

DRAWN BY:
AS/W

NUMBER	DATE	REVISION TABLE	REVISOR	DESCRIPTION

MAIN LEVEL

051821-01
LYLE PRUSSMAN
TOWN HOMES




DRAWINGS PROVIDED BY:

DATE:

4/22/2024


SCALE:

SHEET:

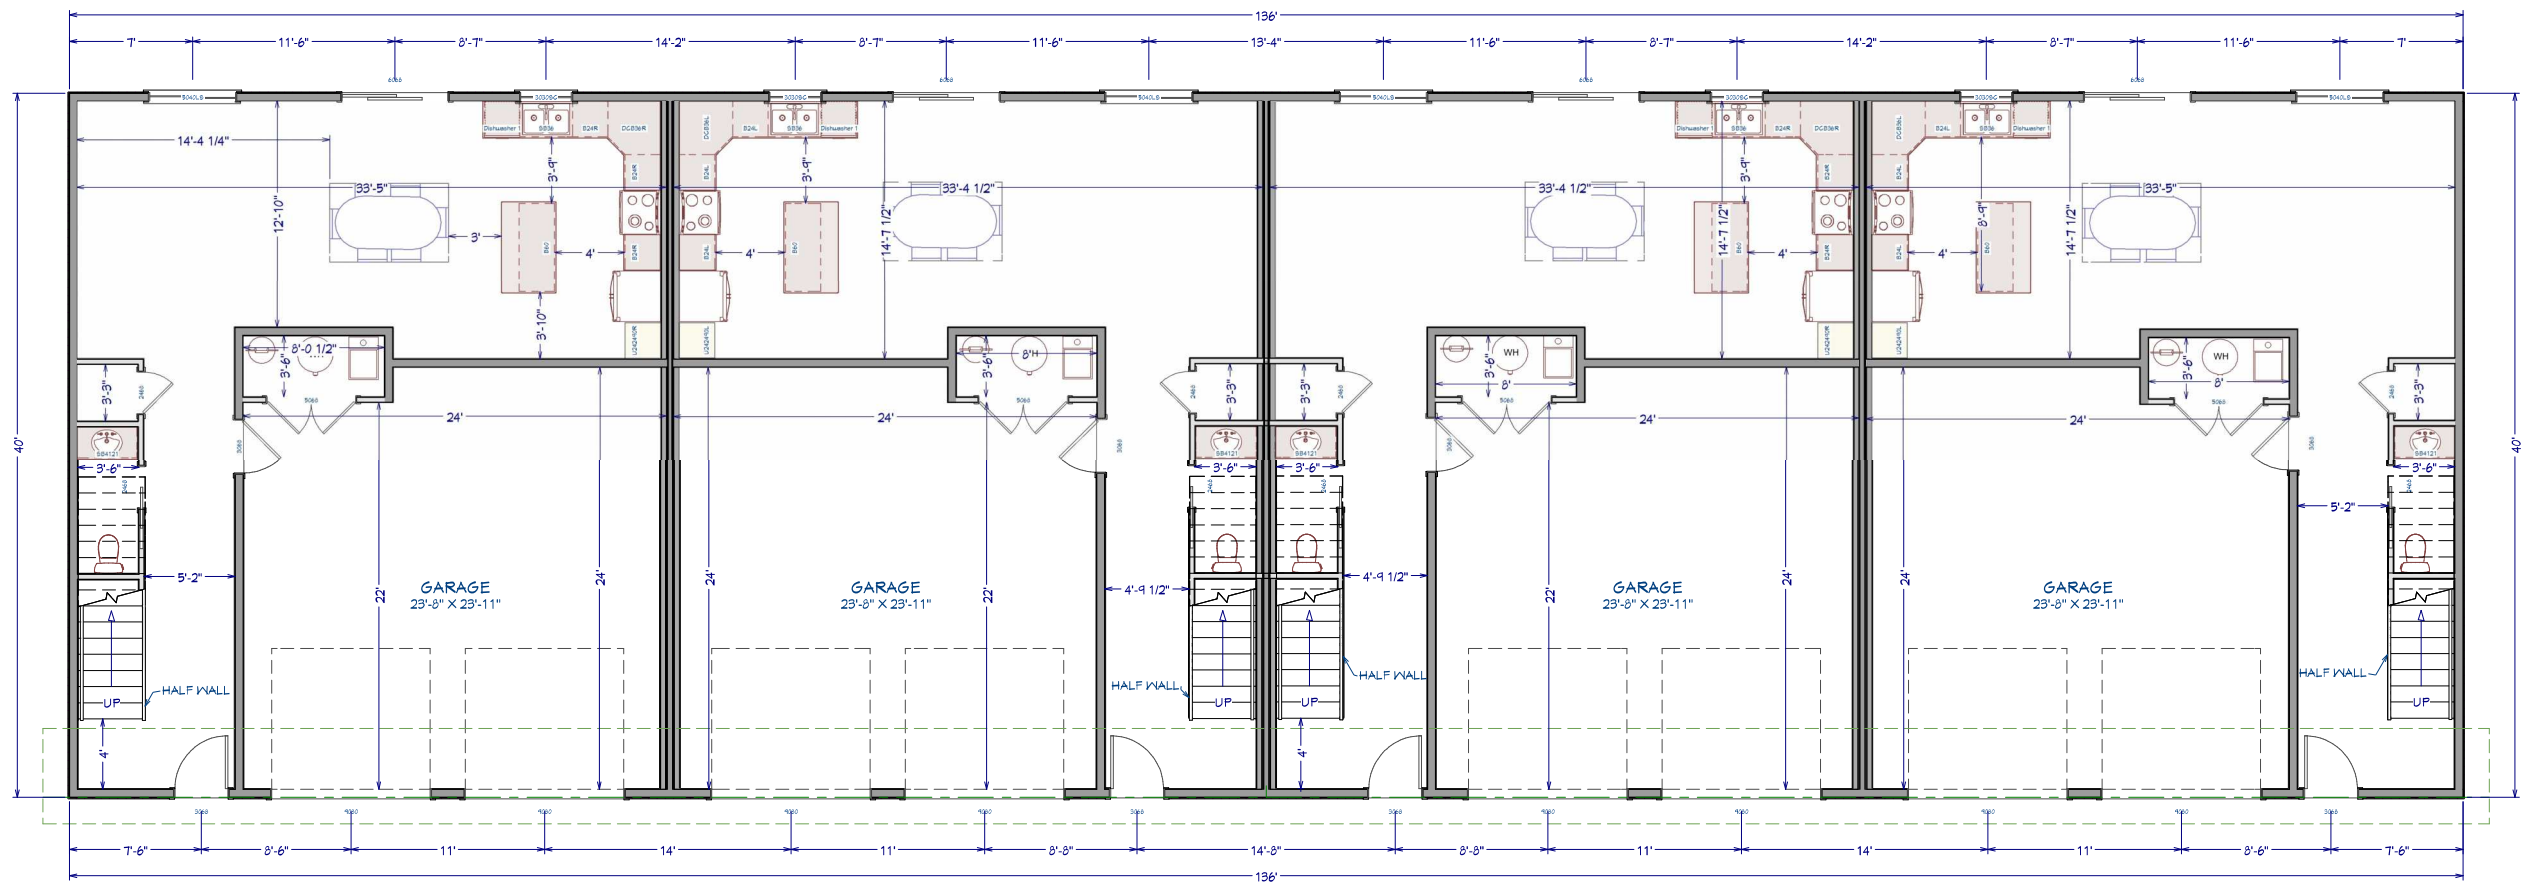

LIVING AREA
3011 SQ FT

1st Floor

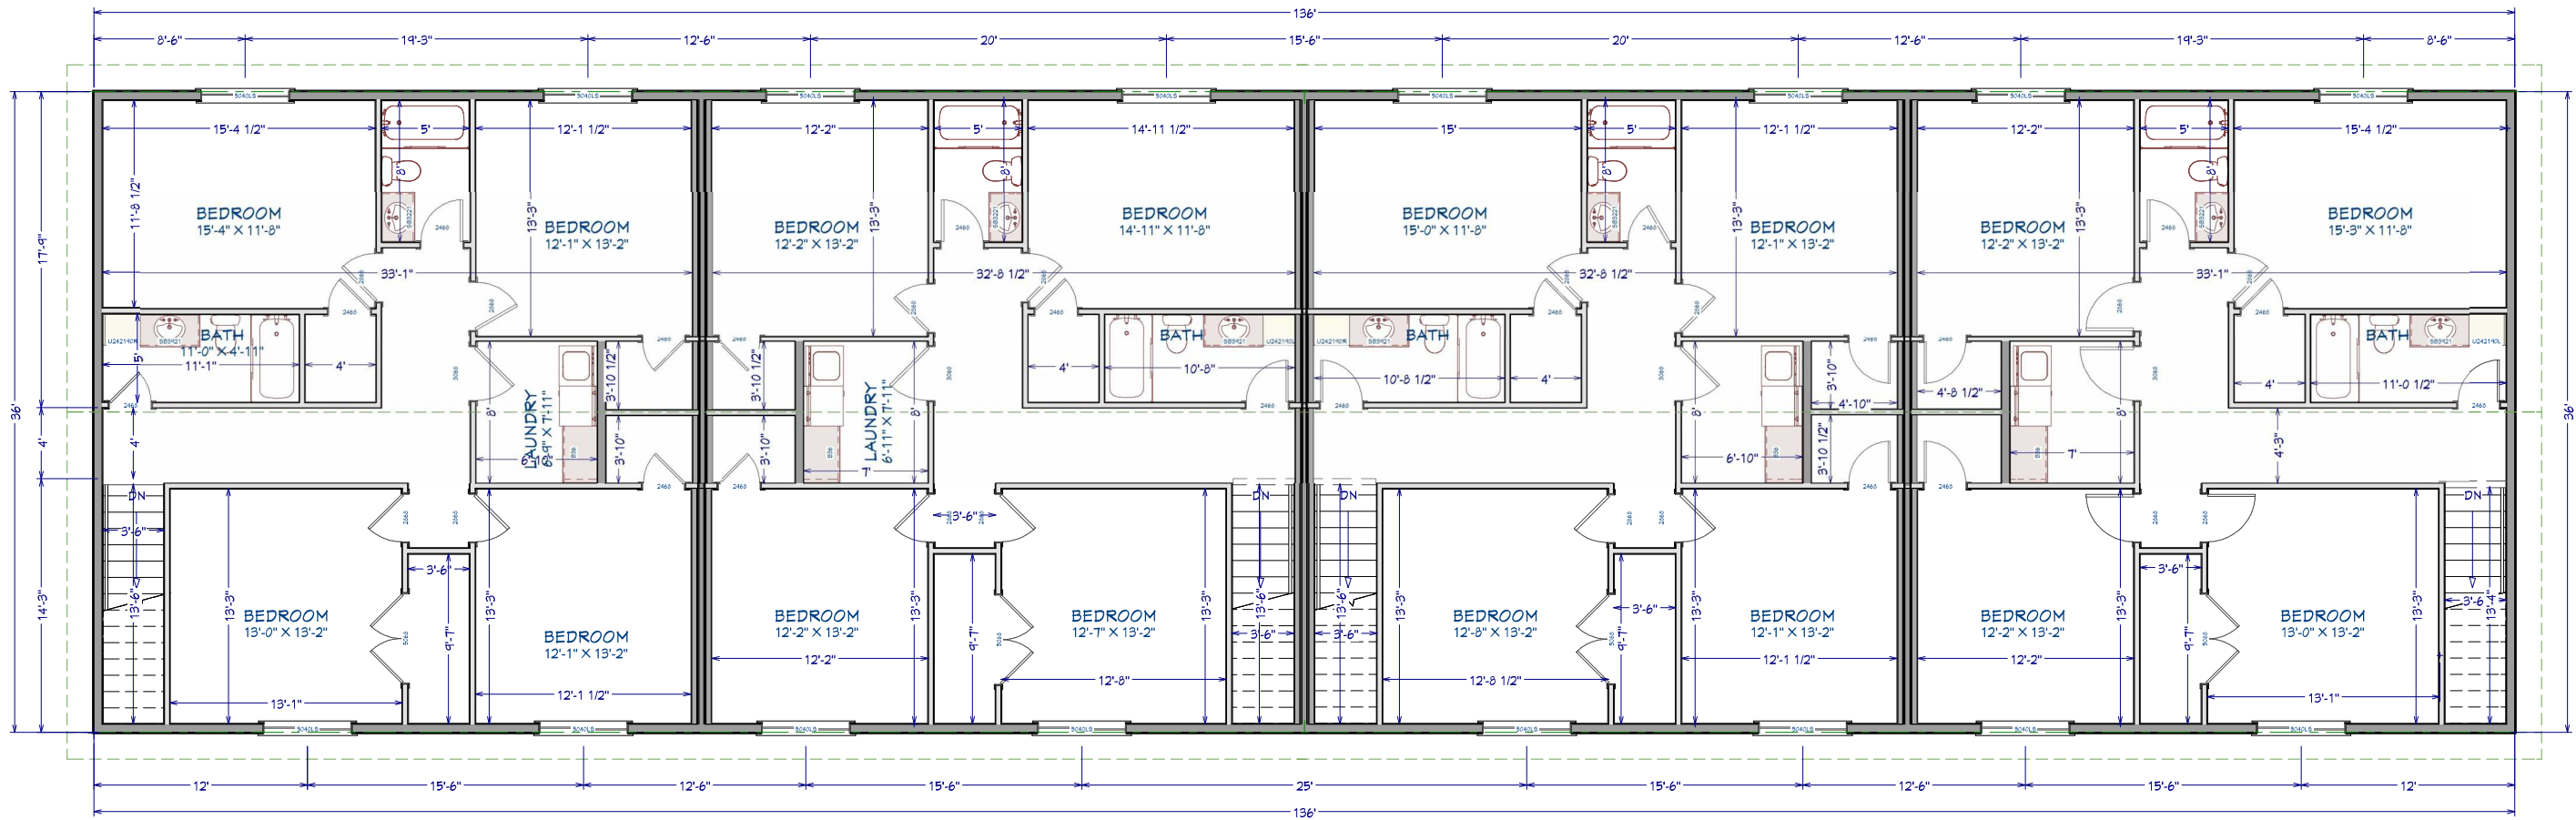

2nd Floor

DRAWN BY:
AS/W

REVISION TABLE	NUMBER	DATE	REVISED BY	DESCRIPTION

UPPER LEVEL

051821-01
LYLE PRUSSMAN
TOWN HOMES



DATE:


4/22/2024

SCALE:

SHEET:




Exterior Elevation Front

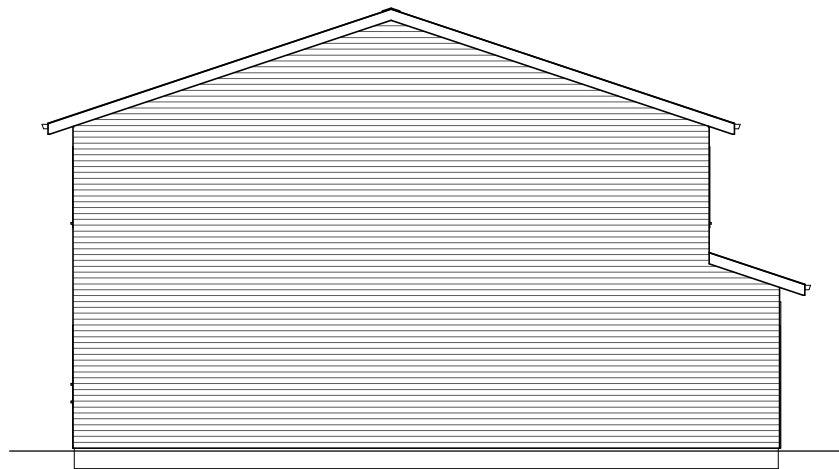


Exterior Elevation Left

4/12 PITCH
 12" OVERHANGS GABLES
 18" OVERHANGS EAVES
 9 FT CEILINGS LOWER LEVEL
 8 FT CEILINGS UPPER LEVEL

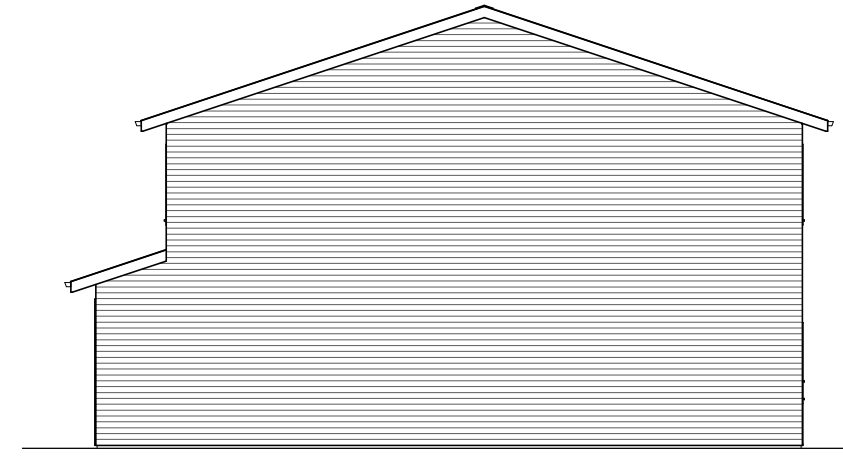

Exterior Elevation Right

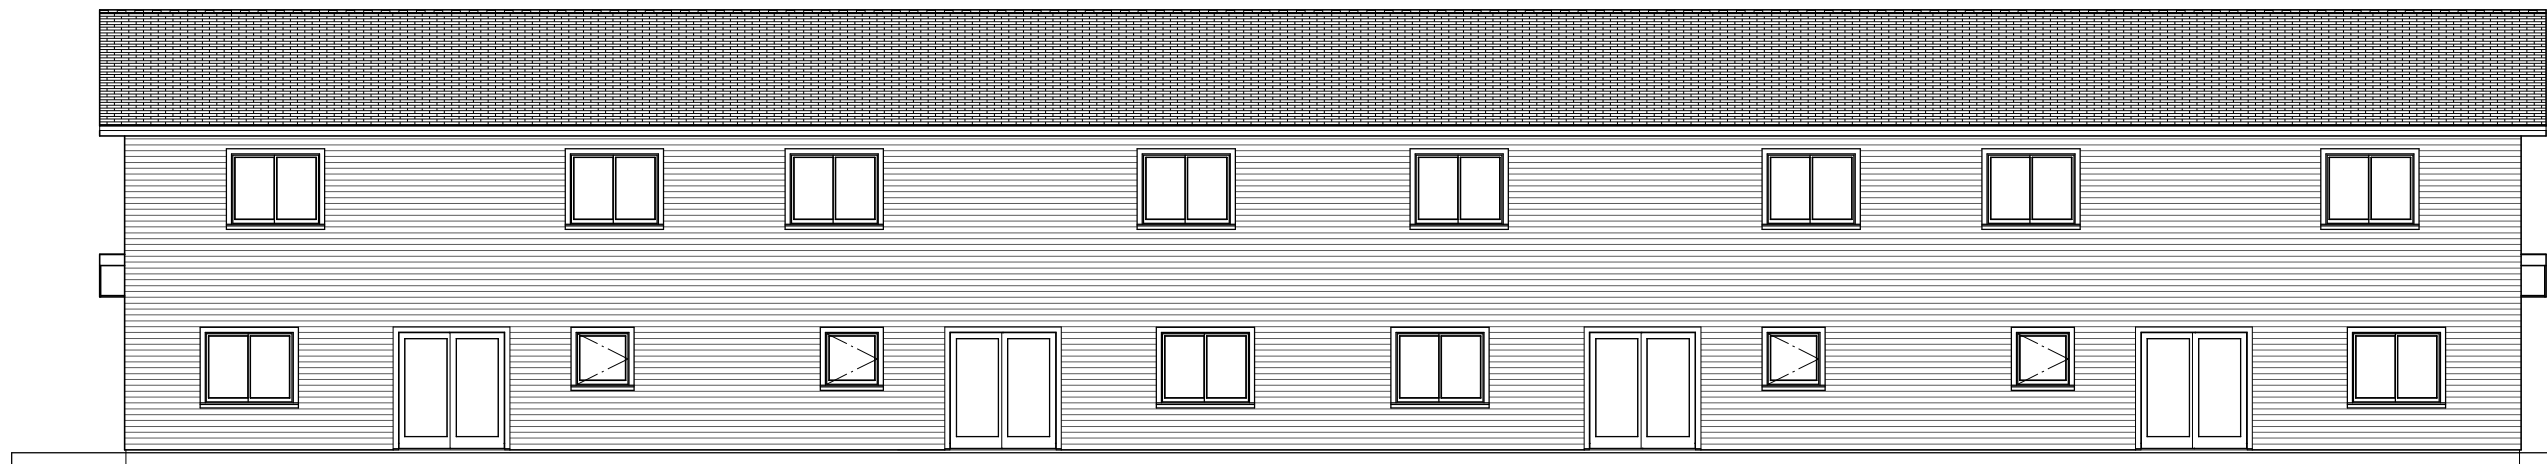

Exterior Elevation Back

DRAWN BY:
AS/N

REVISION TABLE	NUMBER	DATE	REVISED BY	DESCRIPTION

ELEVATIONS

051821-01
 LYLE PRUSSMAN
 TOWN HOMES



DATE:

4/22/2024

SCALE:

SHEET: