

parking

77'

224'


68'

40'

25'

Green Area

EXISTING BUILDING

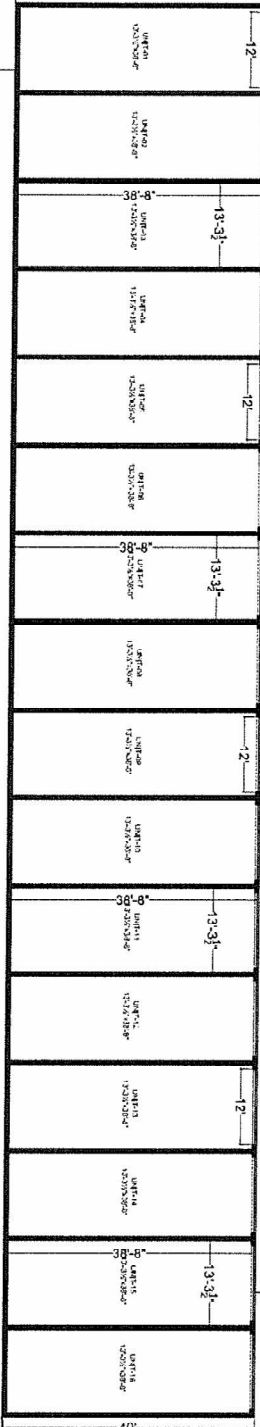

CLIENT:

PROJECT:

KURT SITE PLAN

TITLE:

UNITS PLAN

ARCHITECT:

Ar.Junaid Mughal

CHECKED BY:

Ar.Khubaib

DWG NO.

DRAWN BY:

M.Latif

REV-00

01

DATE:

MAR, 2025.



JIM ARCHITECTS PVT. LTD.

ARCHITECTS | INTERIORS | DESIGNERS

www.jimarchitects.com
info@jimarchitects.com
+92 321 361 3713



IONIC GROUP PVT. LTD.
ARCHITECTS | DESIGNERS | ENGINEERS

www.ionicgroup.pk
info@ionicgroup.pk
+92 321 361 3713

90/37-BWB, DHA Phase-8, Lahore