


Utility Plan

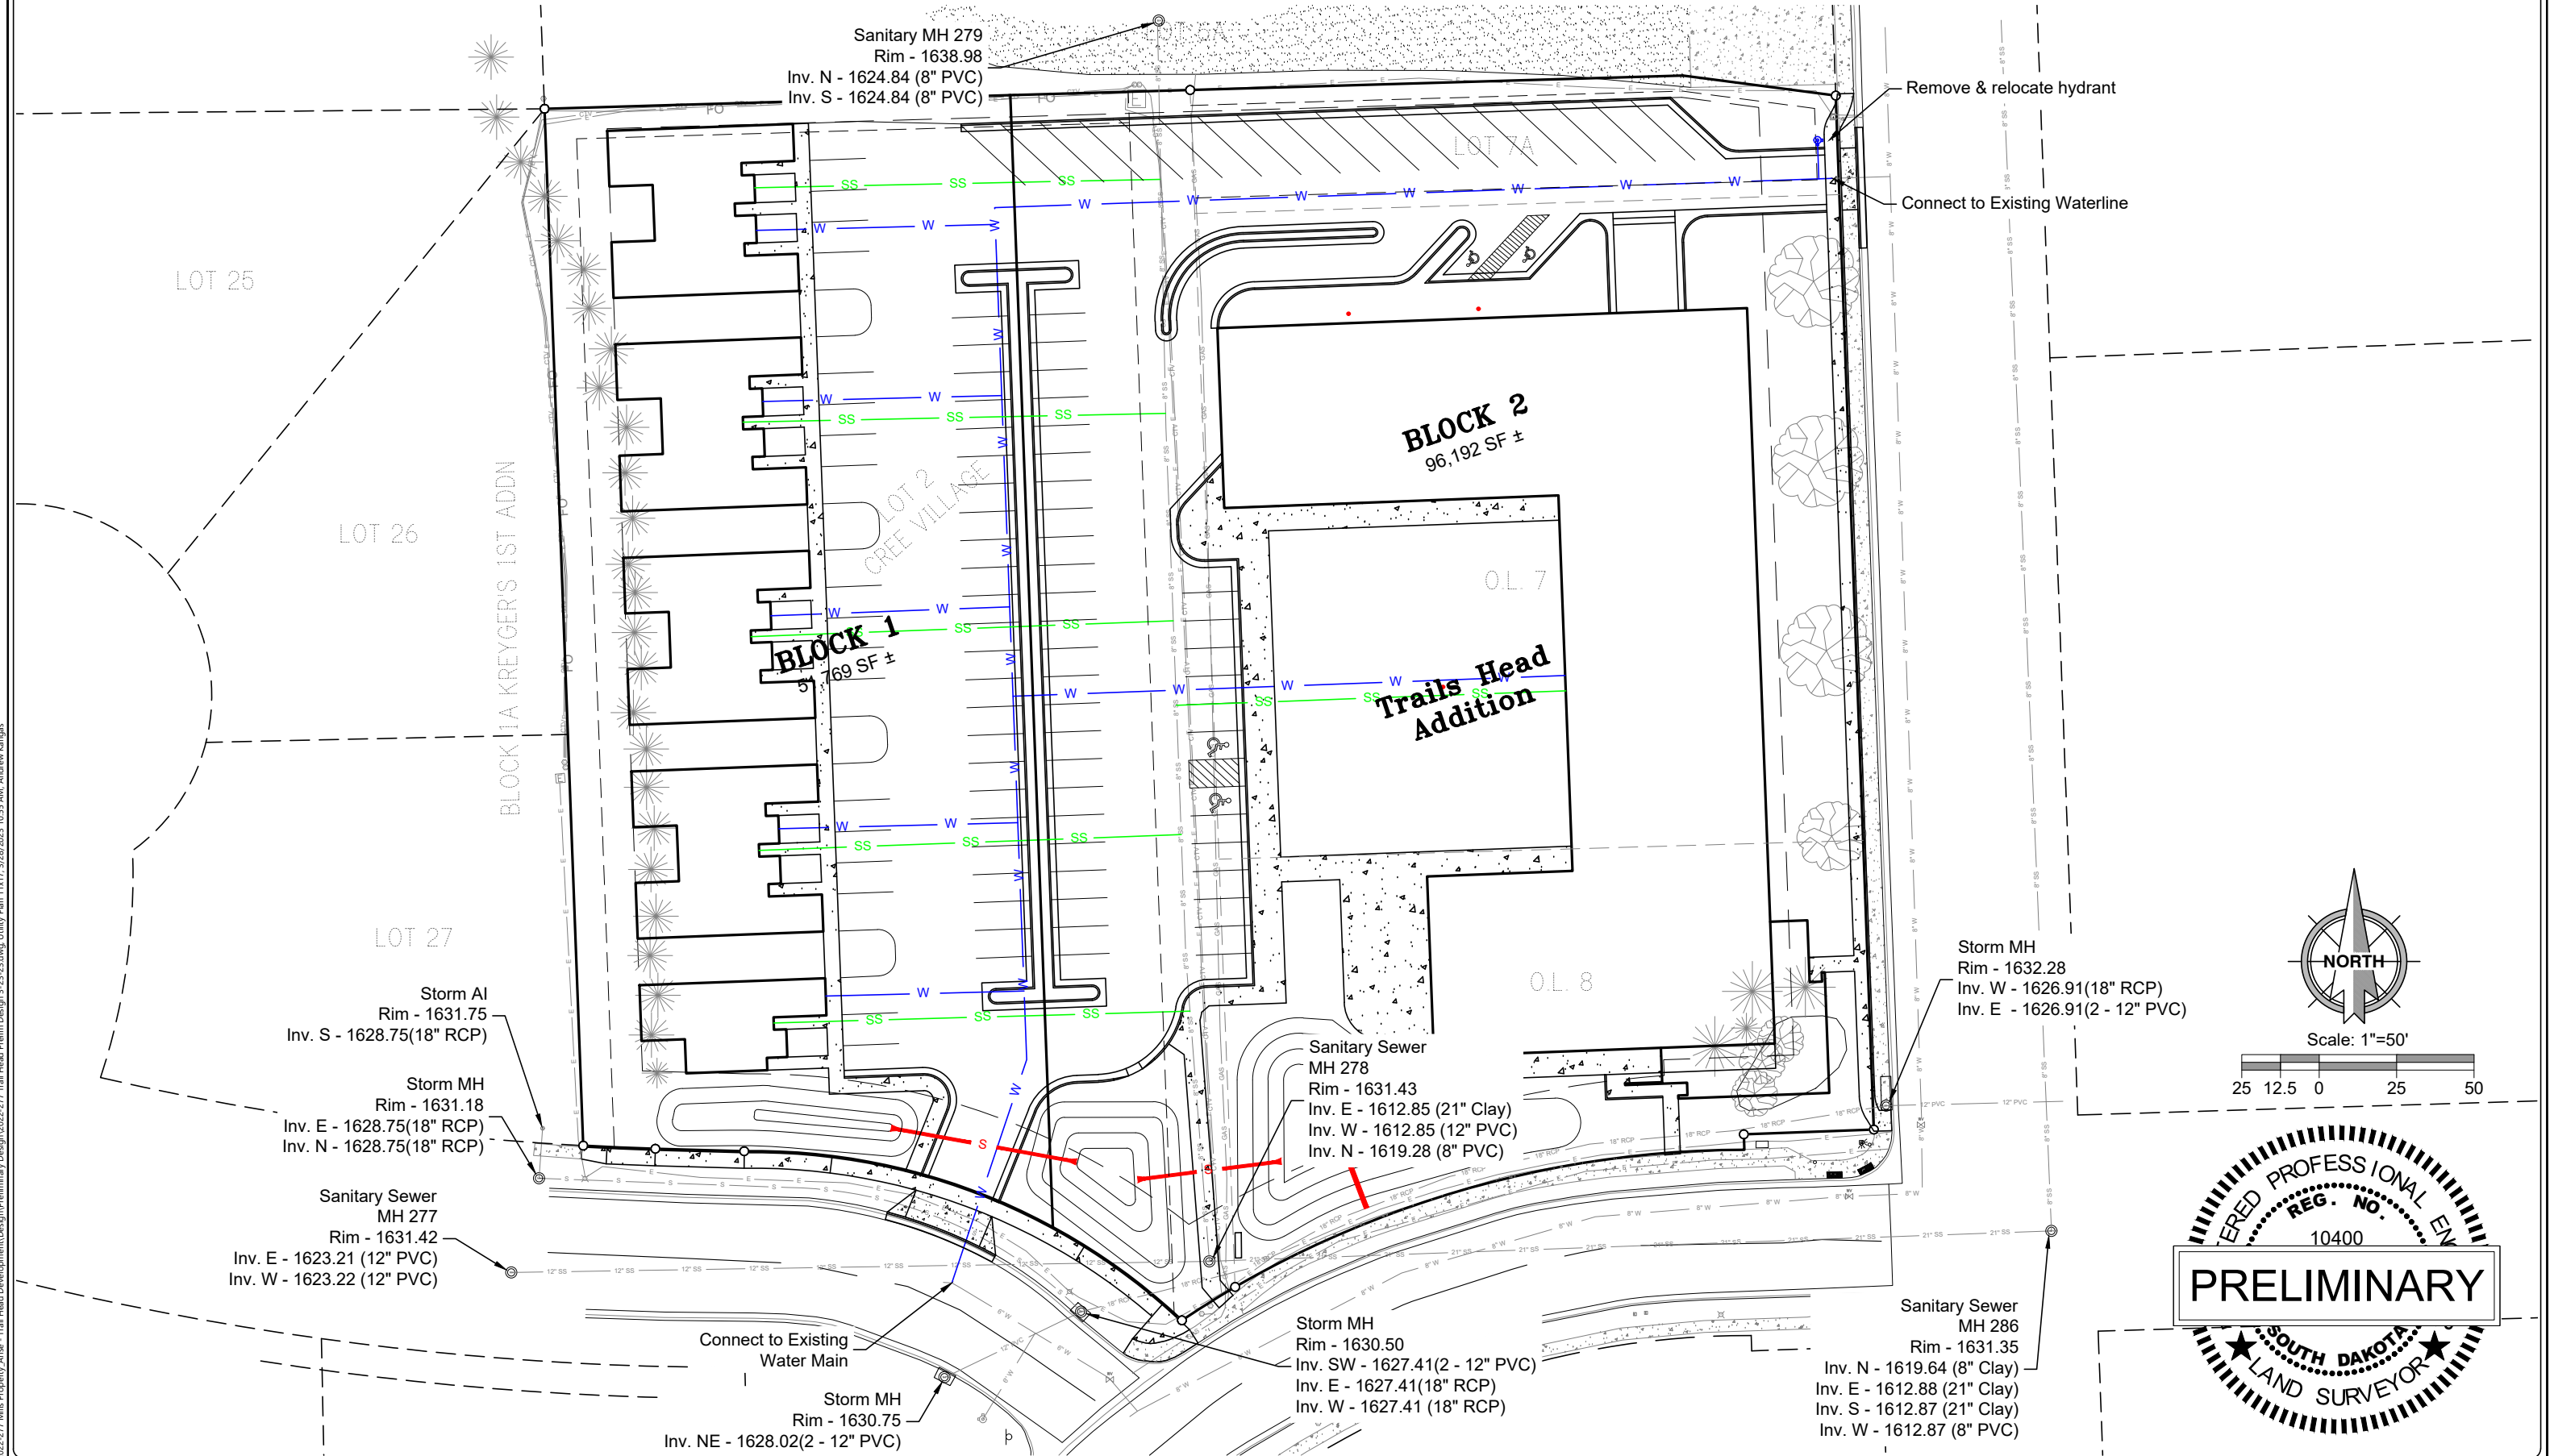

Scale: 1"=50'

25 12.5 0 25 50



P:\Brookings\Projects\2022-277 Mills Property Arise - Trails Head Development\Design\Preliminary Design\2022-277 Trail Head Prelim Design 3-23-23.dwg, Utility Plan 11x17, 3/28/2023 10:55 AM, Andrew Kangas

Trails Head

CAD Filename: Preliminary Design	CDI Project No. 2022-277	Drawn By: JLU	Checked By: JDP	Scale: 1" = 50'	Date: 3/28/2023		609 Main Ave S Brookings, SD 605-696-3200	Sheet No: 4	of No: 4