


PROPOSED BUILDING
 30'-0" BUILDING
 1-1/2" SIDEWALLS
 6/12 ROOF PITCH
 3/12 SCISSOR VAULT
 2-1/2" EAVE OVERHANGS
 12" GABLE OVERHANGS
 (1) 3' WALK DOOR
 (1) 16'-X-12" O.H. DOOR
 (1) 5'-X-5' WINDOW

MAIN FLOOR PLAN

Builders FirstSource 3200 E. 1st St. Minneapolis, MN 55425 612-542-7066 612-542-8225 612-542-6217 Fax	Residential Design Services	Job Name/Project: VELDAMP	All Design Ideas, Arrangements and Plans Incited by These Drawings and Specifications are the Property and Copyright of PRC-Build. These Shall not be used for any other Work, be Deleted in Any Other Project, or Copied for any Other Use Without Written Permission From PRC-Build. Scaled Contractor Shall Check all Details and Dimensions and be Responsible for Same.
Owner/Builder:		Date: 07/02/24	Checked By: MN
Scale: 1/8" = 1'-0" Wall Height: 14' SIDEWALLS		Drawn By: MN	Project SF: 1200

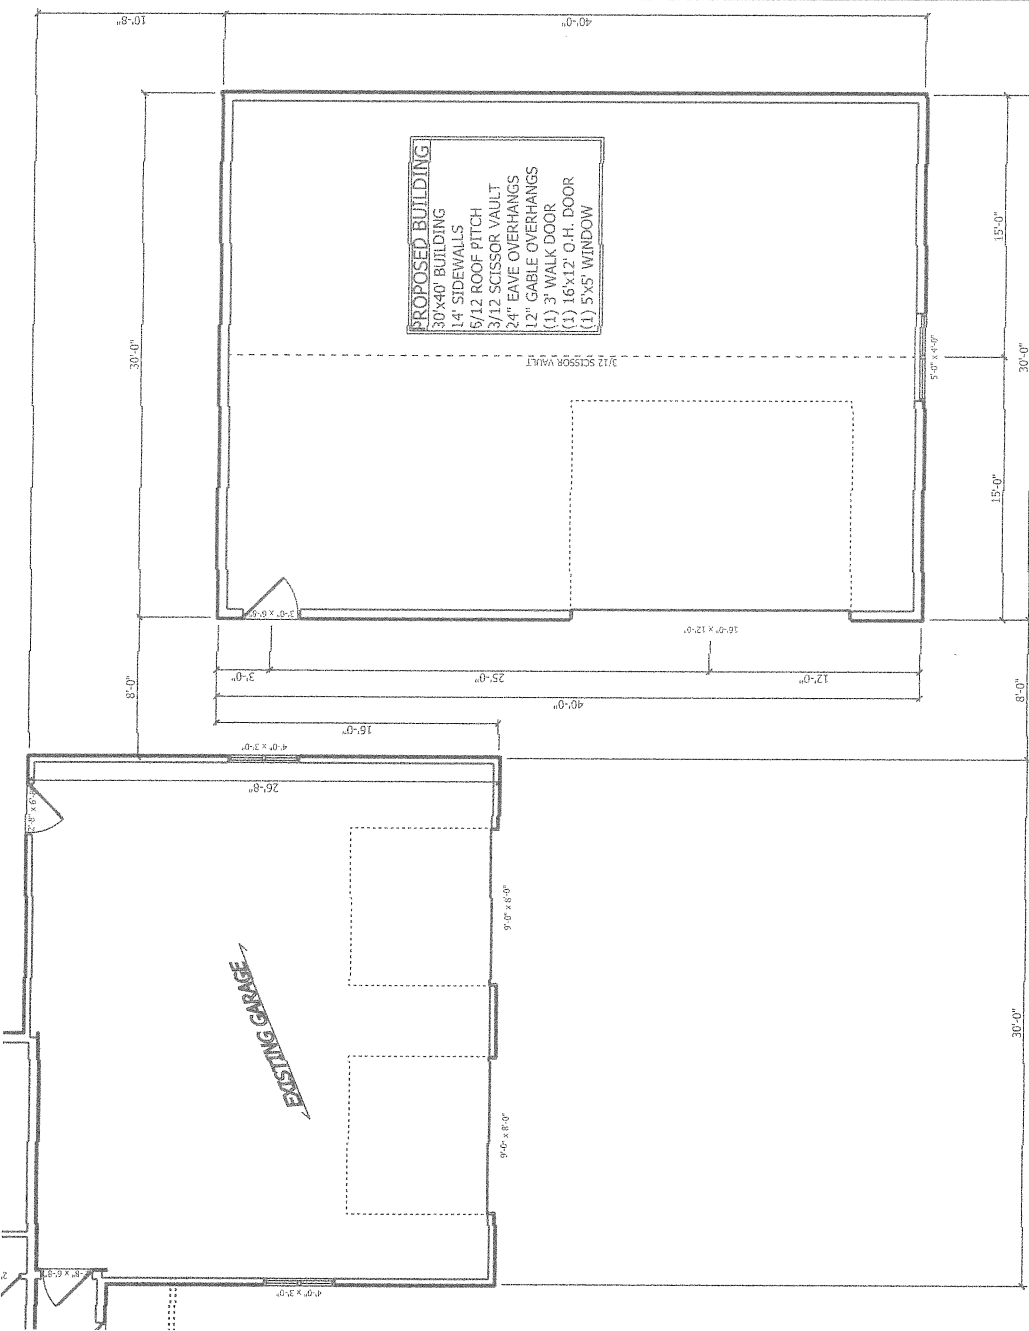

PROPOSED BUILDING
 30'x40' BUILDING
 14' SIDEWALLS
 5/12 ROOF PITCH
 3/12 SCISSOR VAULT
 24" EAVE OVERHANGS
 12" GABLE OVERHANGS
 (1) 3" WALK DOOR
 (1) 16'x12' O.H. DOOR
 (1) 5'x5' WINDOW

MAIN FLOOR PLAN