


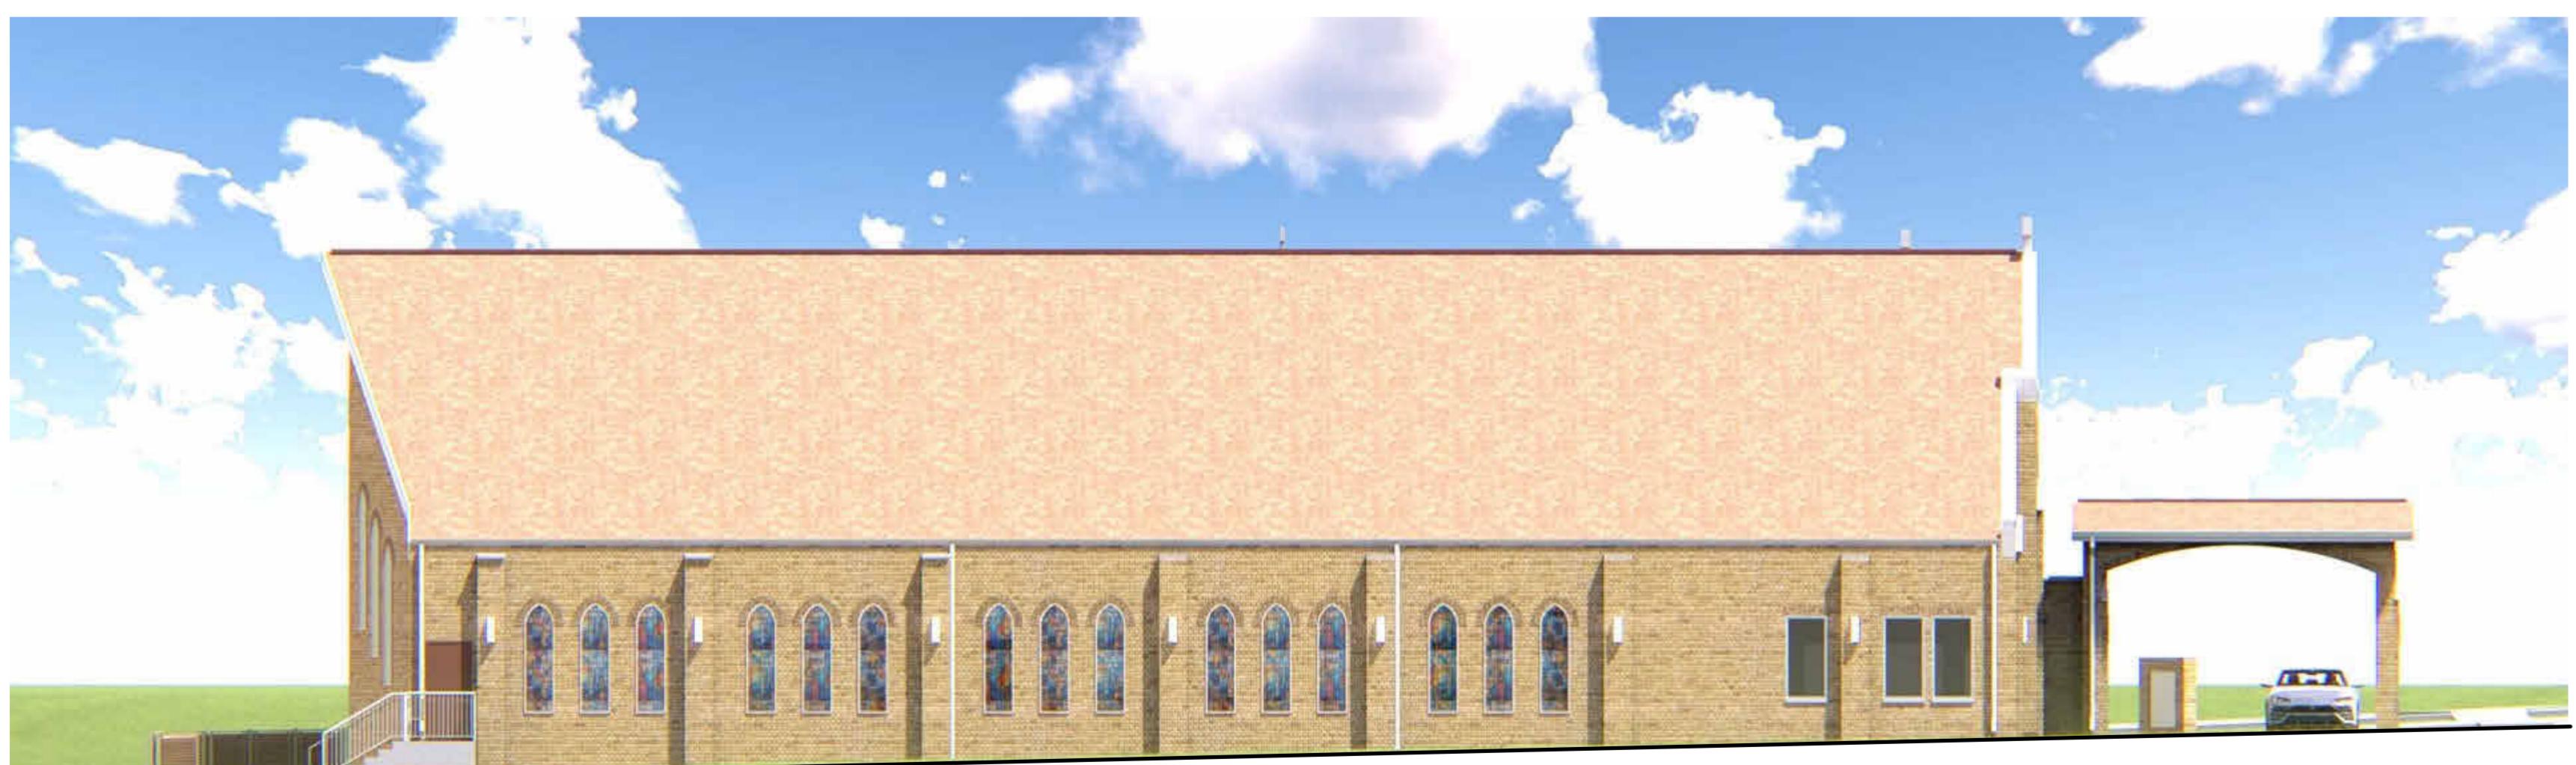

1 EAST ELEVATION



2 WEST ELEVATION



3 SOUTH ELEVATION

GENERAL NOTES - COLOR ELEVATIONS

A. COLORIZED RENDERINGS ARE FOR CONVENIENCE AND VISUALIZATION ONLY. IF ANY DISCREPANCIES TO THE B/W BUILDING ELEVATION, B/W ELEVATIONS SHALL PREVAIL.



ARCHITECTURE & ENGINEERING

Located in Sioux Falls, Brookings & Mitchell South Dakota

designarcgroup.com 605.692.4008

STAMP:

PRELIMINARY PLANS

NOT FOR CONSTRUCTION

REVISIONS:
NO. DESCRIPTION: DATE:

SHEET NAME:
BUILDING ELEVATIONS

FULL SCALE: 24x36
HALF SCALE: 12x18
DRAWING MAY NOT BE PRINTED TO SCALE

PROJECT NO.
DA25-031

MT CALVARY
CHURCH ADDN

629 9th Ave, Brookings, SD

PROJECT MANAGER:
HERMELA ABOYE

DATE:
11.07.2025

SHEET:

A2.2

PRELIMINARY PLANS - NOT
FOR CONSTRUCTION

GENERAL NOTES - 3D RENDERINGS

A. COLORIZED RENDERINGS ARE FOR CONVENIENCE AND
VISUALIZATION ONLY. IF ANY DISCREPANCIES TO THE B/W
BUILDING ELEVATION, B/W ELEVATIONS SHALL PREVAIL.



ARCHITECTURE & ENGINEERING

Located in Sioux Falls, Brookings &
Mitchell South Dakota

designarcgroup.com 605.692.4008

STAMP:

**PRELIMINARY
PLANS**

NOT FOR
CONSTRUCTION

REVISIONS:
NO. DESCRIPTION: DATE:

REVISIONS:
NO. DESCRIPTION: DATE:

**EXTERIOR PERSPECTIVE
VIEWS**

SHEET NAME:

PROJECT NO.

DA25-031

**MT CALVARY
CHURCH ADDN**

629 9th Ave, Brookings, SD

PROJECT MANAGER:
HERMELA ABOYE

DATE:
11.07.2025

SHEET:

A2.3

**PRELIMINARY PLANS - NOT
FOR CONSTRUCTION**