



DRAWN BY:

KLR

APPROVED BY:

COVER PAGE

111725-01
Gilbertson Garage Addition

DRAWINGS PROVIDED BY:



REVISION:

N/A

DATE:


4/15/2026

SCALE:

NTS

SHEET:

P-1

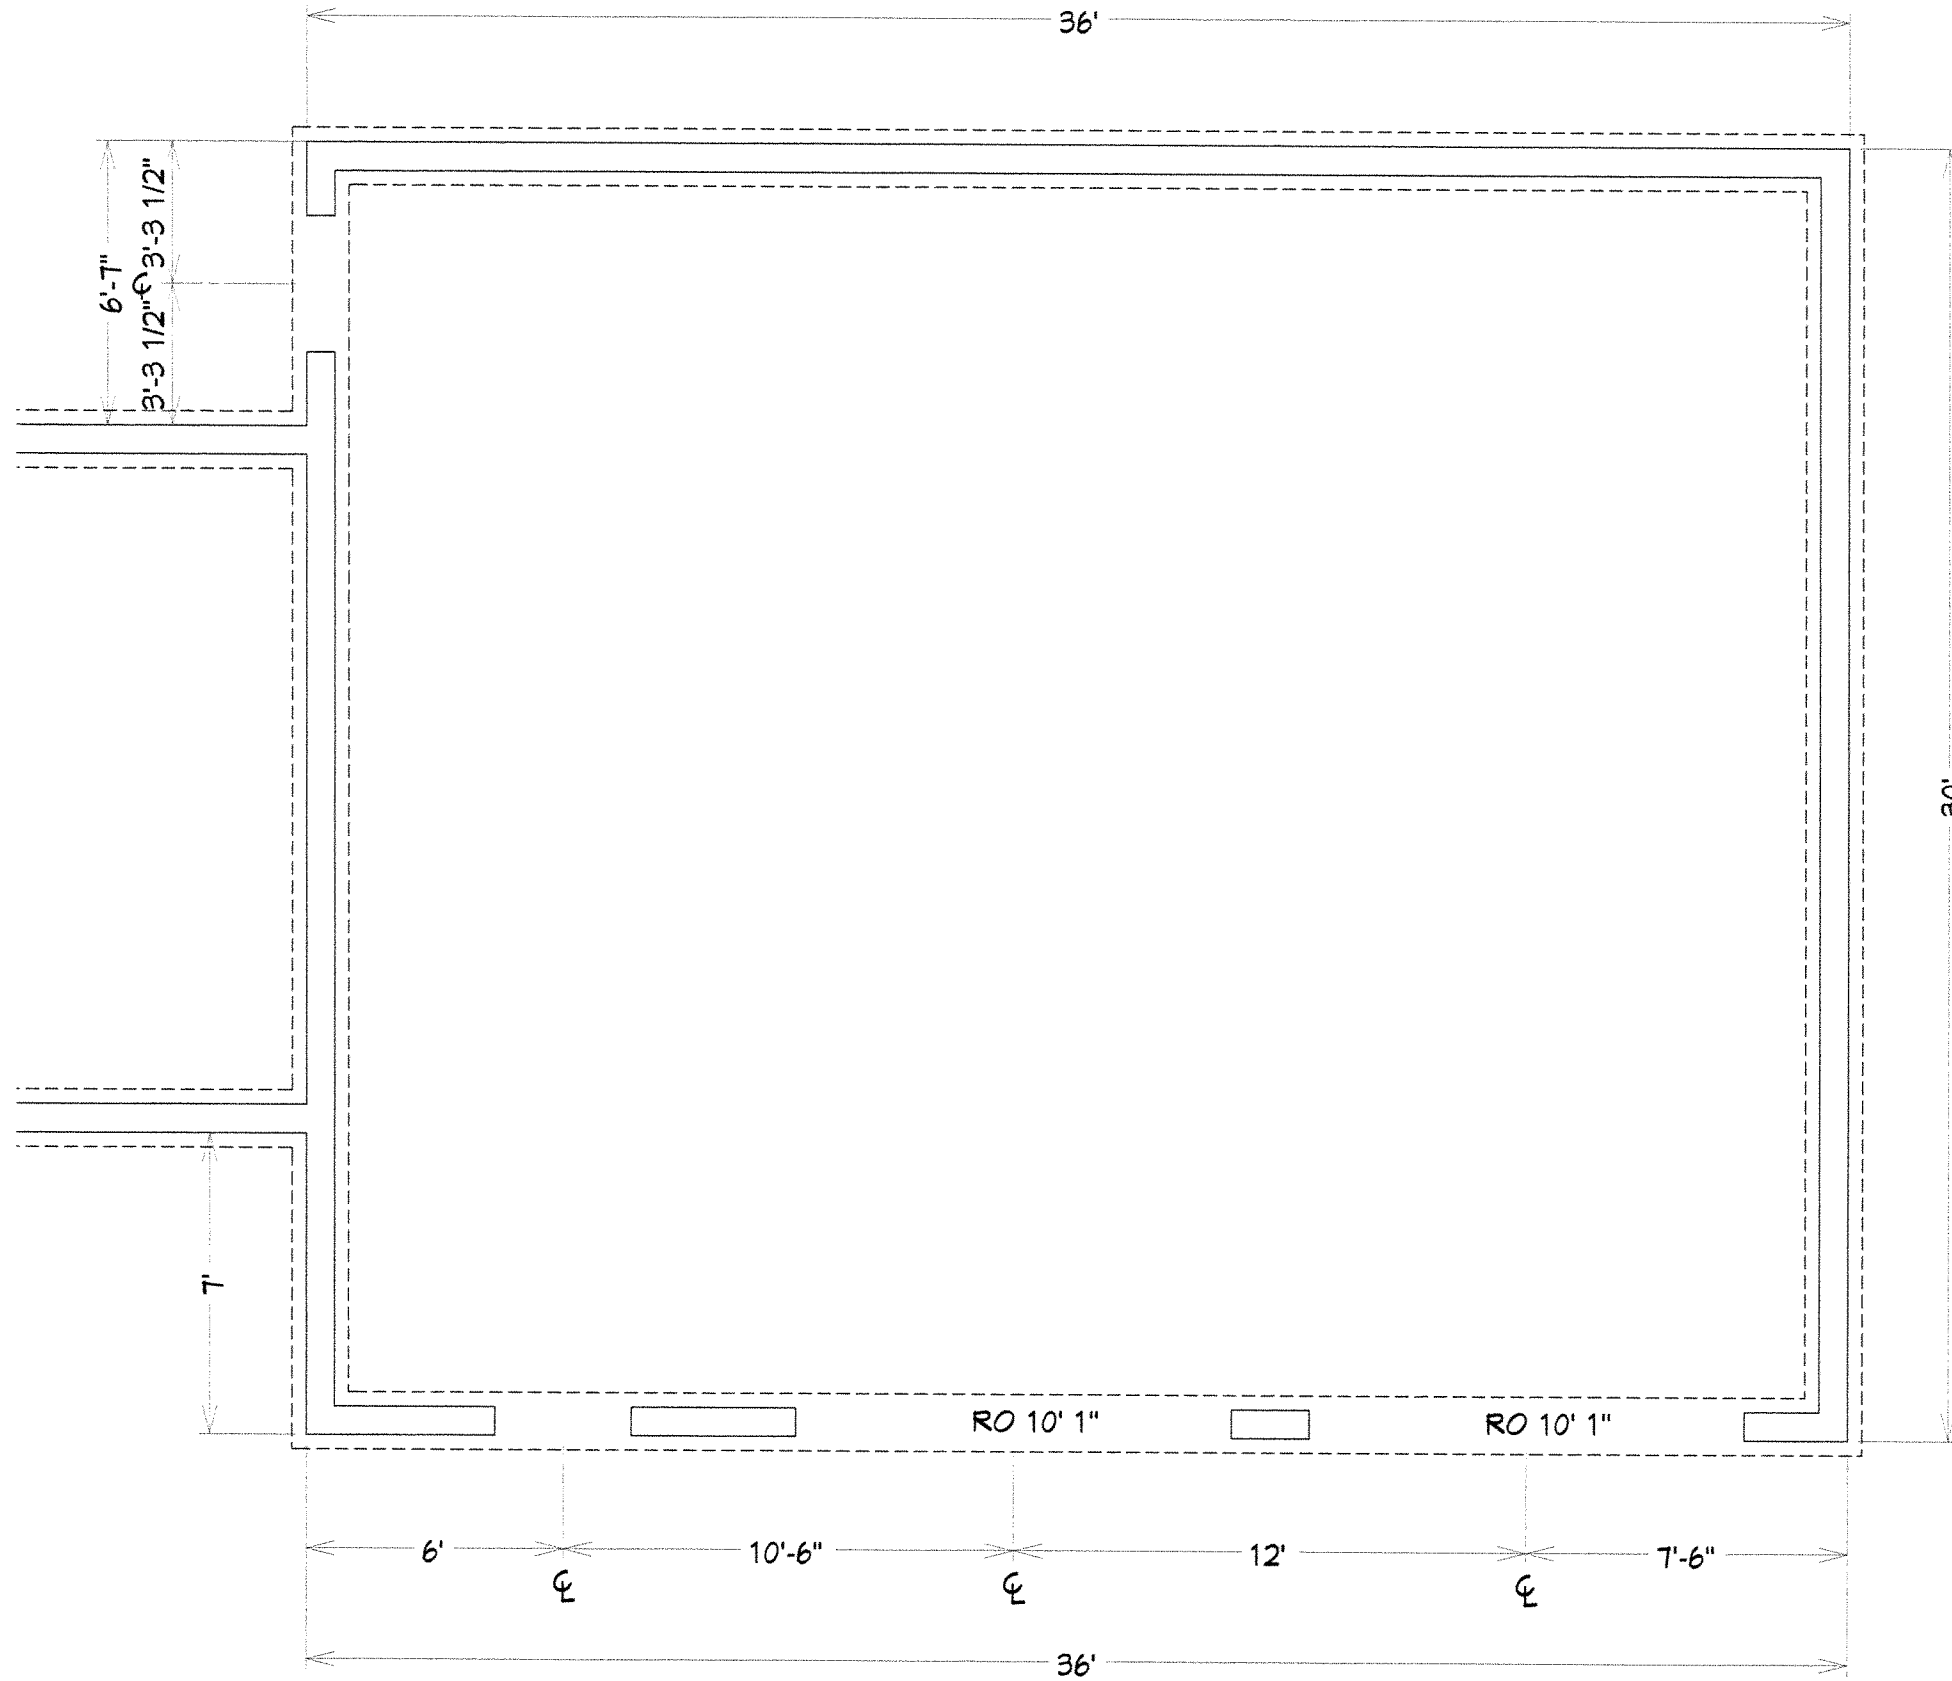


DRAWN BY:
KLR

APPROVED BY:

FOUNDATION

111725-01
Gilbertson Garage Addition

DRAWINGS PROVIDED BY:

 HOMESTEAD
BUILDING SUPPLIES

REVISION:
N/A

DATE:
4/15/2026

SCALE:
1/2" = 1'-0"


SHEET:
P-2




Exterior Elevation Front



Exterior Elevation Right

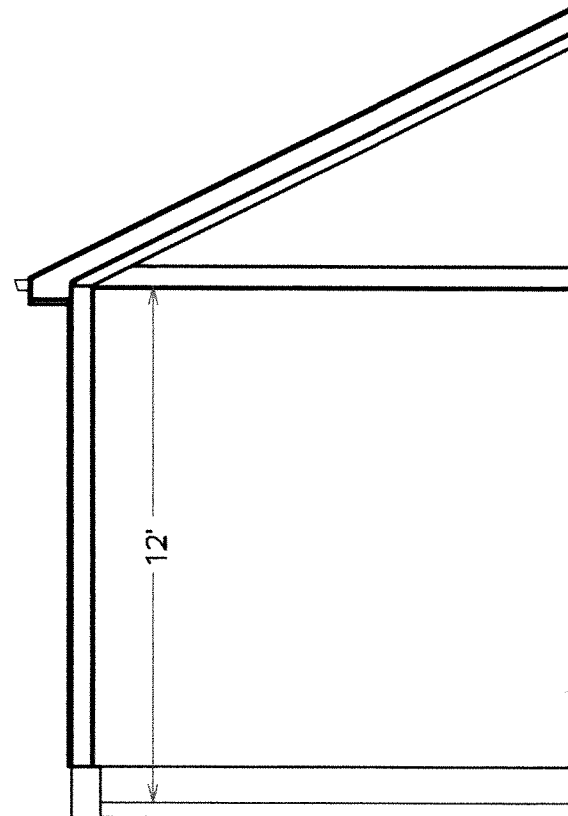

Elevation

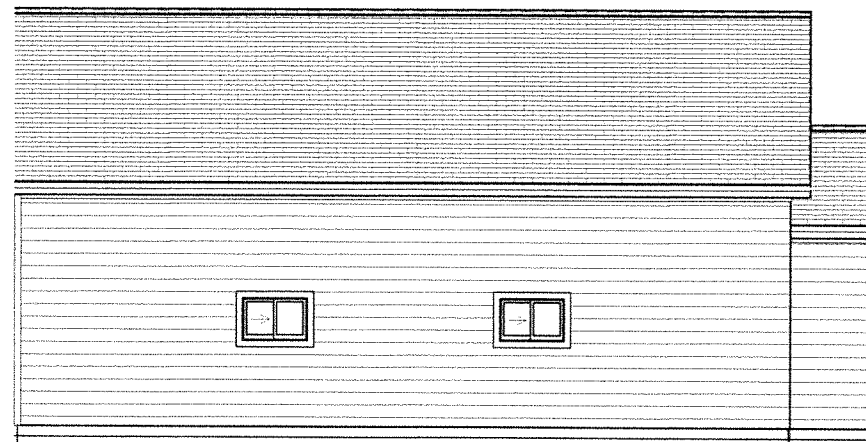

Exterior Elevation Back

6/12 PITCH
12" OVERHANGS

DRAWN BY:
KLR

APPROVED BY:

ELEVATIONS

111725-01
Gilbertson Garage Addition




REVISION:
N/A

DATE:
4/15/2026

SCALE:
1/4" = 1'-0"

SHEET:
P-4

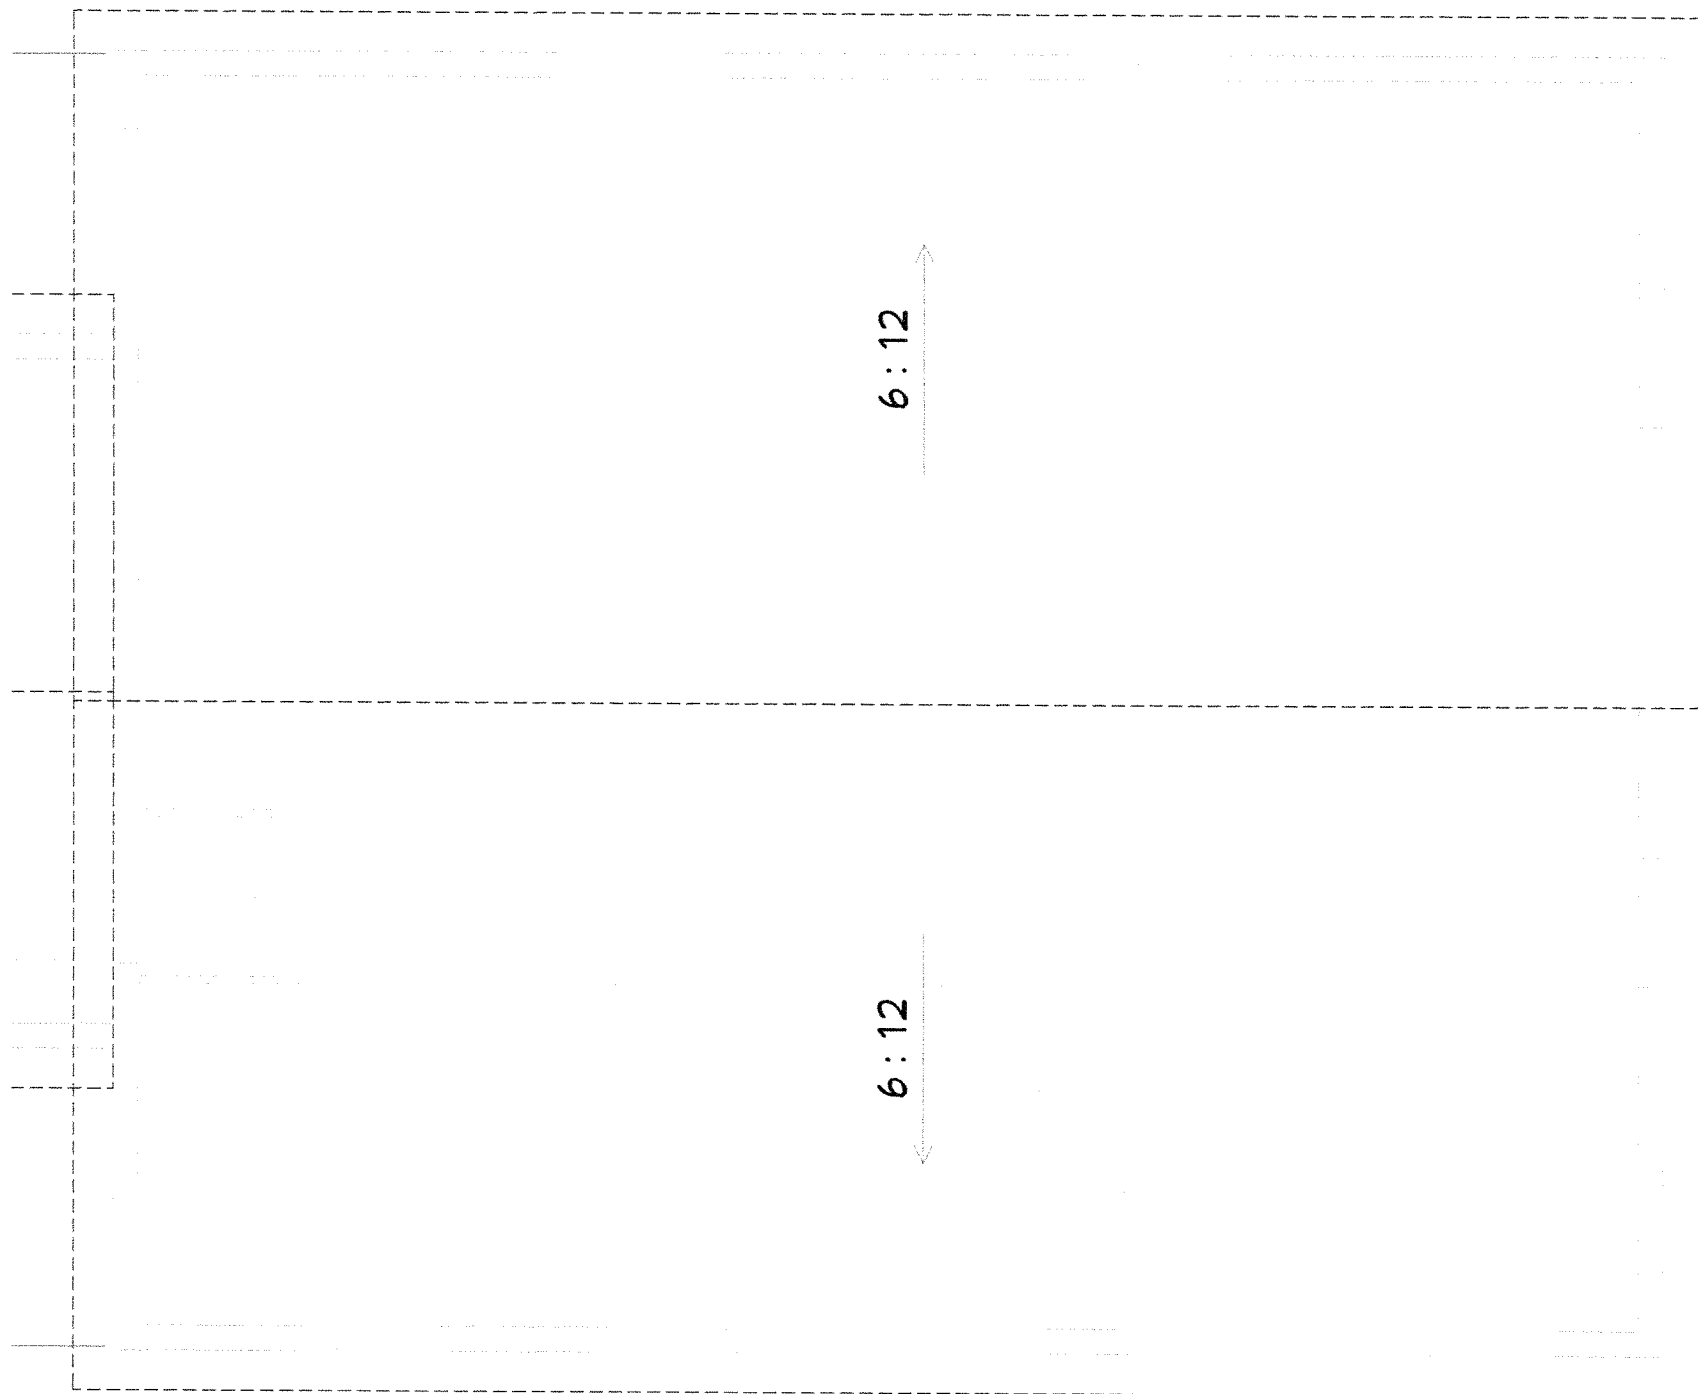


DRAWN BY:
KLR

APPROVED BY:

ROOF PLANES

111725-01
Gilbertson Garage Addition

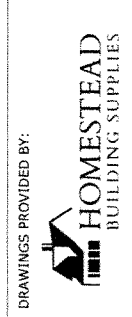


REVISION:
N/A

DATE:
4/15/2026

SCALE:
1/2" = 1'-0"

SHEET:
P-5

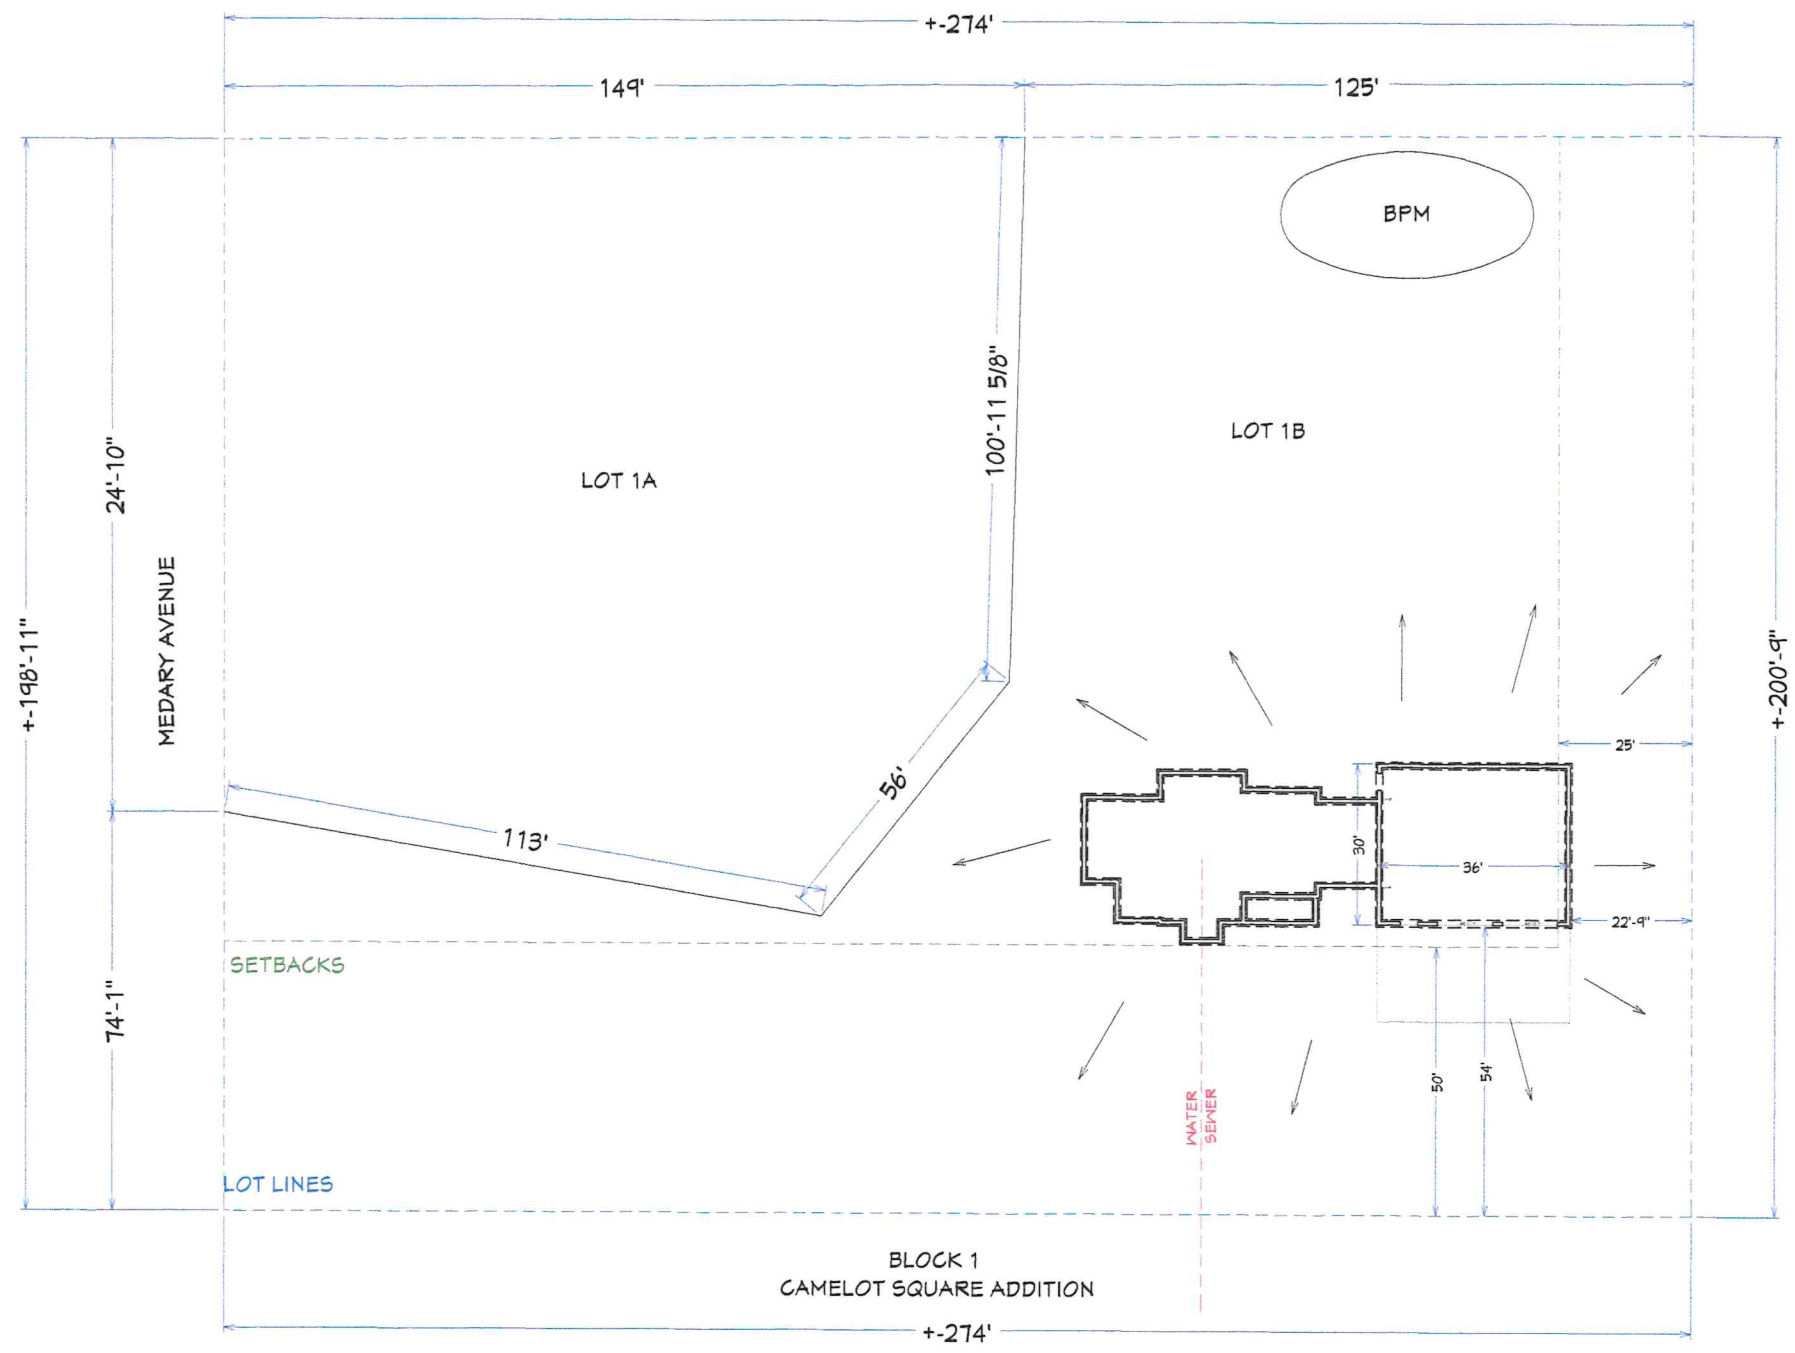

DRAWN BY:
KLR

APPROVED BY:

SITE PLAN

111725-01
Gilbertson Garage Addition

DRAWINGS PROVIDED BY:


HOMESTEAD
 BUILDING SUPPLIES

REVISION:
N/A


DATE:
4/15/2026

SCALE:
1/16" = 1'-0"

SHEET:
P-6

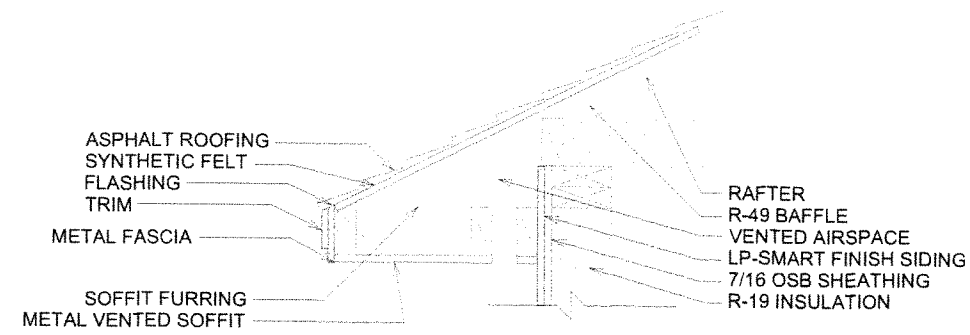

Vented Soffit

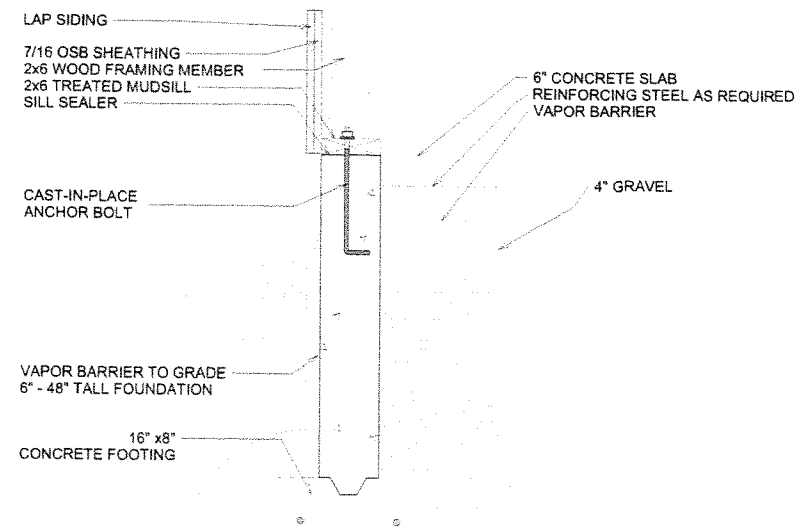

Monolithic Slab on Frost Footing

DRAWN BY:
 KLR

APPROVED BY:

WALL DETAILS

111725-01
 Gilbertson Garage Addition

DRAWINGS PROVIDED BY:

 HOMESTEAD
 BUILDING SUPPLIES

REVISION:
 N/A

DATE:
 4/15/2026

SCALE:
 NTS

SHEET:
 P-7