

REVISION	REVISION
1	2



IDS ARCHITECTURE

IDS ARCHITECTURE, LLC
 1000 S. DAKOTA AVE.
 BROOKINGS, SD 57006
 (W) WWW.IDSARC.COM
 (T) 605.679.9475



Issue Date	
NO.	DESCRIPTION

THE IVY CENTER

211 4th Street Brookings, South Dakota 57006

ALL INFORMATION IS TO BE USED FOR INFORMATIONAL PURPOSES ONLY. IT IS NOT TO BE USED FOR CONSTRUCTION OR FOR ANY OTHER PURPOSE. THE USER ASSUMES ALL LIABILITY FOR ANY AND ALL CONSEQUENCES OF ANY USE OF THIS INFORMATION.	
ARCHITECT	ARB
DRAWN BY	PGF
IDR NUMBER	2220
EXTERIOR ELEVATIONS	
SCALE	1/8" = 1'-0"

A2.01

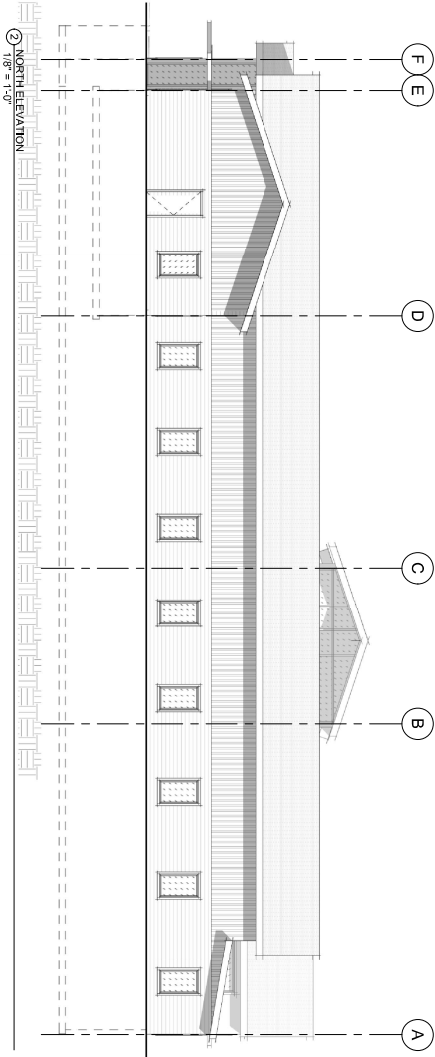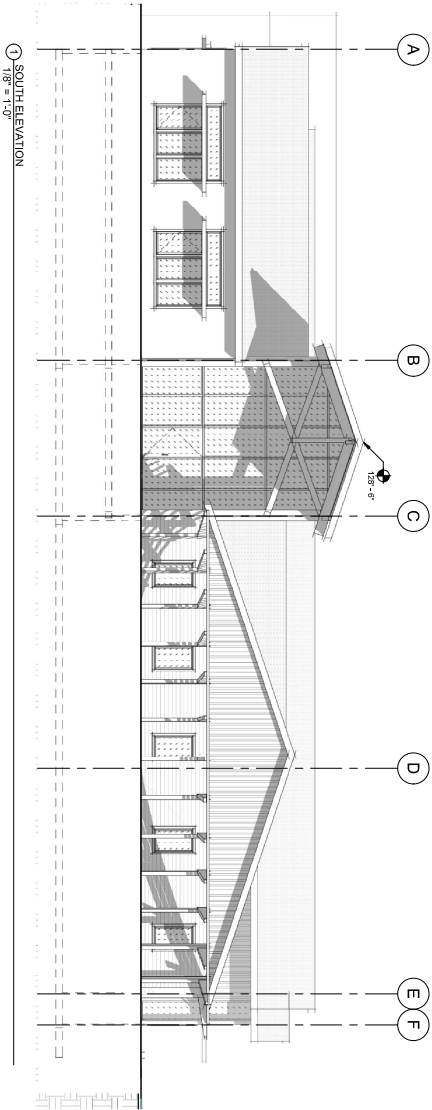


FULL BUILDOUT


Issue Date	
NO.	DESCRIPTION DATE

THE IVY CENTER
211 4th Street Brookings, South Dakota 57006

TO: UNIVERSITY OF SOUTH DAKOTA 1000 UNIVERSITY DRIVE BROOKINGS, SD 57006 FOR: ARCHITECTURAL SERVICES	
ARCHITECT	ARB
DRAWN BY	PGF
IDB NUMBER	2220
EXTERIOR ELEVATIONS	
SCALE	1/8" = 1'-0"

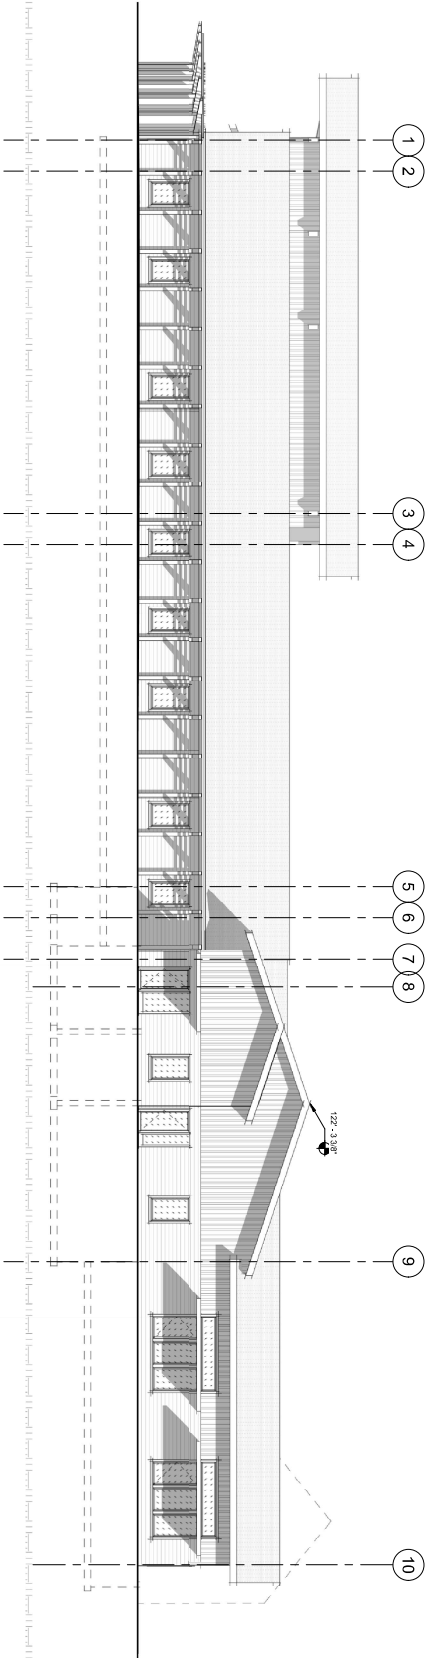

① EAST ELEVATION
1/8" = 1'-0"

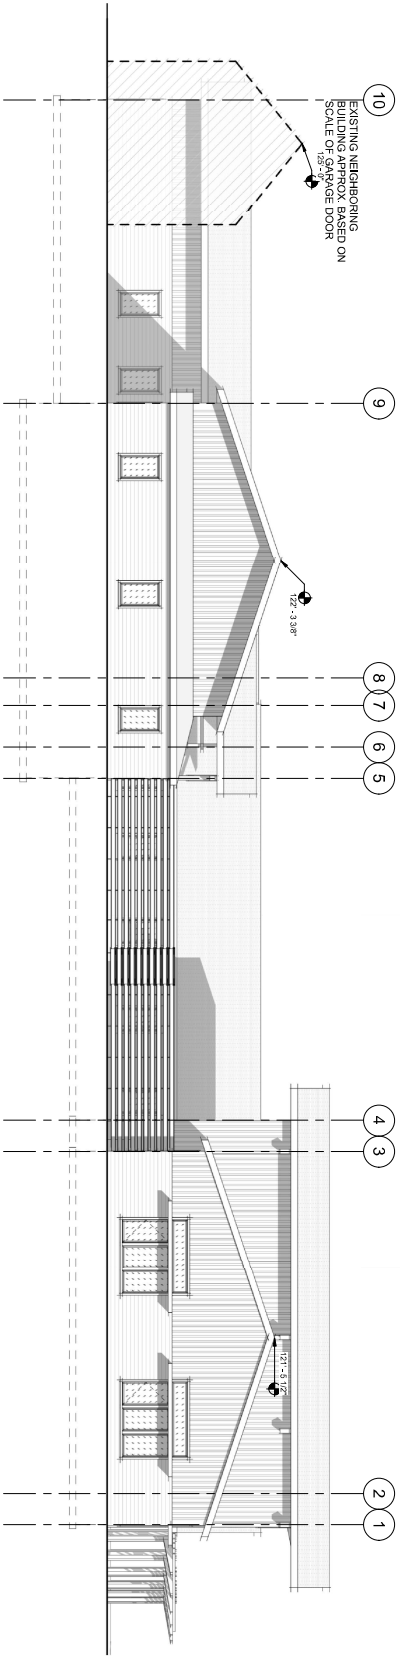

② WEST ELEVATION
1/8" = 1'-0"

FULL BUILDOUT