


1 ARCHITECTURAL SITE PLAN
1/8" = 1'-0"

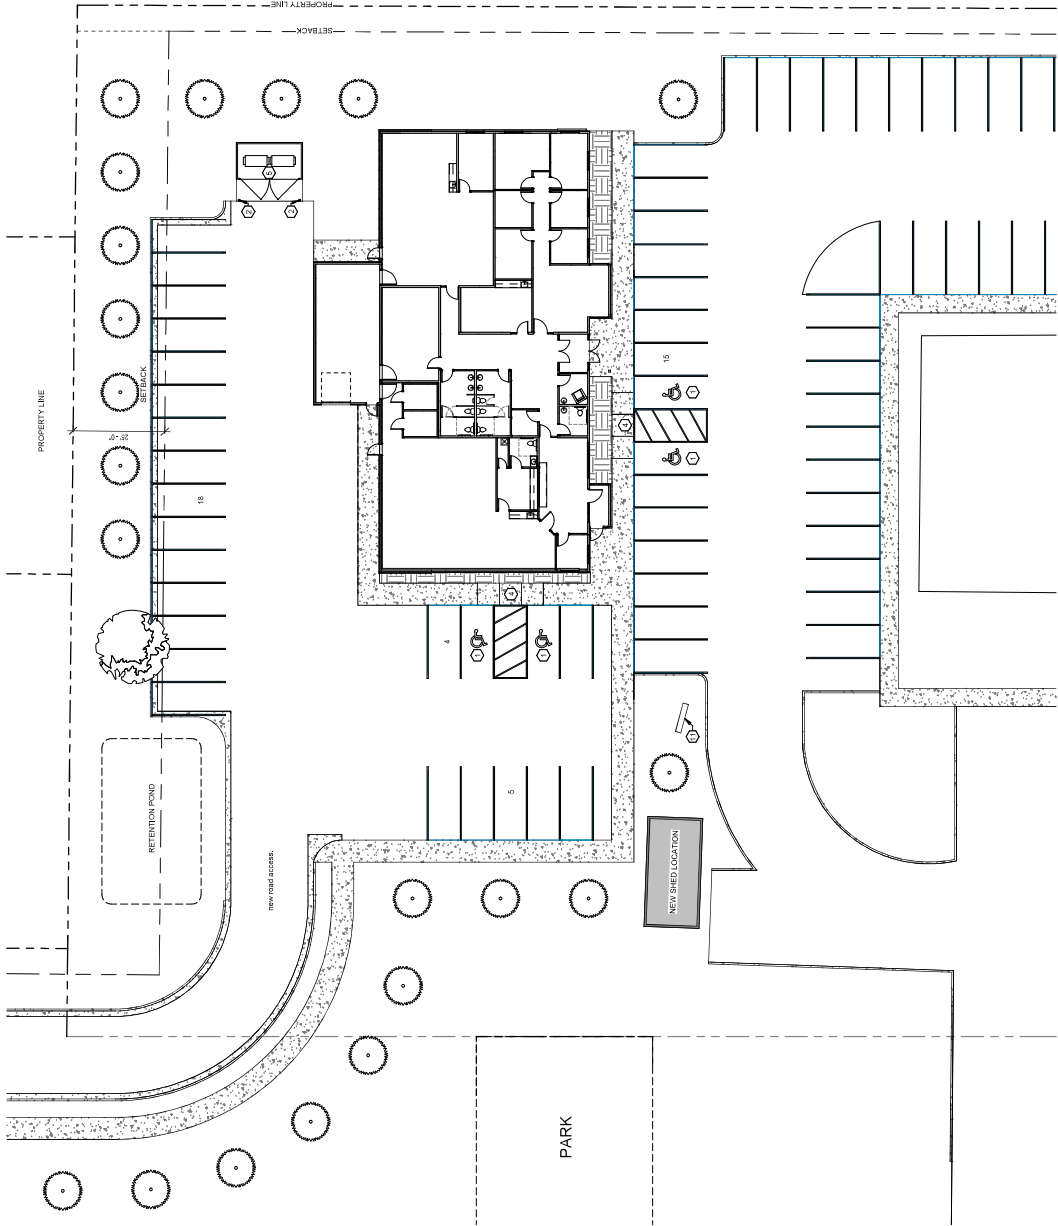


GENERAL NOTES - ARCH. SITE PLAN

- A. IMPROVED ARCHITECTURAL SITE PLAN SHOWN FOR REFERENCE. CONSTRUCTION REFER TO CIVIL FOR ALL DIMENSIONING. REQUIREMENTS. SEE CIVIL FOR ALL DIMENSIONING. REQUIREMENTS.
- B. TO SITE PREP REPORT ANY DISCREPANCIES TO ARCHITECT AND CONTRACTOR TO VERIFY ANY CRITICAL DIMENSIONS WITH REGARD TO EXISTING CONSTRUCTION, IF ANY.

KEYNOTES - ARCH. SITE PLAN

- 1. DESIGNATED ADA PARKING STALL LOCATION. SEE CIVIL FOR BOLLARD SEE TYPICAL "N.T." SHEET.
- 2. ACCESSIBLE CURB CUT. SEE TYPICAL "N.T." SHEET.
- 3. ACCESSIBLE CURB CUT. SEE TYPICAL "N.T." SHEET.
- 4. GAS METER. SEE TYPICAL "N.T." SHEET.
- 5. WATER METER. SEE TYPICAL "N.T." SHEET.
- 6. DESIGNATED ADA PARKING STALL LOCATION (SEE ELEC.).
- 7. DESIGNATED ADA PARKING STALL LOCATION (SEE ELEC.).
- 8. DESIGNATED ADA PARKING STALL LOCATION (SEE ELEC.).
- 9. DESIGNATED ADA PARKING STALL LOCATION (SEE ELEC.).
- 10. DESIGNATED ADA PARKING STALL LOCATION (SEE ELEC.).
- 11. DESIGNATED ADA PARKING STALL LOCATION (SEE ELEC.).

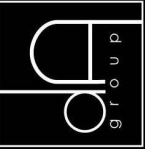

Architecture | Planning | Interiors
830 2nd Street South
Brookings, SD 57006 | P. 605.692.4009
2301 W Russell St., Suite 1
South Platte, SD 57104 | P. 605.692.4009

STAMP:

PRELIMINARY
PLANS
NOT FOR
CONSTRUCTION

NO. DESCRIPTION: DATE: REVISIONS:

ARCHITECTURAL SITE
PLAN
SHEET NAME: PROJECT NO. DA20_024

NON-PROFIT
BUILDING
BROOKINGS, SD

PROJECT MANAGER
THOMAS SQUIRES
DATE: 11.16.2021
SHEET:

AC1.1

PRELIMINARY PLANS - NOT
FOR CONSTRUCTION