


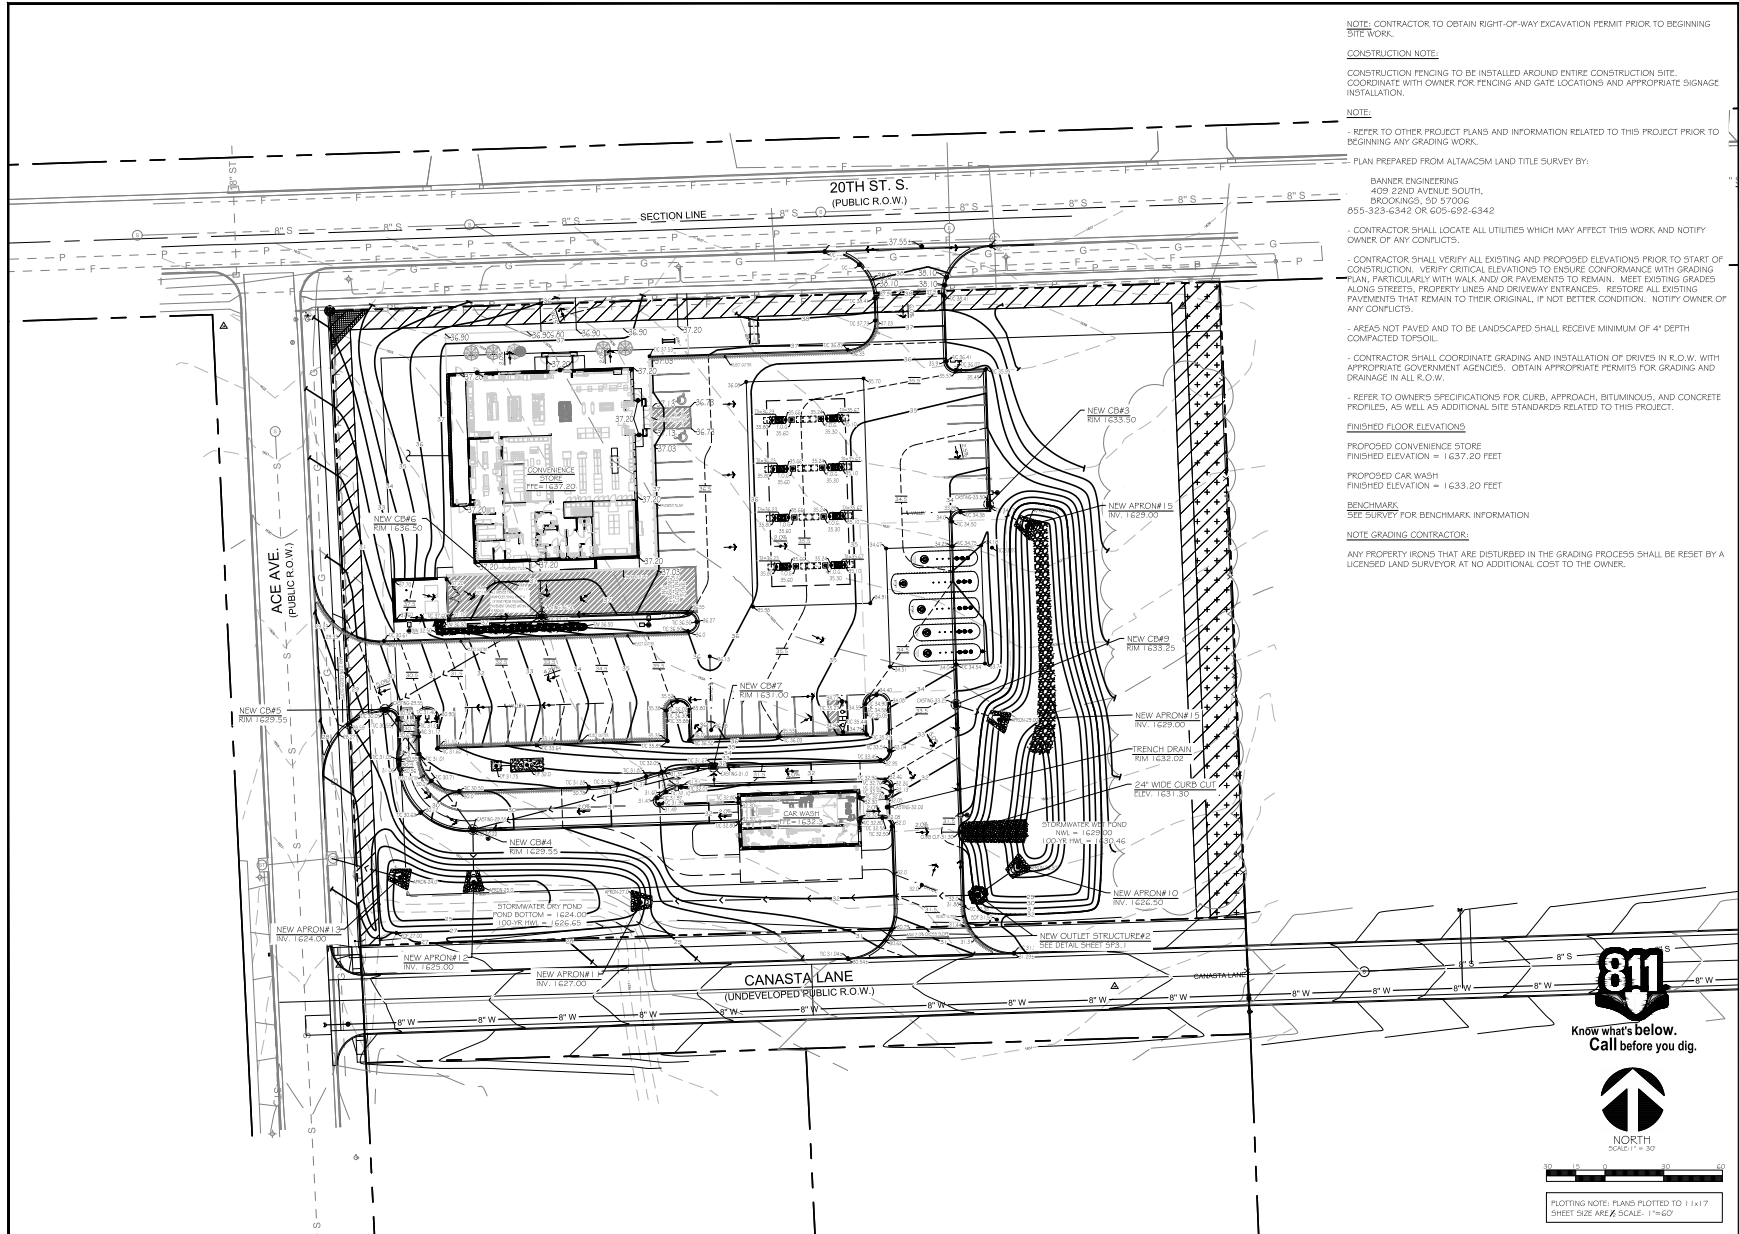

NOTE: CONTRACTOR TO OBTAIN RIGHT-OF-WAY EXCAVATION PERMIT PRIOR TO BEGINNING SITE WORK.

CONSTRUCTION NOTE:
CONSTRUCTION FENCING TO BE INSTALLED AROUND ENTIRE CONSTRUCTION SITE. COORDINATE WITH OWNER FOR FENCING AND GATE LOCATIONS AND APPROPRIATE SIGNAGE INSTALLATION.

NOTE:
REFER TO OTHER PROJECT PLANS AND INFORMATION RELATED TO THIS PROJECT PRIOR TO BEGINNING ANY GRADING WORK.

PLAN PREPARED FROM ALTAACSM LAND TITLE SURVEY BY:
BANNER ENGINEERING
409 22ND AVENUE SOUTH,
BROOKINGS, SD 57006
605-333-6342 OR 605-692-6342

CONTRACTOR SHALL LOCATE ALL UTILITIES WHICH MAY AFFECT THIS WORK AND NOTIFY OWNER OF ANY CONFLICTS.

CONTRACTOR SHALL VERIFY ALL EXISTING AND PROPOSED ELEVATIONS PRIOR TO START OF CONSTRUCTION. VERIFY CRITICAL ELEVATIONS TO ENSURE CONFORMANCE WITH GRADING PLAN, PARTICULARLY WITH WALK AND OR PAVEMENTS TO REMAIN. MEET EXISTING GRADES ALONG STREETS, PROPERTY LINES AND DRIVEWAY ENTRANCES. RESTORE ALL EXISTING PAVEMENTS THAT REMAIN TO THEIR ORIGINAL, IF NOT BETTER CONDITION. NOTIFY OWNER OF ANY CONFLICTS.

AREAS NOT PAVED AND TO BE LANDSCAPED SHALL RECEIVE MINIMUM OF 4" DEPTH COMPACTED TOPSOIL.

CONTRACTOR SHALL COORDINATE GRADING AND INSTALLATION OF DRIVES IN R.O.W. WITH APPROPRIATE GOVERNMENT AGENCIES. OBTAIN APPROPRIATE PERMITS FOR GRADING AND DRAINAGE IN ALL R.O.W.

REFER TO OWNERS SPECIFICATIONS FOR CURB, APPROACH, BITUMINOUS, AND CONCRETE PROFILES, AS WELL AS ADDITIONAL SITE STANDARDS RELATED TO THIS PROJECT.

FINISHED FLOOR ELEVATIONS
PROPOSED CONVENIENCE STORE
FINISHED ELEVATION = 1637.20 FEET

PROPOSED CAR WASH
FINISHED ELEVATION = 1633.20 FEET

BENCHMARK
SEE SURVEY FOR BENCHMARK INFORMATION

NOTE GRADING CONTRACTOR:
ANY PROPERTY IRONS THAT ARE DISTURBED IN THE GRADING PROCESS SHALL BE RESET BY A LICENSED LAND SURVEYOR AT NO ADDITIONAL COST TO THE OWNER.



PLOTTING NOTE: PLANS PLOTTED TO 11x17 SHEET SIZE A/E SCALE: 1"=60'




KWIK TRIP, Inc.
P.O. BOX 2107
1626 OAK STREET
LACROSSE, WI 54602-2107
PH. (608) 781-8988
FAX (608) 781-8960



INSITES
INTERANALYTICAL ARCHITECTURE
1500 Harbor Lane South, STE 101
Plymouth Minnesota 55447
(763) 383-8400
(763) 383-8400



GRADE PLAN
CONVENIENCE STORE 1718
BROOKINGS, SOUTH DAKOTA

NO.	DATE	DESCRIPTION
1	05/02/23	SUBMITTAL
2	05/02/23	COMMENTS

DESIGN BY: _____

SCALE: _____

PROJ. NO. 23-1718

DATE 1AUG2023

SHEET _____

GRAPHIC: _____

23-1718

1AUG2023

SP2