


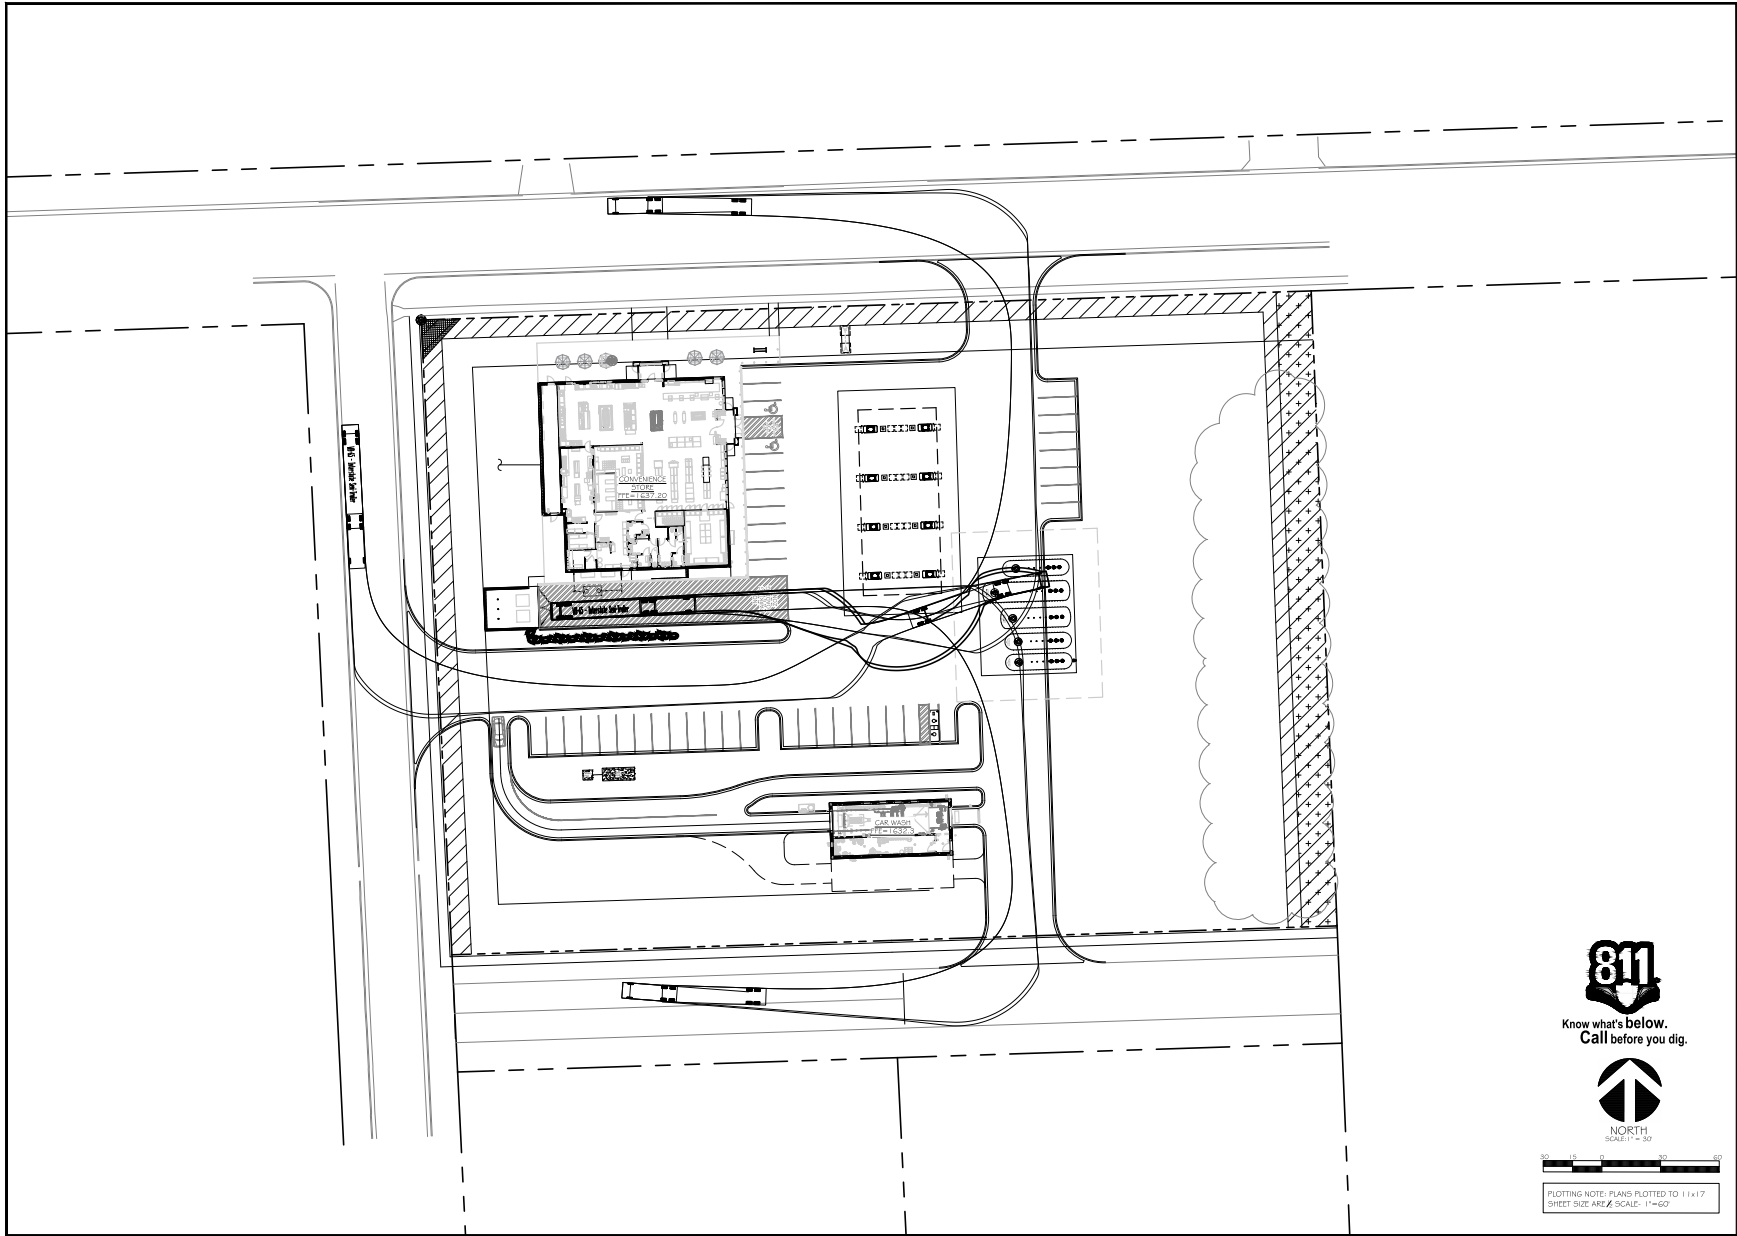

811
Know what's below.
Call before you dig.

NORTH
SCALE: 1" = 30'

PLOTTING NOTE: PLANS PLOTTED TO 11x17
SHEET SIZE AREA SCALE: 1"=60'

**KWIK
TRIP**

**KWIK
STAR**

KWIK TRIP, Inc.
P.O. BOX 2107
1626 OAK STREET
LACROSSE, WI 54602-2107
PH. (608) 781-8988
FAX (608) 781-8960

INSITES
SITE PLANNING/LANDSCAPE ARCHITECTURE
1910 Harbor Lane South, STE 101
Plymouth Minnesota 55447
763.353.8400
TEL 763.353.8400



SITE CIRCULATION PLAN
CONVENIENCE STORE 1718
BROOKINGS, SOUTH DAKOTA

NO.	DATE	DESCRIPTION
1	05/02/23	SUBMITTAL
2	05/02/23	COMMENTS
3		
4		
SP0

05/02/23 10:14:10 AM