


Site Plan & Utilities

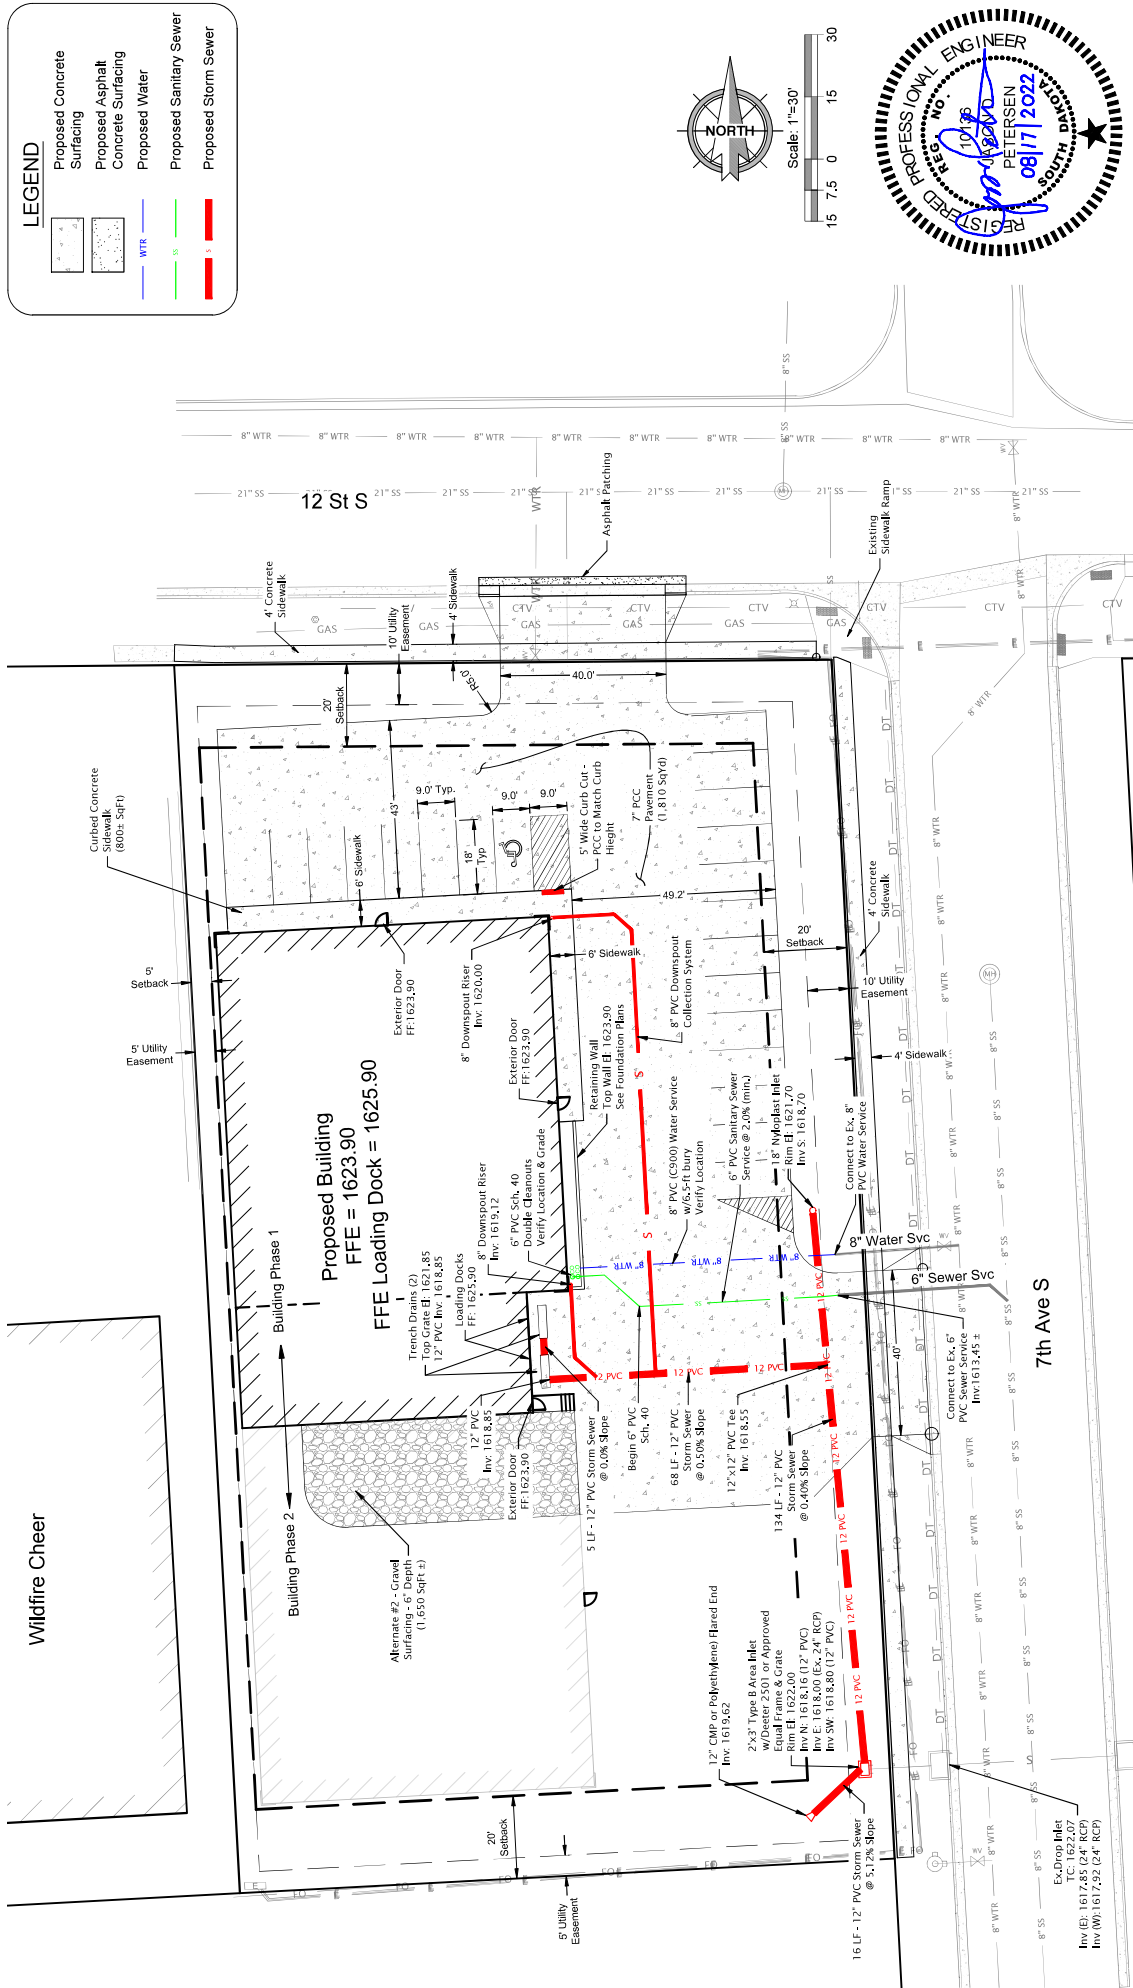

LEGEND

- Proposed Concrete Surfacing
- Proposed Asphalt Concrete Surfacing
- Proposed Water
- Proposed Sanitary Sewer
- Proposed Storm Sewer

NORTH

Scale: 1"=30'

15 7.5 0 15 30

REGISTERED PROFESSIONAL ENGINEER

DAVID PETERSEN

08/17/2022

Sheet No: 13 of No: 26

609 Main Ave S
Brookings, SD
605-696-3200

CIVIL DESIGN INC

Date: 08/16/2022

Scale: 1" = 30'

Checked By: JDP

Drawn By: JLU

CDI Project No: 2022-109

CAD Filename: Preliminary Design

South Main Mini Storage