



DRAWN BY:
KMH

NUMBER	DATE	REVISION TABLE	REVISOR	DESCRIPTION

COVER PAGE

062123-01
KYLE PRODOEHL
APARTMENT



DATE:

8/16/2023

SCALE:

SHEET:

P-1



Exterior Elevation Front

4/12 PITCH
 8/12 PITCH DECORATIVE GABLE
 18" OVERHANGS
 4' FRONT PORCH OVERHANG
 8FT WALLS



Exterior Elevation Back

DRAWN BY:
 KMH

NUMBER	DATE	REVISION BY	DESCRIPTION

ELEVATIONS
 FRONT / BACK

062123-01
 KYLE PRODOEHL
 APARTMENT



DATE:
 8/16/2023

SCALE:
 1/4" = 1'-0"

SHEET:
P-4



Exterior Elevation Left

4/12 PITCH
 8/12 PITCH DECORATIVE GABLE
 18" OVERHANGS
 4' FRONT PORCH OVERHANG
 8FT WALLS



Exterior Elevation Right

DRAWN BY:
 KMH

NUMBER	DATE	REVISION	TABLE	BY	DESCRIPTION

ELEVATIONS
 SIDES


062123-01
 KYLE PRODOEHL
 APARTMENT



DATE:
 8/16/2023

SCALE:
 1/4" = 1'-0"

SHEET:
 P-5

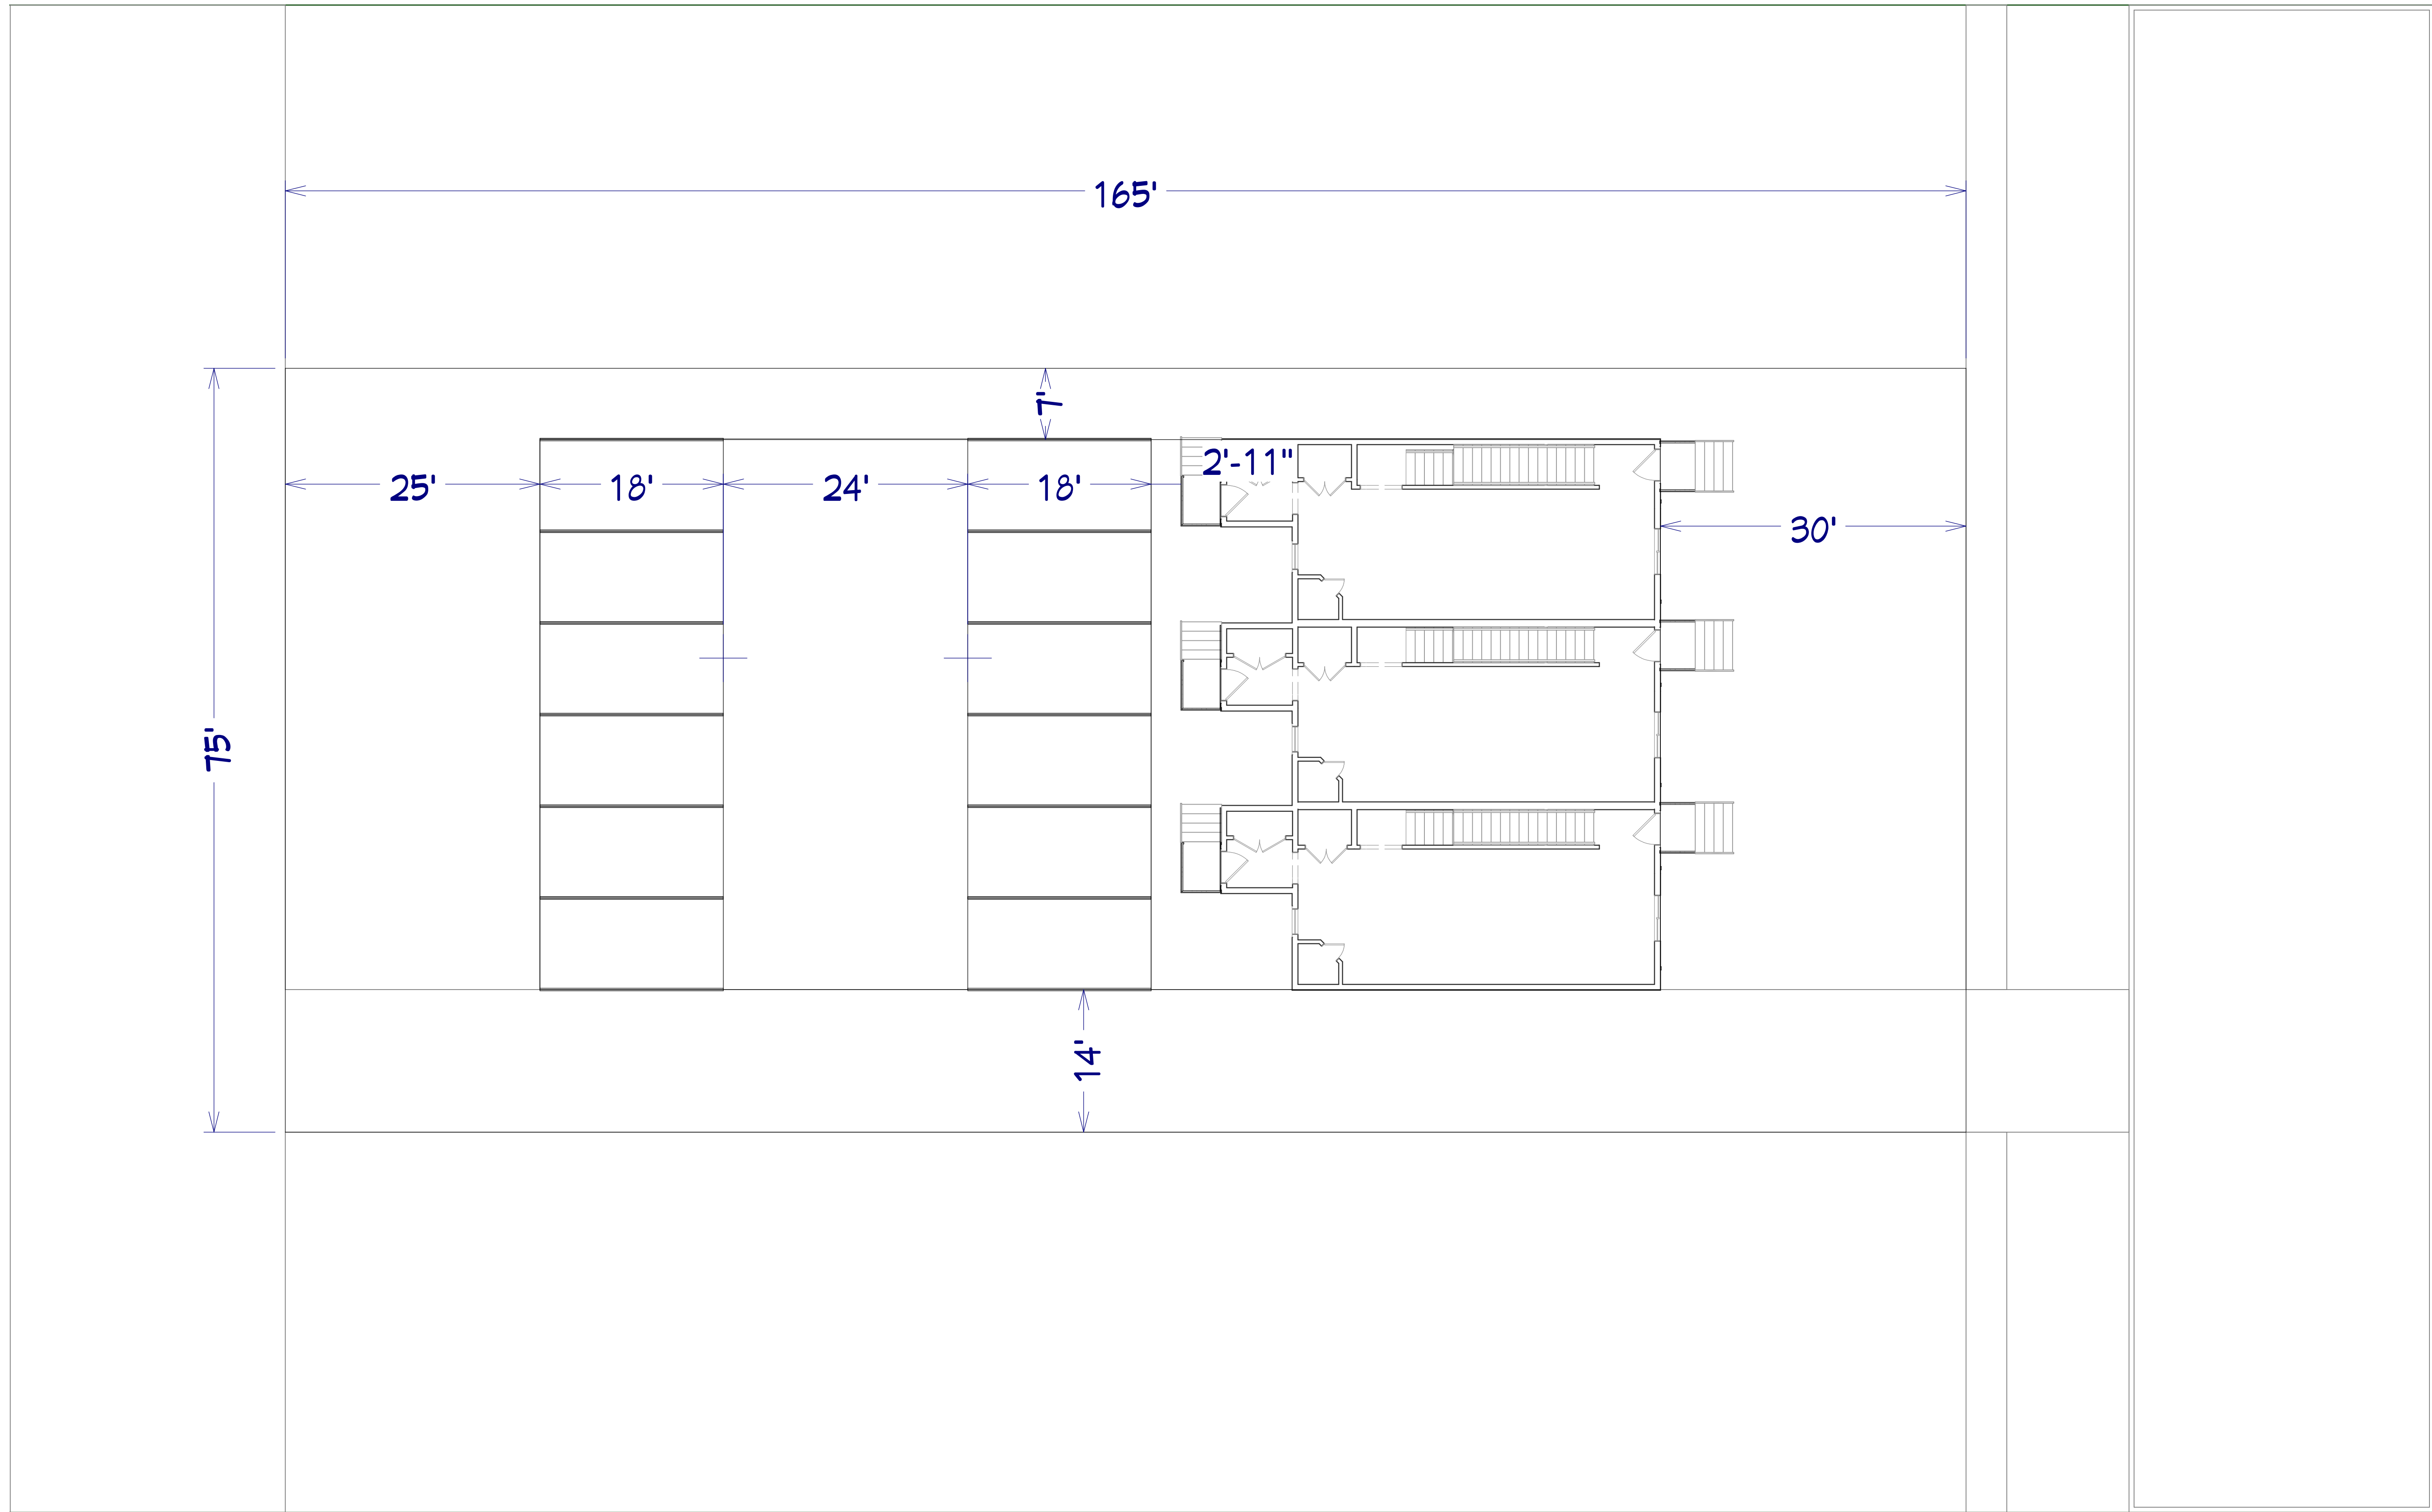

Plot Plan View

DRAWN BY:
KMH

NUMBER	DATE	REVISION	TABLE	DESCRIPTION

SITE PLAN

062123-01
KYLE PRODOEHL
APARTMENT



DATE:

8/16/2023

SCALE:

1/8" = 1'-0"

SHEET:

P-6