


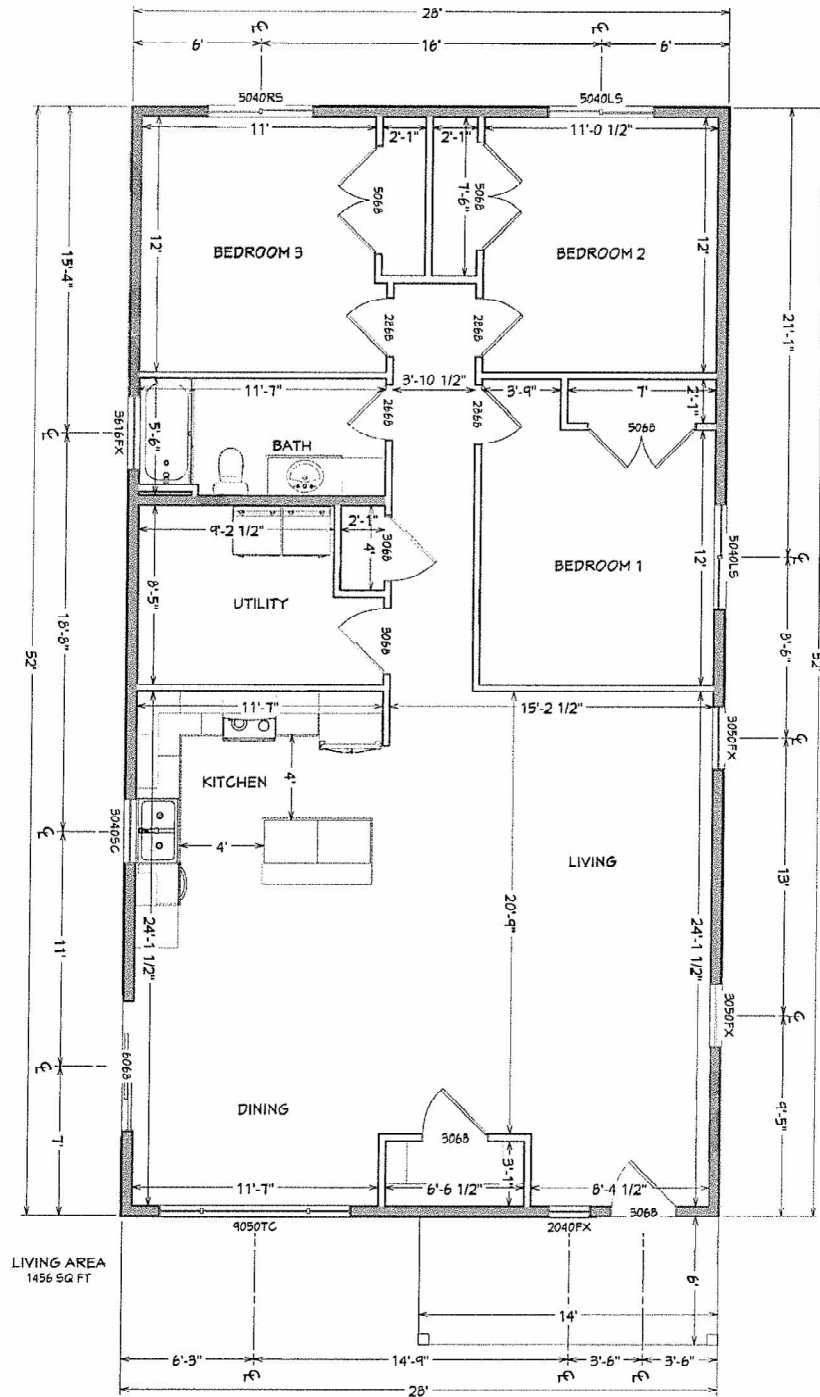

Floor Plan View Dimensioned

P-3

SHEET:

3/8" = 1'-0"

SCALE:

5/14/2025

DATE:

REVISION:

A

DRAWINGS PROVIDED BY:
HOMESTEAD
 BUILDING SUPPLIES

042525-02
 RICK HOWEY
 MEDARY RENTAL

FLOOR LAYOUT

APPROVED BY:

DRAWN BY:

KMH