


GENERAL NOTES - EXTERIOR ELEVATIONS



A. GENERAL CONTRACTOR SHALL VERIFY ALL EXISTING CONDITIONS AND DIMENSIONS AT THE JOB SITE. REPORT DISCREPANCIES TO THE ARCHITECT.

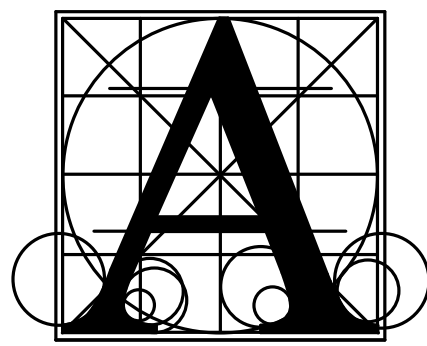


Architecture
Incorporated

415 South Main Avenue
P.O. Box 2140
Sioux Falls, South Dakota 57101
Phone: (605) 339-1711


815 St. Joseph Street, Suite 203
Rapid City, South Dakota 57701
Phone: (605) 721-1158

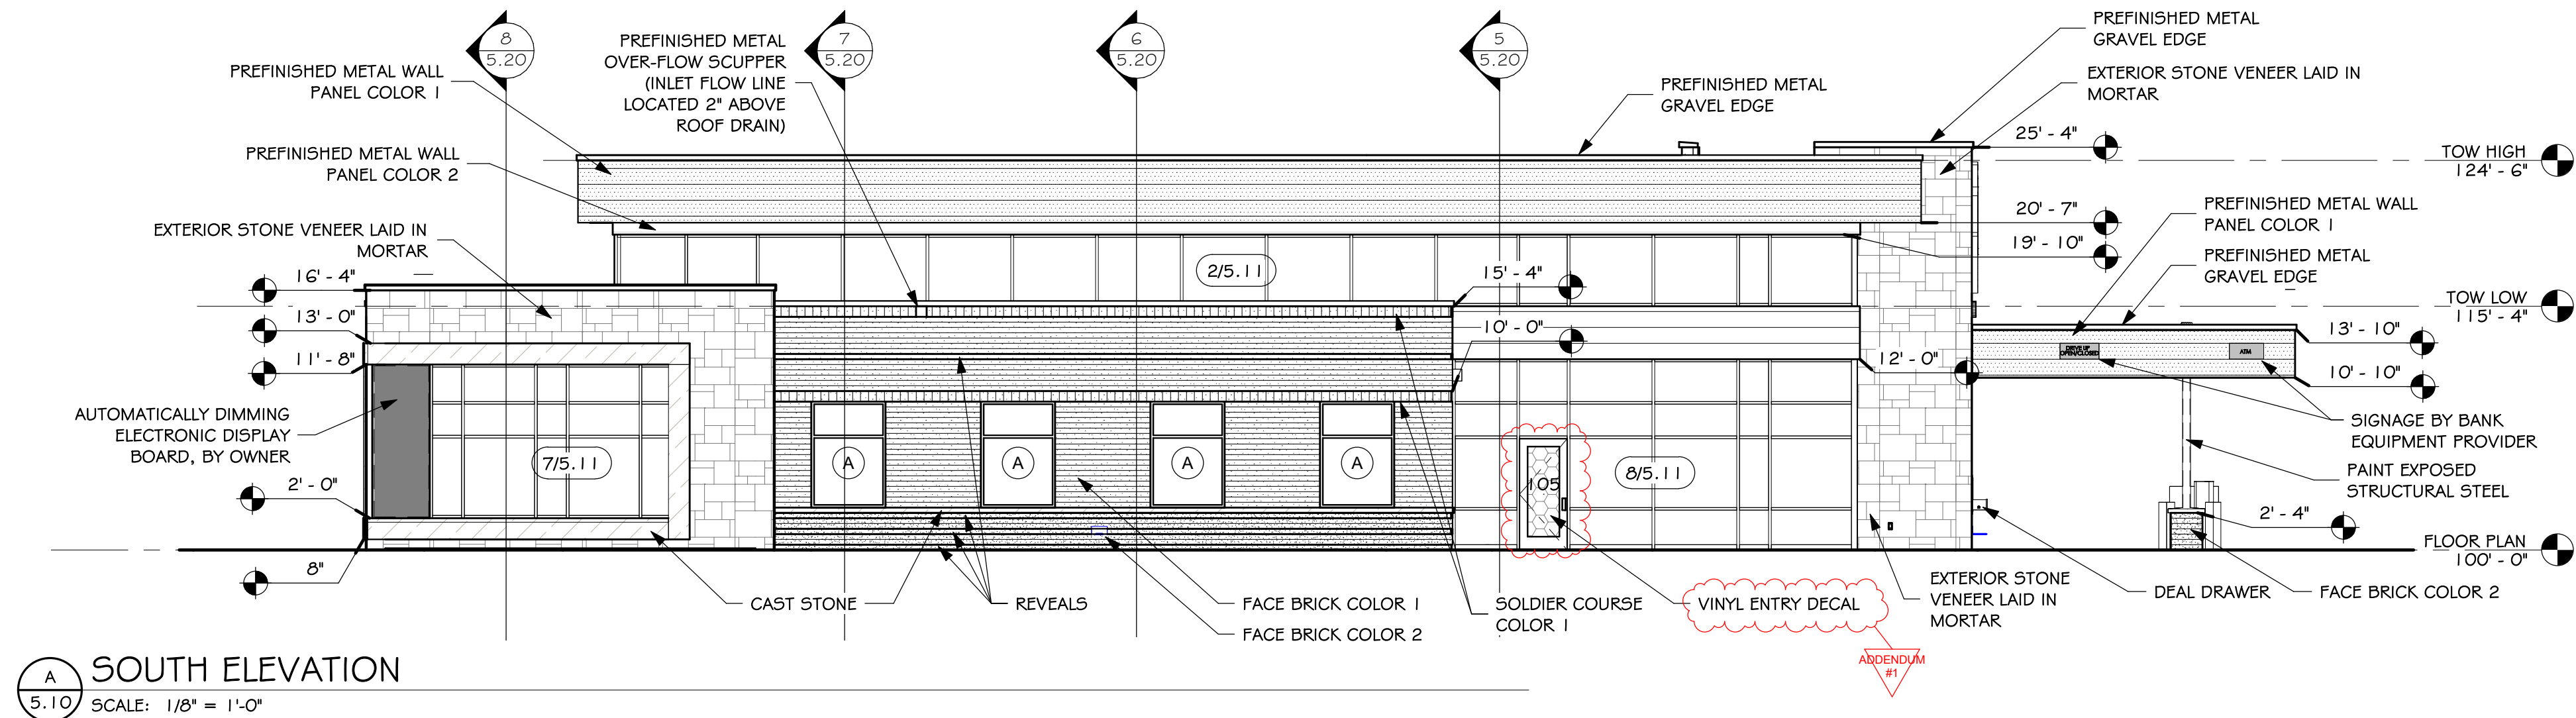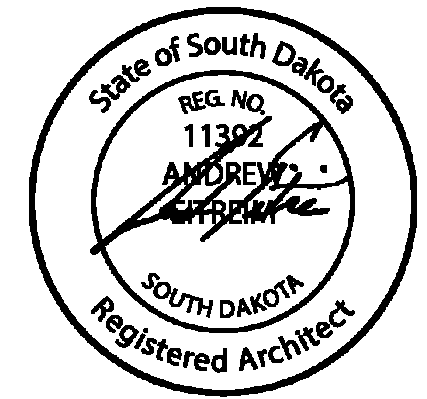


A SOUTH ELEVATION
SCALE: 1/8" = 1'-0"

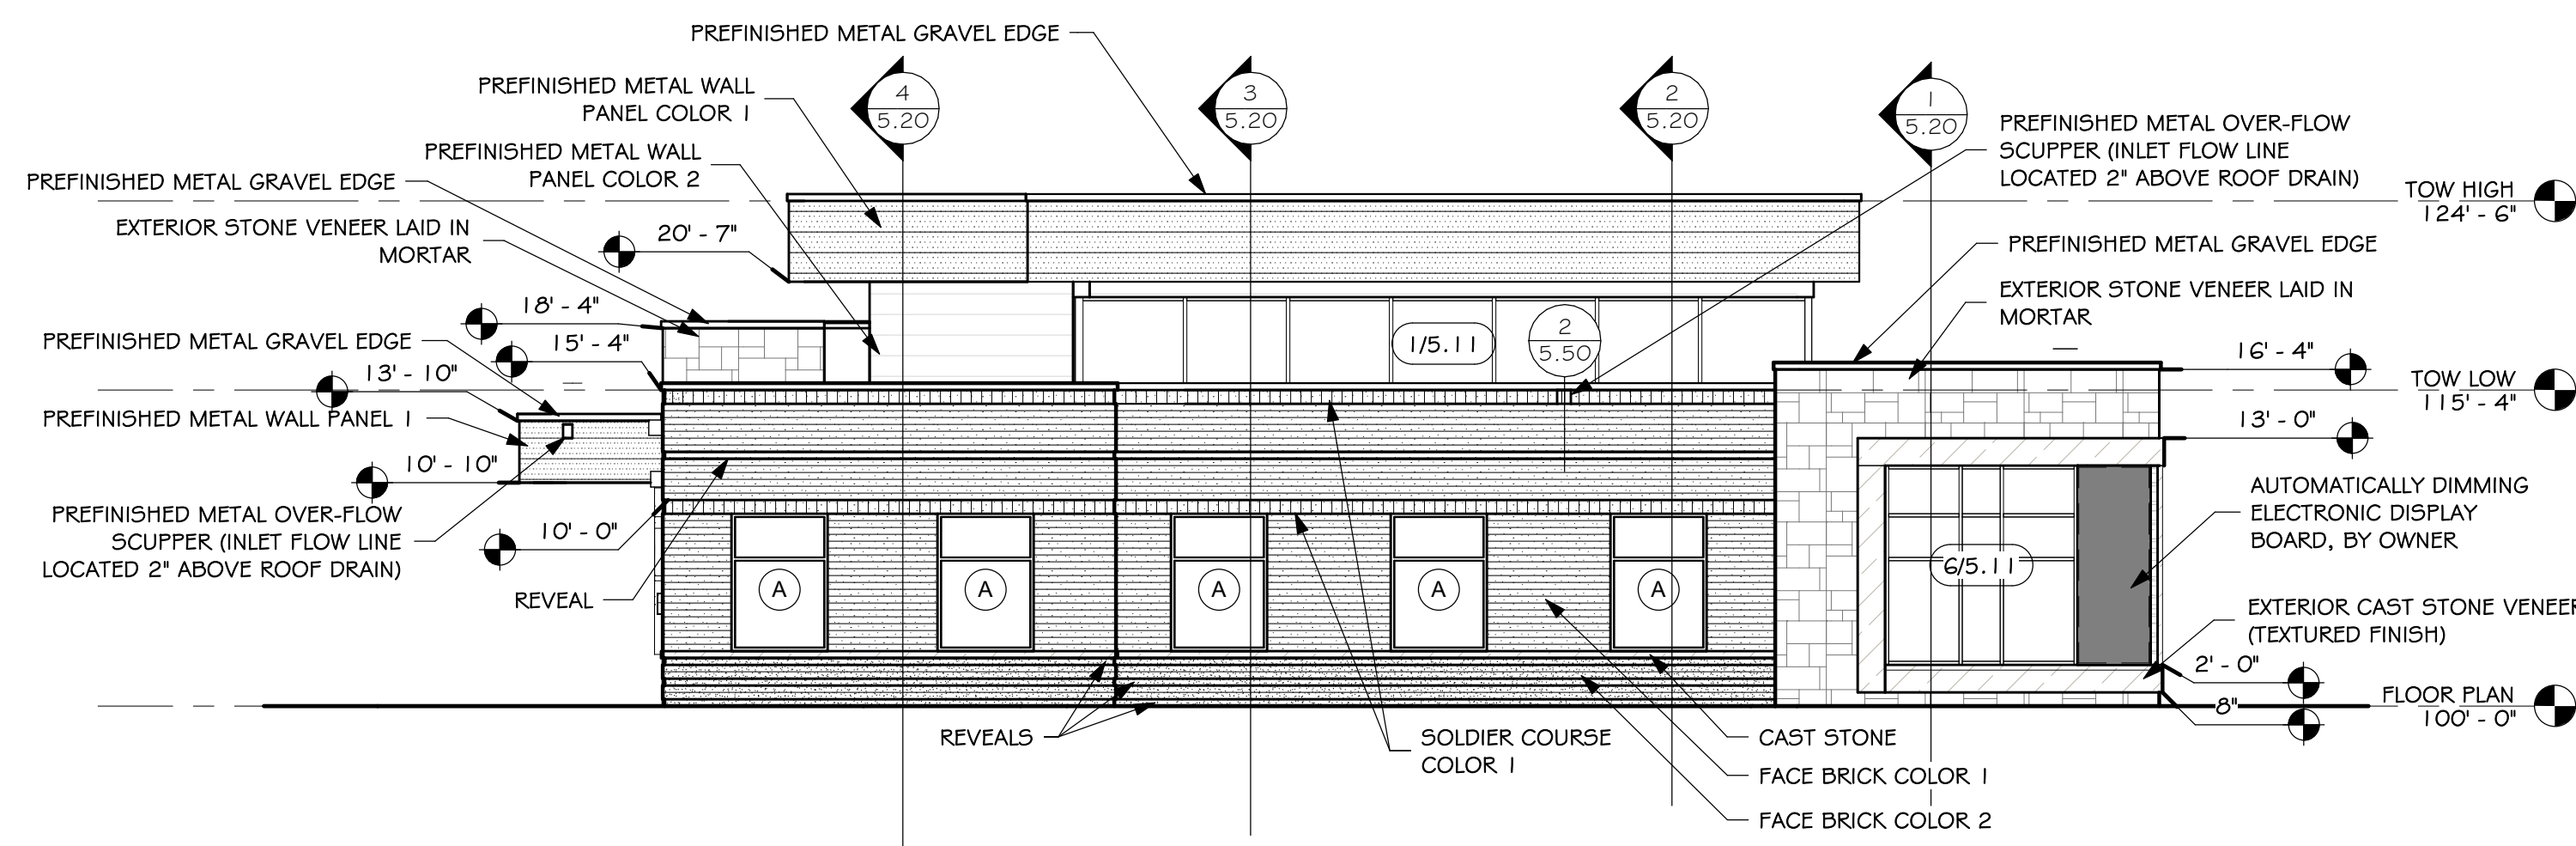


B WEST ELEVATION
SCALE: 1/8" = 1'-0"

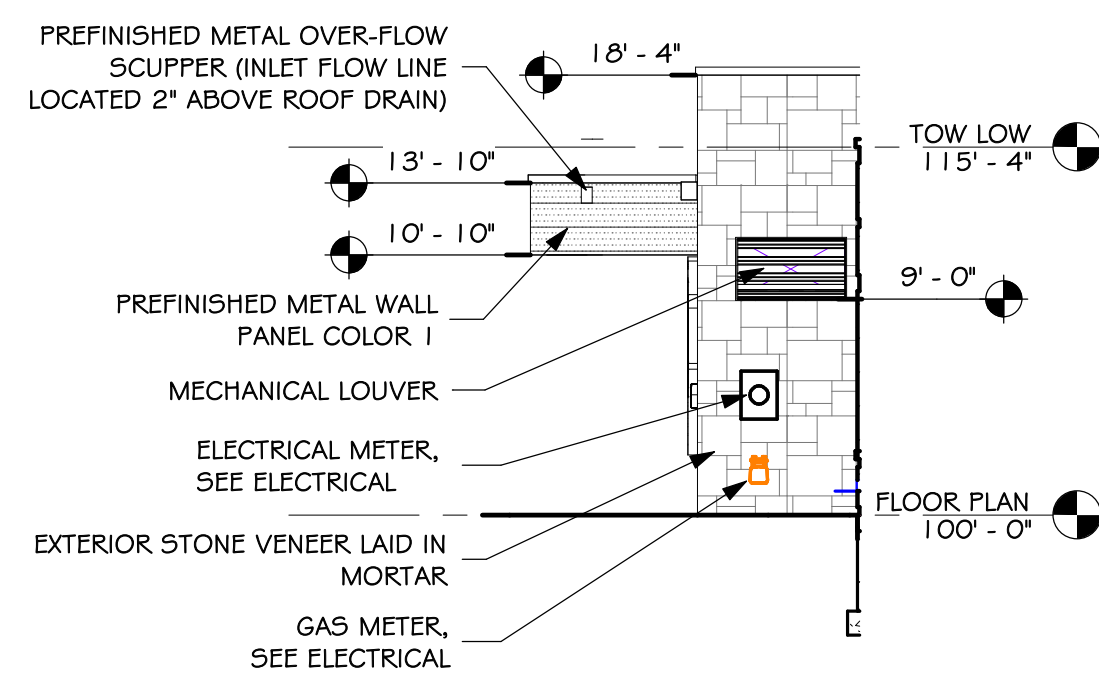

E WEST ELEVATION
SCALE: 1/8" = 1'-0"

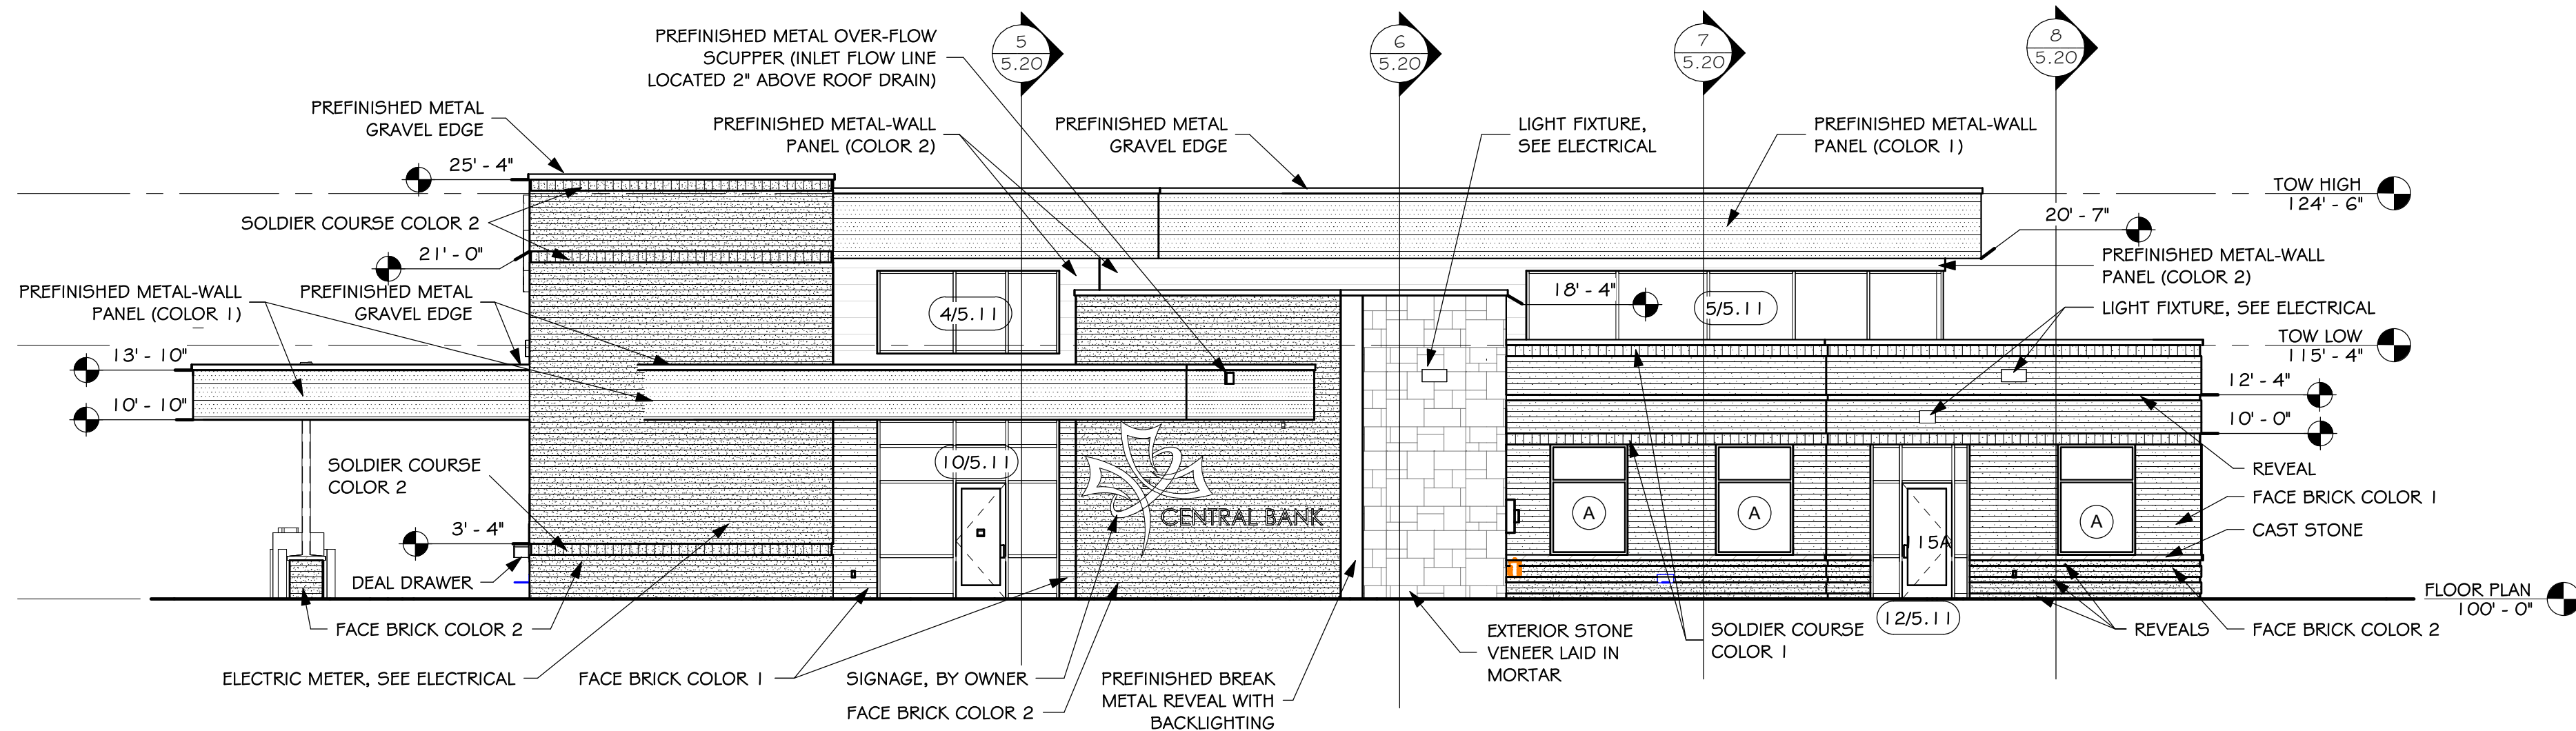

C NORTH ELEVATION
SCALE: 1/8" = 1'-0"

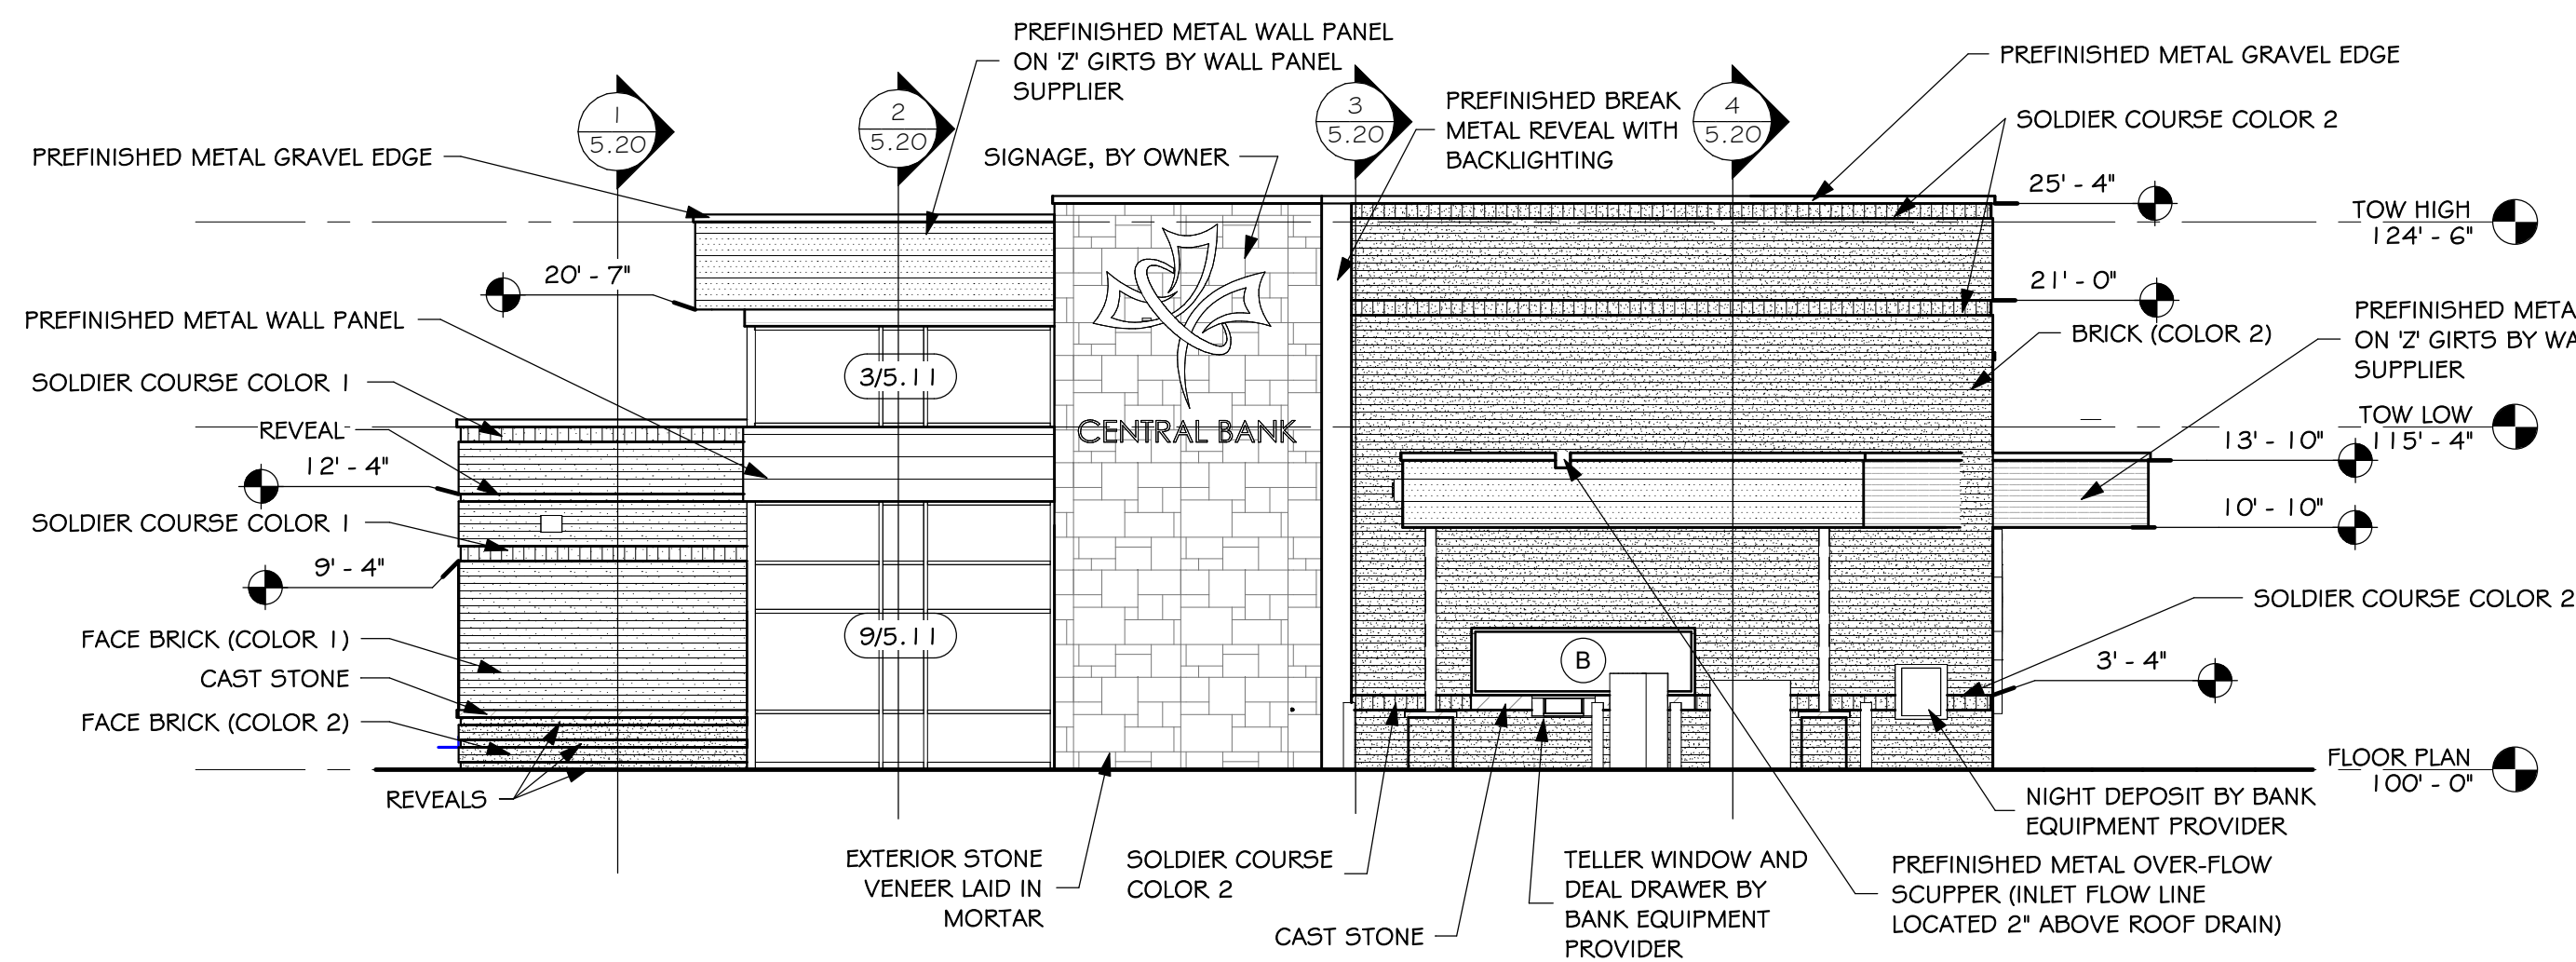


D EAST ELEVATION
SCALE: 1/8" = 1'-0"


Project
CENTRAL BANK - BROOKINGS
Sheet Contents
EXTERIOR ELEVATIONS

number 3067
date March 10, 2025
revision
drawn SWP checked TLM


DATE DESCRIPTION
3.21.2025 ADDENDUM #1

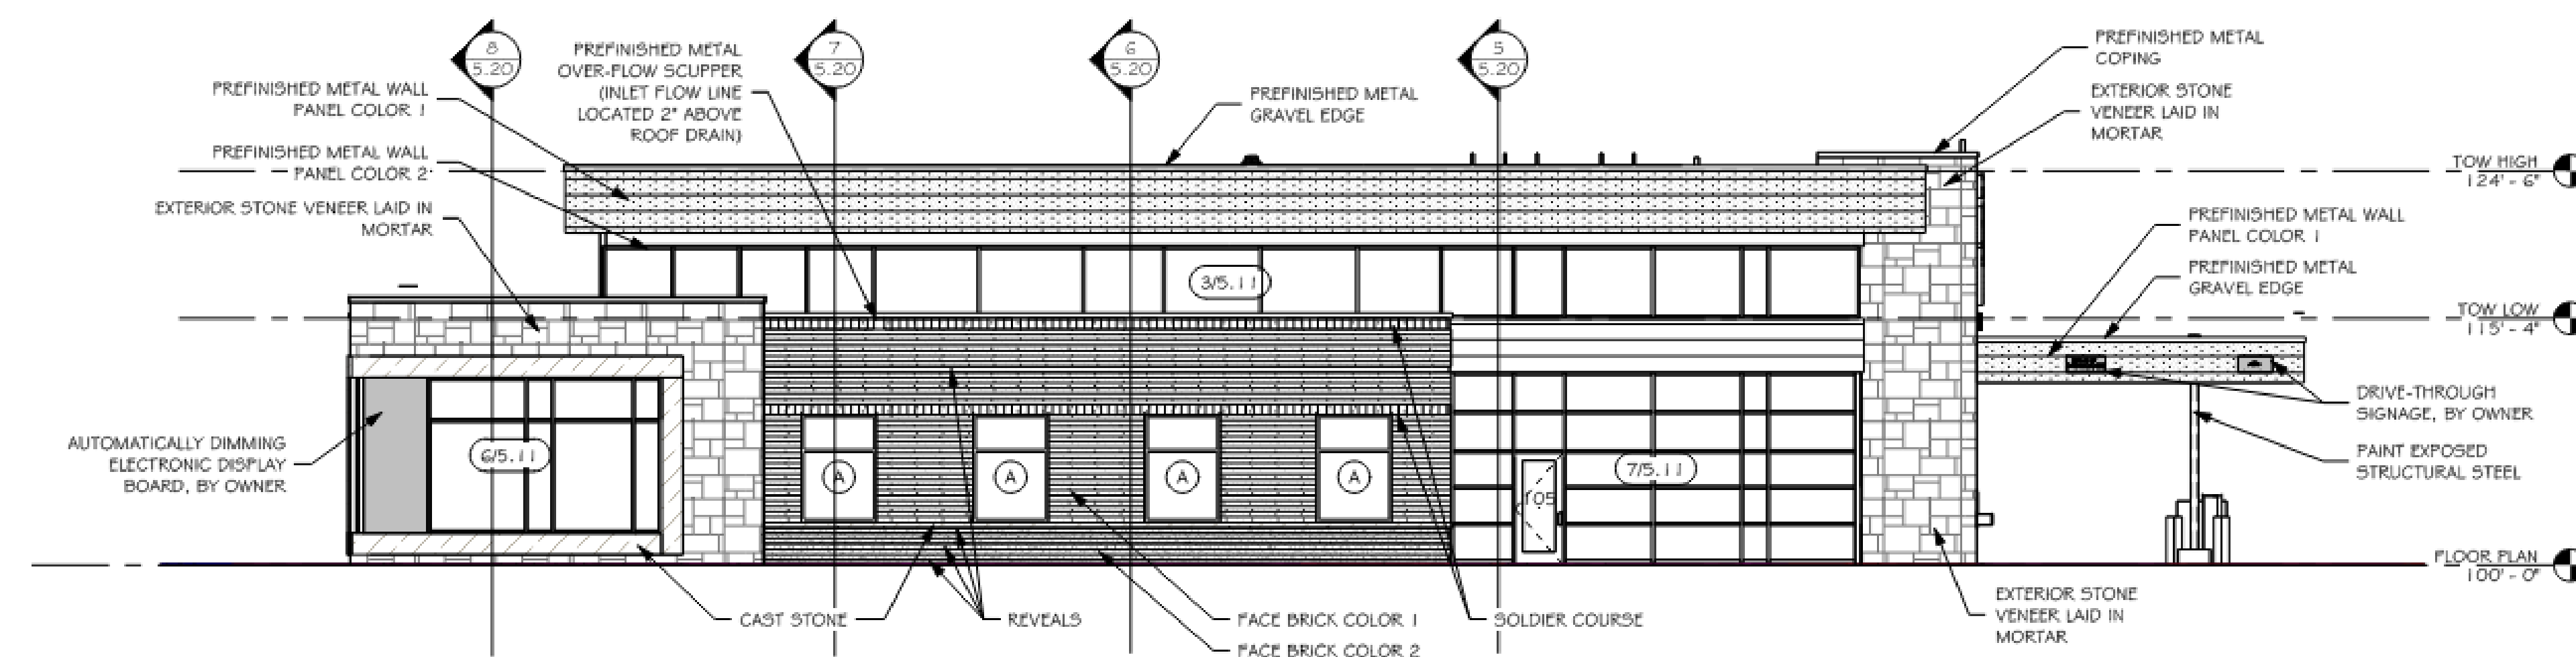


A SOUTH ELEVATION
5.10 SCALE: 1/8" = 1'-0"

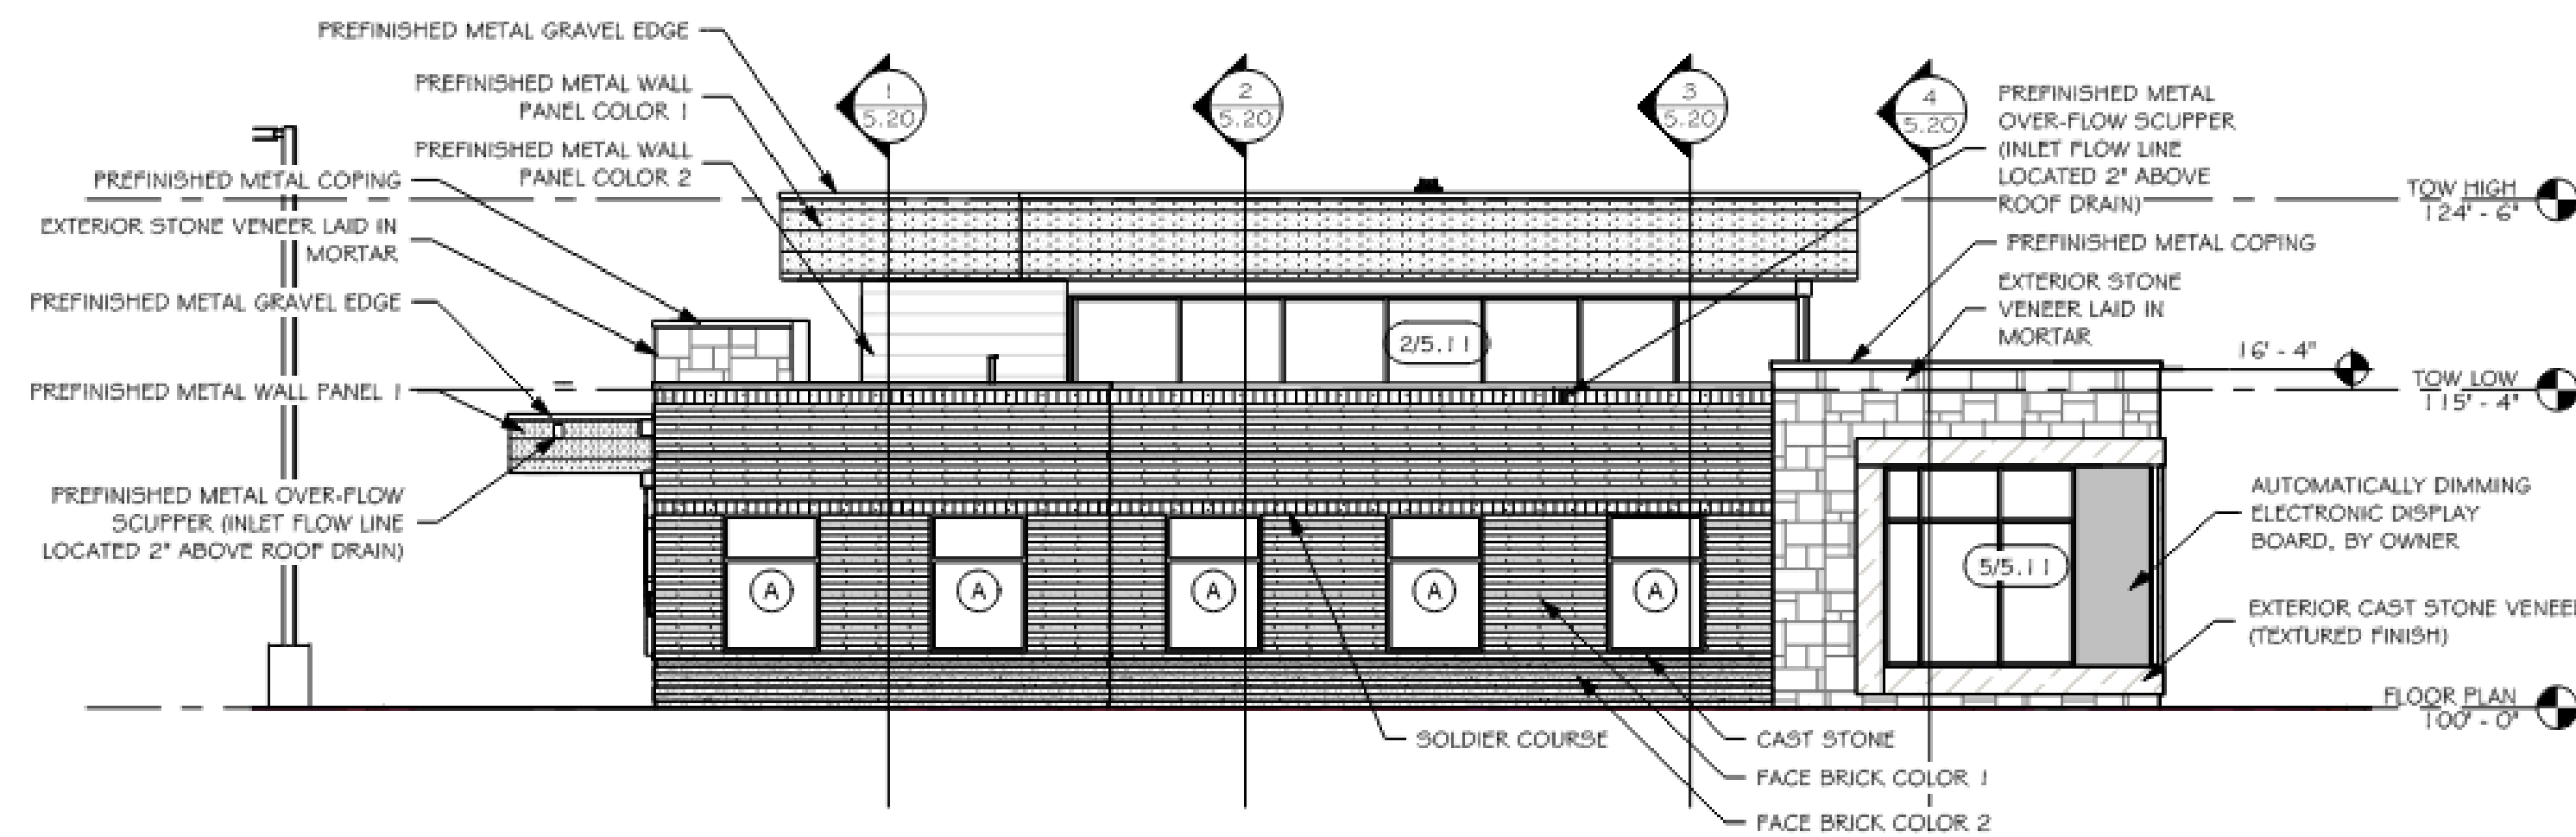

B WEST ELEVATION
5.10 SCALE: 1/8" = 1'-0"

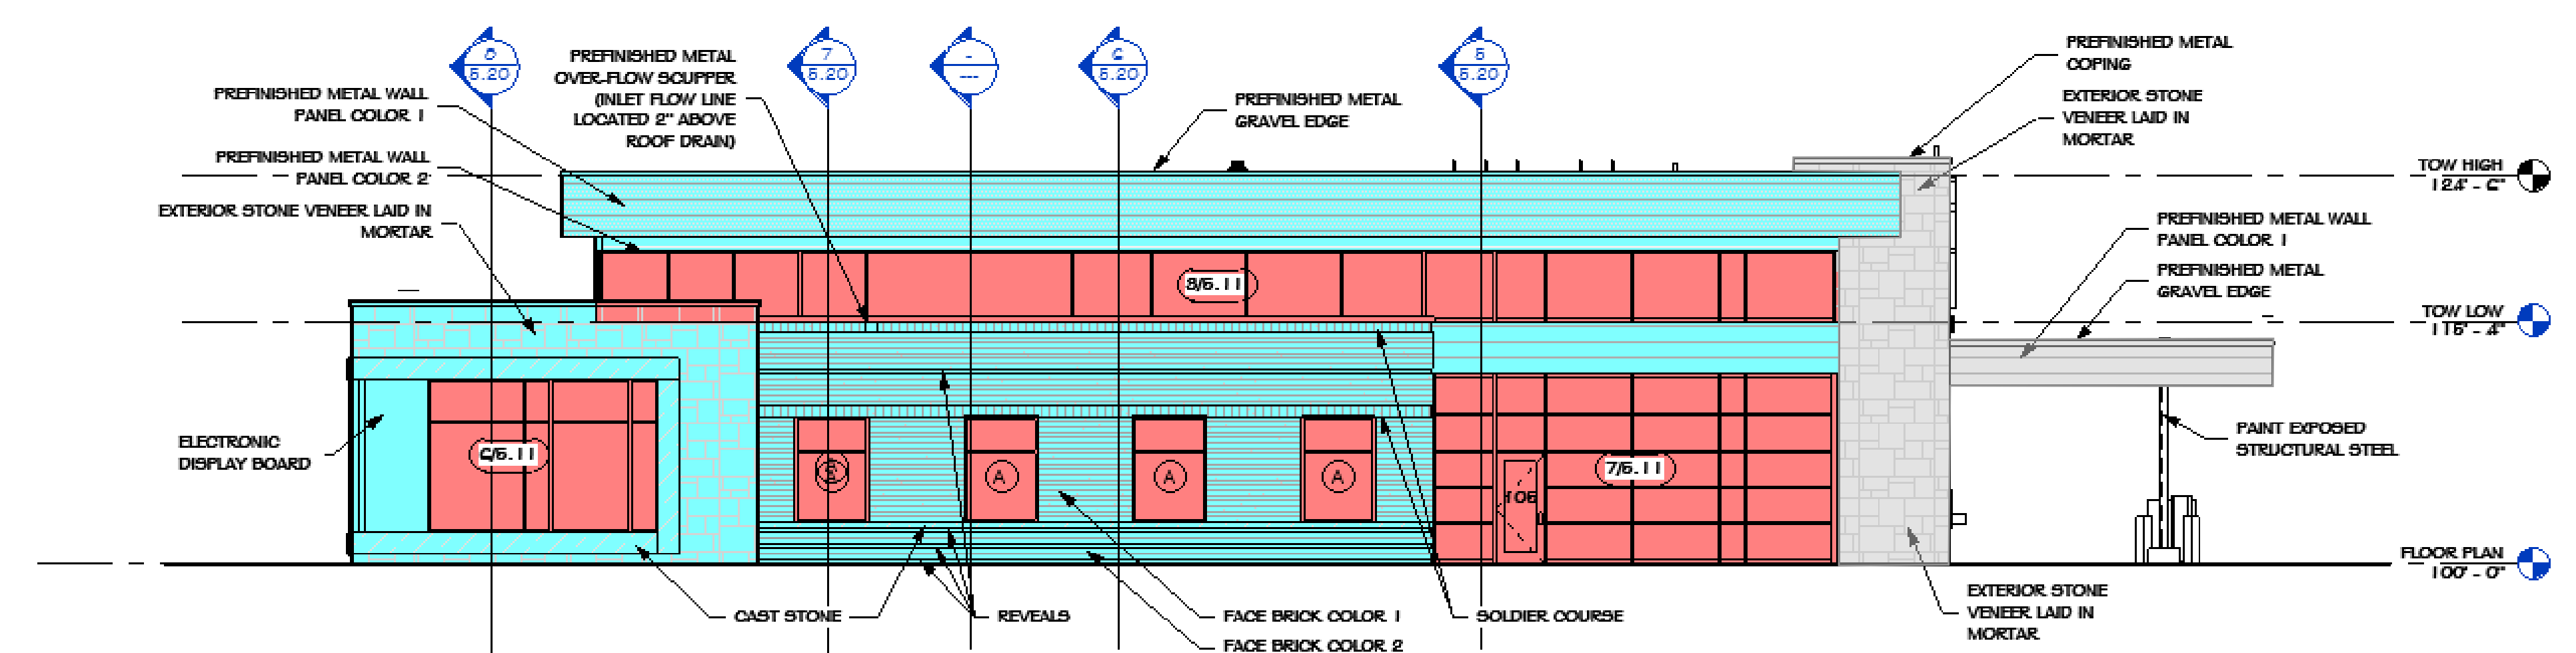

A SOUTH ELEVATION 925 SQ FT GLAZING / 2,240 SQ FT TOTAL FRONTAGE = 41%
5.10 SCALE: 1/8" = 1'-0"

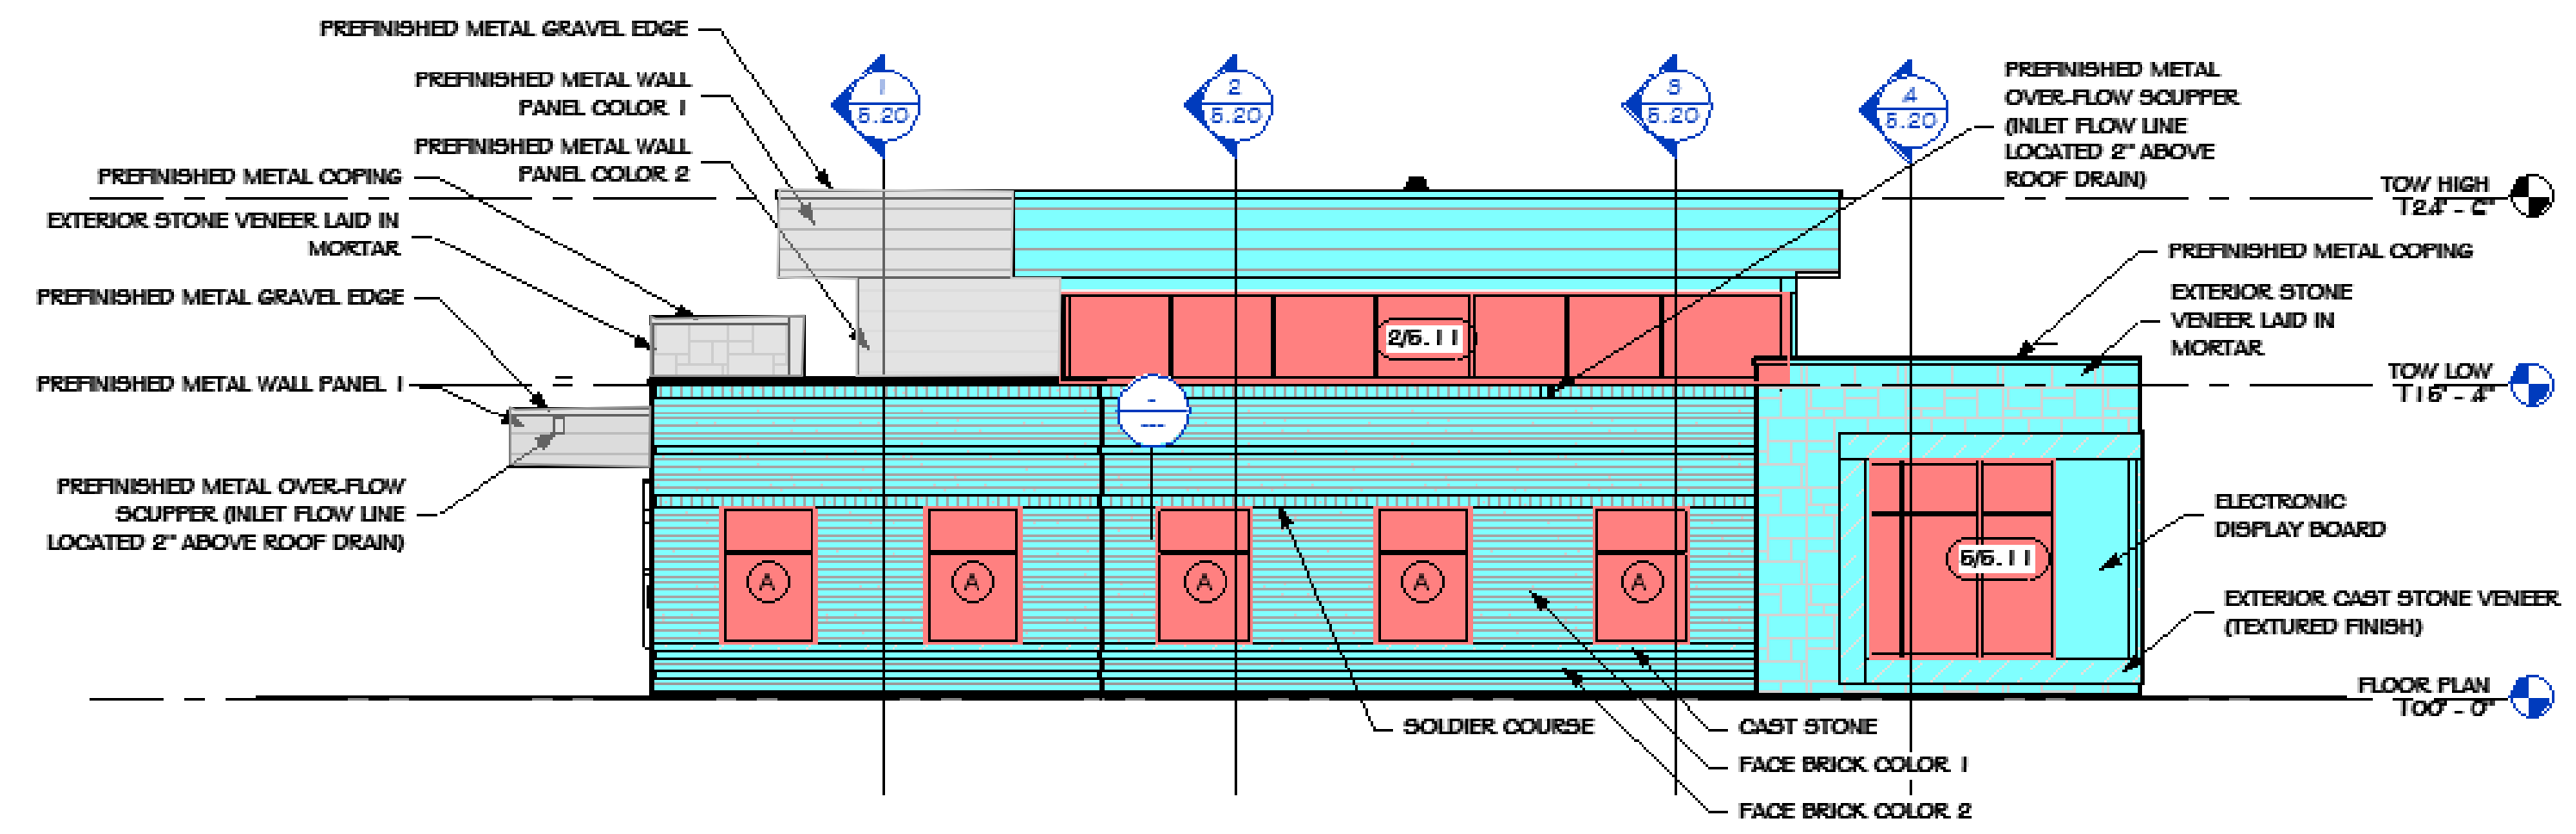

B WEST ELEVATION 400 SQ FT GLAZING / 1,490 SQ FT TOTAL FRONTAGE = 27%
5.10 SCALE: 1/8" = 1'-0"

GRAYED OUT PORTIONS ARE SET BACK, NOT INCLUDED IN TOTAL FRONTAGE

GLAZING ANALYSIS