


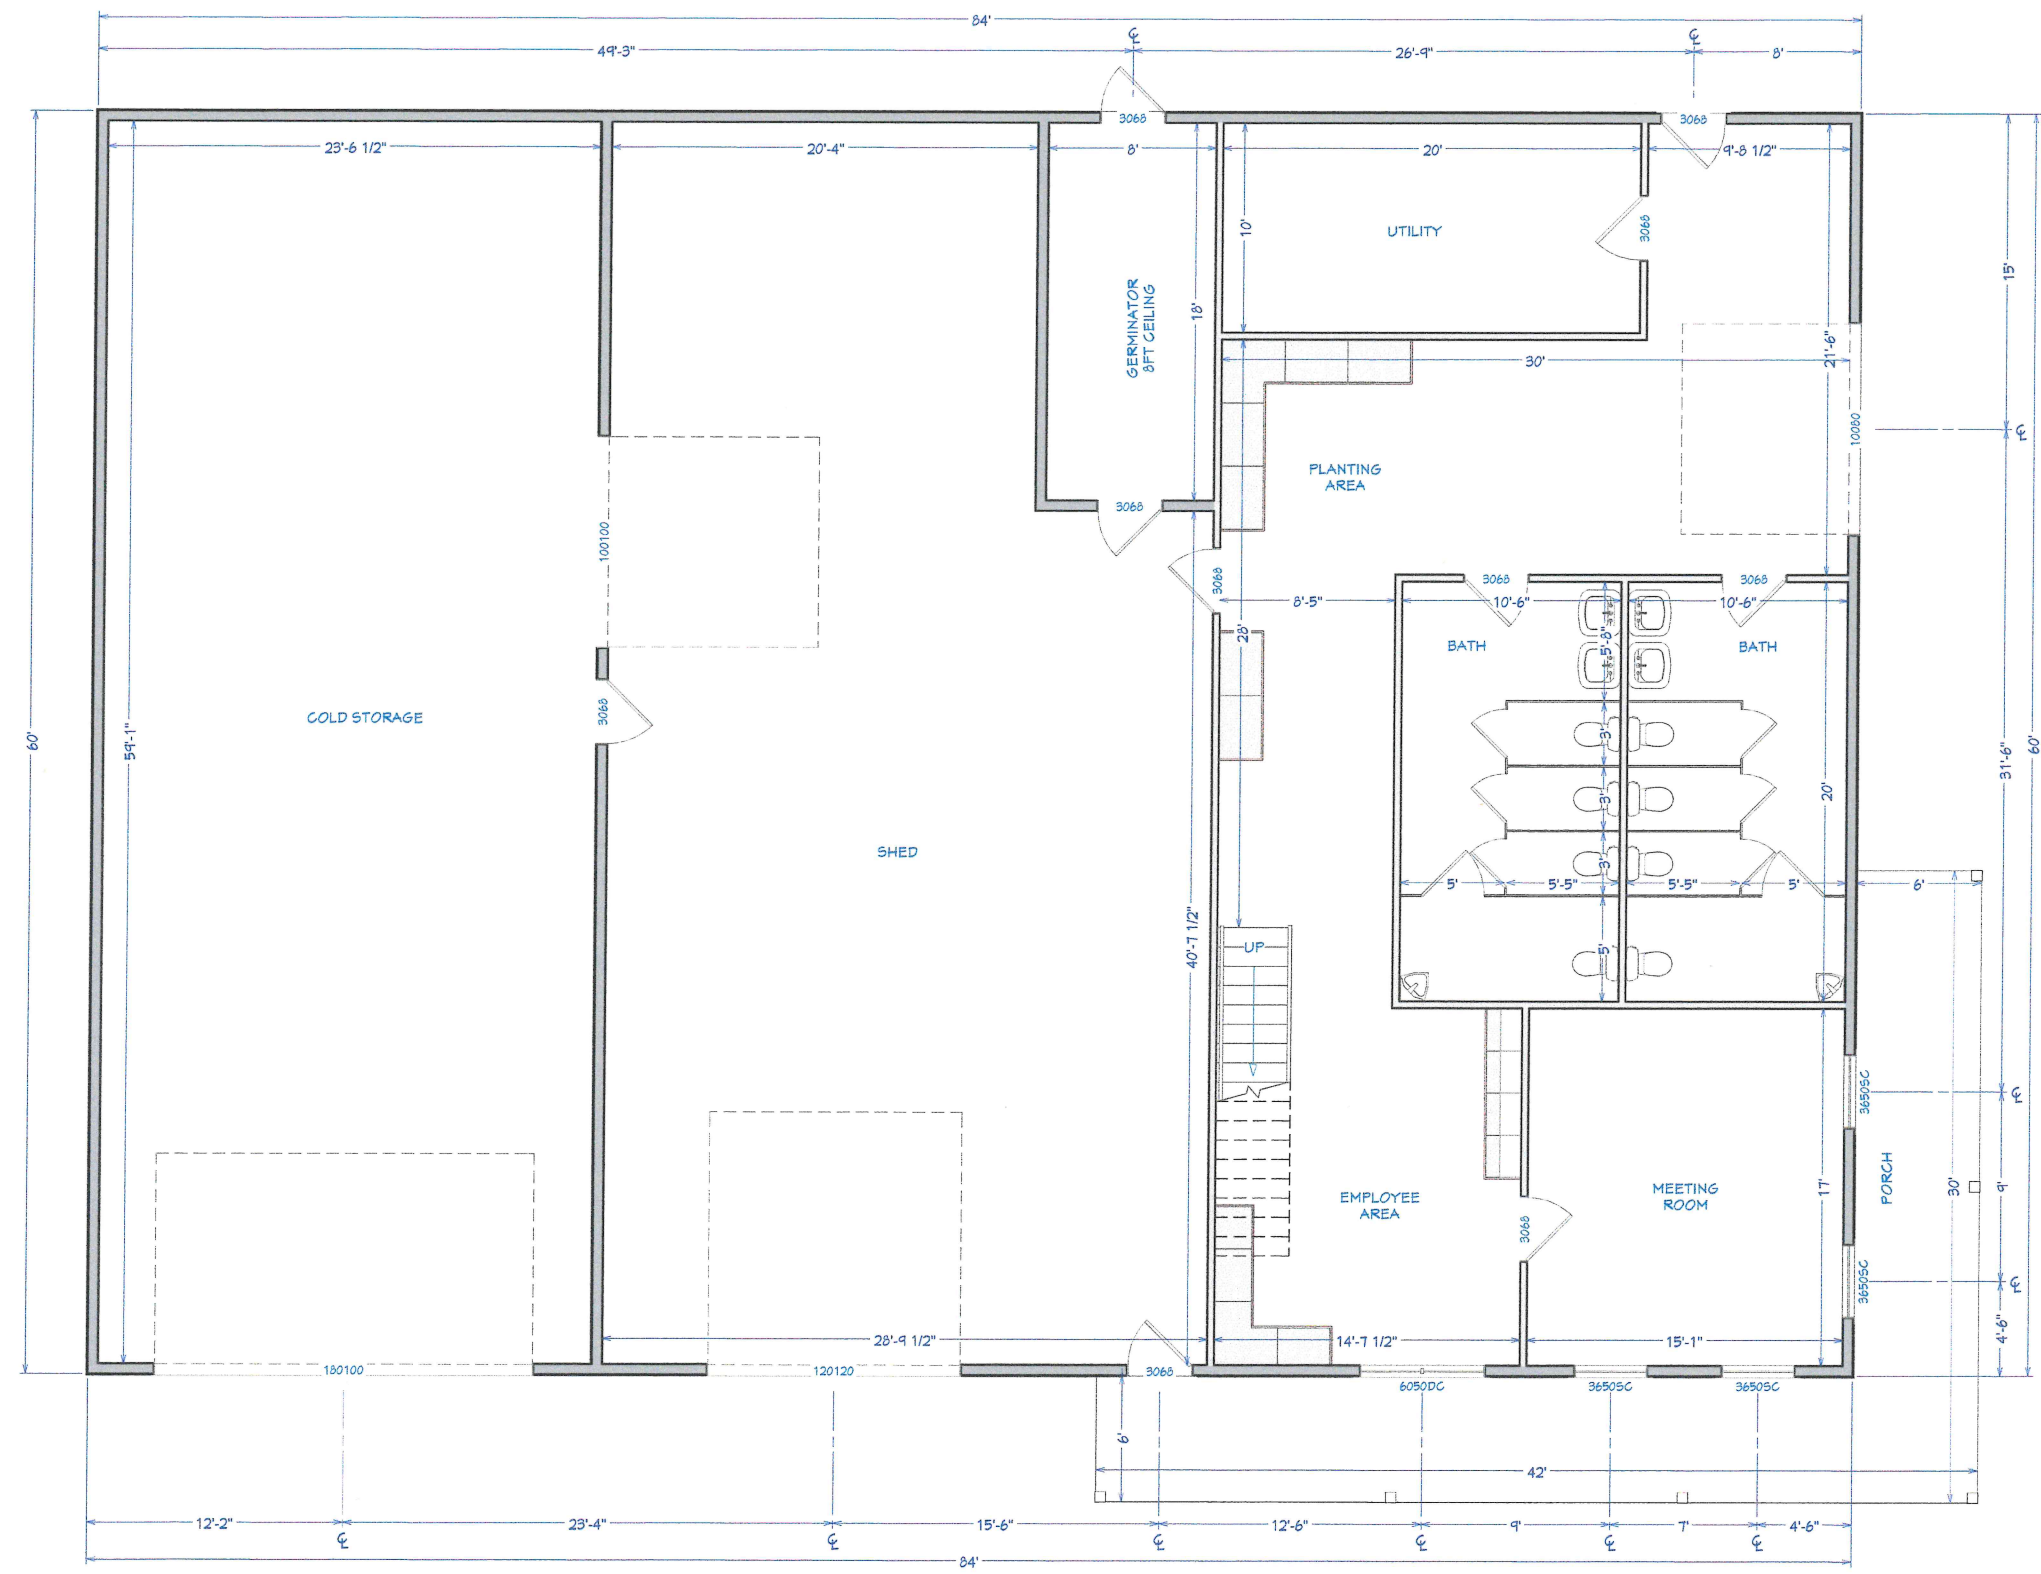

Floor Plan View Dimensioned

APPROVED BY:

FLOOR LAYOUT
1ST FLOOR

043024-01
MEDARY ACRES
NEW SHED

Homestead
Do it center

REVISION:

3

DATE:


2/30/2024

SCALE:

$$1/4" = 1'-0"$$

SHEET:

P-2

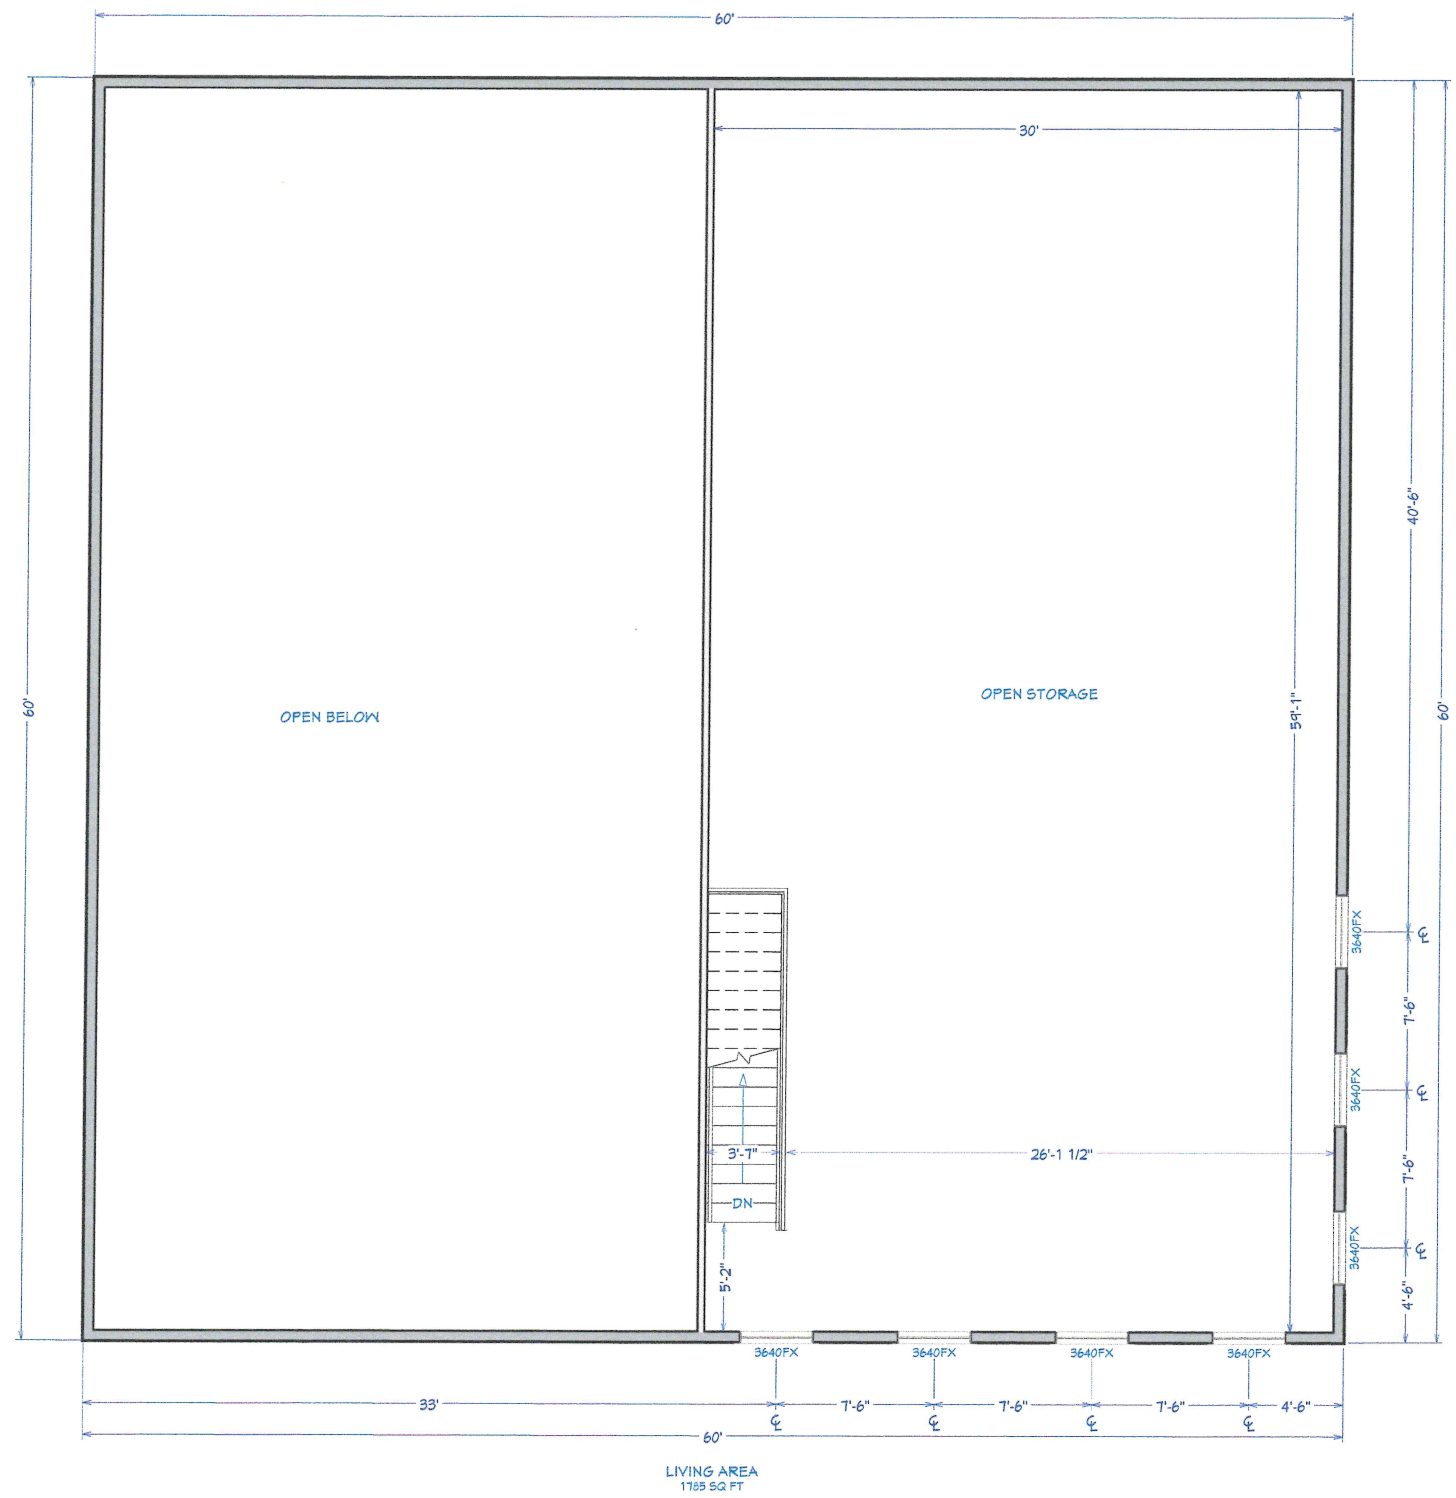

Floor Plan View Dimensioned

DRAWINGS PROVIDED BY:



REVISION:

B

DATE:

12/30/2024

SCALE:

1/4" = 1'-0"

SHEET:

P-3

APPROVED BY:

FLOOR LAYOUT
2ND FLOOR

043024-01
MEDARY ACRES
NEW SHED