



46369 223rd STREET
NUNDA, SOUTH DAKOTA 57050
605.695.9593
amckillip@arisedesign.com
www.arisedesign.com

Architect/Engineer Seal:

Consultant:



KEY PLAN

REVISIONS	DATE	NO.

TRAILS HEAD

Brookings, South Dakota

3D VIEWS

Project Number: 22-001
Scale:
Date: 04/19/2023
Sheet No:

A403

EXTERIOR ELEVATIONS

TRAILS HEAD

Brookings, South Dakota

REVISIONS	DATE	NO.

KEY PLAN




46369 22nd STREET
NUNDA, SOUTH DAKOTA 57050

605.695.9593
amckelp@arsidesign.com

Architect/Inker Seal

Consultant

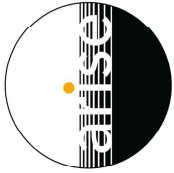

46369 223rd STREET
NUNDA, SOUTH DAKOTA 57050
605.695.0583
architect@architects.com
www.architects.com

Architect/Engineer Seal

Consultant

KEY PLAN

REVISIONS	DATE	NO.



TRAILS HEAD

Brookings, South Dakota

EXTERIOR ELEVATIONS

Project Number	25-001
Scale	1/8" = 1'-0"
Date	05/24/2023
Sheet No.	

A402

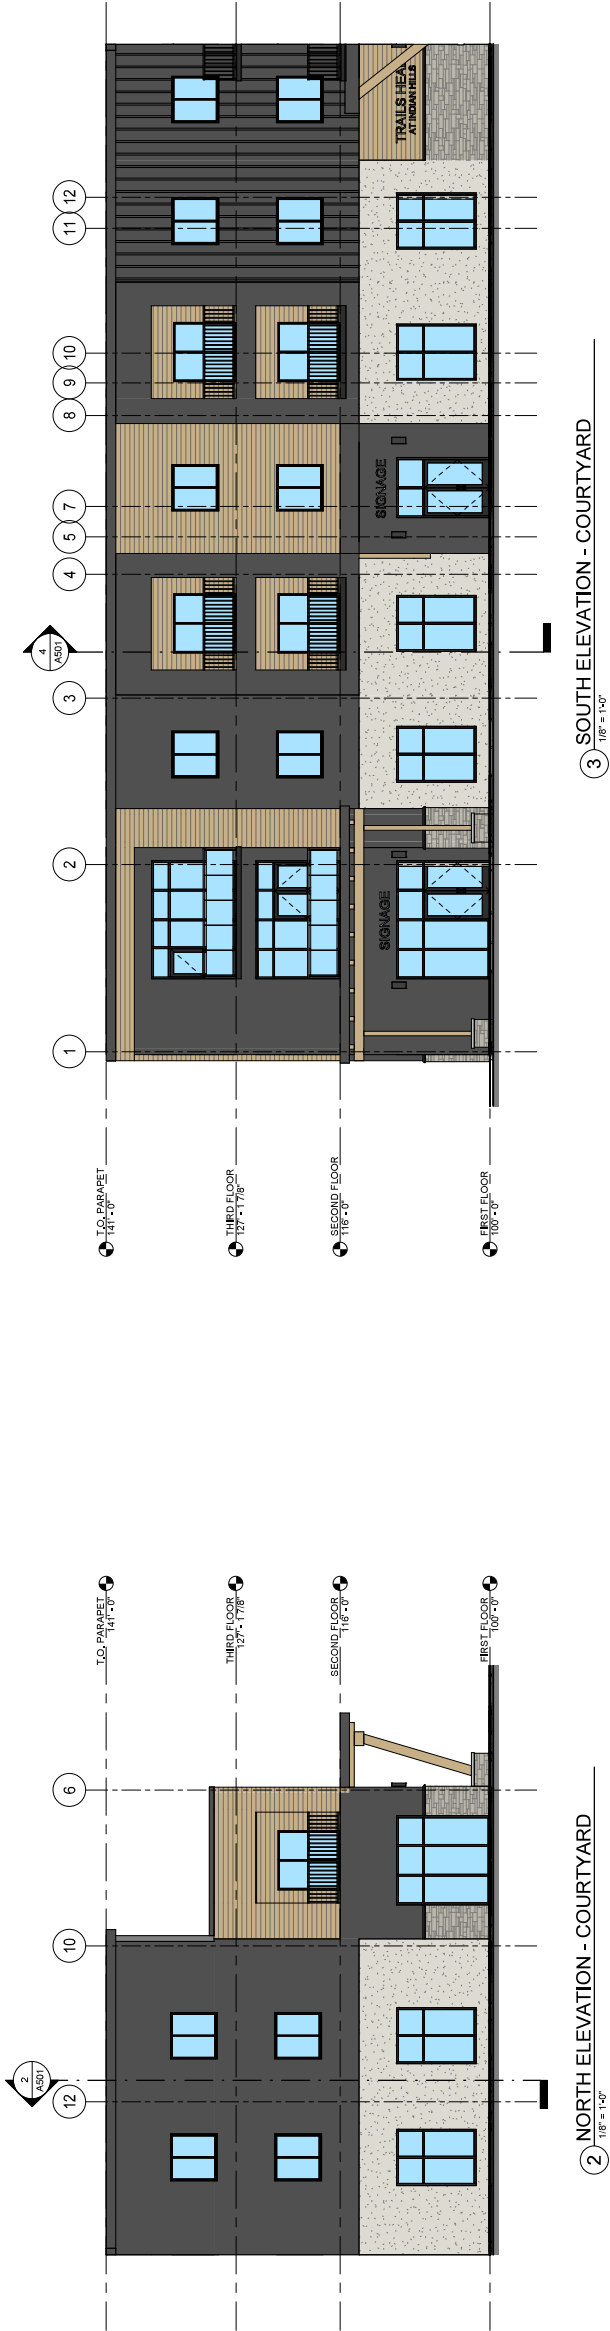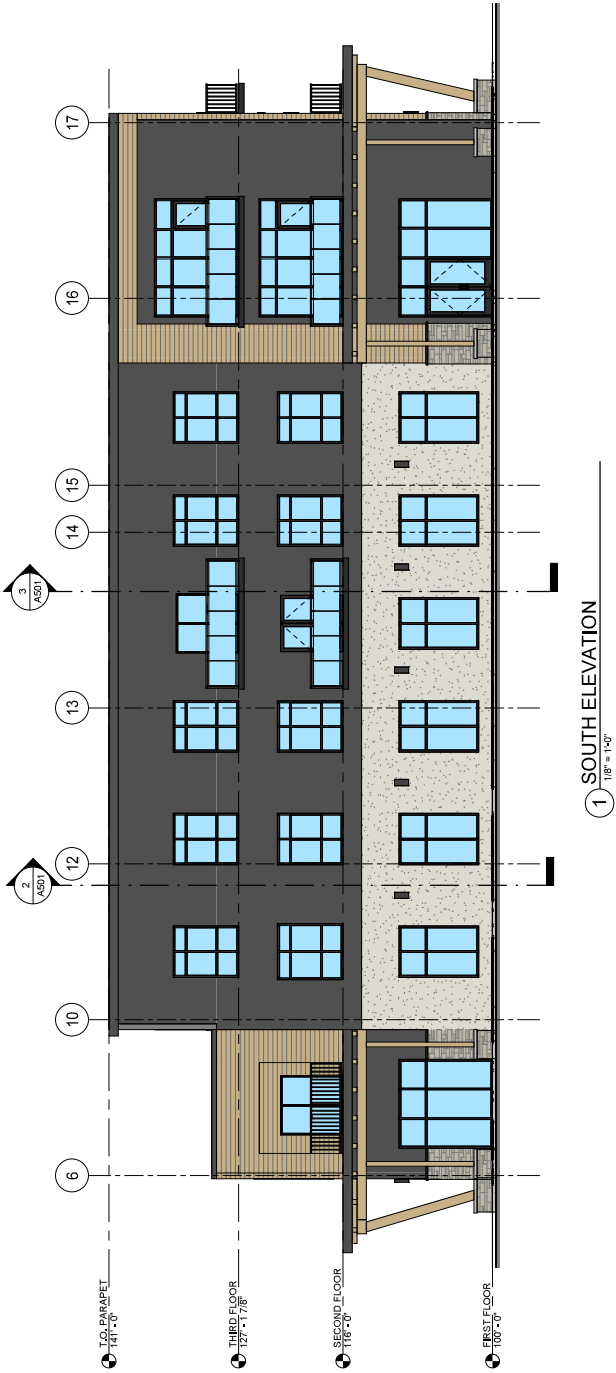



46369 223rd STREET
NUNDA, SOUTH DAKOTA 57050
605.695.9593
amckillip@arisetodesign.com
www.arisetodesign.com

Architect/Engineer Seal

Consultant:

KEY PLAN

REVISIONS	DATE	NO.

TRAILS HEAD TOWNHOUSE - 4 PLEX

BROOKINGS, SD

EXTERIOR ELEVATIONS - OPTION A

Project Number: 22-091

Scale: 1/4" = 1'-0"


Date: 05/23/2023

Sheet No:

A201



1 EAST ELEVATION
1/4" = 1'-0"

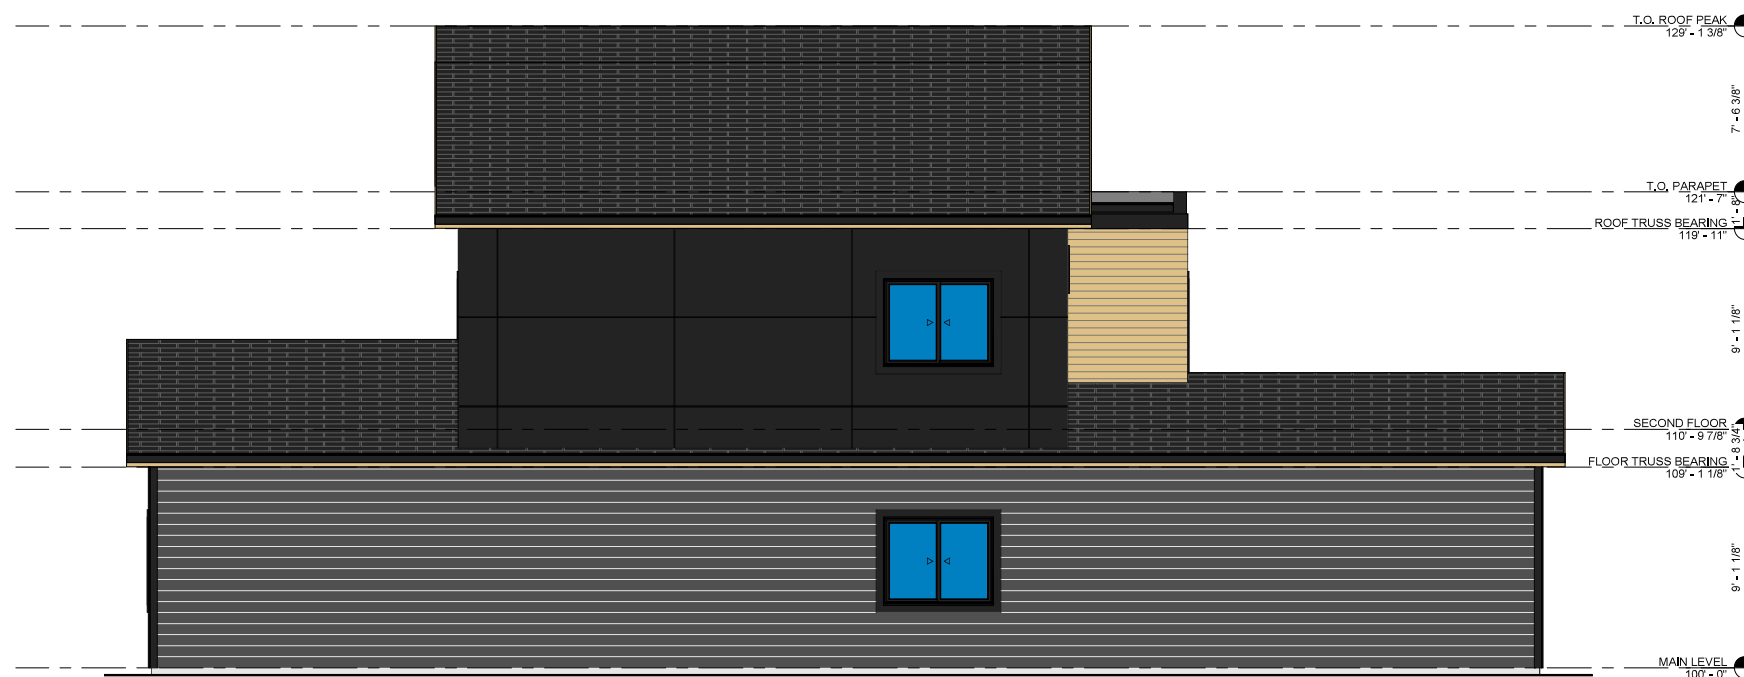

2 SOUTH ELEVATION
1/4" = 1'-0"



46369 223rd STREET
NUNDA, SOUTH DAKOTA 57050
605.695.9593
amckillip@arisetodesign.com
www.arisetodesign.com
Architect/Engineer Seal

Consultant:

KEY PLAN

REVISIONS	DATE	NO.


TRAILS HEAD
TOWNHOUSE - 4 PLEX

BROOKINGS, SD


EXTERIOR ELEVATIONS -
OPTION A

Project Number: 22-091
Scale: 1/4" = 1'-0"
Date: 05/23/2023
Sheet No:

A202

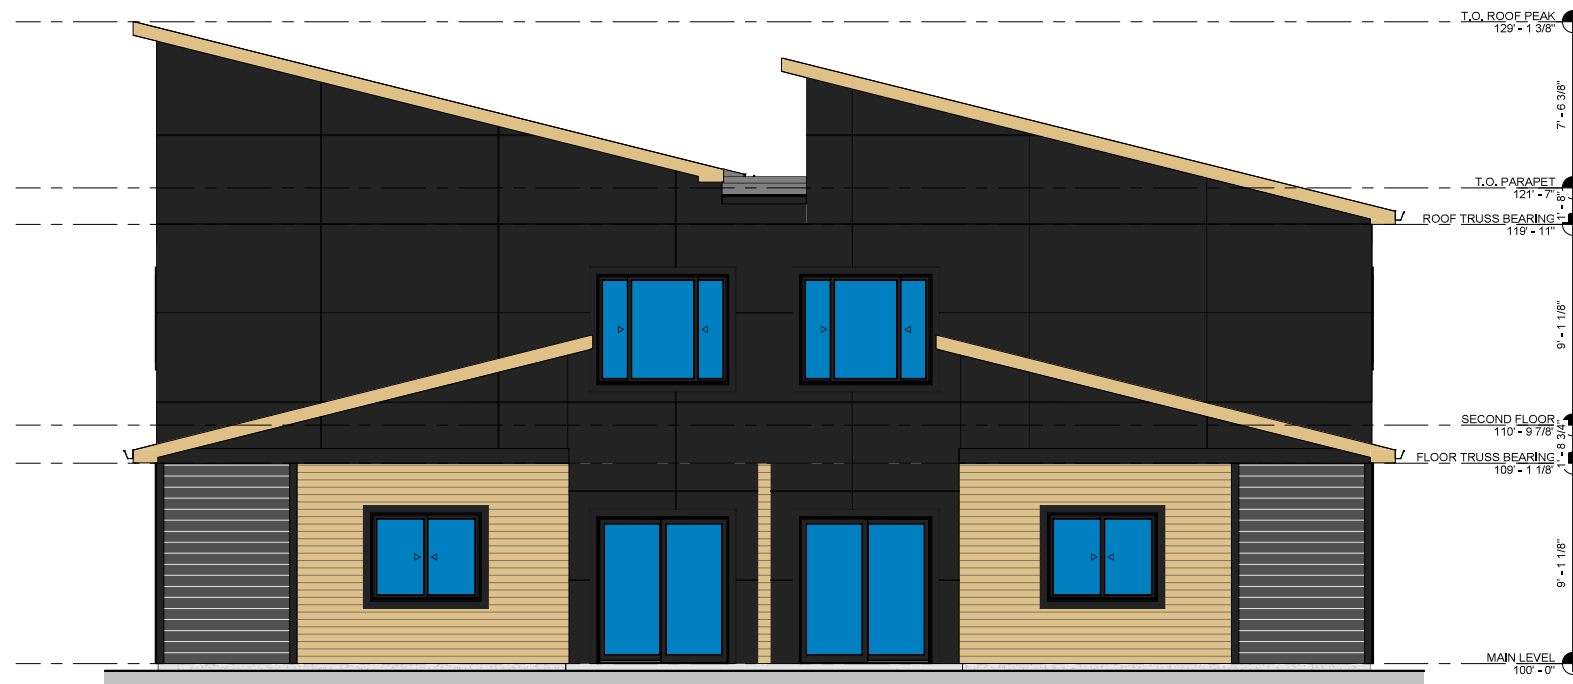

1 WEST ELEVATION
1/4" = 1'-0"

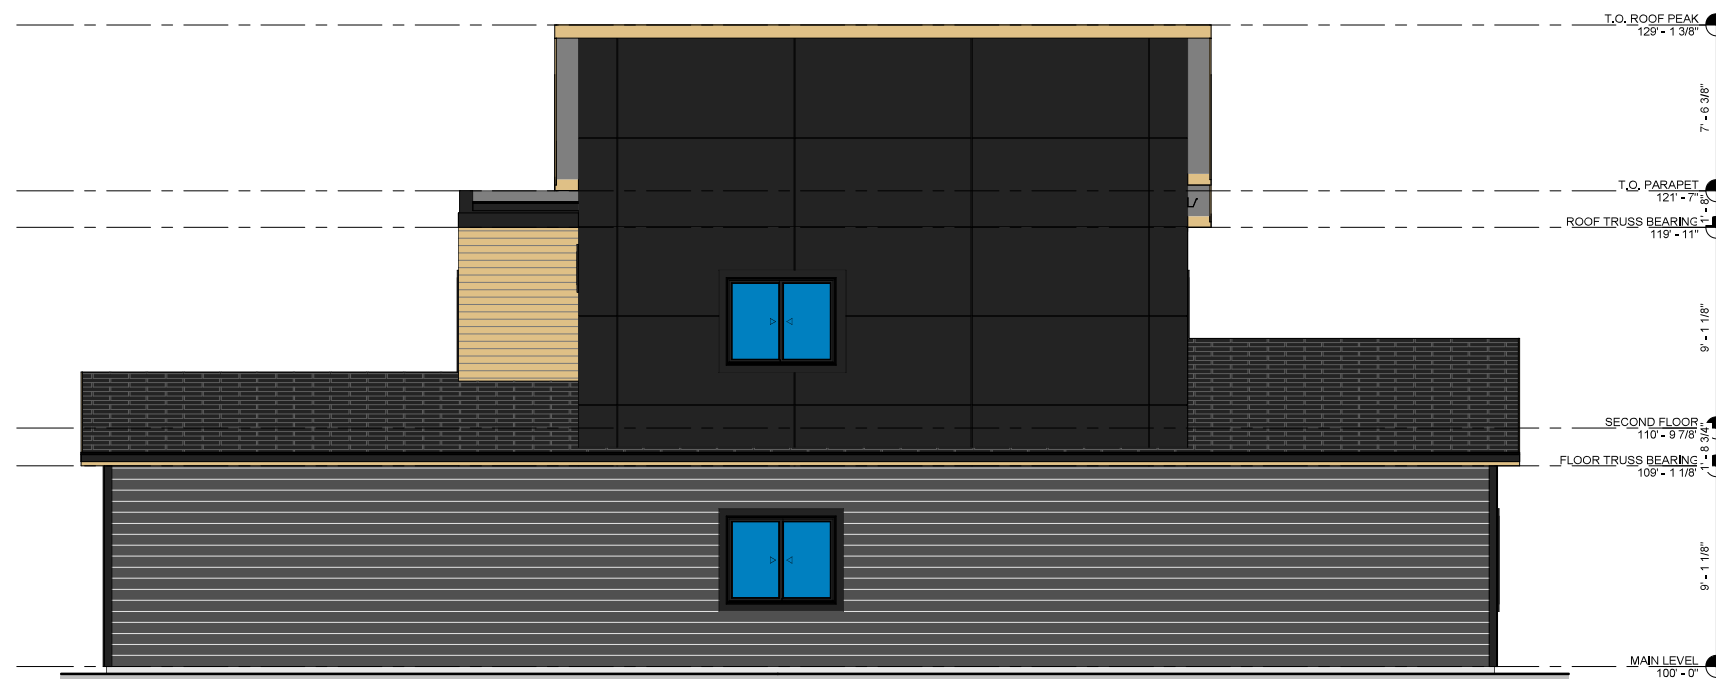

2 NORTH ELEVATION
1/4" = 1'-0"