




F:\21513-01\Design Phase\CADD\Sheet File\River Run Addn Prelim Plat.dwg 5/4/2021 10:04 AM

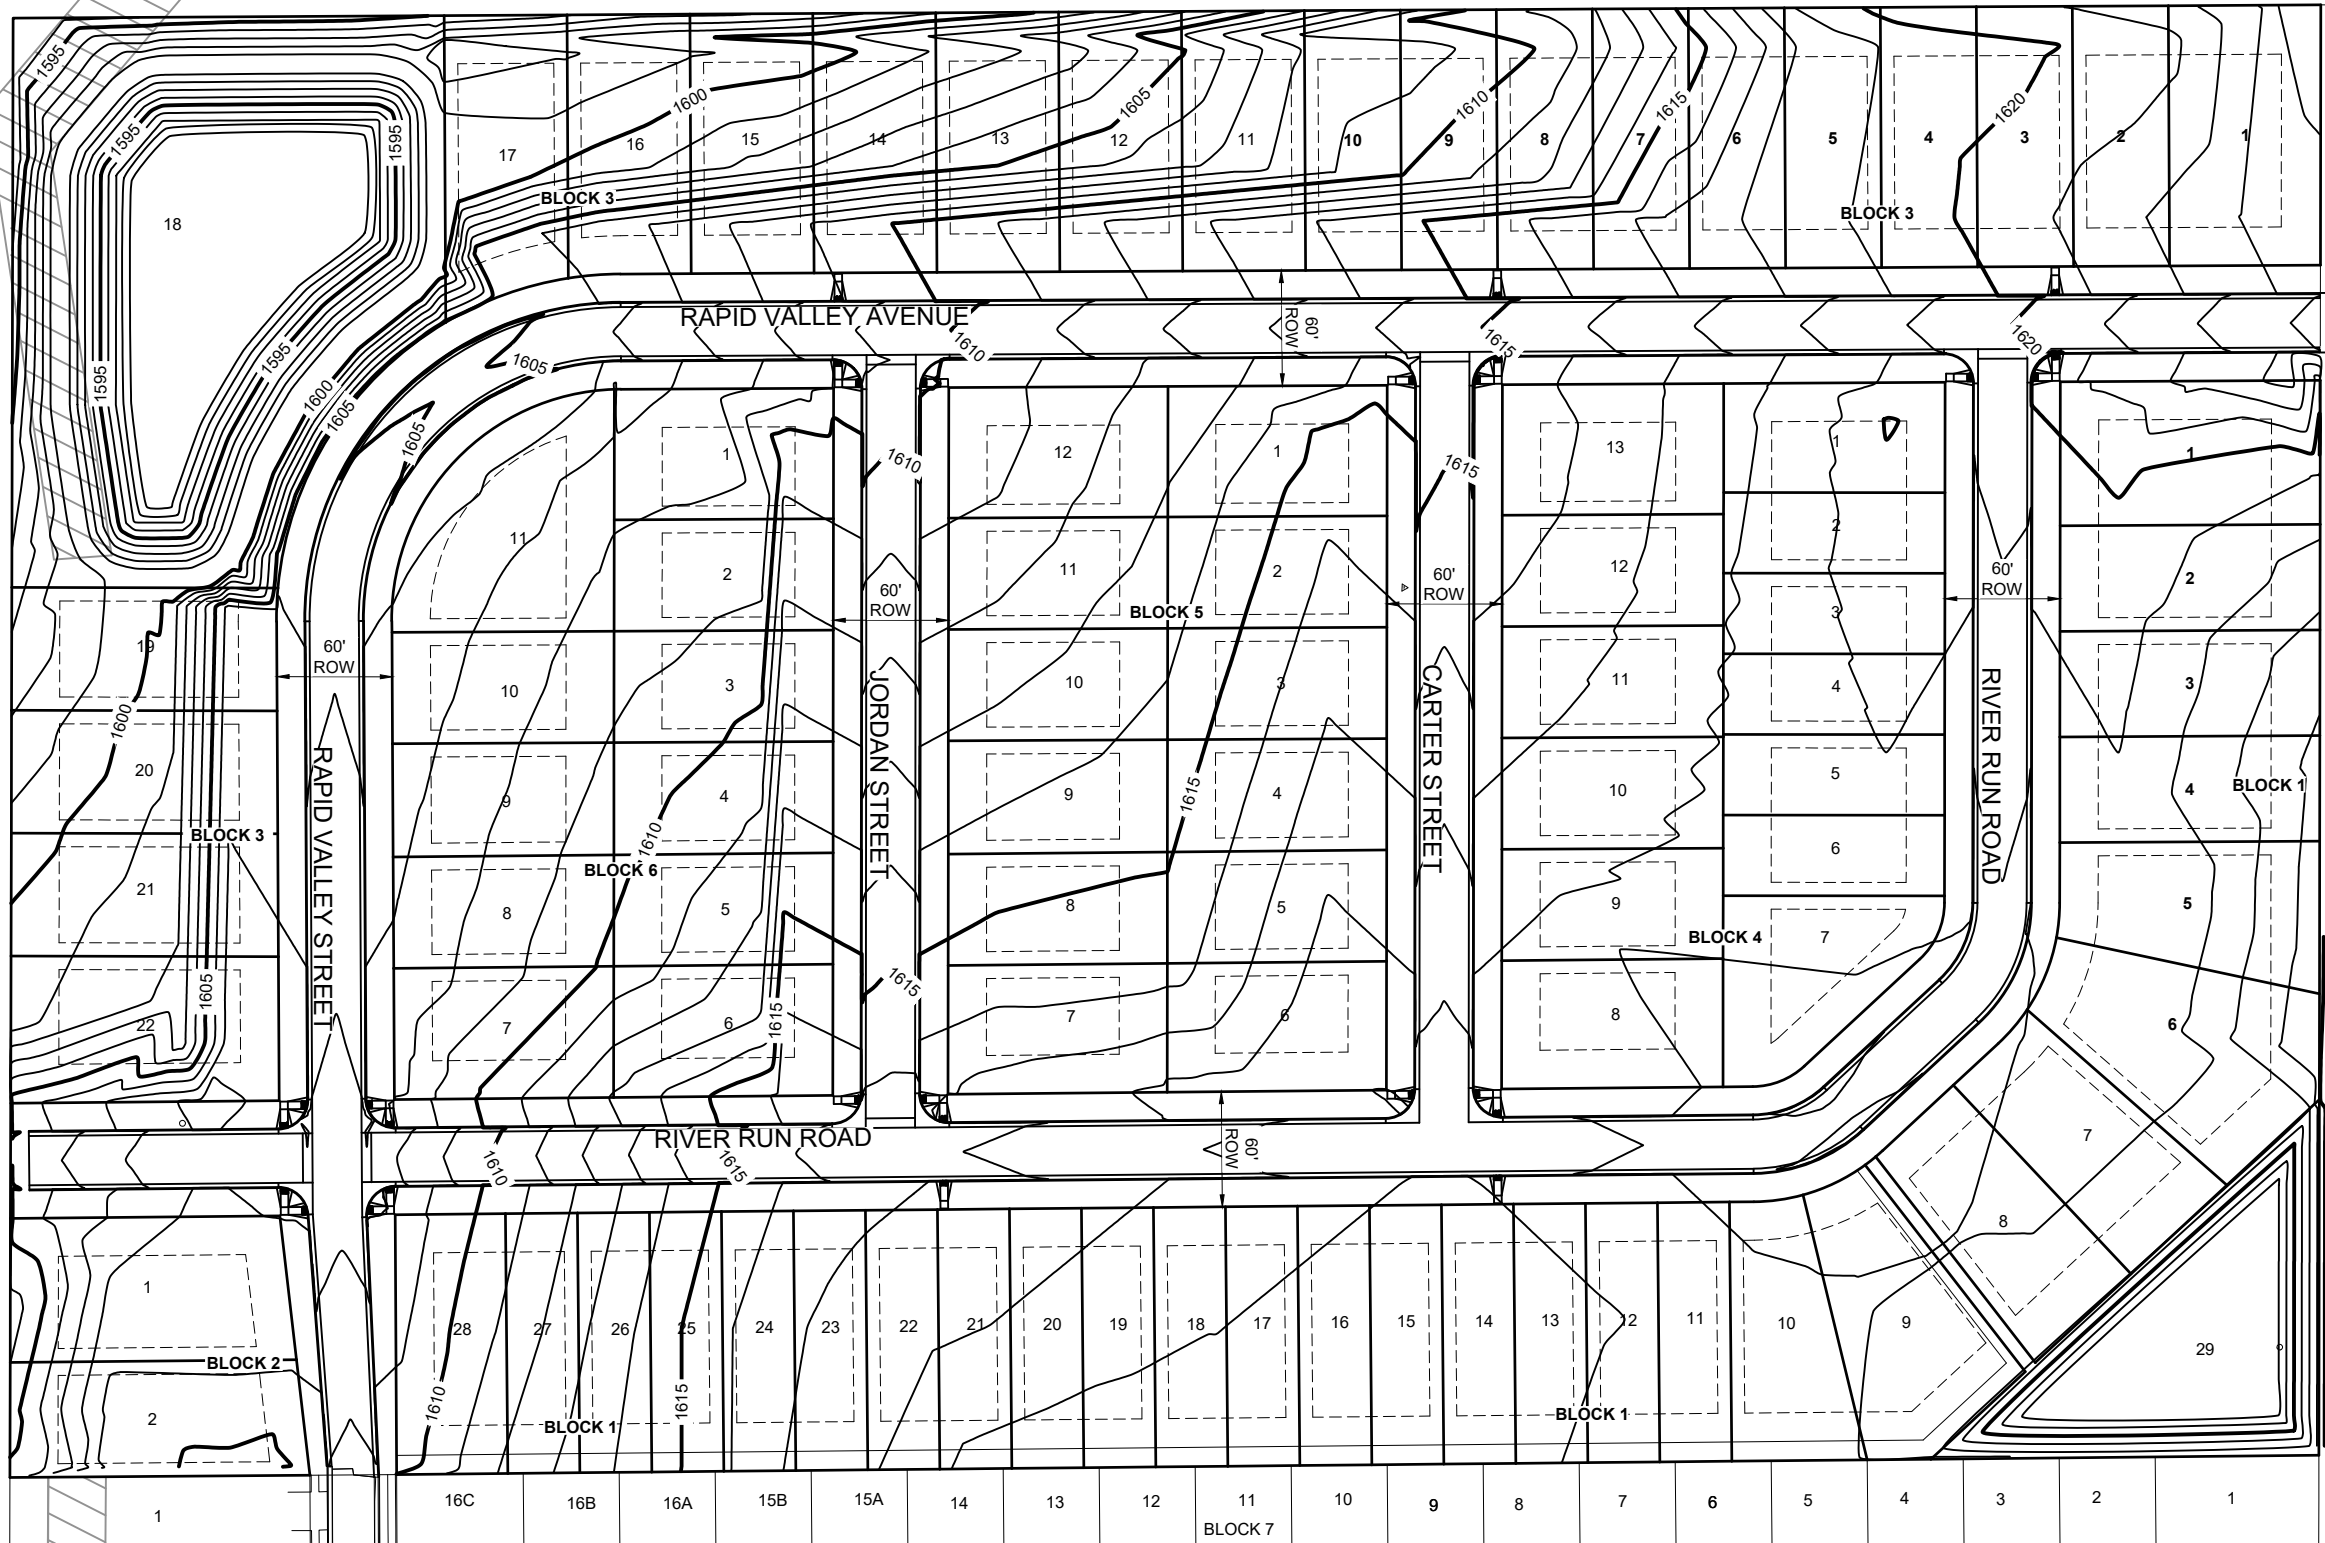


- LEGEND:
- ST EXISTING STORM SEWER
 - ST PROPOSED STORM SEWER
 - PROPERTY LINE
 - SETBACK LINE
 - EXISTING UTILITY EASEMENT

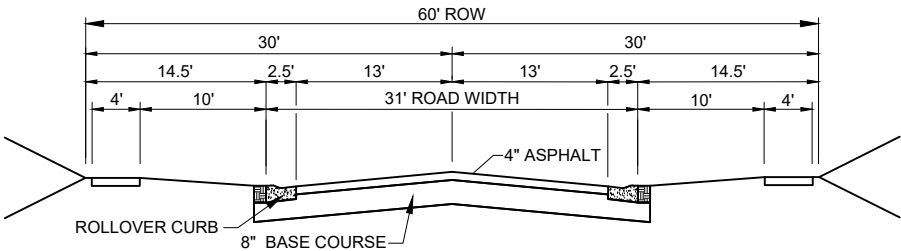

TYPICAL SECTION - LOCAL STREETS

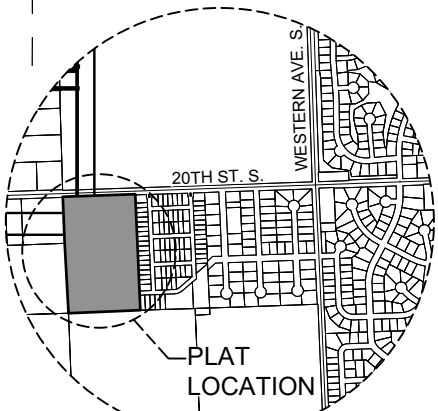

VICINITY MAP
SCALE: NONE

 

HORIZONTAL DATUM:
- NAD 83
- PROJECTION: SOUTH DAKOTA STATE PLANE
COORDINATES NORTH ZONE

VERTICAL DATUM:
- NAVD 88
- GEOID 03

BASIS OF BEARING: GEODETIC NORTH

ALL DIMENSIONS SHOWN ARE IN
TERMS OF U.S. SURVEY FEET

PROJECT / SHEET TITLE:	
RIVER RUN ADDITION	
GRADING PLAN	
BROOKINGS, SOUTH DAKOTA	
DESCRIPTION	
REV.	DATE



FOR REVIEW ONLY
NOT FOR CONSTRUCTION

JOB No.:	21513-00
DATE:	DECEMBER 2020
DESIGNED BY:	JDB
CHECKED BY:	BJW
DRAWN BY:	JDB

0 1/2" 1"
SCALE REDUCTION BAR

SHEET No. :
2

BANNER
engineering a better community
www.bannerassociates.com · Toll Free: 1.855.323.6342

 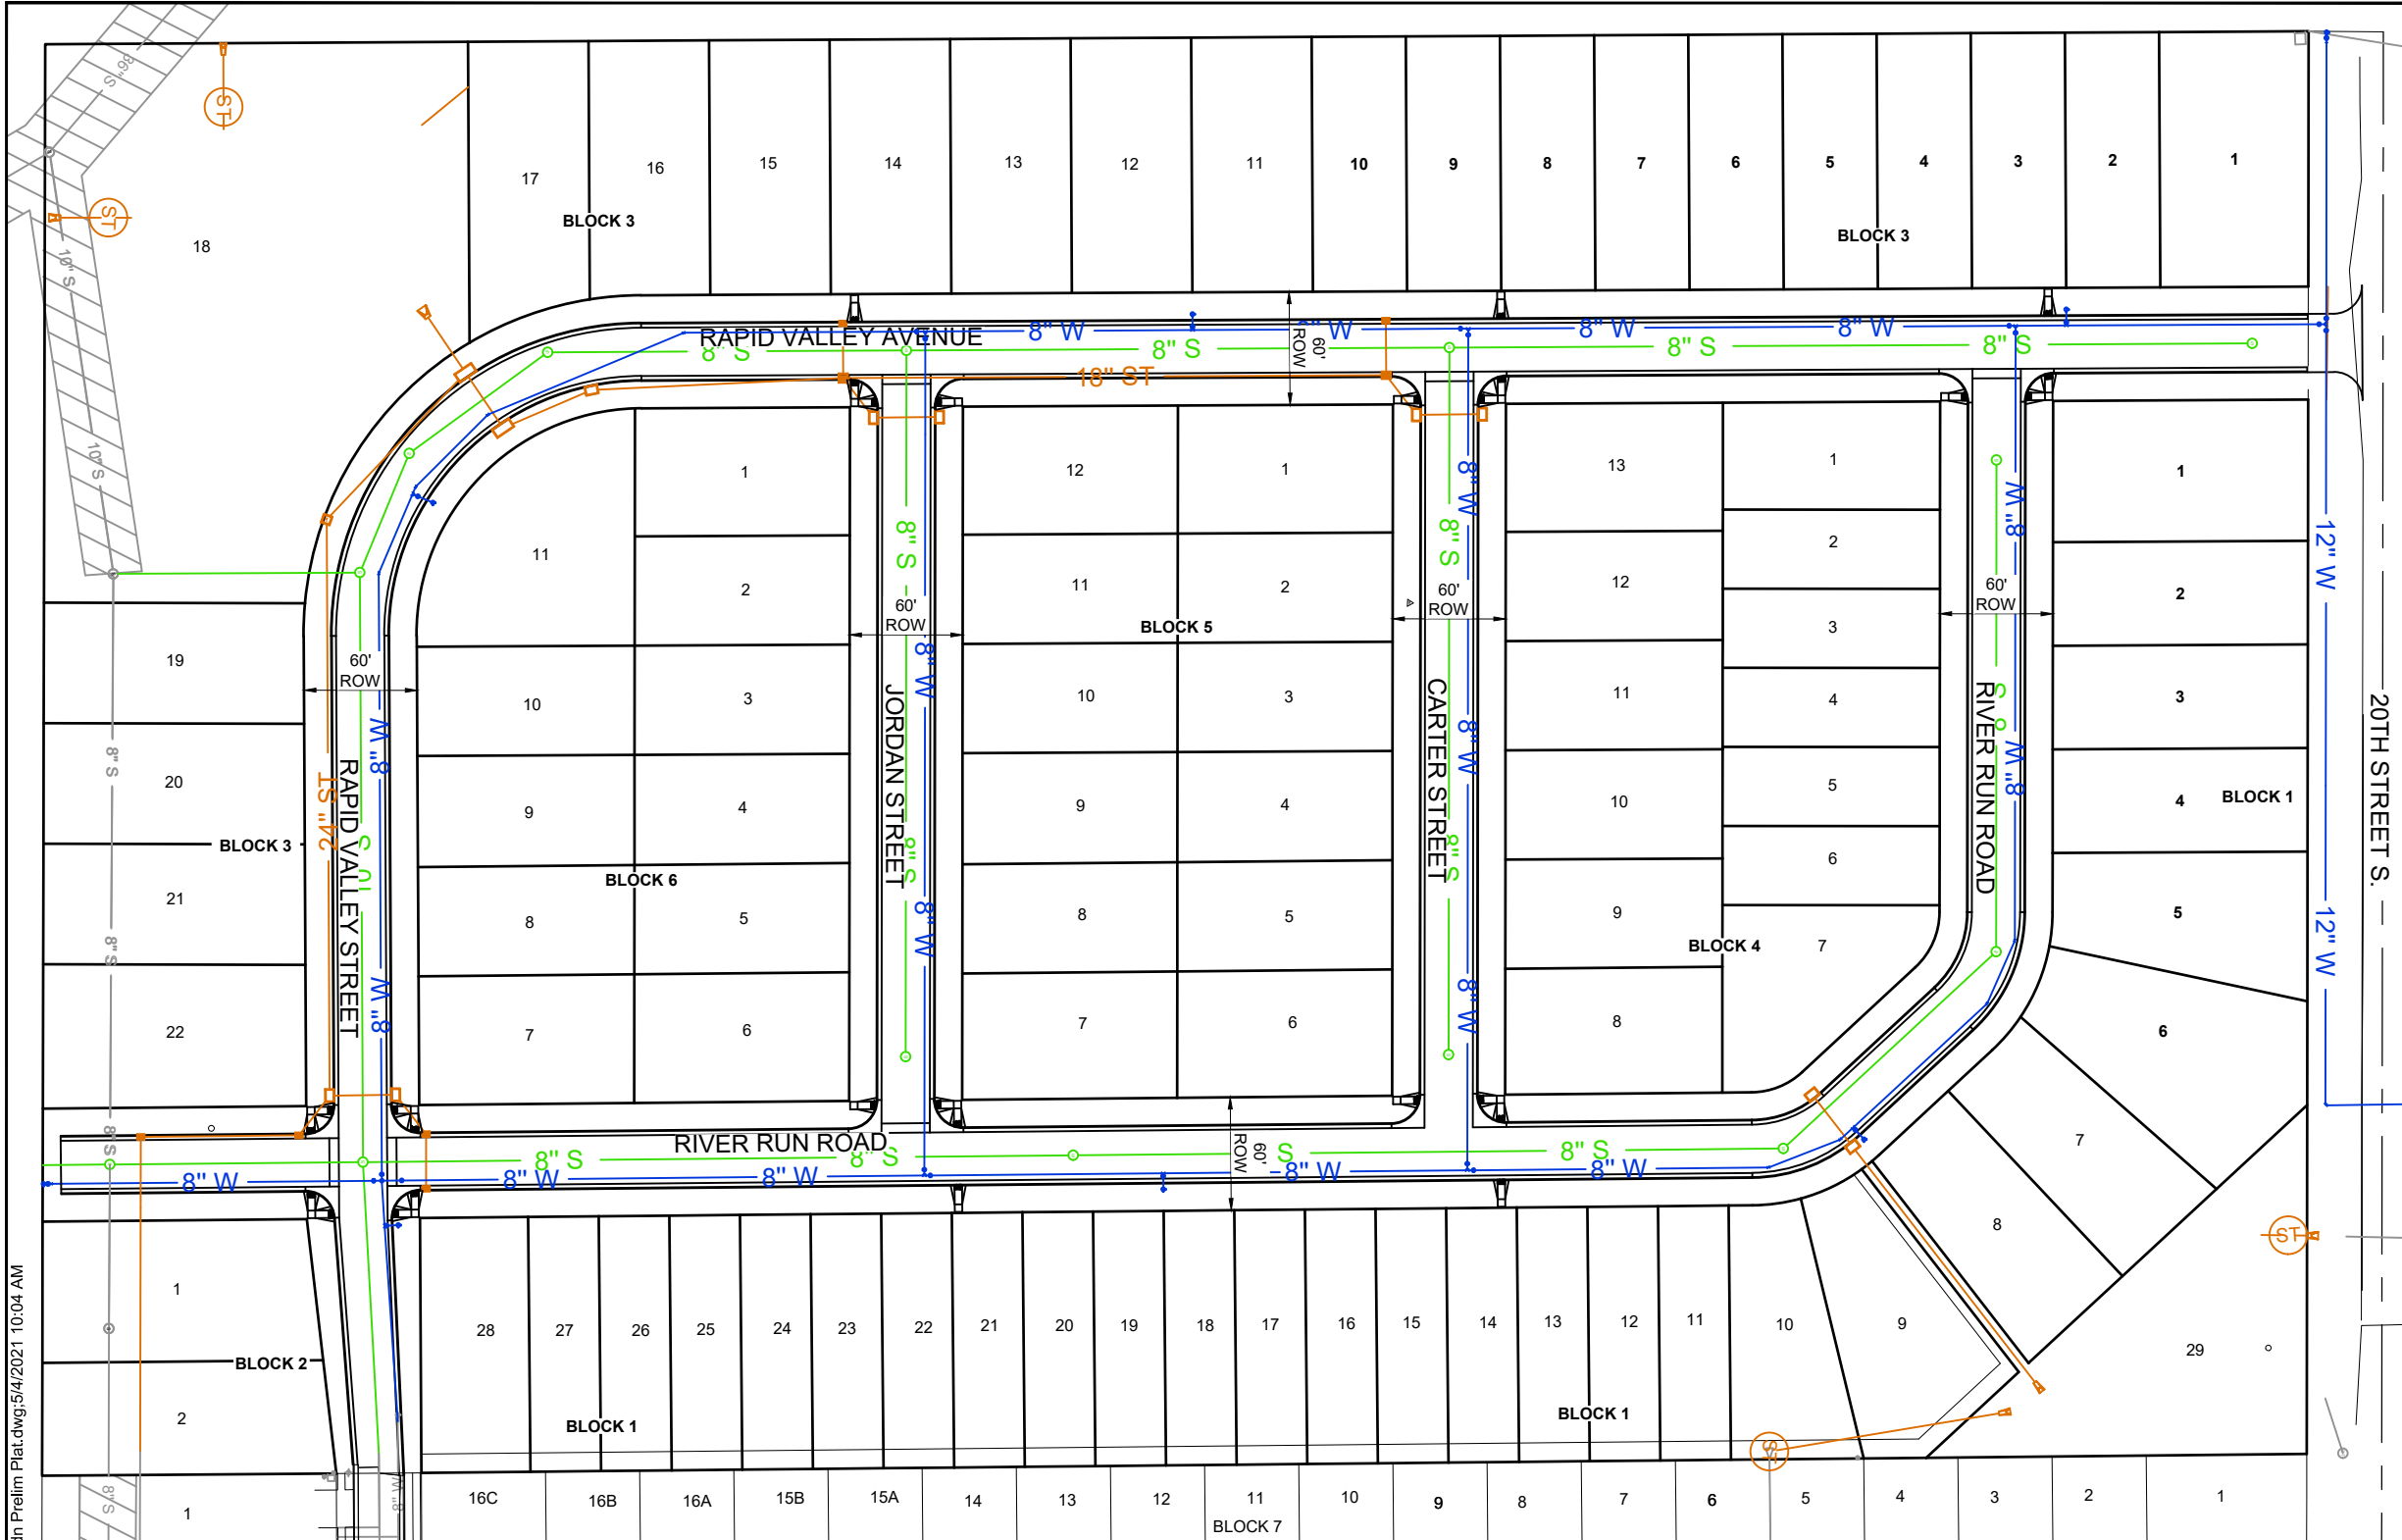

HORIZONTAL DATUM:
- NAD 83
- PROJECTION: SOUTH DAKOTA STATE PLANE
COORDINATES NORTH ZONE


VERTICAL DATUM:
- NAVD 88
- GEOID 03

BASIS OF BEARING: GEODETIC NORTH


ALL DIMENSIONS SHOWN ARE IN
TERMS OF U.S. SURVEY FEET

LEGEND:

- | | | | |
|----------|-------------------------------|-----------|---------------------------|
| — W — | EXISTING WATER LINE | — 8" S — | PROPOSED SANITARY SEWER |
| — S — | EXISTING SANITARY SEWER | — ST — | PROPOSED STORM SEWER |
| — ST — | EXISTING STORM SEWER | — 8" W — | PROPOSED WATER MAIN |
| — G — | EXISTING GAS LINE | ⊙ S | PROPOSED SANITARY MANHOLE |
| — UGE — | EXISTING UNDERGROUND ELECTRIC | — — — | PROPERTY LINE |
| — UGTV — | EXISTING CABLE TV | - - - - - | SETBACK LINE |
| — UGT — | EXISTING TELEPHONE LINE | | |
| — UGF — | EXISTING FIBER OPTIC LINE | | |
| — OHE — | OVERHEAD ELECTRIC LINE | | |
| | EXISTING UTILITY EASEMENT | | |

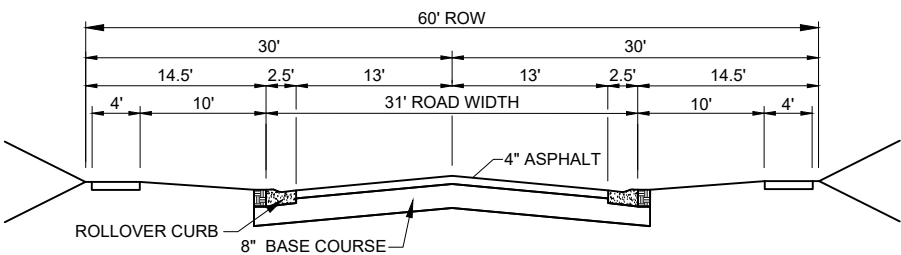

TYPICAL SECTION - LOCAL STREETS

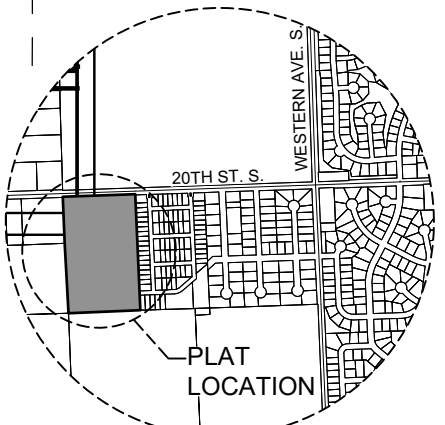

VICINITY MAP
SCALE: NONE

RIVER RUN ADDITION
UTILITY PLAN


BROOKINGS, SOUTH DAKOTA

PROJECT / SHEET TITLE:

REV. DATE

FOR
REVIEW ONLY
NOT FOR
CONSTRUCTION

JOB No.: 21513-00
DATE: DECEMBER 2020
DESIGNED BY: JDB
CHECKED BY: BJW
DRAWN BY: JDB

 

SHEET No.: 3