

MATERIAL LEGEND
3/16" = 1'-0"

- E-11. PRE-MANUFACTURED COOLER/FREEZER
- E-10. FROSTED GLASS
- E-9. SPANDREL GLASS
- E-8. ALUMINIUM AWNING
(SHERMAN VILLAMER 6000 "SAFETY RED")
- E-7. ANODIZED WINDOW FRAME
COLOR: UNFINISHED
- E-6. 1" INSULATED CLEAR GLASS
- E-5. METAL COPING/ LADDER/ GUTTER & DOWNSPOUT
(SHERMAN VILLAMER 6000 "JACK")
- E-4. NICHHA TUFF BLOCK
(SHERMAN VILLAMER 6000 "TUFFY")
- E-3. NICHHA TUFF BLOCK
(SHERMAN VILLAMER 10 "TUFFLY TUFF")
- E-2. NICHHA TUFF BLOCK
(SHERMAN VILLAMER 4001 "SAFETY RED")
- E-1. NICHHA "LEDGESTONE BLUFF"

Colliers

Engineering & Design

www.colliersengineering.com

Copyright © 2023, Colliers Engineering & Design. All Rights Reserved. This drawing and all the information contained herein is authorized for use only by the party for whom the services were rendered or to whom it is rendered. This drawing may not be copied, reused, disclosed, distributed or relied upon for any other purpose without the express written consent of Colliers Engineering & Design.

Formerly Known as **BERGMANN**

PROFESSIONAL SEAL

PERMIT SET XX/XX/XX

REVISIONS

ISSUE	DATE

PROJECT MANAGER
A. SIGNOR

QUALITY CONTROL
A. SIGNOR

DRAWN BY
D. KLINGER

PROJECT NAME

CIRCLE K STORES, INC.

BROOKINGS, SD

NWC 20TH ST & 22ND AVE
BROOKINGS, SD 57006

PROTOCOL # R3.4.1




CIRCLE K STORE INC.


PROJECT NUMBER:
23009864A

EXTERIOR ELEVATIONS


A2.1

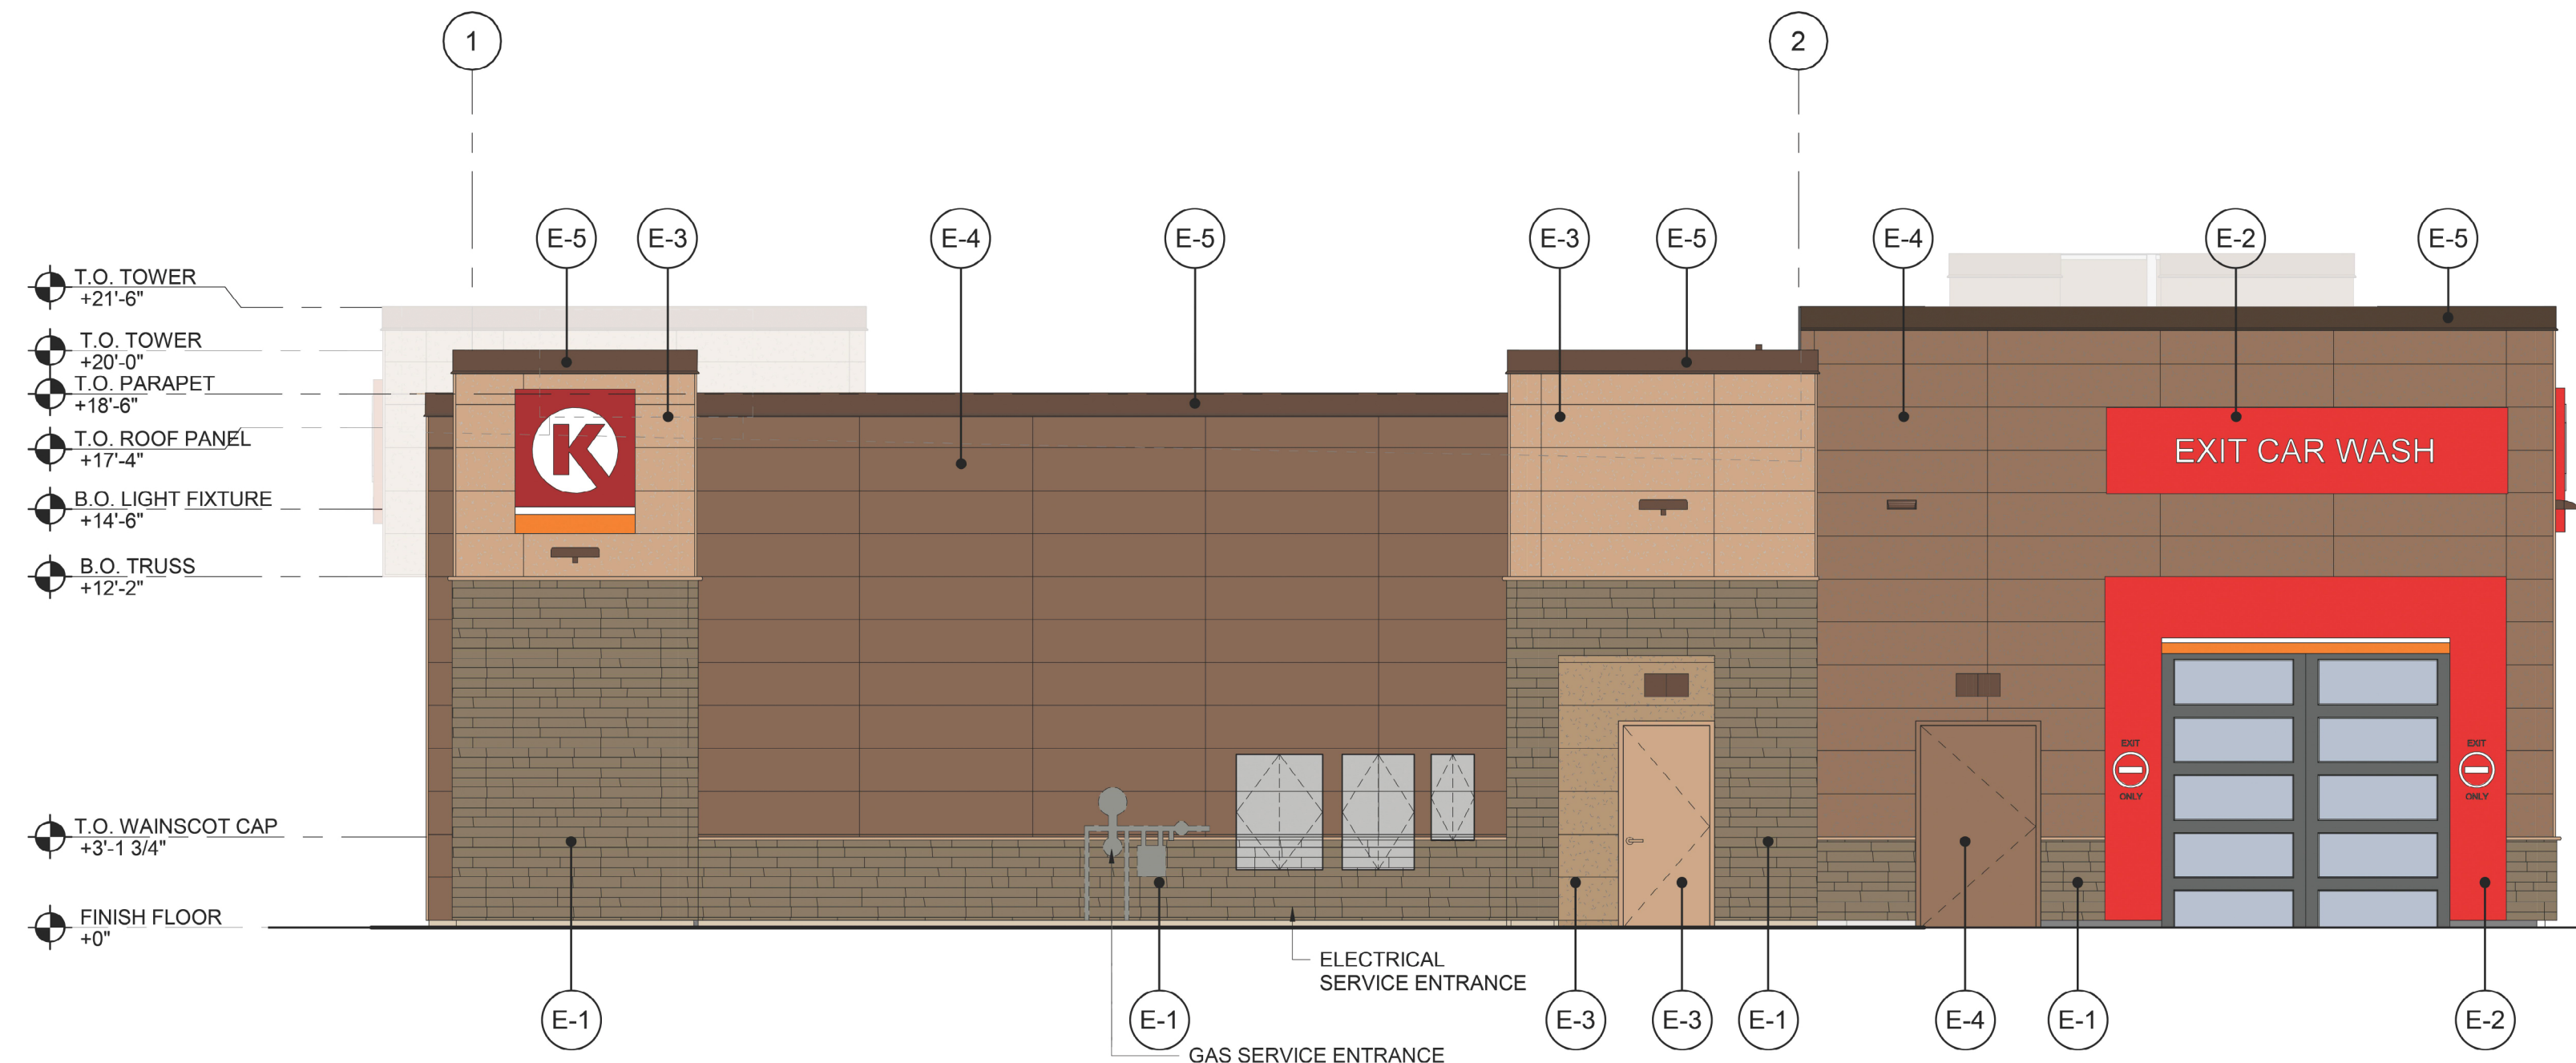

SIDE ELEVATION (WEST) | 1
3/16" = 1'-0"

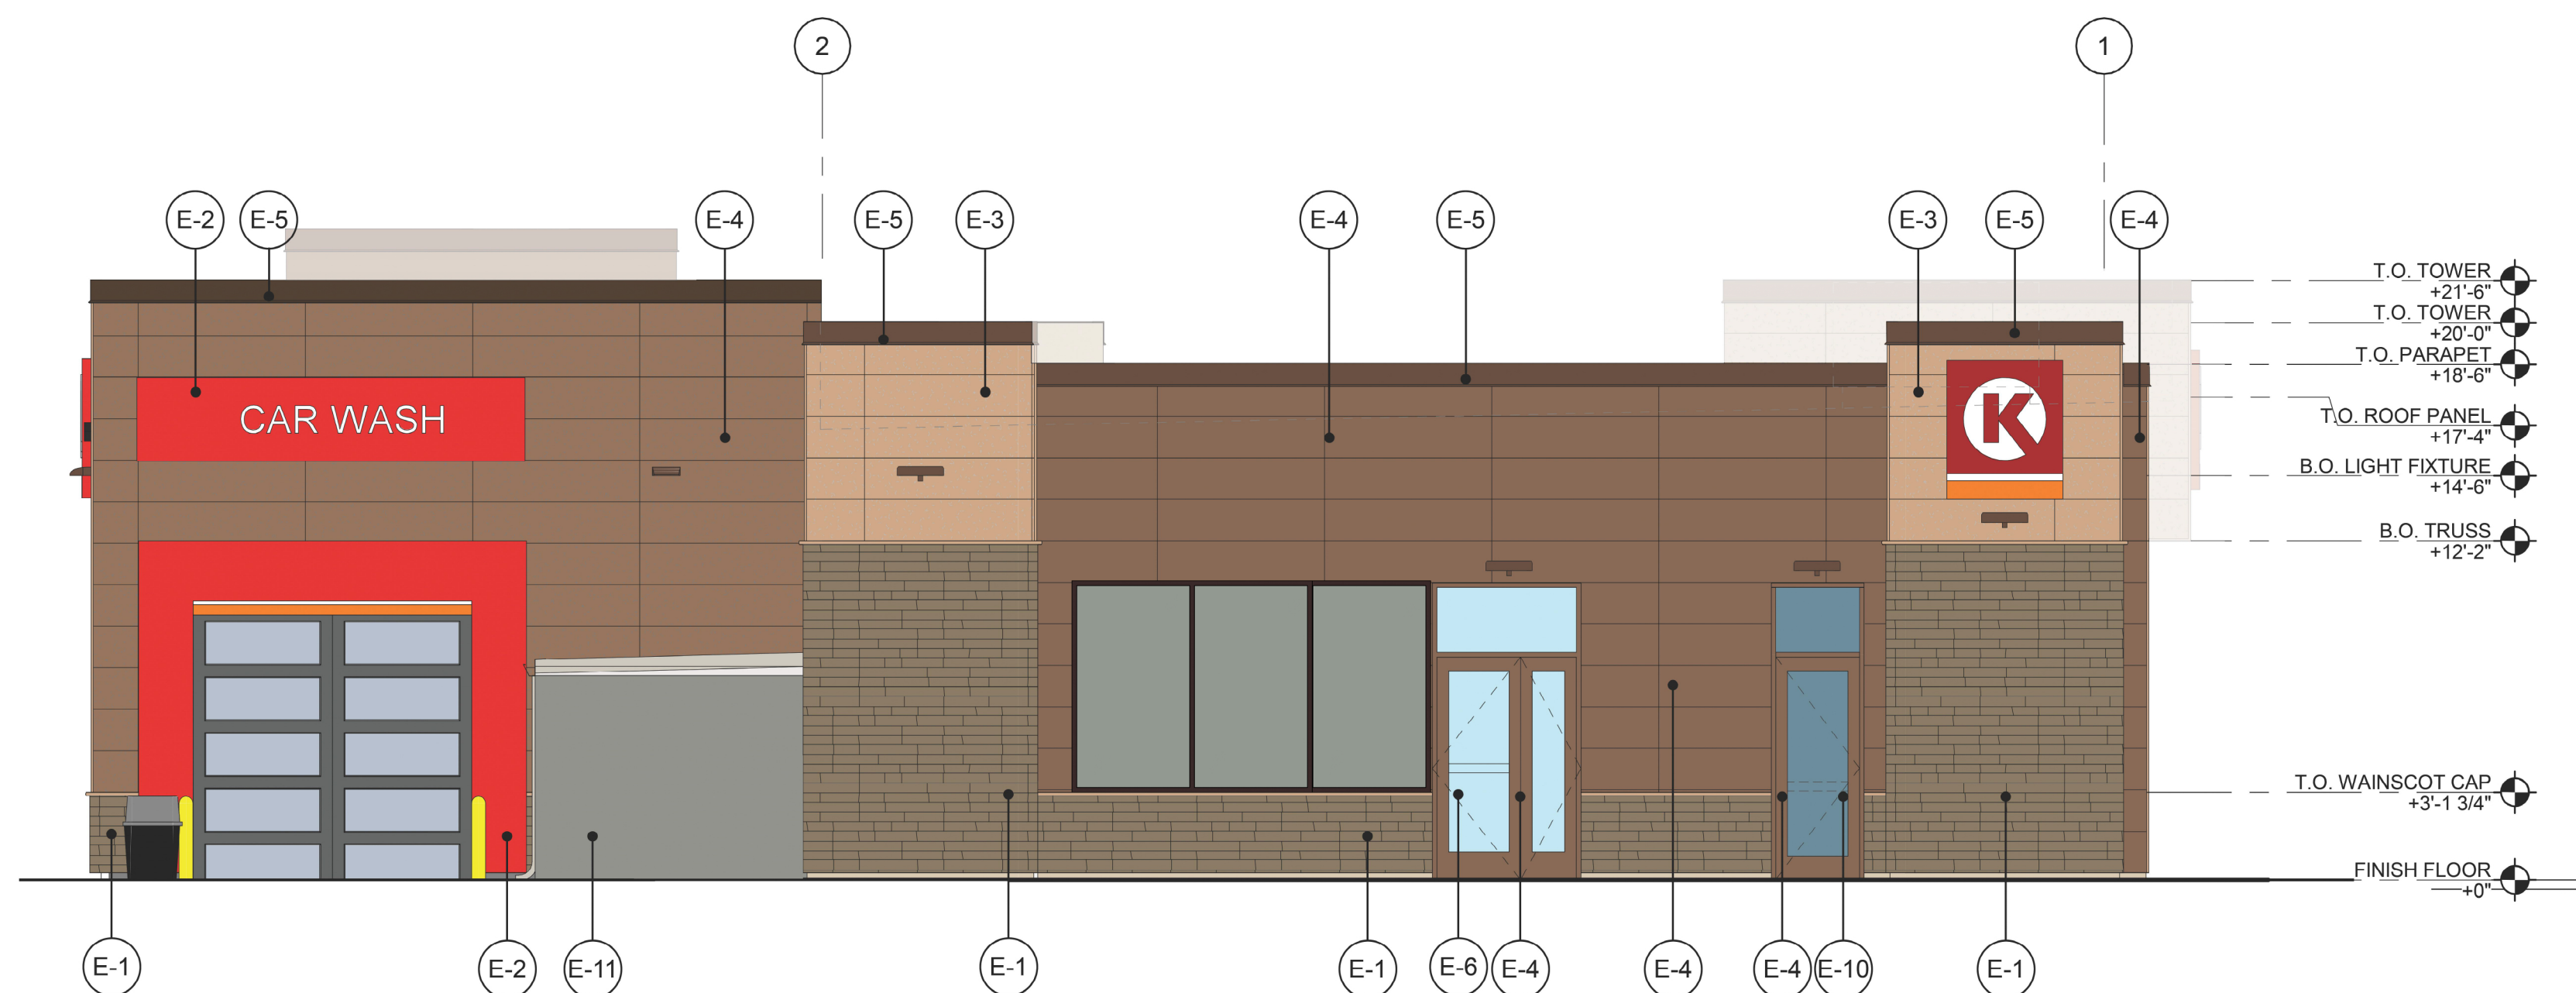

SIDE ELEVATION (EAST) | 2
3/16" = 1'-0"

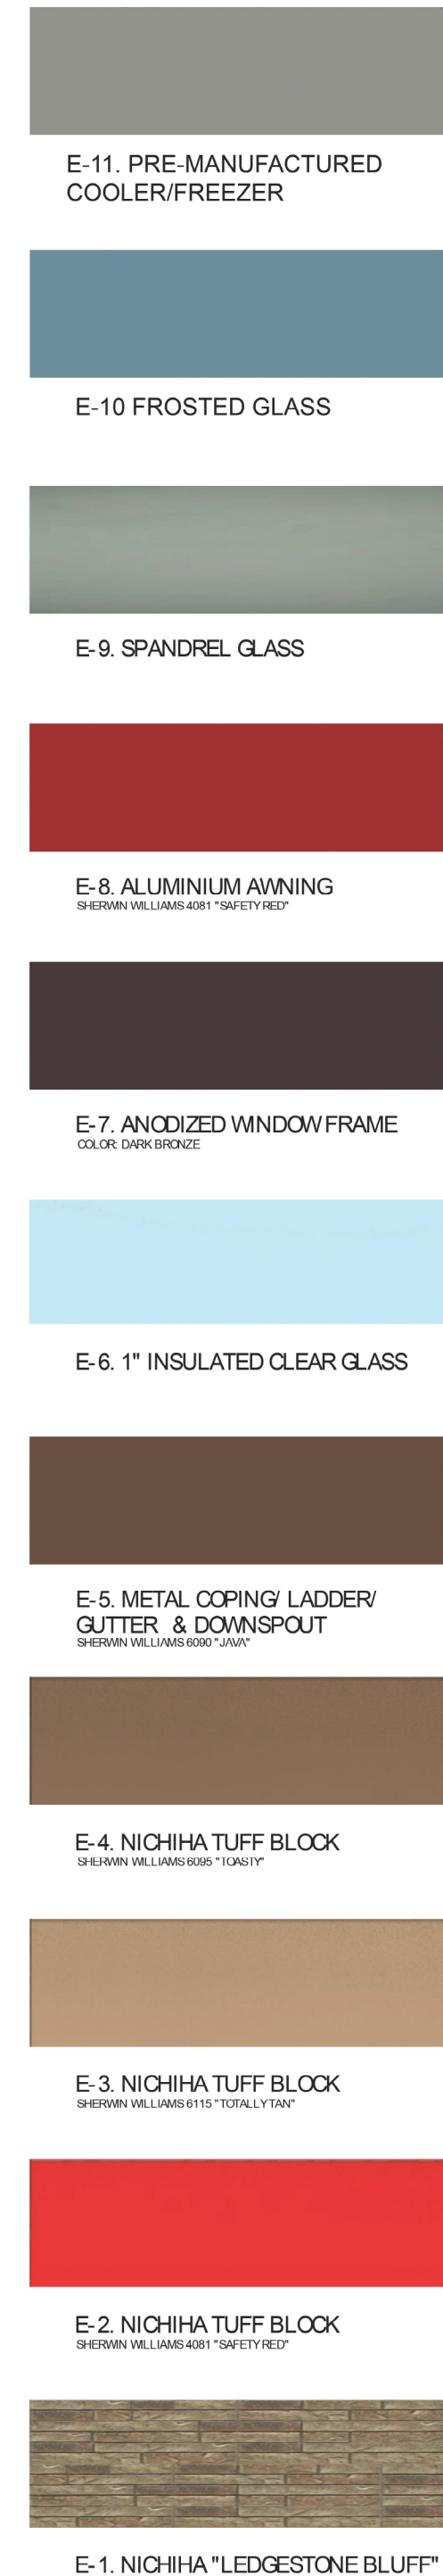

MATERIAL LEGEND |
3/16" = 1'-0"

Colliers

Engineering
& Design

www.colliersengineering.com

Copyright © 2023, Colliers Engineering & Design. All Rights Reserved. This drawing and all the information contained herein is authorized for use only by the party for whom the services were contracted or to whom it is certified. This drawing may not be copied, reused, disclosed, distributed or relied upon for any other purpose without the express written consent of Colliers Engineering & Design.

Formerly Known as  BERGMANN

PROFESSIONAL SEAL

PERMIT SET XX/XX/XX

REVISIONS
ISSUE DATE

PROJECT MANAGER

A. SIGNOR

QUALITY CONTROL

A. SIGNOR

DRAWN BY

D. KLINGER

PROJECT NAME

CIRCLE K STORES, INC.

BROOKINGS, SD

NWC 20TH ST & 22ND AVE
BROOKINGS, SD 57006

PROTOCOL # R3.4.1



CIRCLE K STORE INC.

PROJECT NUMBER:
23009864A

EXTERIOR
ELEVATIONS

A2.2