



DRAWN BY:
ASN

REVISION TABLE		REVISION BY	DESCRIPTION
NUMBER	DATE		

COVER PAGE

SCHOONS
PUMP-N-PAK

DRAWINGS PROVIDED BY:


DATE:

5/16/2025

SCALE:

SHEET:

P-1

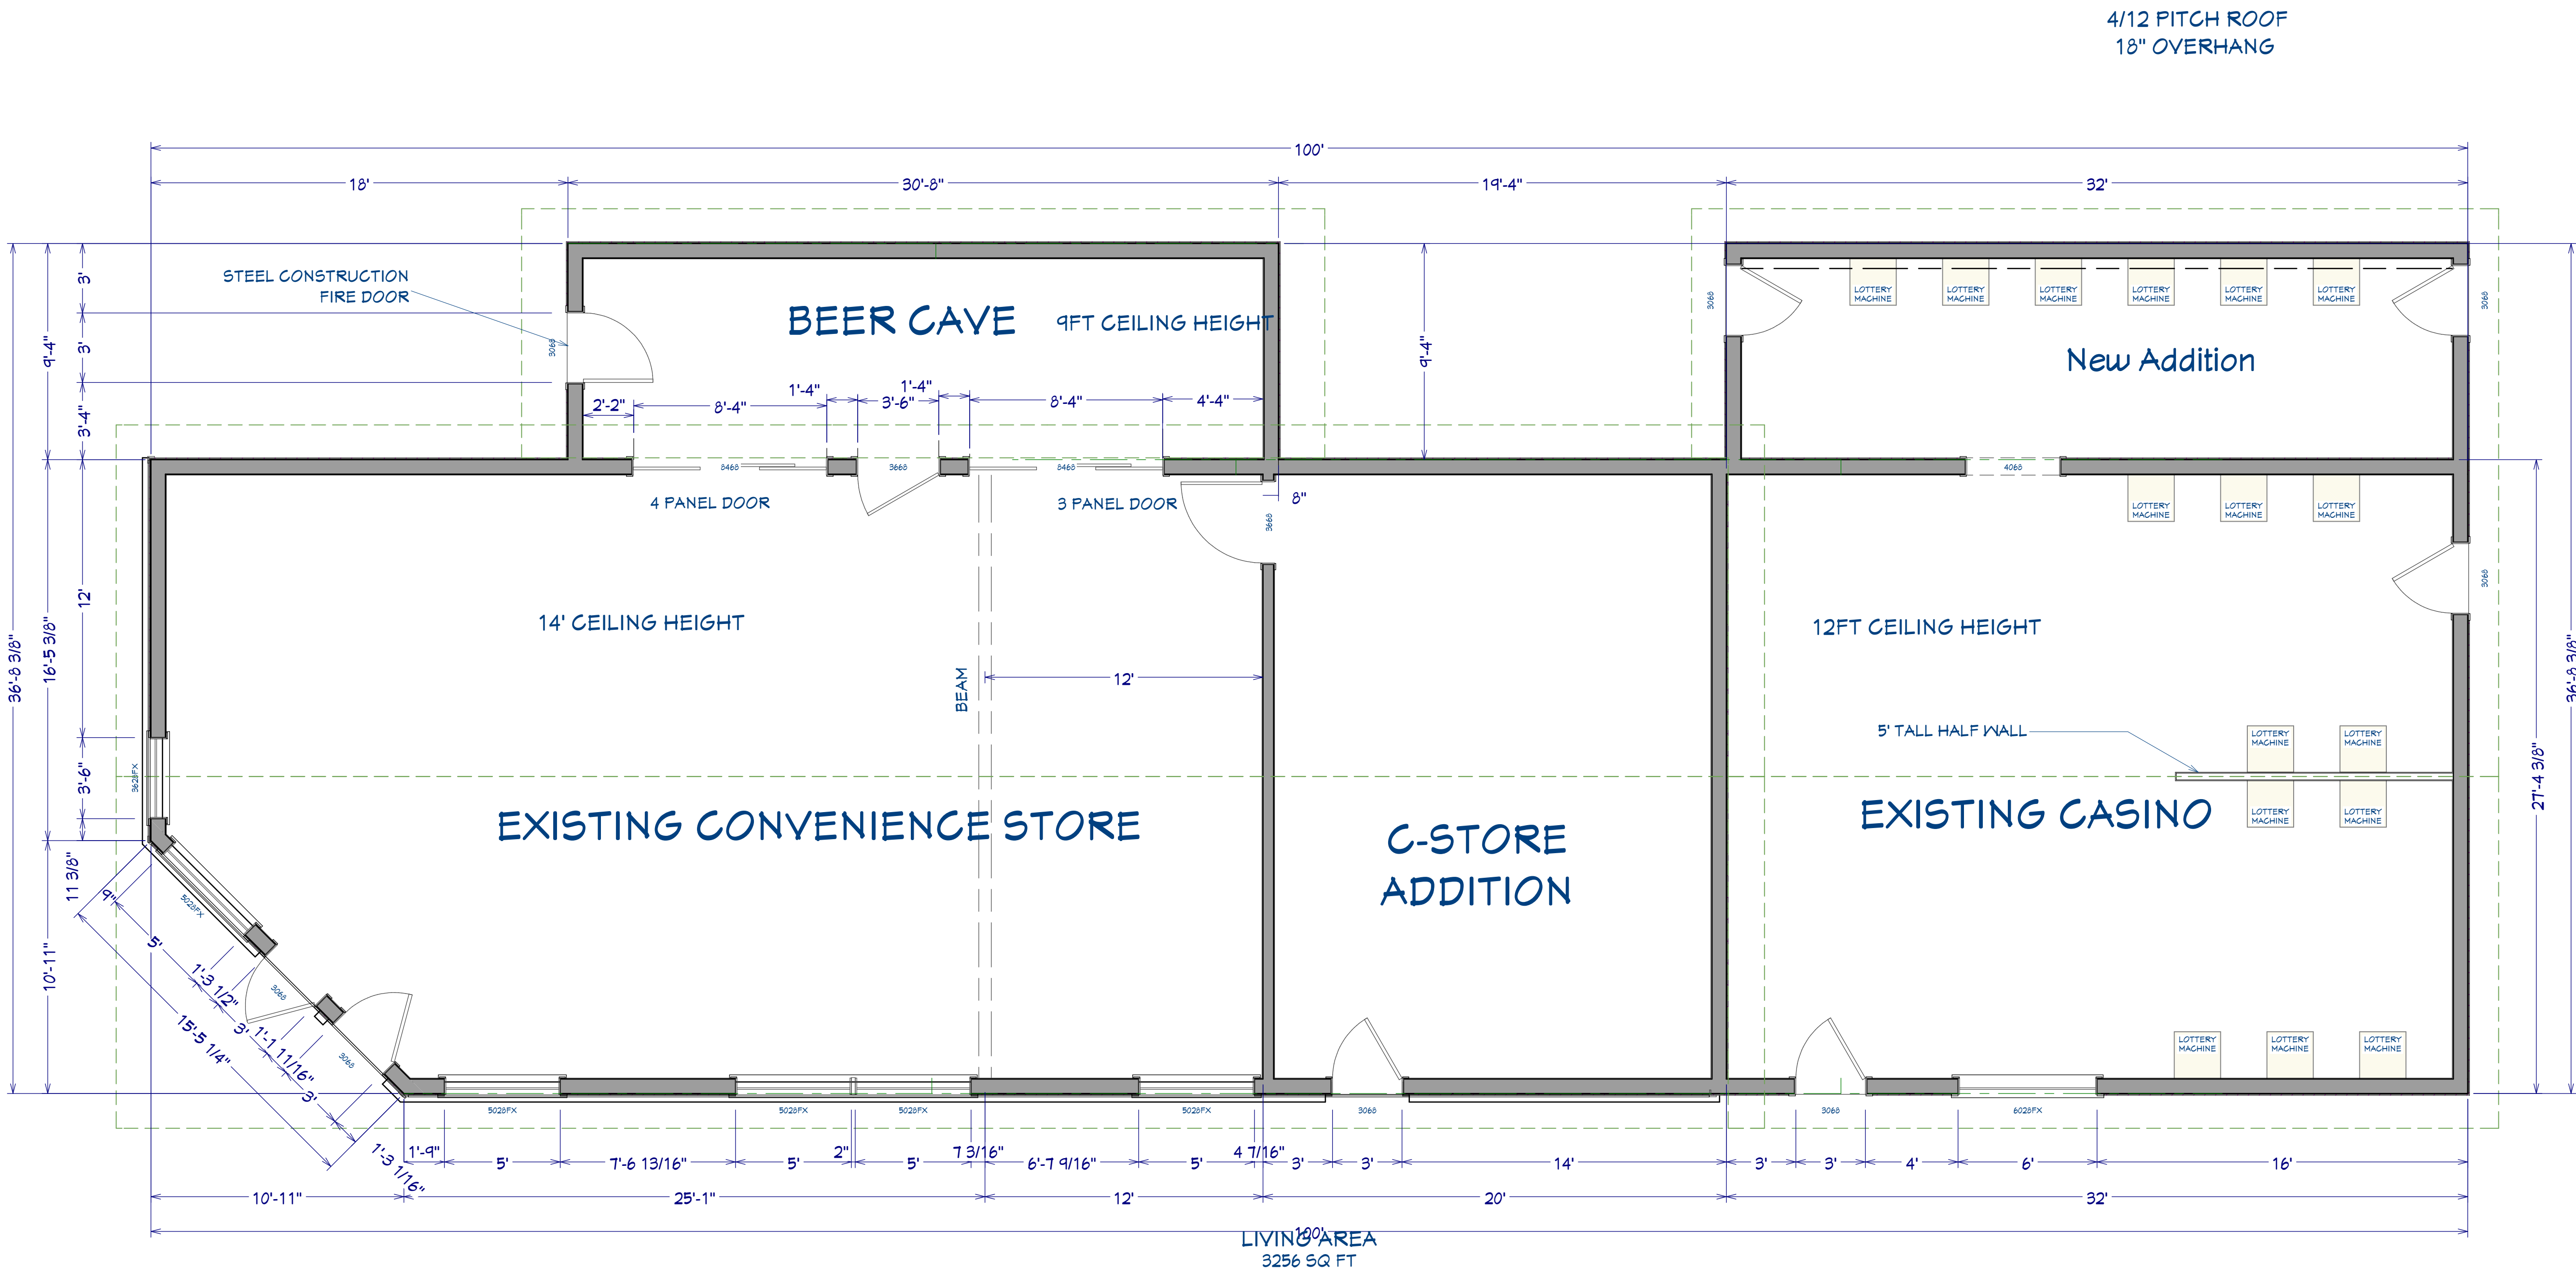

1st Floor

DRAWN BY:
ASN

REVISION TABLE	
NUMBER	DATE

LAYOUT PLAN

SCHOONS
PUMP-N-PAK

DRAWINGS PROVIDED BY:


DATE:
5/16/2025

SCALE:


SHEET:
P-2




Exterior Elevation Front

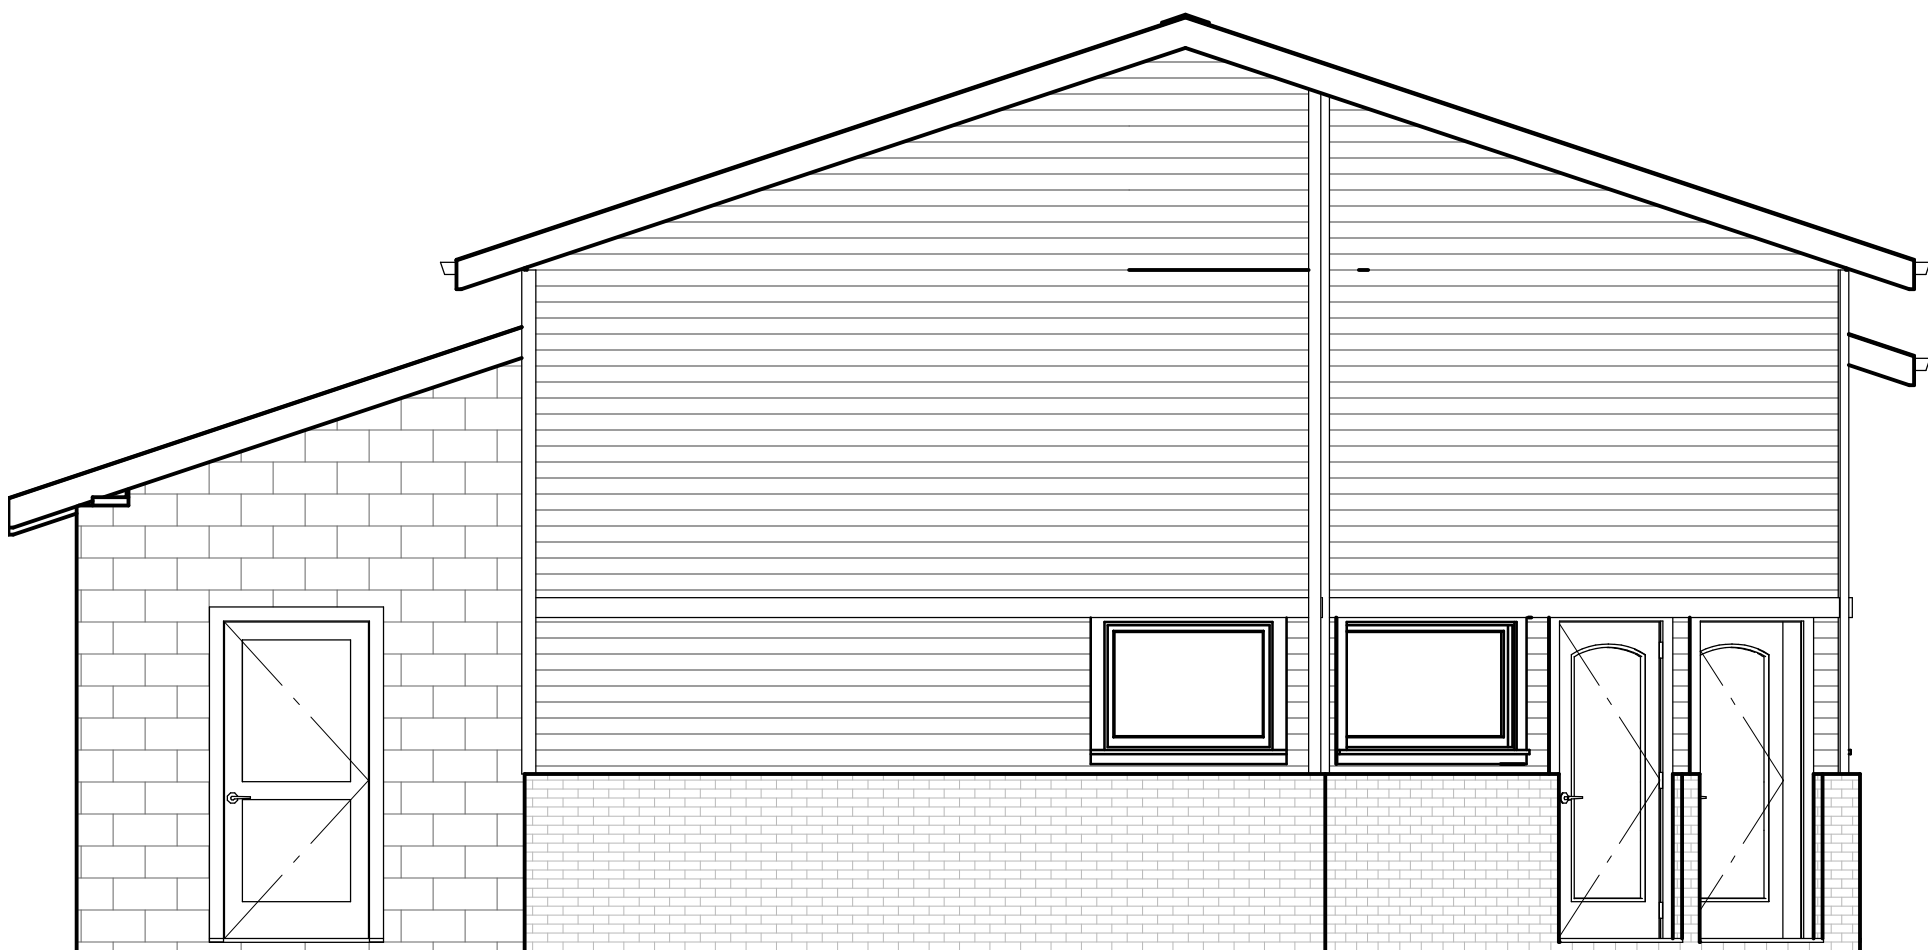

Exterior Elevation Left

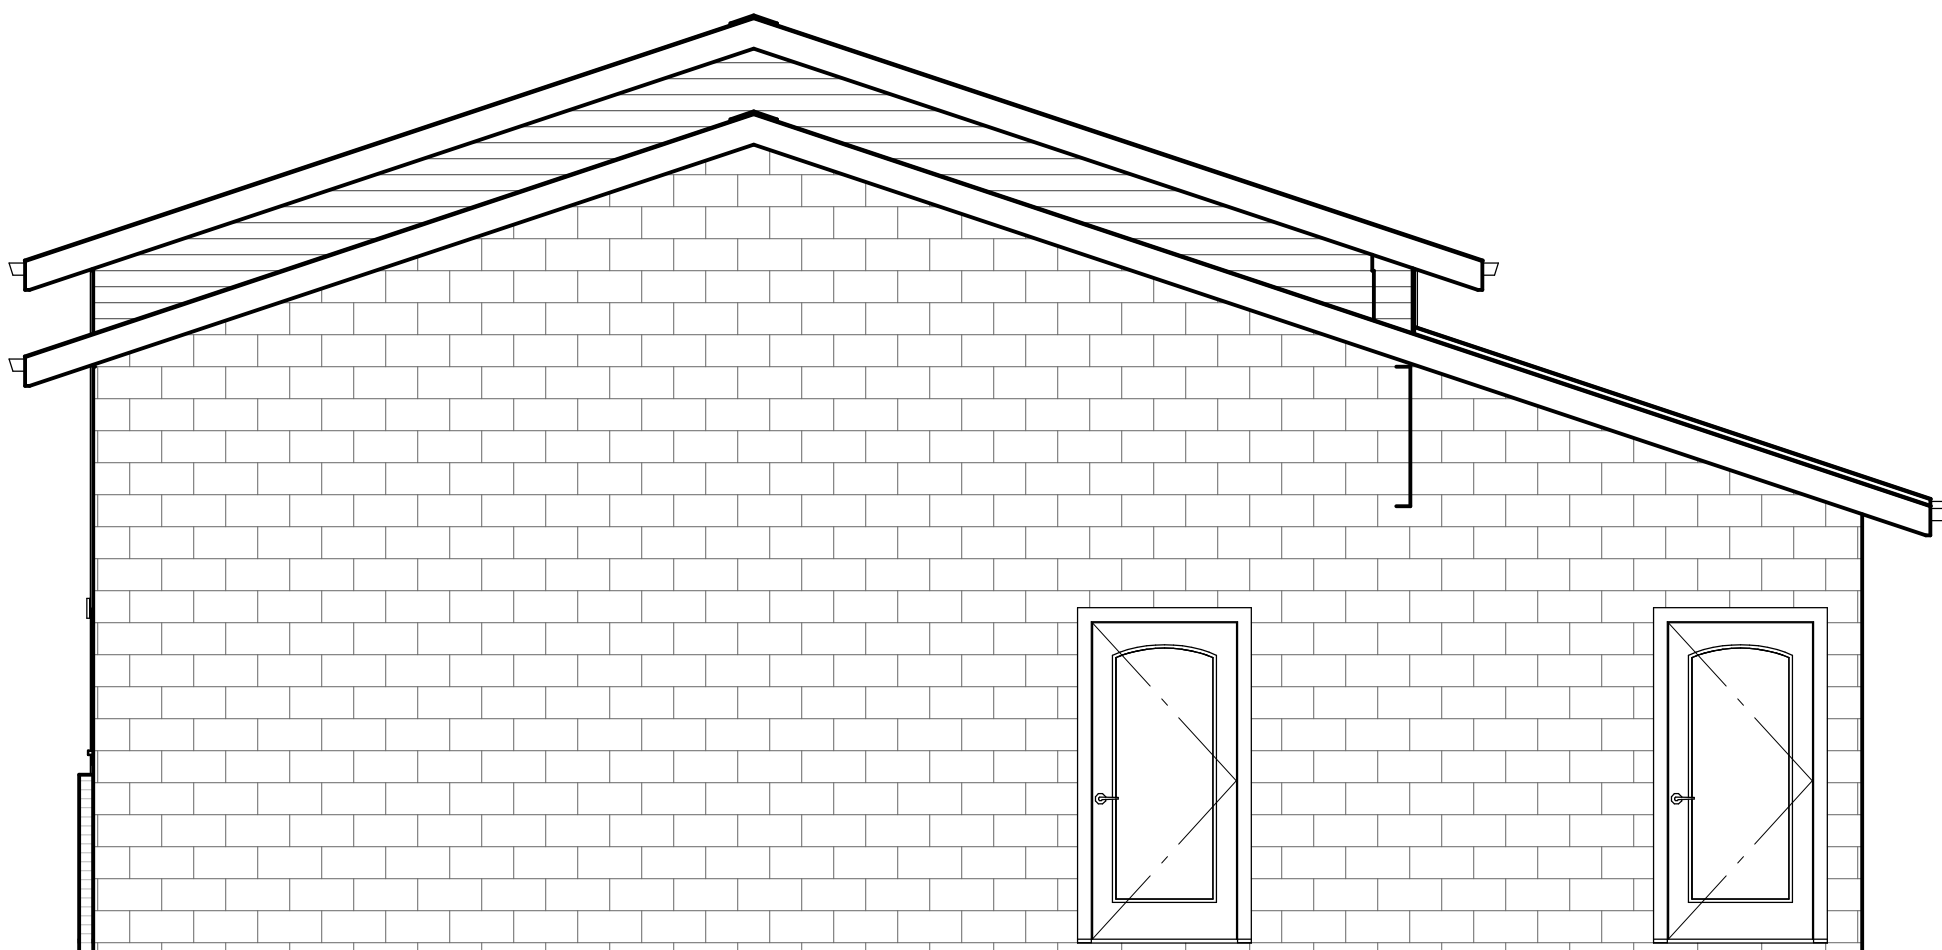

Exterior Elevation Right

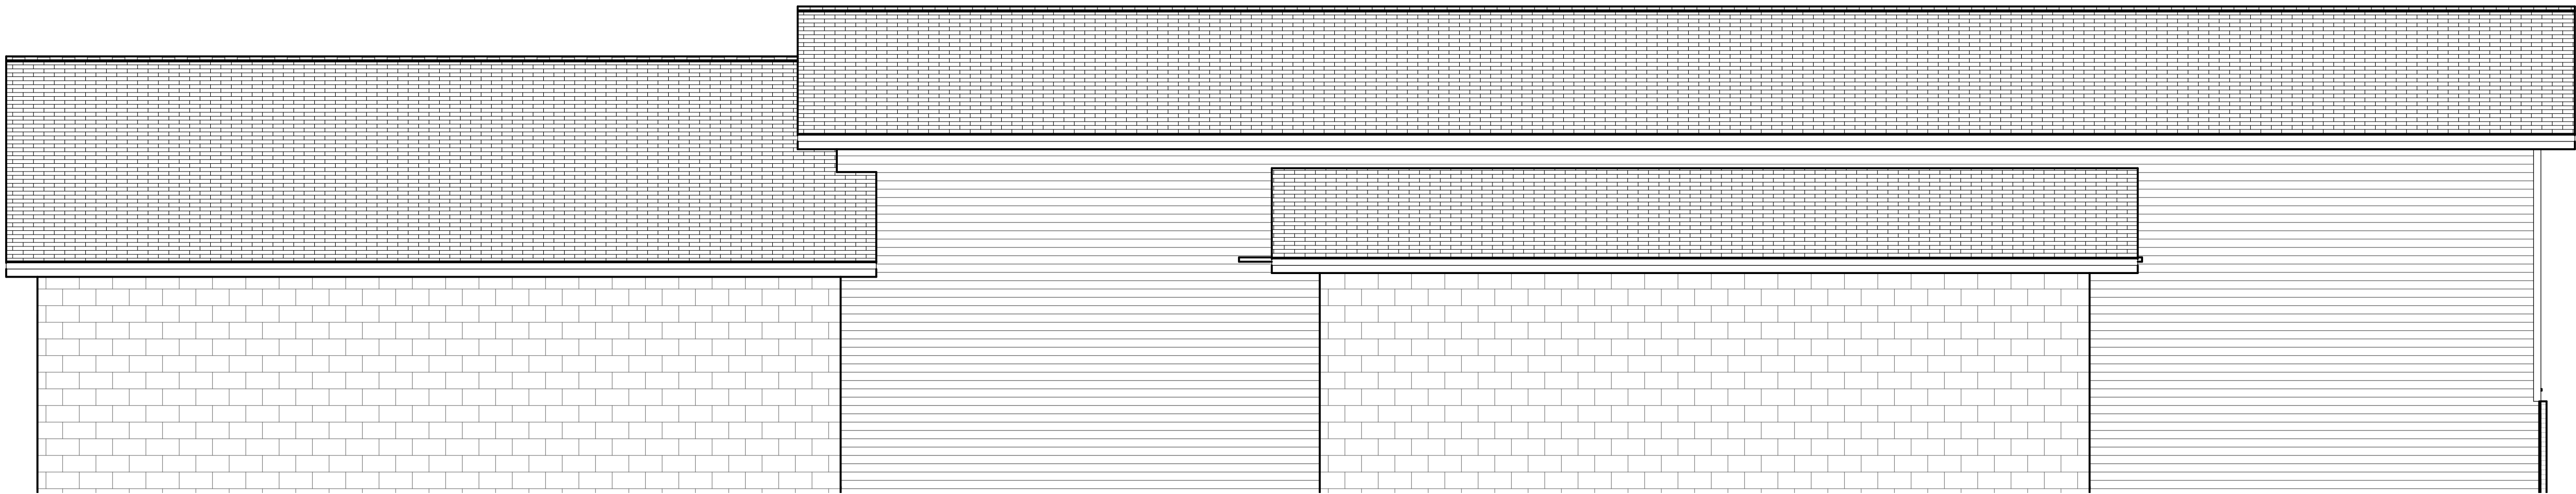

Exterior Elevation Back

DRWN BY:
ASW

NUMBER	DATE	REVISION TABLE	REVISD BY	DESCRIPTION

ELEVATIONS


SCHOONS
PUMP-N-PAK

DRAWINGS PROVIDED BY:

DATE:
5/16/2025

SCALE:

SHEET:
P-3

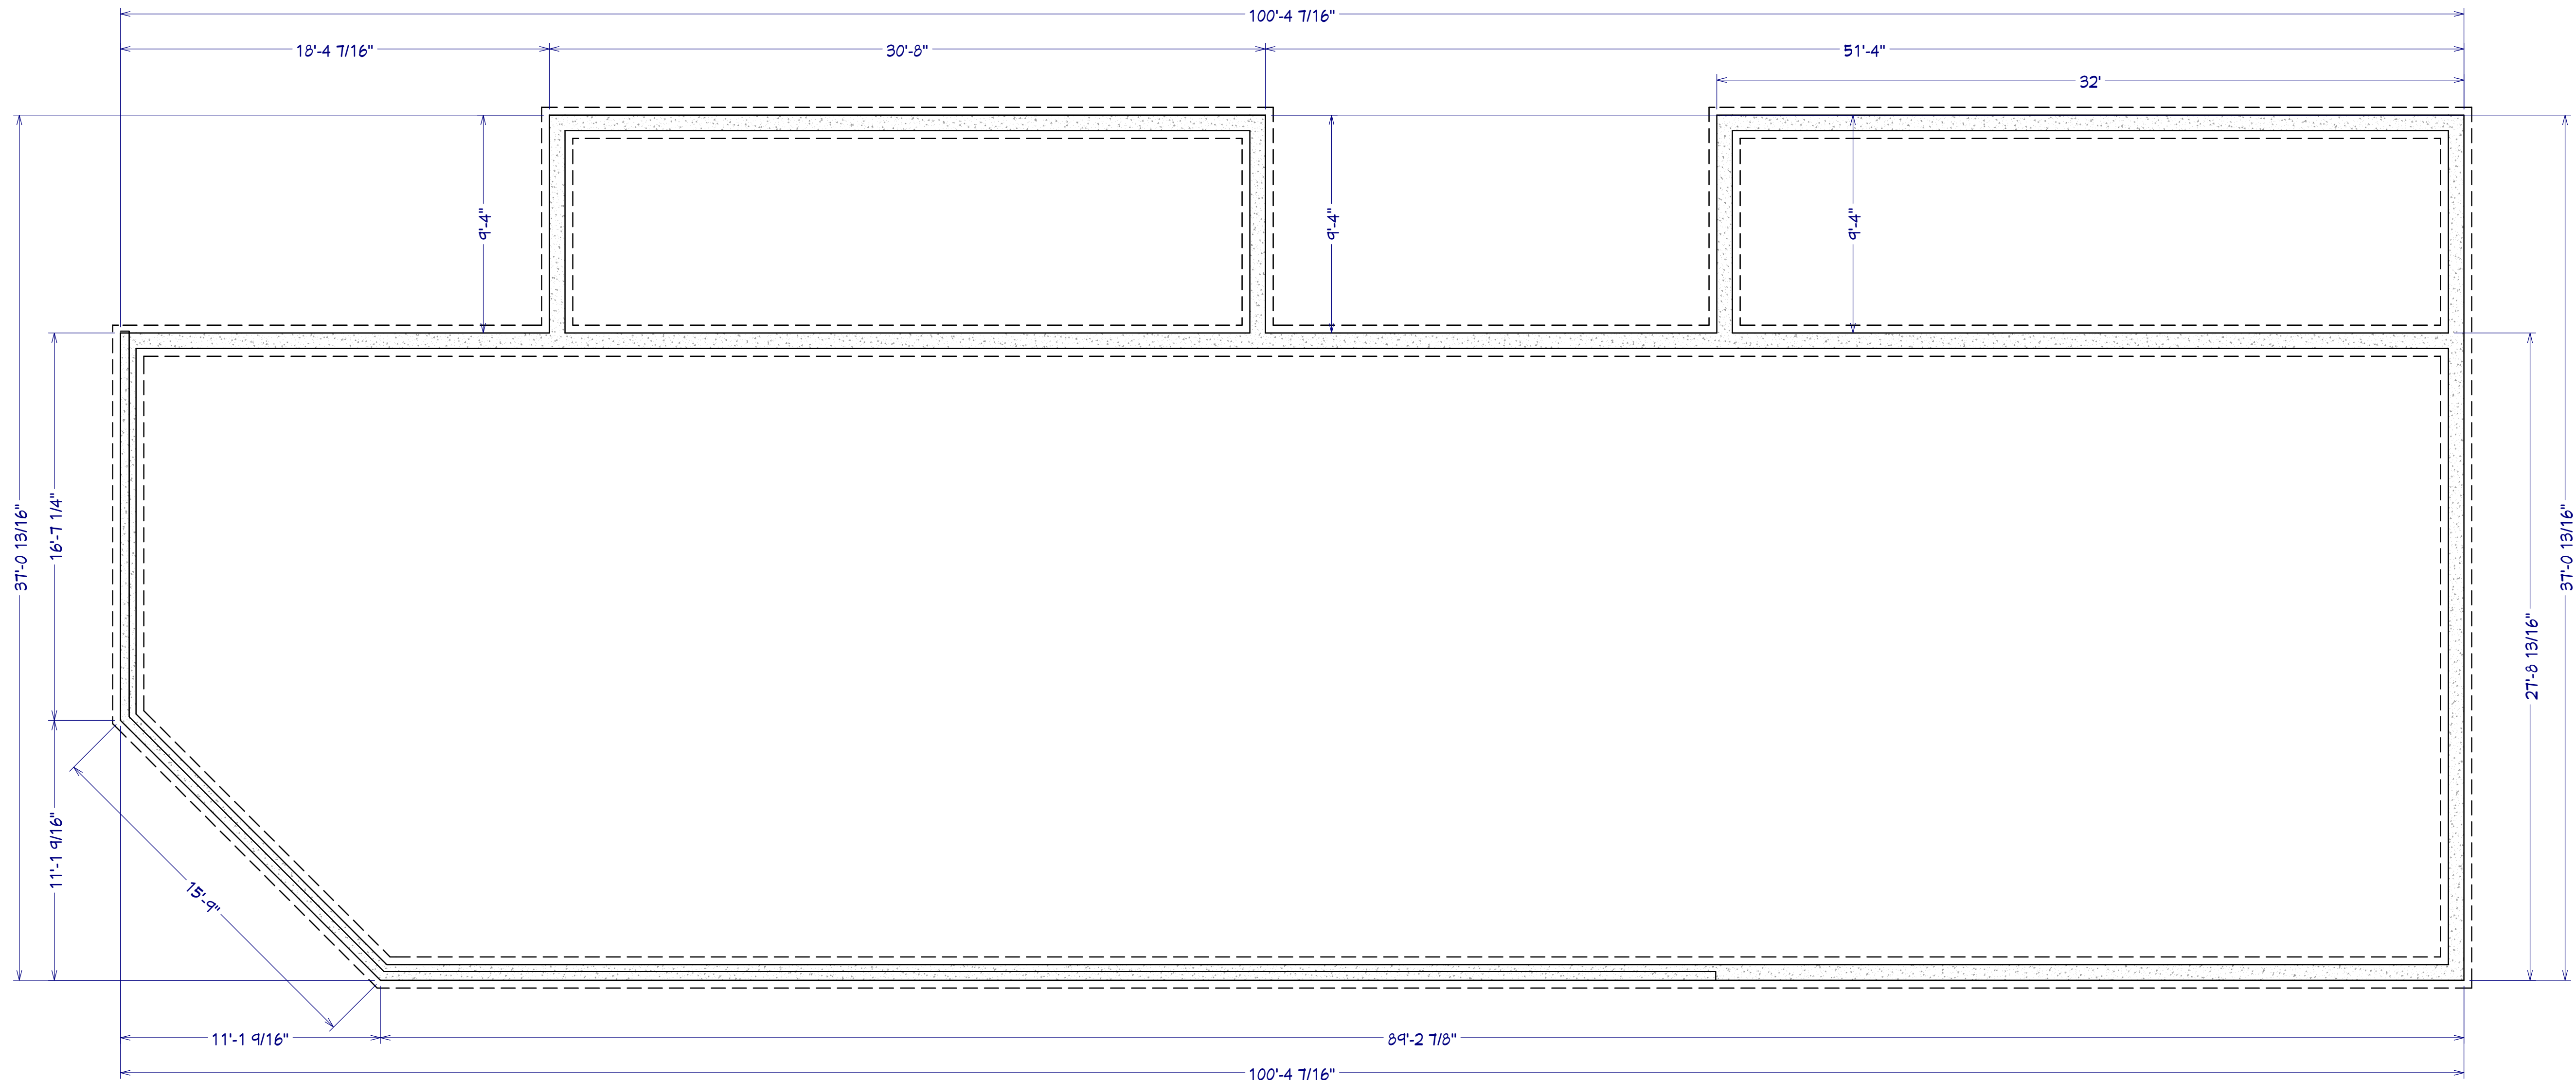

Foundation

DRAWINGS PROVIDED BY:

DATE:
5/16/2025

SCALE:

SHEET:
P-4

SCHOONS
PUMP-N-PAK


FOUNDATION

REVISION TABLE

NUMBER	DATE	REVISED BY	DESCRIPTION

DRAWN BY:

ASN

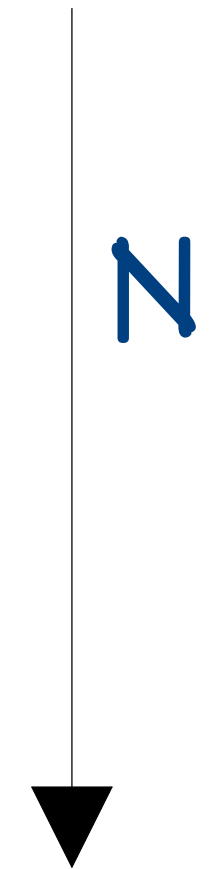[illegible]

SCHOONS
PUMP-N-PAK

DRAWINGS PROVIDED BY:

5/16/2025

--	--

P-5

DRAWN BY:
ASW