

Architectural | Planning | Interiors
 834 5th Street, Suite 1
 Brookings, SD 57003 | P: 605.692.4000
 2207 W. Grand Street
 Rapid City, SD 57701 | F: 605.692.4000

STAMP:
**PRELIMINARY
 PLANS**
 NOTICE:
 FOR
 CONSTRUCTION


NO.:	REVISIONS
DATE:	DESCRIPTION

FIRST FLOOR PLAN
 SHEET NAME:
 PROJECT NO.: DA23-071
 FILE SCALE: 3/8"=1'-0"
 PLOT SCALE: 1/8"=1'-0"
 DRAWING MAY NOT BE PRINTED TO SCALE


**6TH ST. MIXED-USE
 BLDG**
 BROOKINGS, SD
 PROJECT ARCHITECT:
HERMELA ABOTE
 DATE: 04.24.2024

SHEET:
A1.2

**PRELIMINARY PLANS - NOT
 FOR CONSTRUCTION**

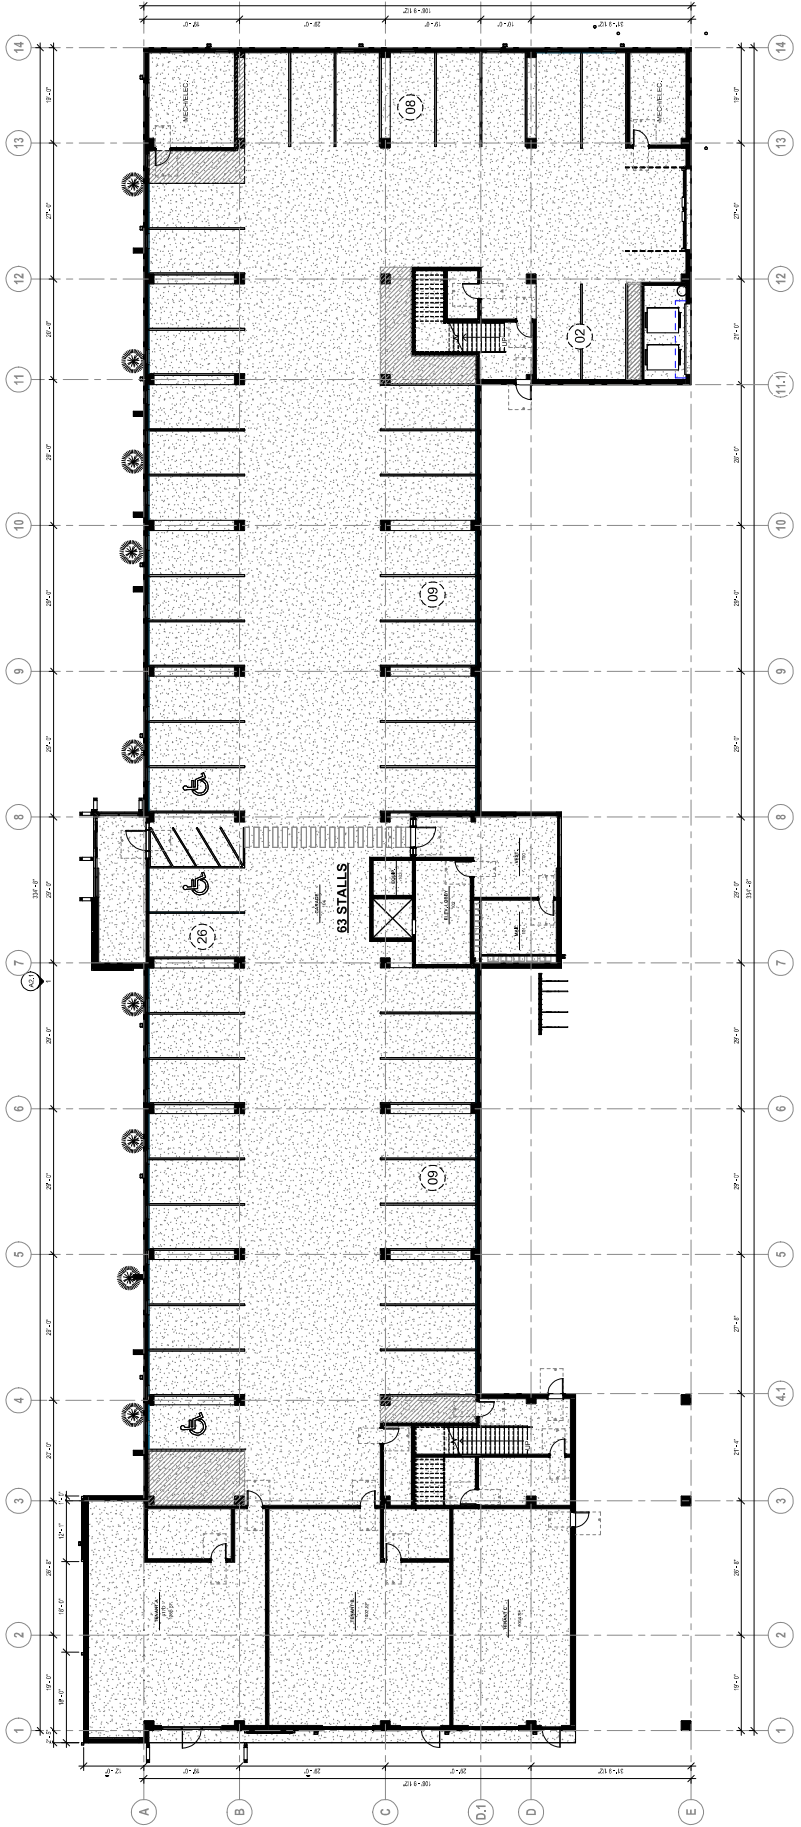

1 FIRST FLOOR PLAN
 17-0400

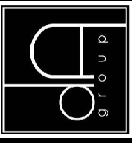

Architectural | Planning | Interiors
 854 5th Street, Suite 1
 Brookings, SD 57003 | P: 605.692.4000
 2207 W. Grand Street
 Sioux Falls, SD 57103 | P: 605.692.4000

STAMP:
**PRELIMINARY
 PLANS**
 NOT FOR
 CONSTRUCTION

NO. DESCRIPTION
 DATE

REVISIONS


SECOND FLOOR PLAN (3RD SIM)
 SHEET NAME:
 PROJECT NO.: DA23-071
 FIRST SCALE: 1/8"=1'-0"
 DRAWING MAY NOT BE PRINTED TO SCALE

**6TH ST. MIXED-USE
 BLDG**
 BROOKINGS, SD

PROJECT ARCHITECT:
BERNIELLA ABOVE
 DATE: 04.24.2024
 SHEET:

A1.3

UNIT SCHEDULE		
TYPE	Area	COUNT
APARTMENT (3RD SIM)		
1BR	1,069.35	1
2BR	1,649.35	2
3BR	2,129.35	1
4BR	2,709.35	1
APARTMENT (4TH SIM)		
1BR	1,069.35	1
2BR	1,649.35	2
3BR	2,129.35	1
4BR	2,709.35	1
TOTAL FLOOR AREA: 20,000.00		

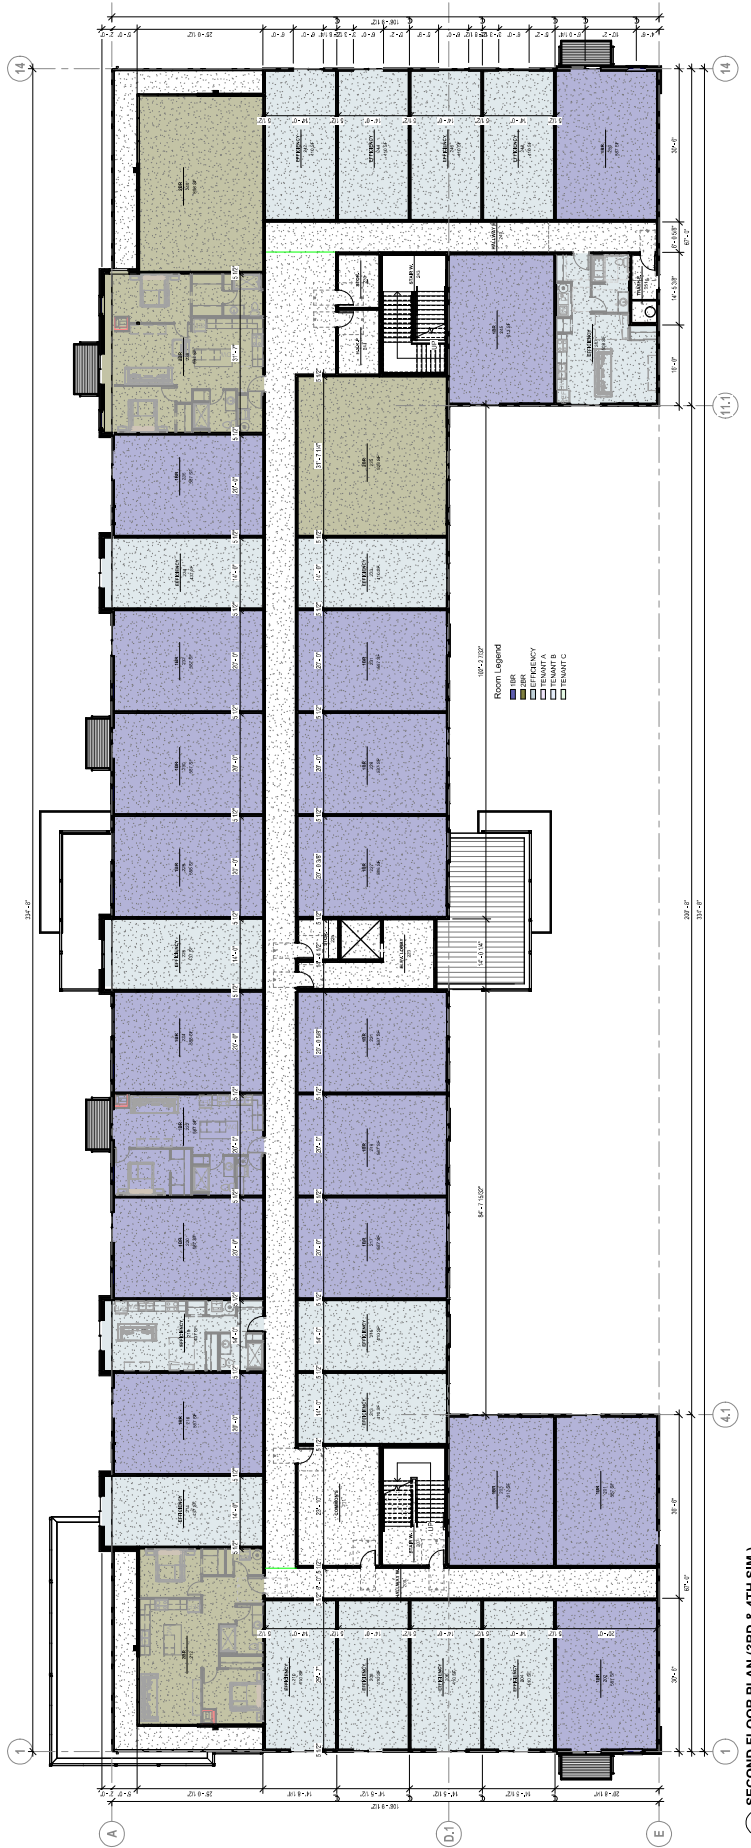

1 SECOND FLOOR PLAN (3RD & 4TH SIM.)

**PRELIMINARY PLANS - NOT
 FOR CONSTRUCTION**



Architectural Planning | Interiors
 854 5th Street, Suite 1
 Brooklyn, NY 11215 | P: 646.962.6000
 2501 W. 56th St. | Suite 200
 Long Beach, CA 90804 | P: 562.592.6000


PRELIMINARY PLANS
 NOT FOR CONSTRUCTION

STAMP: _____
 REVISIONS: NO. / DESCRIPTION: _____
 DATE: _____

FOURTH FLOOR PLAN
 SHEET NAME: _____
 PROJECT NO.: DA23-071
 FINL SCALE: 3/8" = 1'-0"
 PLOT SCALE: 3/8" = 1'-0"

6TH ST. MIXED-USE BLDG
 BROOKINGS SD
 PROJECT: 6TH ST. MIXED-USE BLDG
 ARCHITECT: dA GROUP
 DATE: 04.24.2024


A1.4
 SHEET:

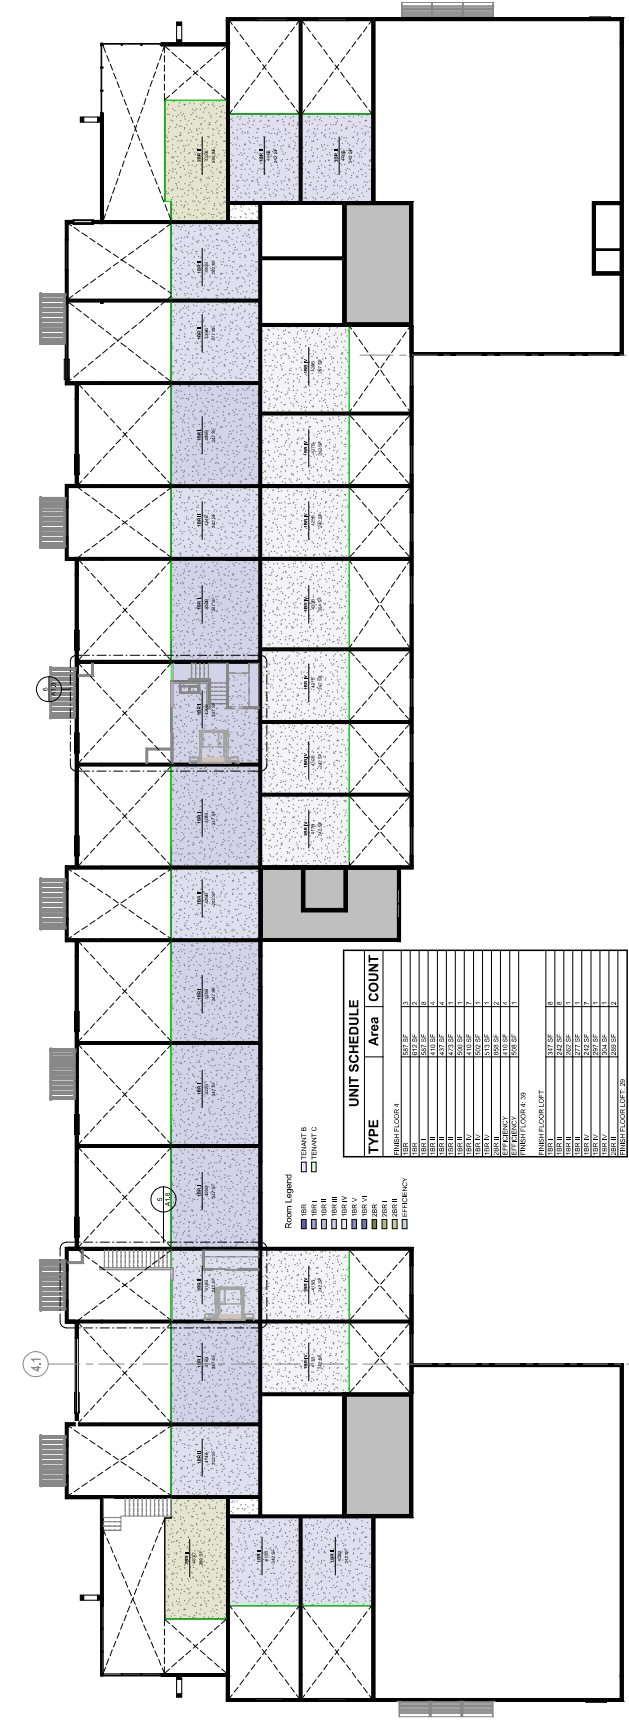

- Room Legend**
- SR
 - SRB
 - SRBB
 - SRBV
 - SRVH
 - SRV
 - SRM
 - SRH
 - SRF
 - SRG
 - SRN
 - SRP
 - SRQ
 - SRR
 - SRS
 - SRT
 - SRU
 - SRV
 - SRW
 - SRX
 - SRY
 - SRZ
 - SR1
 - SR2
UNIT SCHEDULE

TYPE	Area	COUNT
FINISH FLOOR 4	10,727 SF	2
FINISH FLOOR 3	10,727 SF	2
FINISH FLOOR 2	10,727 SF	2
FINISH FLOOR 1	10,727 SF	2
FINISH FLOOR 0	10,727 SF	2
FINISH FLOOR -1	10,727 SF	2
FINISH FLOOR -2	10,727 SF	2
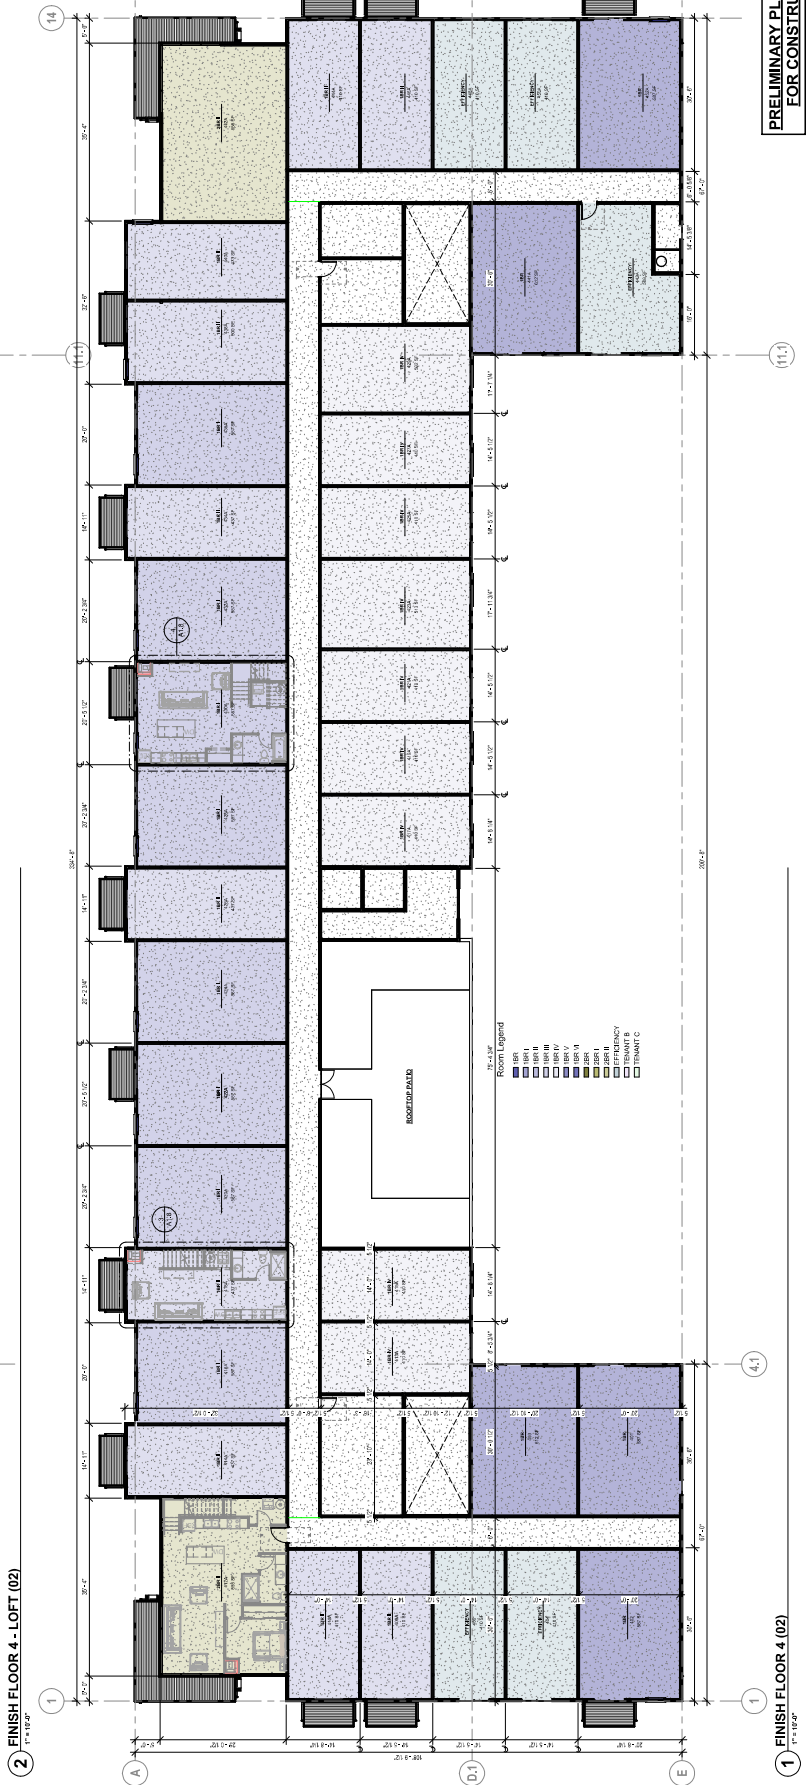

- Room Legend**
- SR
 - SRB
 - SRBB
 - SRBV
 - SRVH
 - SRV
 - SRM
 - SRH
 - SRF
 - SRG
 - SRN
 - SRP
 - SRQ
 - SRR
 - SRS
 - SRT
 - SRU
 - SRV
 - SRW
 - SRX
 - SRY
 - SRZ
 - SR1
 - SR2
PRELIMINARY PLANS - NOT FOR CONSTRUCTION

FINISH FLOOR 4 (02)