



DRAWN BY:
KMH

APPROVED BY:

COVER PAGE

0T1124-01
TODD FERGEN
GARAGE ADDITION




REVISION:
A

DATE:
8/1/2024

SCALE:
NTS

SHEET:
P-1

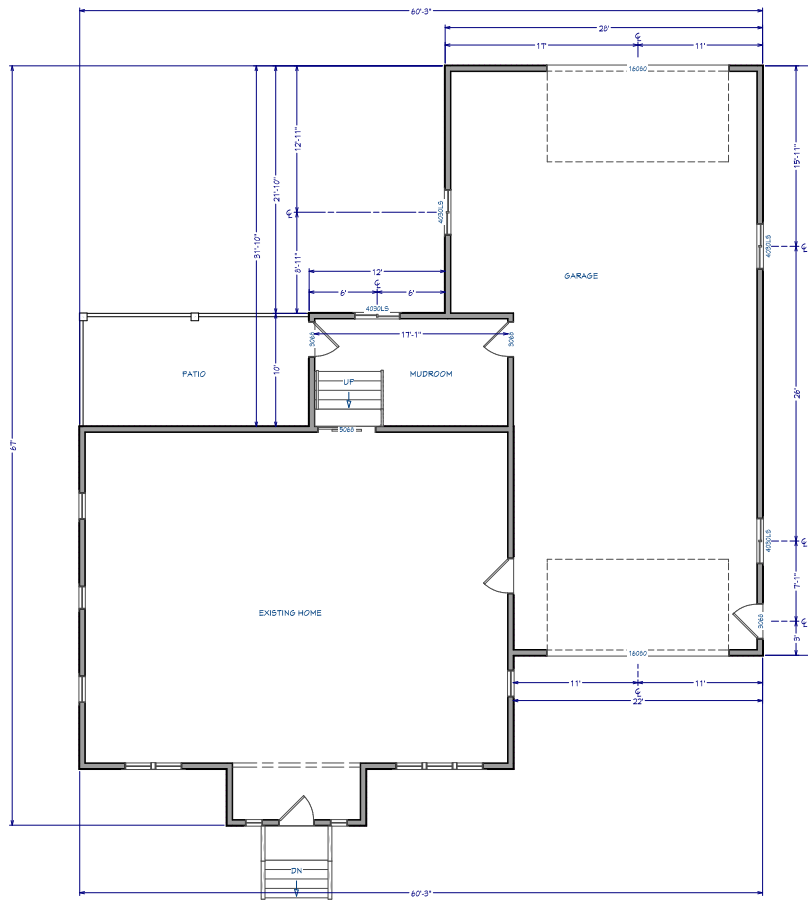

Floor Plan View Dimensioned

	DRAWING PROVIDED BY: Homestead 30th center	APPROVED BY: KMH
REVISION: A	DATE: 8/1/2024	FLOOR LAYOUT
SCALE: 1/4" = 1'-0"	SHEET: P-2	OT1124.01 TODD FERGEN GARAGE ADDITION
DRAWN BY: KMH		




Exterior Elevation Front



Exterior Elevation Left

4/12 PITCH PORCH/MUDROOM
 6/12 PITCH REAR GABLE
 10/12 PITCH RIGHT GABLE (TO MATCH
 EXISTING)
 12" OVERHANGS EAVES
 4" GABLE OVERHANDS
 11FT WALL

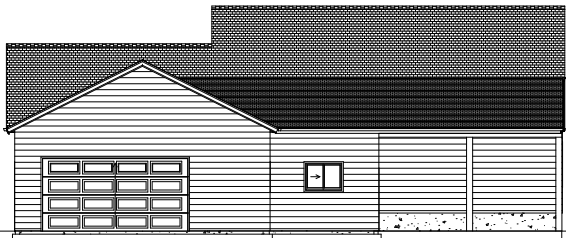

Exterior Elevation Back



Exterior Elevation Right

DRAWN BY:
KMH

APPROVED BY:

ELEVATIONS

OT1124-01
 TODD FERGEN
 GARAGE ADDITION



REVISION:
A

DATE:
8/1/2024

SCALE:
1/4" = 1'-0"

SHEET:
P-3