



Exterior Elevation Front

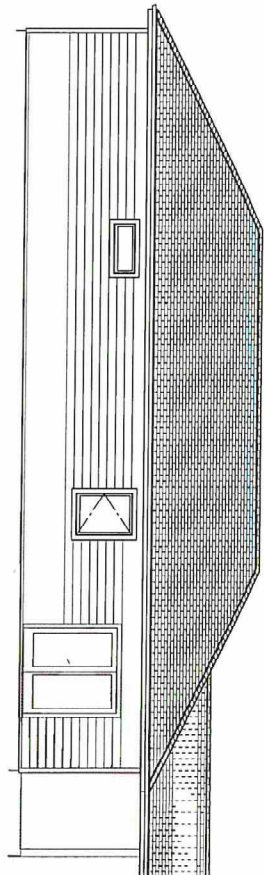


Exterior Elevation Right

6/12 PITCH
18" OVERHANGS
9FT WALL
ON SLAB CONSTRUCTION

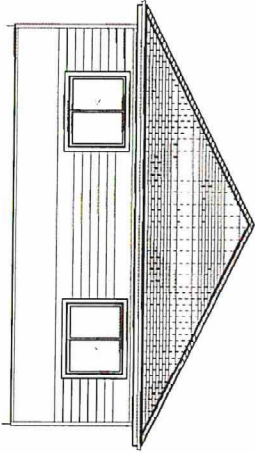

Exterior Elevation Back

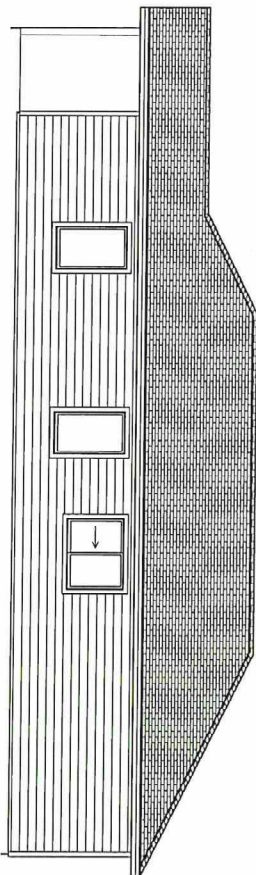

Exterior Elevation Left

DRAWN BY:
KMH

APPROVED BY:

ELEVATIONS

042525-02
RICK HOWEY
MEDARY RENTAL

DRAWINGS PROVIDED BY:
 **HOMESTEAD**
BUILDING SUPPLIES

REVISION:
A

DATE:
5/14/2025

SCALE:
1/4" = 1'-0"

SHEET:

P-4