


Preliminary Grading Plan

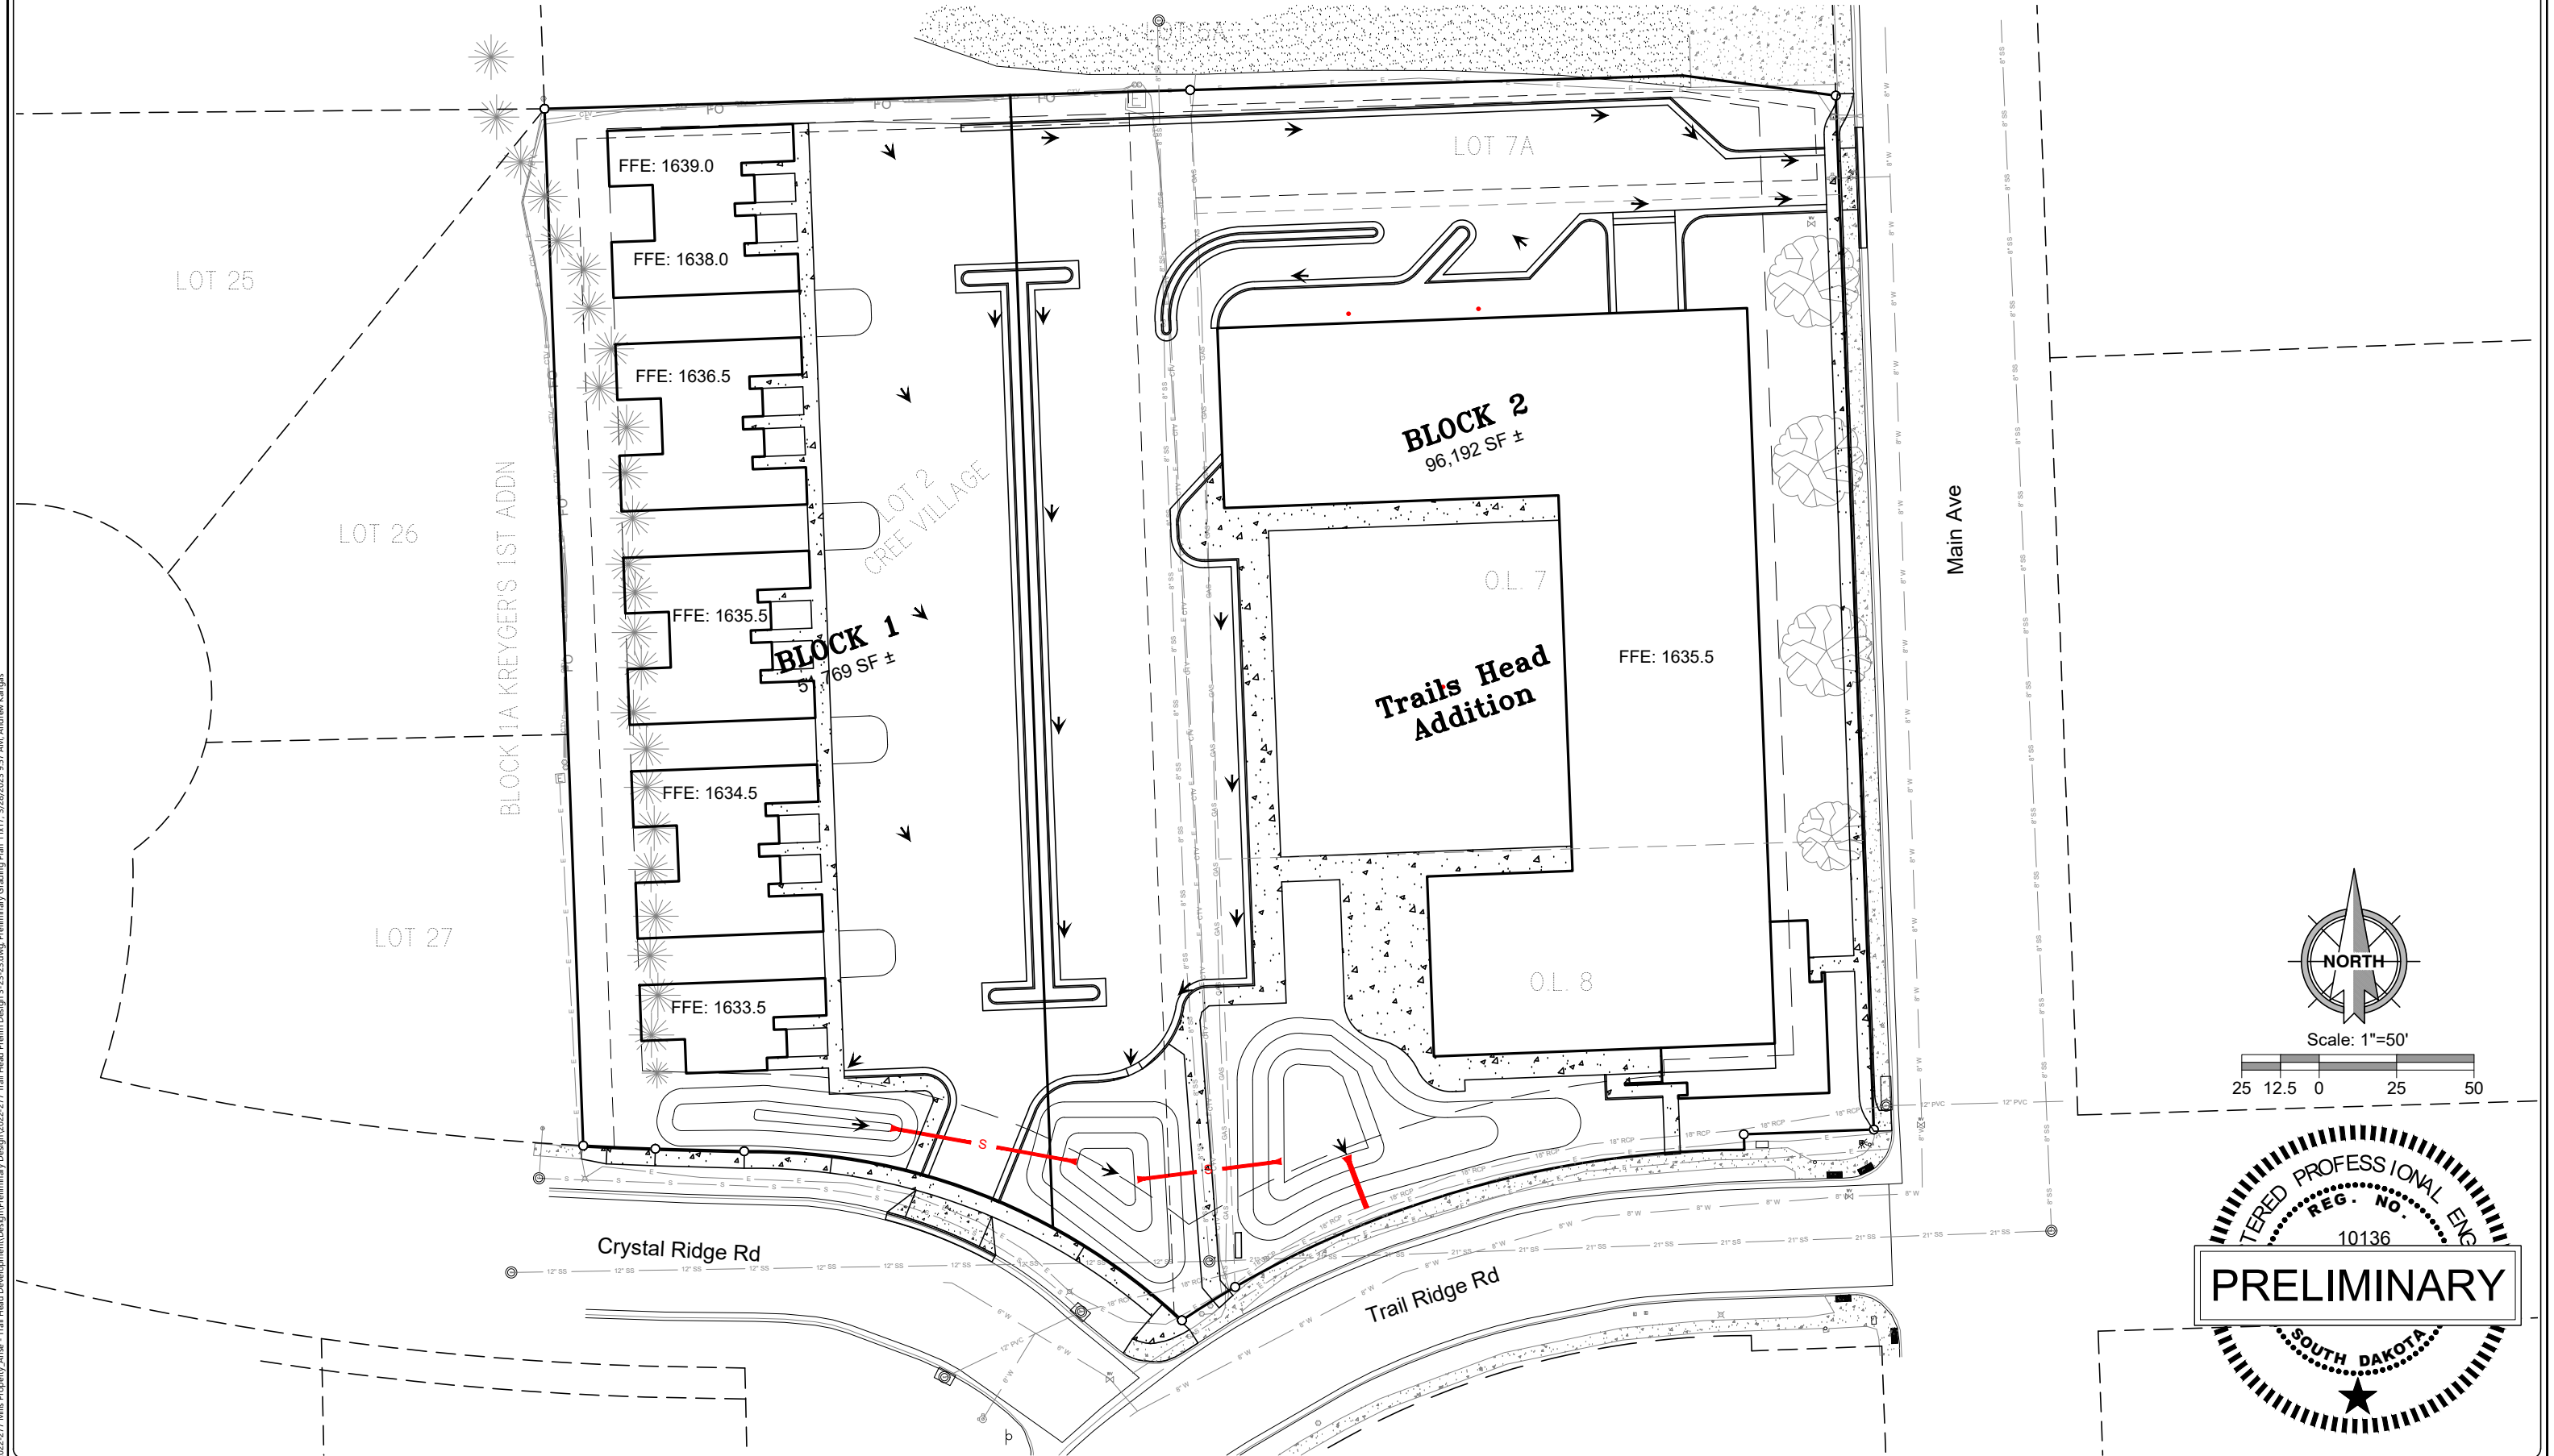

NORTH

Scale: 1"=50'

25 12.5 0 25 50

REGISTERED PROFESSIONAL ENGINEER
REG. NO. 10136
PRELIMINARY
SOUTH DAKOTA

P:\Brookings Projects\2022-277 Mills Property Arise - Trail Head Development\Design\Preliminary Design\2022-277 Trail Head Prelim Design 3-23-23.dwg, Preliminary Grading Plan 1x17, 3/28/2023 9:57 AM, Andrew Kangas