



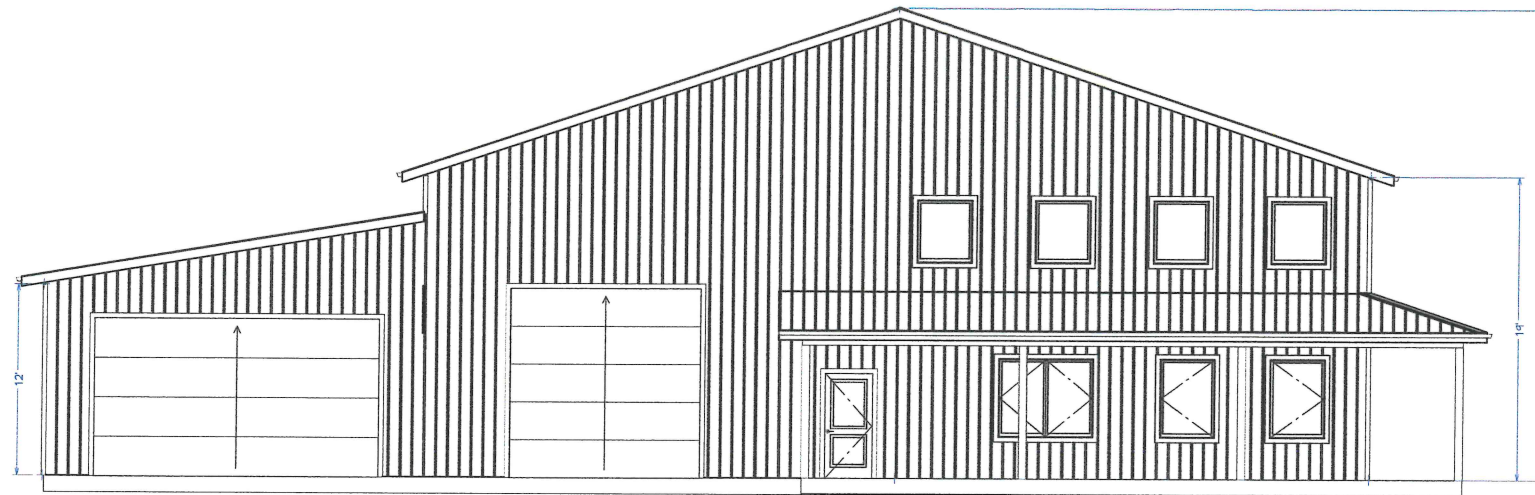


Exterior Elevation Front

DESIGN SUBJECT TO CHANGE


4/12 PITCH
18" OVERHANGS
9FT MAIN FLOOR
8FT 2ND FLOOR
ON SLAB CONSTRUCTION

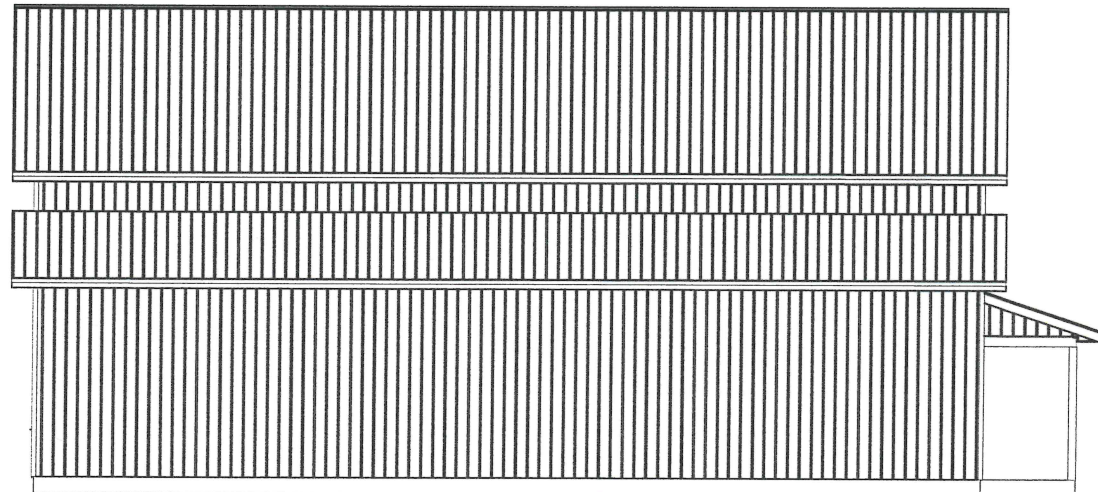

Exterior Elevation Left

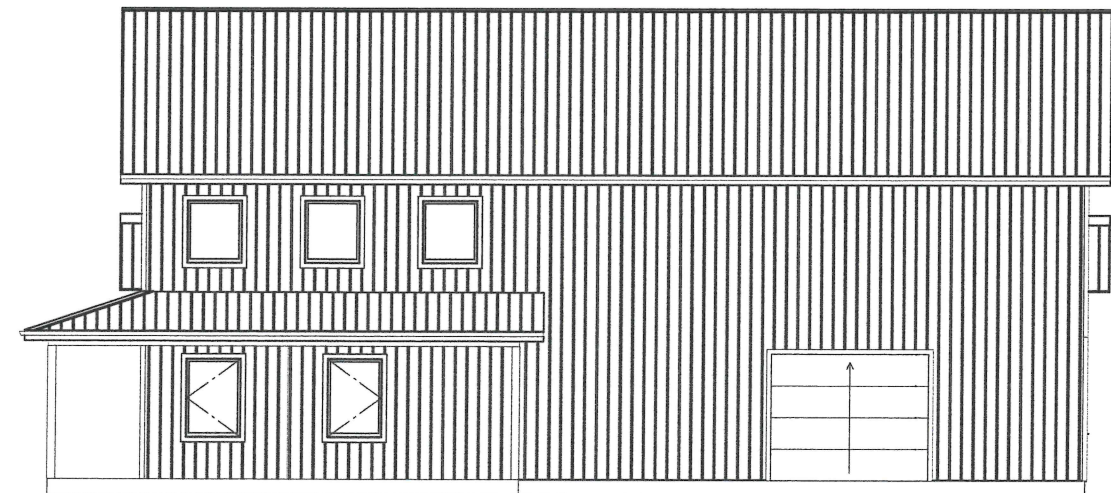

Exterior Elevation Right

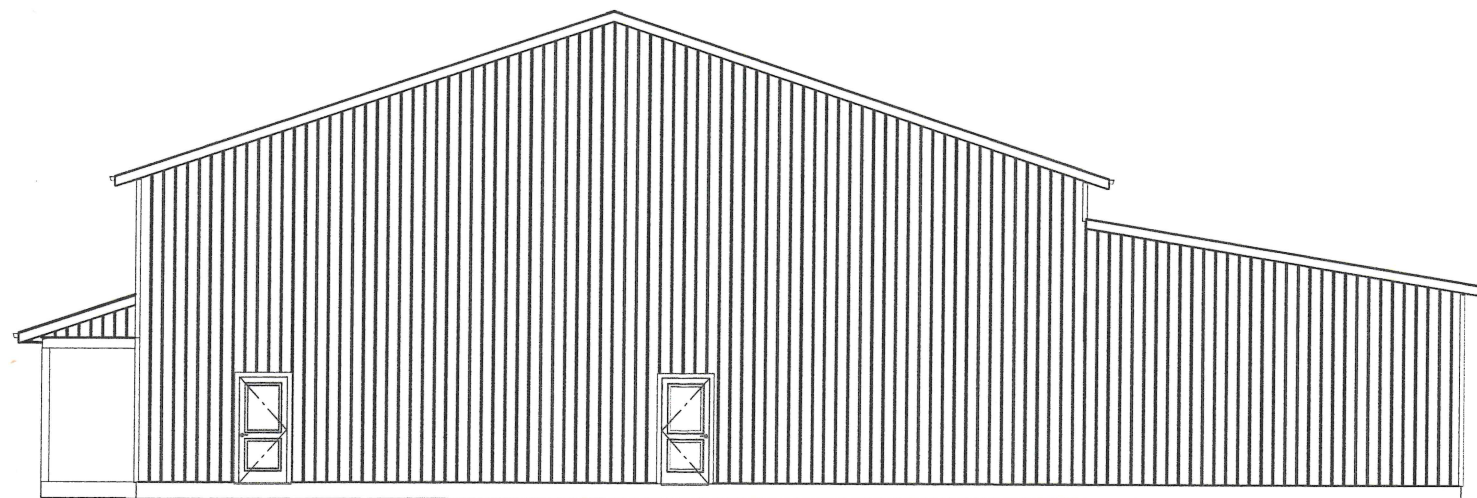

Exterior Elevation Back

APPROVED BY:

043024-01
MEDARY ACRES
NEW SHED

DRAWINGS PROVIDED BY:
Homestead
Do it center

REVISION:

B

DATE:

12/30/2024

SCALE:

3/16" = 1'-0"

SHEET:

P-4