

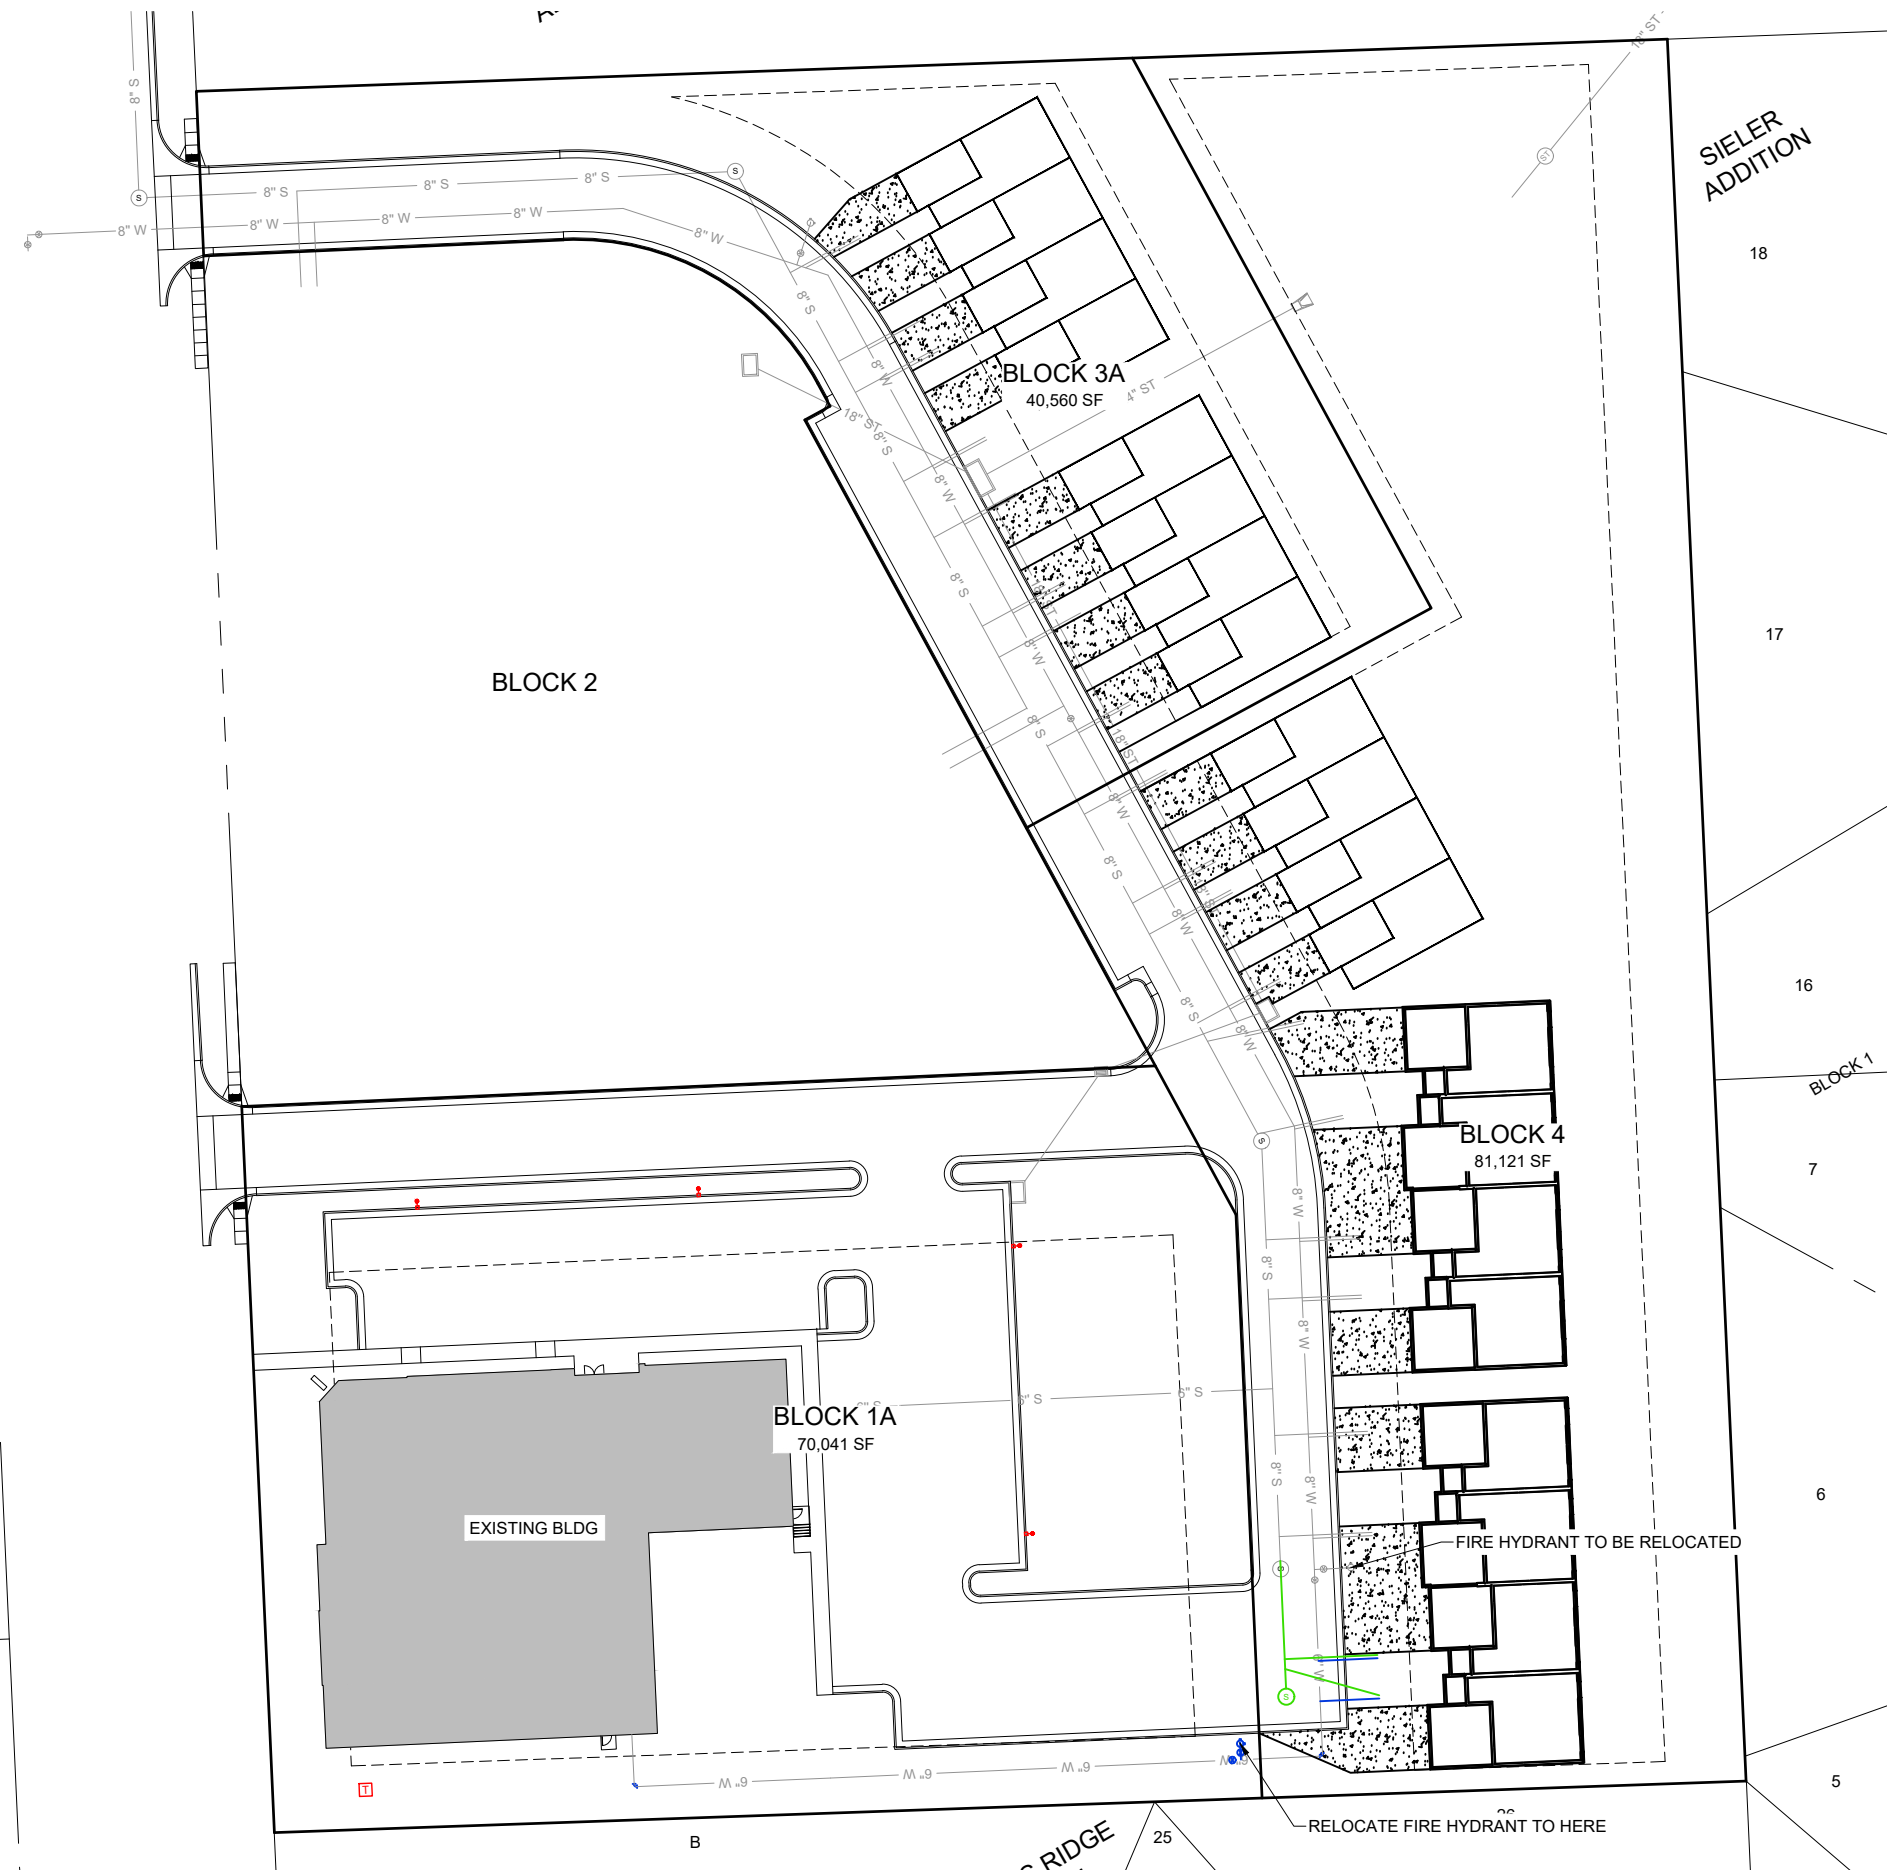


PRELIMINARY PLAT OF
BLOCKS 1A, 3A, AND 4 IN NORTHERN PLAINS ADDITION
 AN ADDITION TO THE CITY OF BROOKINGS, BROOKINGS COUNTY, SOUTH DAKOTA

 

LEGEND:

- W — EXISTING WATER LINE
- S — EXISTING SANITARY SEWER
- ST — EXISTING STORM SEWER
- G — EXISTING GAS LINE
- UGE — EXISTING UNDERGROUND ELECTRIC
- UGTV — EXISTING CABLE TV
- UGT — EXISTING TELEPHONE LINE
- UGF — EXISTING FIBER OPTIC LINE
- OHE — OVERHEAD ELECTRIC LINE
- 8" S — PROPOSED SANITARY SEWER
- (S) — PROPOSED SANITARY MANHOLE
- ST — PROPOSED STORM SEWER
- [] — PROPOSED STORM DROP INLET
- 8" W — PROPOSED WATER MAIN
- — PROPERTY LINE

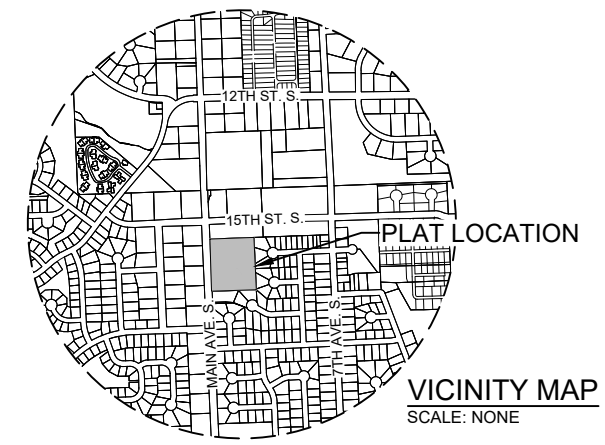

PROJECT / SHEET TITLE:

NORTHERN PLAINS ADDITION	
REVISED UTILITY PLAN	
BROOKINGS, SOUTH DAKOTA	DESCRIPTION
REV. / DATE	

**FOR REVIEW ONLY
NOT FOR CONSTRUCTION**

JOB No.:	23064-04
DATE:	JUNE 2024
ENG / ARCH:	JDB
DESIGNER:	JDB
TECHNICIAN:	