
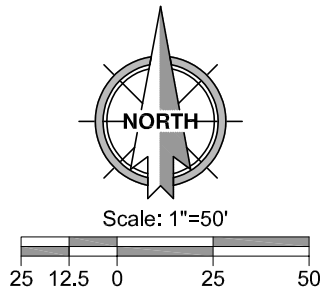


Utility Plan

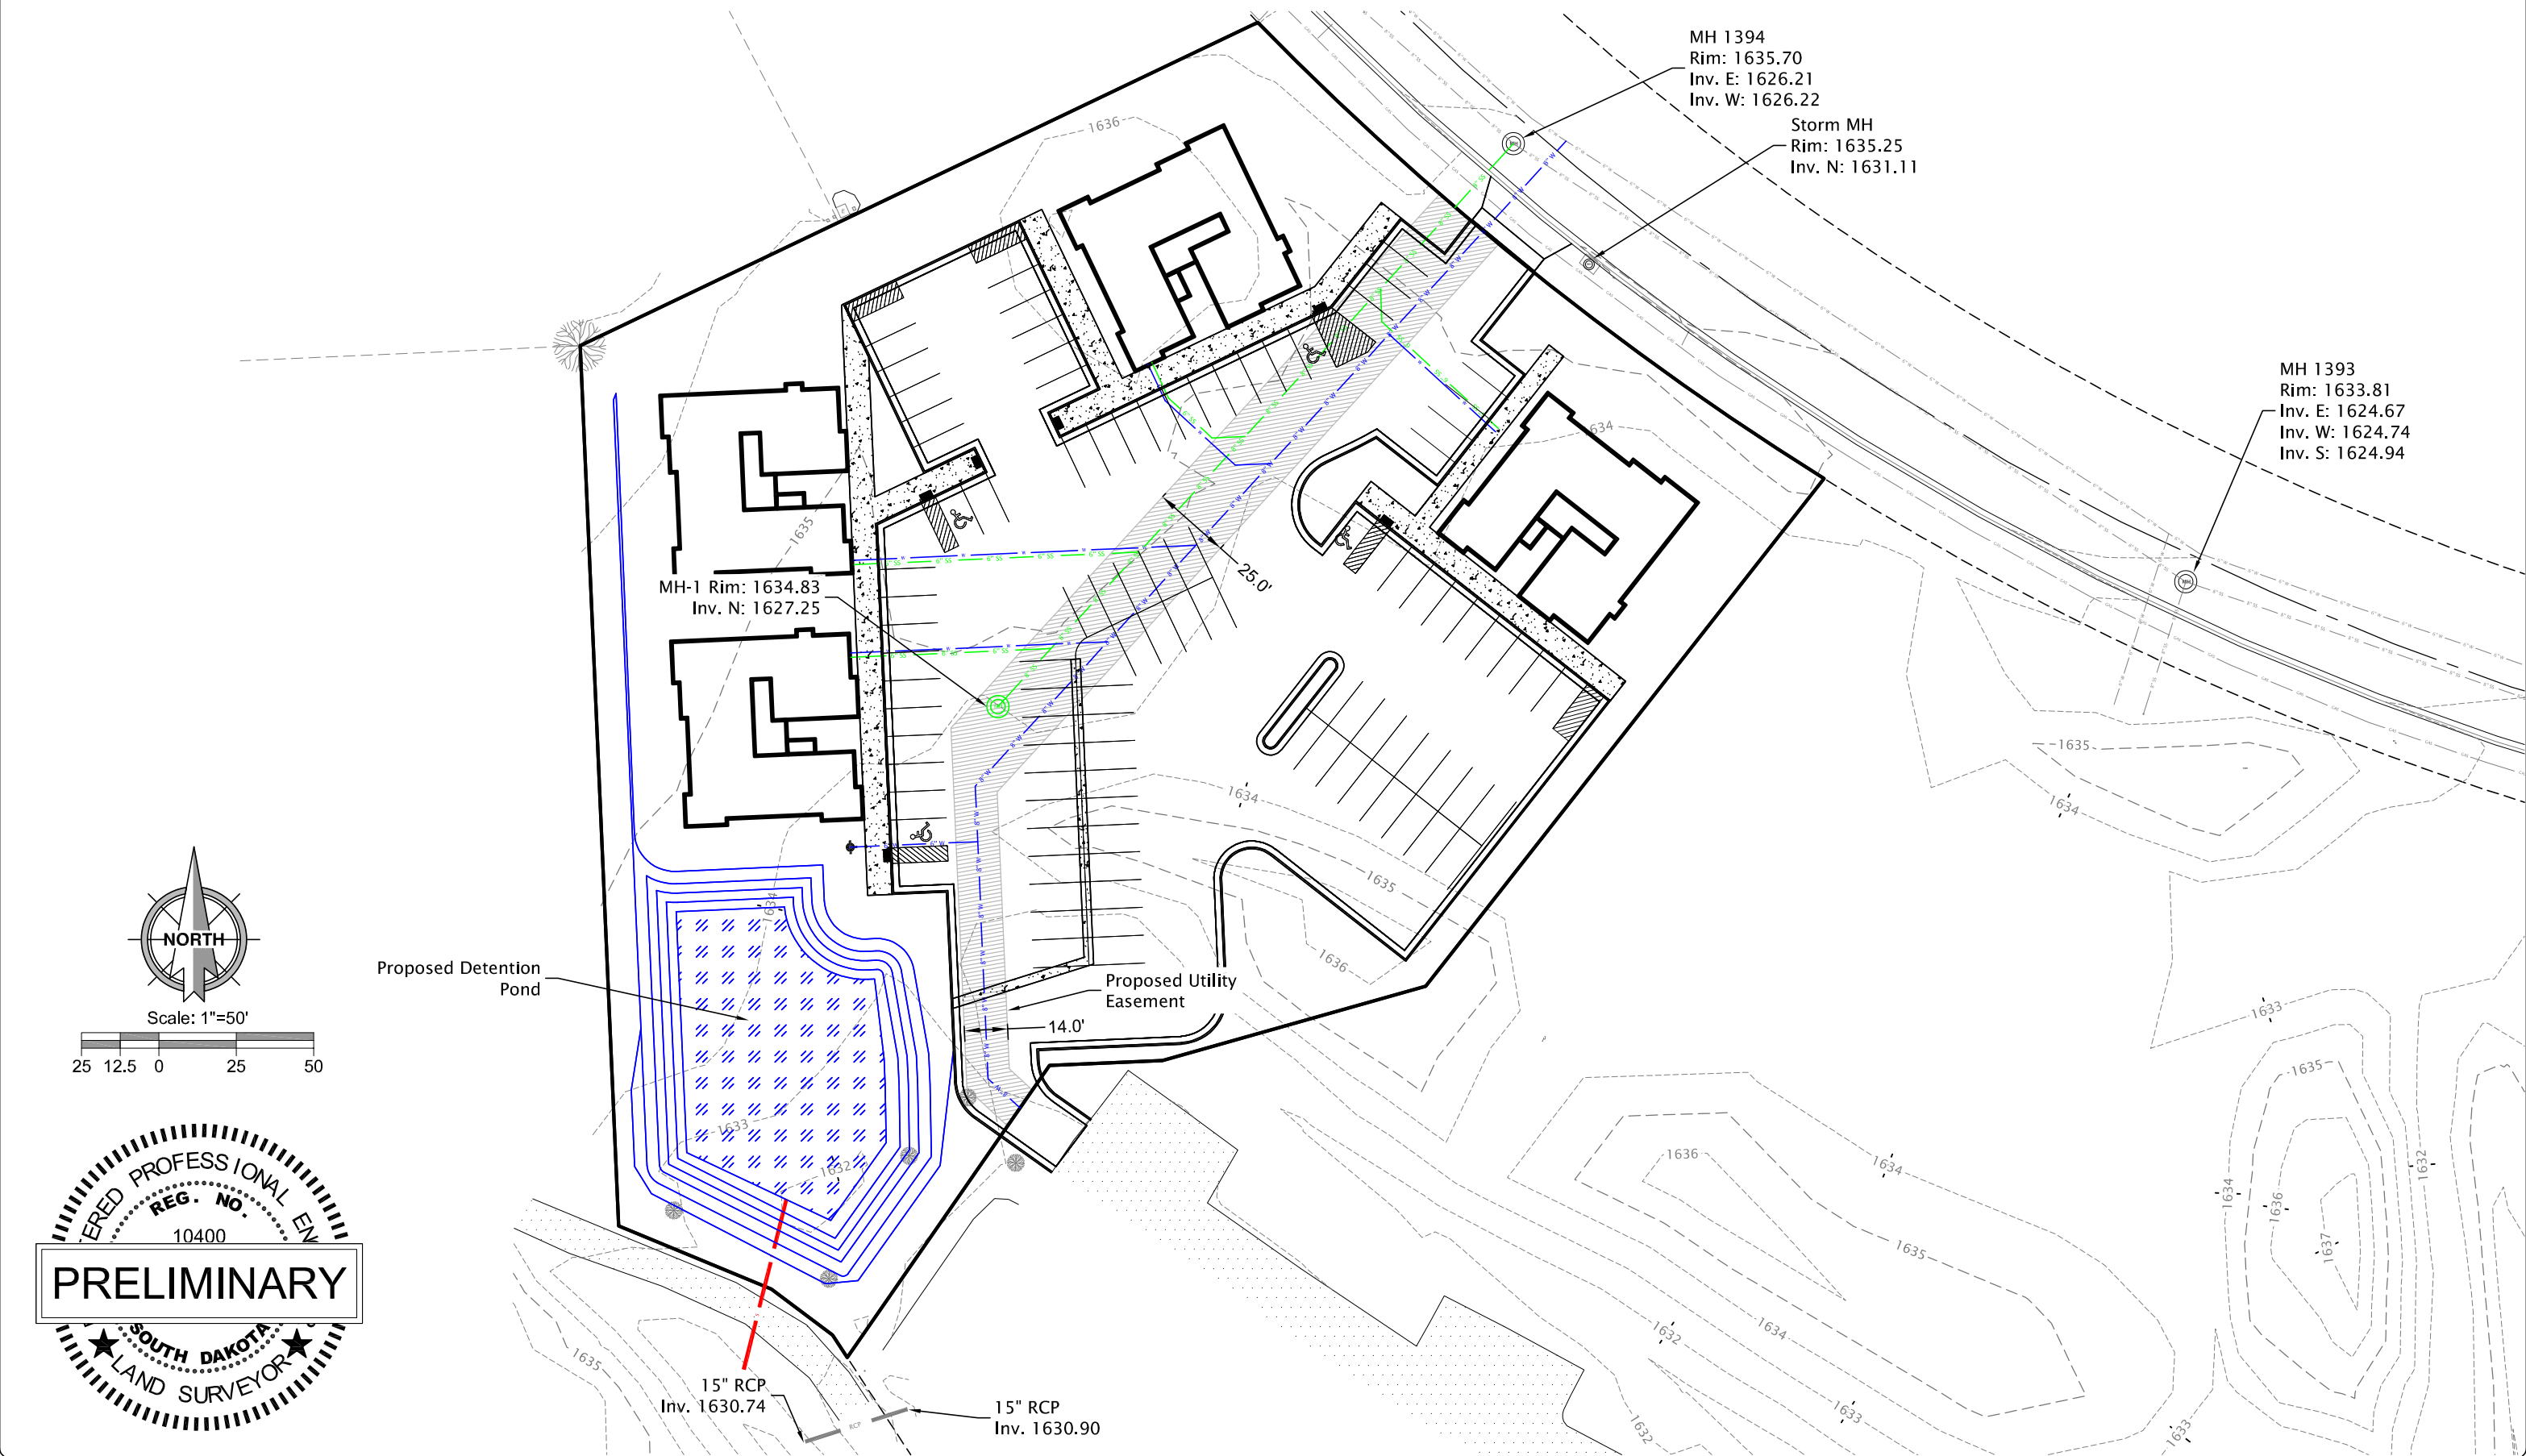

BBG Sioux Village

CAD Filename:

Preliminary Design

CDI Project No.

2022-198

Drawn By:

CDB

Checked By:

AEK

Scale:

1" = 50'

Date:

01/26/2023



609 Main Ave S
Brookings, SD
605-696-3200

Sheet No:

4

of No:

4