


Preliminary Grading Plan

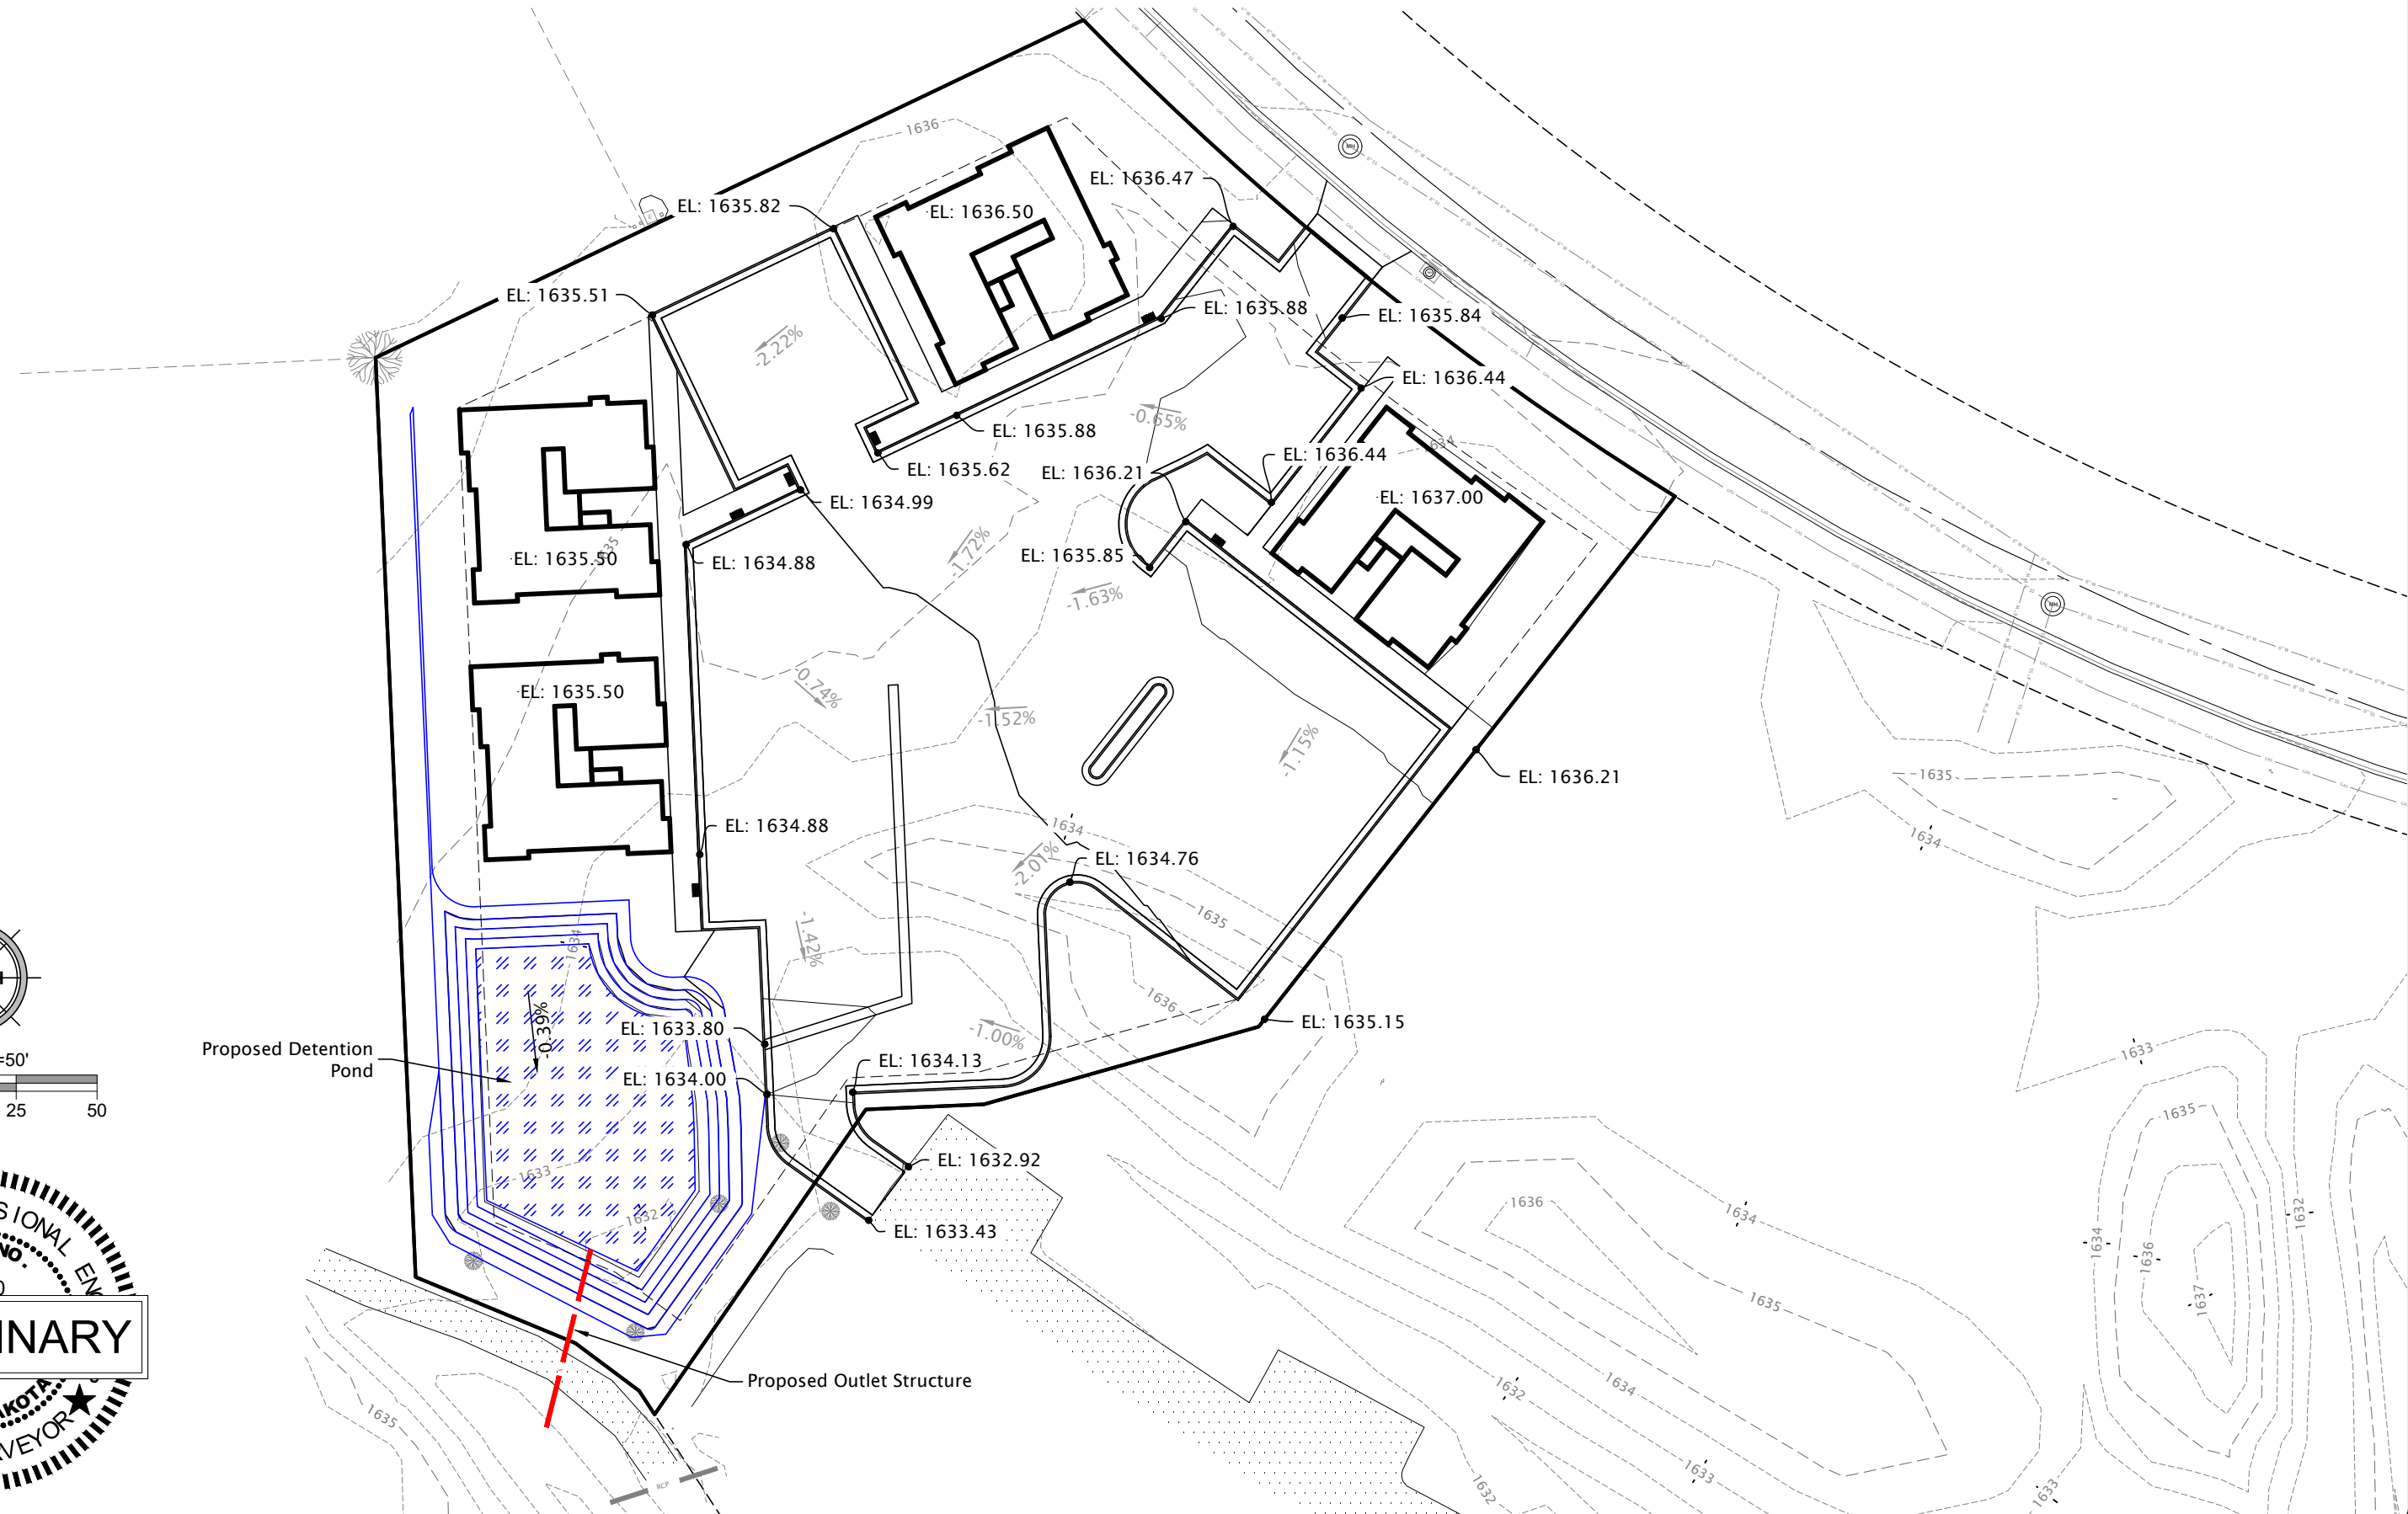

NORTH

Scale: 1"=50'



BBG Sioux Village

CAD Filename:

Preliminary Design

CDI Project No.

2022-198

Drawn By:

CDB

Checked By:

AEK

Scale:

1" = 50'

Date:

12/29/2022



609 Main Ave S
Brookings, SD
605-696-3200

Sheet No:

2

of No:

4