


Utility Plan

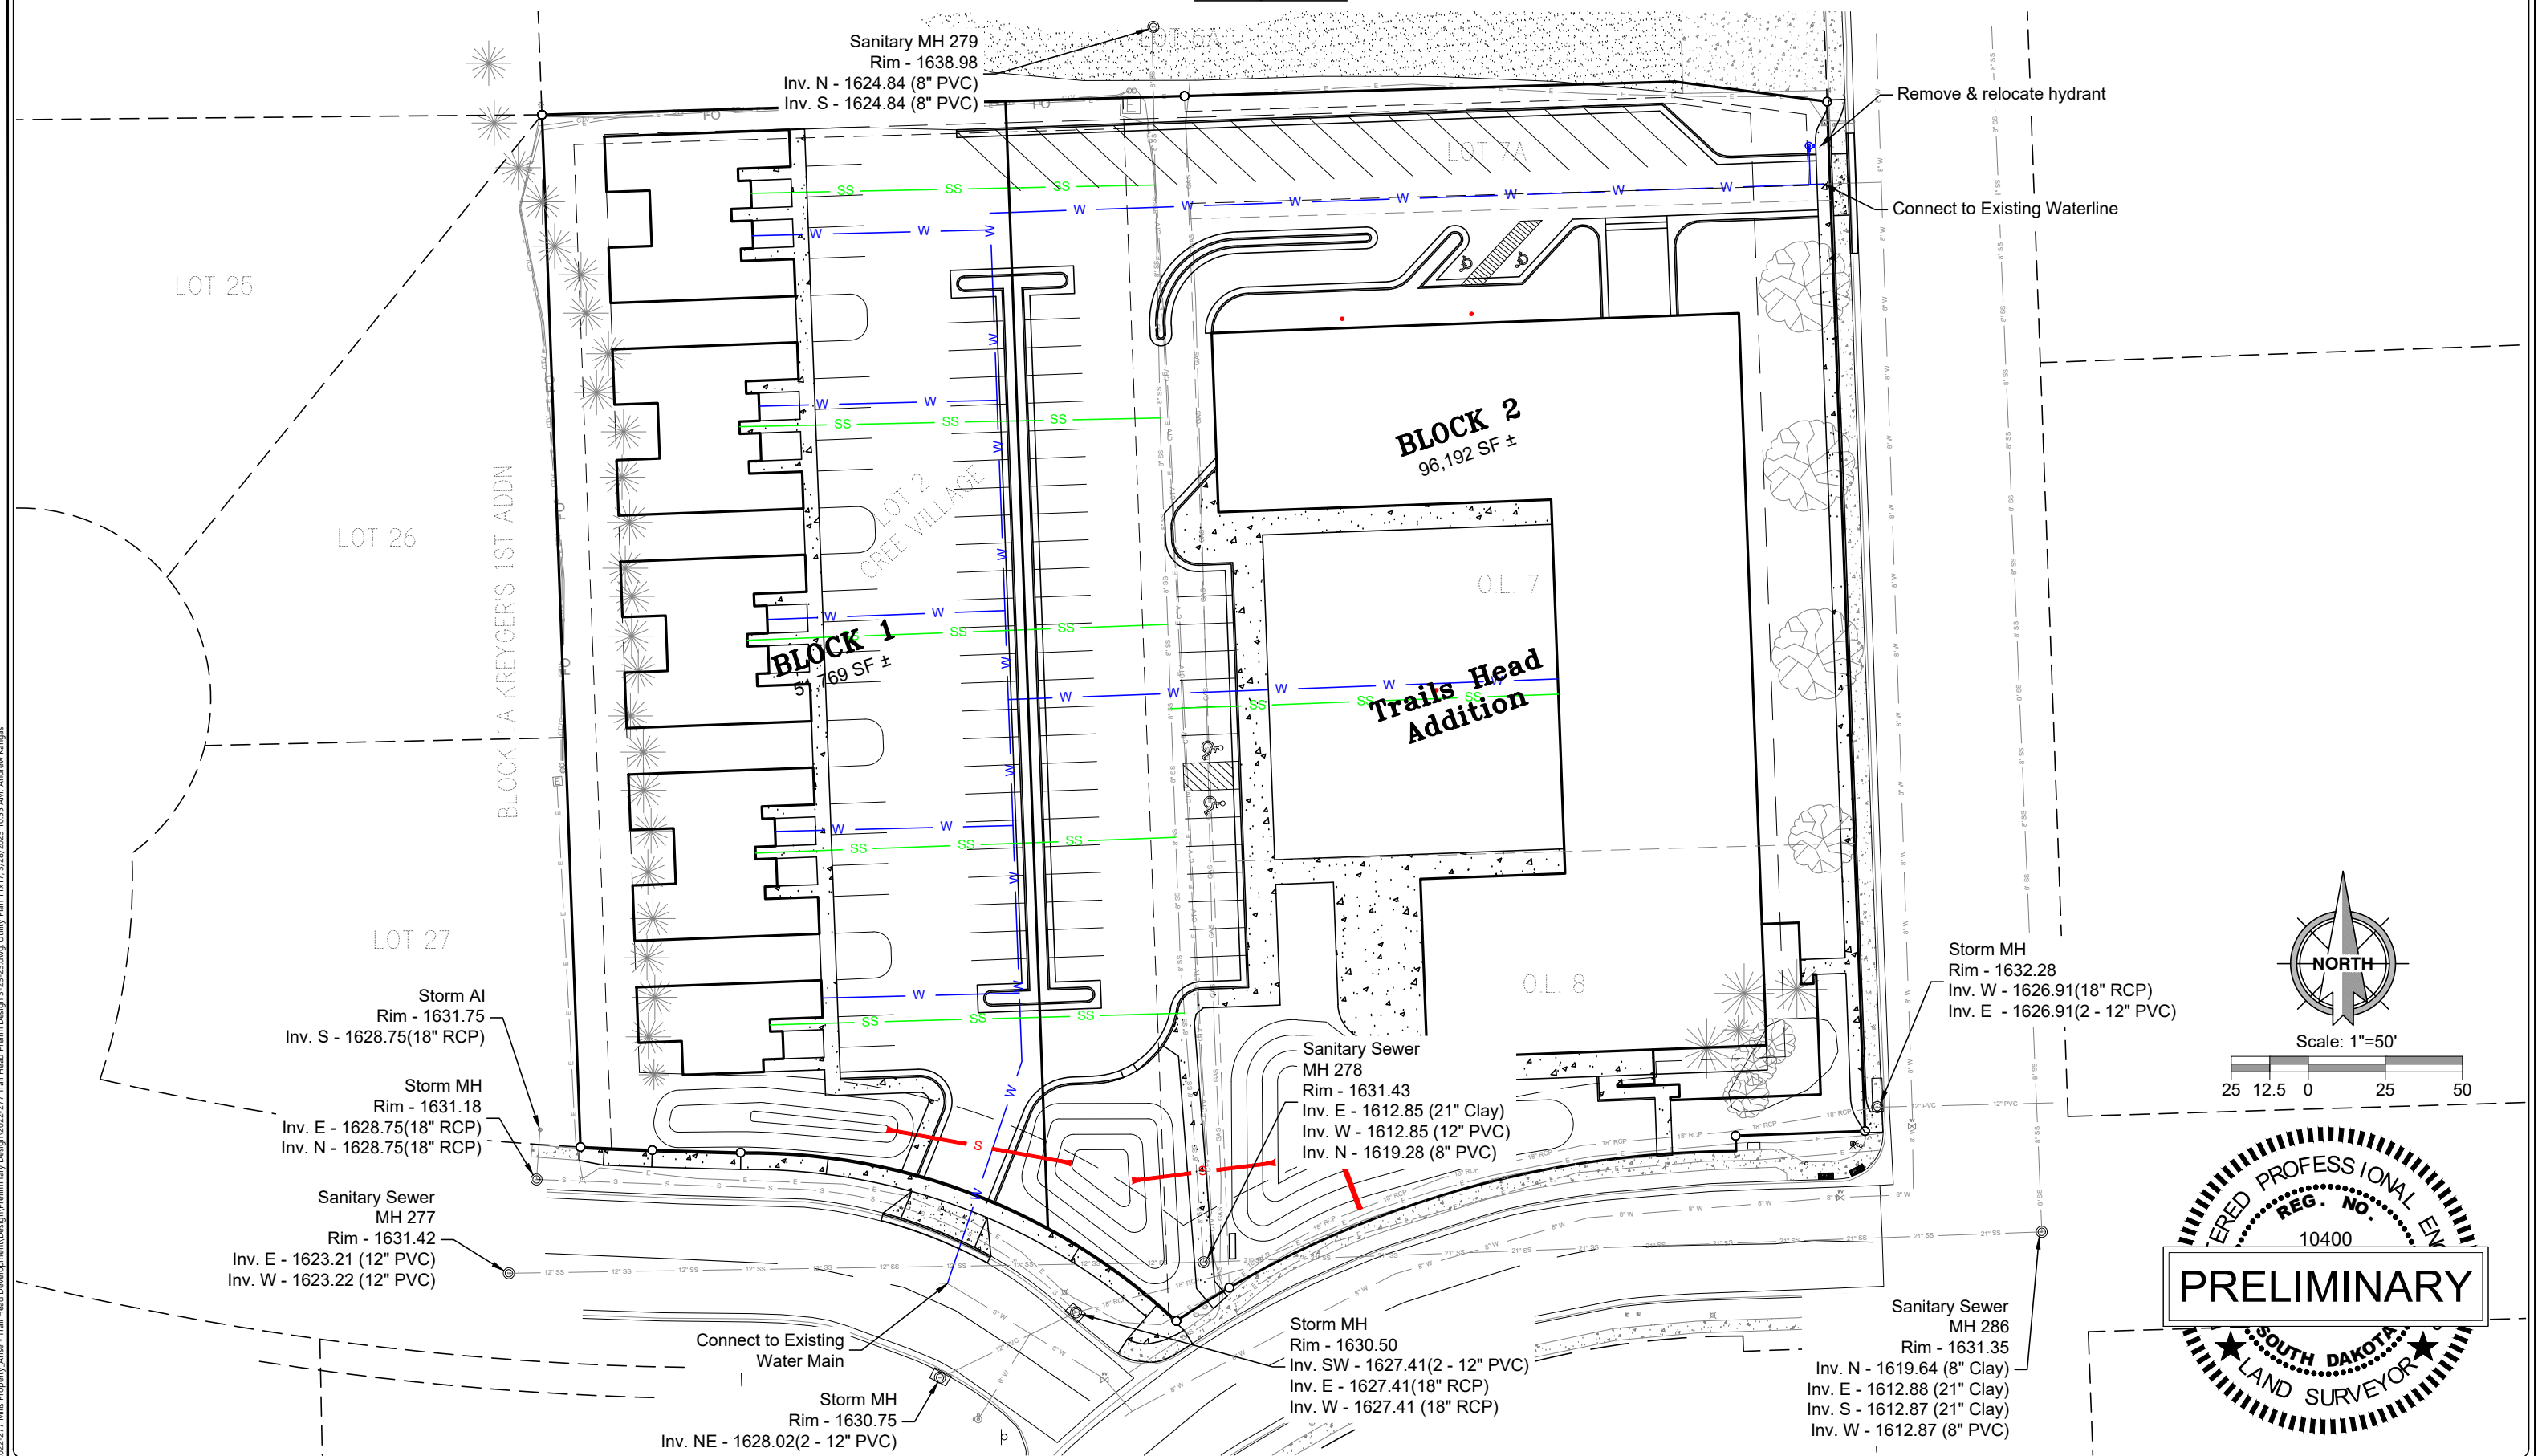

P:\Brookings Projects\2022-277 Mills Property Arise - Trail Head Development\Design\Preliminary Design\2022-277 Trail Head Prelim Design 3-23-23.dwg, Utility Plan 11x17, 3/28/2023 10:55 AM, Andrew Kangas

Trails Head

CAD Filename:

Preliminary Design

CDI Project No.

2022-277

Drawn By:

JLU

Checked By:

JDP

Scale:

1" = 50'

Date:

3/28/2023



609 Main Ave S
Brookings, SD
605-696-3200

Sheet No:

4

of No:

4