


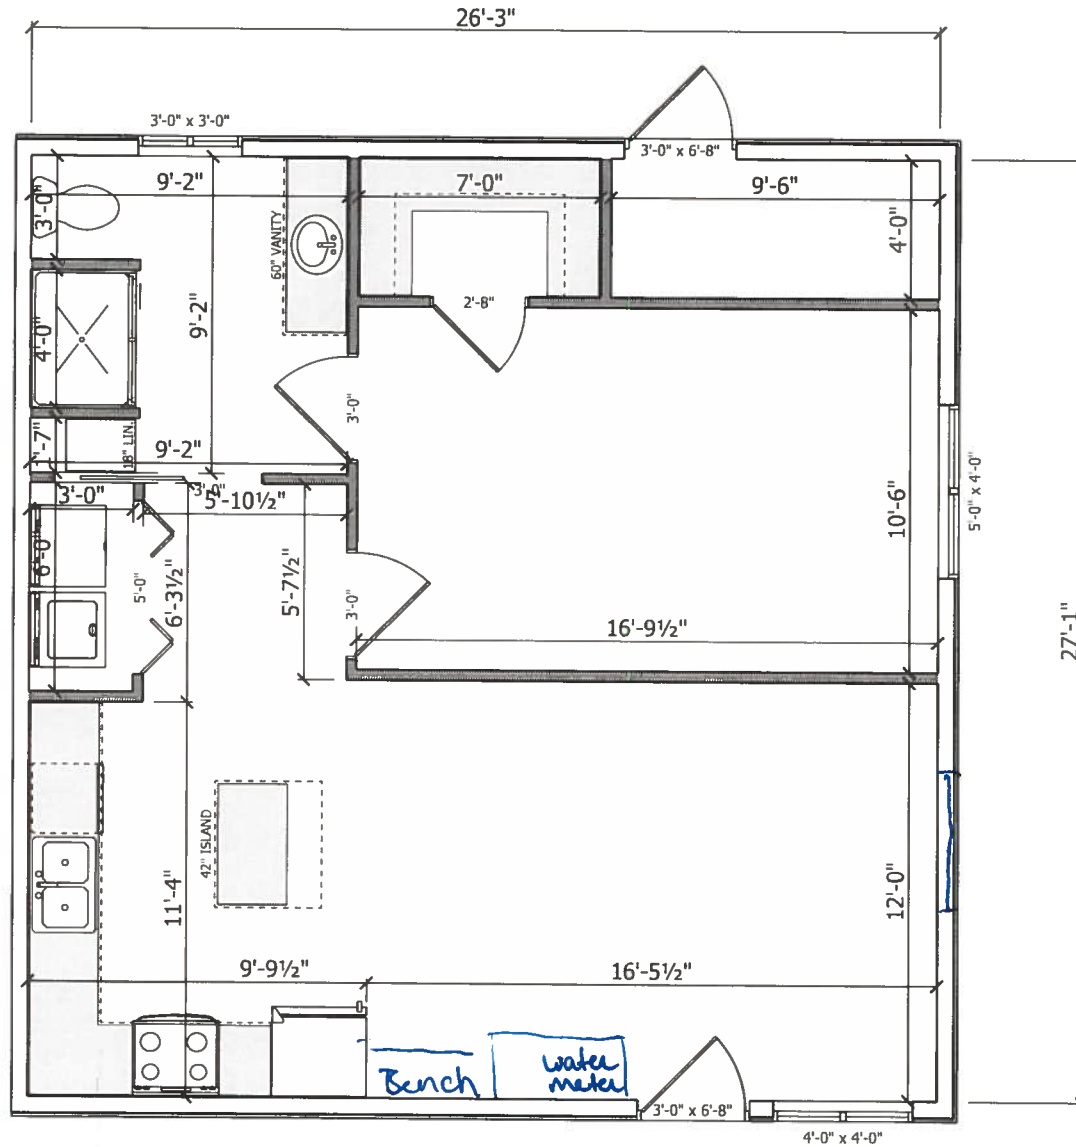

REMODELED FLOOR PLAN



Builders FirstSource
3200 E. 6th. St.
Brookings, SD 57006
605-692-6255
605-692-6257 Fax

Residential
Design Services

Owner/Builder:

M.P.M.

Job Name/Project:

LAKOTA REMODEL

All Designs, Ideas, Arrangements and Plans indicated by These Drawings and Specifications are the Property and Copyright of PRO-Build. These Shall not be used for any other Work, be Disclosed to Another Person, or Copied for any Other Use Without Written Permission From PRO-Build. Written Dimensions Take Precedence over Scaled. Contractor Shall Check all Details and Dimensions and be Responsible for Same.

Date:
1/9/2020

Drawn By:
MN

Checked By:

Scale:
3/16" = 1'-0"

Wall Height:
8'

Project SF:
711