


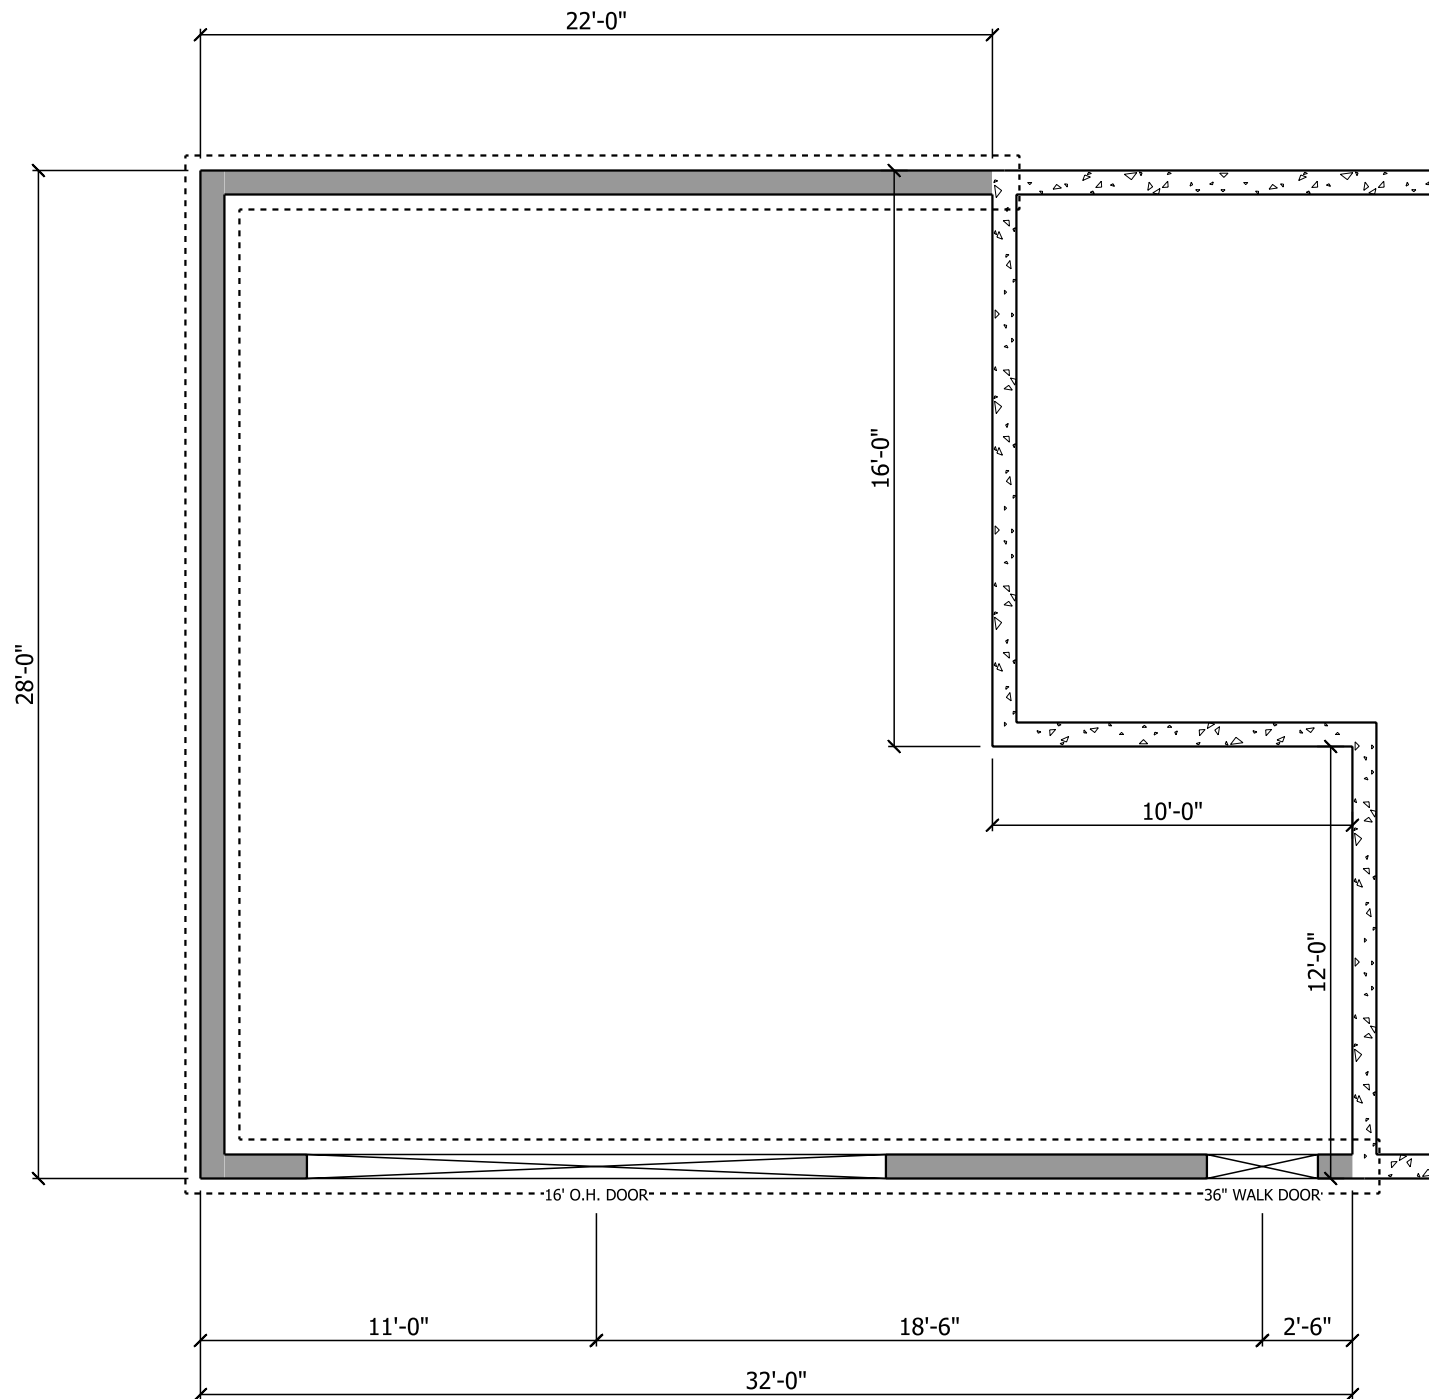

FOUNDATION PLAN



Builders FirstSource
 3200 E. 6th. St.
 Brookings, SD 57006
 605-692-6255
 605-692-6257 Fax

**Residential
 Design Services**

Owner/Builder:

VOSS

Job Name/Project:

126 6TH AVE. S.

All Designs, Ideas, Arrangements and Plans
 Indicated by These Drawings and Specifications
 are the Property and Copyright of PRO-Build.
 These Shall not be used for any other Work,
 be Disclosed to Another Person, or Copied for
 any Other Use Without Written Permission From
 PRO-Build.
 Written Dimensions Take Precedence over
 Scaled, Contractor Shall Check all Details and
 Dimensions and be Responsible for Same.

Date:
 3/12/2020

Drawn By:
 MN

Checked By:

Scale:
 3/16" = 1'-0"

Wall Height:
 4' FOUNDATION
 Project SF:

736