


BEN FRANKLIN BUILDING



ARCHITECTURAL

A0.00	TITLE SHEET	08/21/18
A0.01	CODE REVIEW	08/21/18
A0.02	GENERAL + SPECS	06/16/17
A0.03	MOUNTING HEIGHTS	09/28/17
A1.01	SITE	07/30/18
A1.10	LEVEL 1 PLAN	07/30/18
A1.11	LEVEL 1 REFLECTED CEILING PLAN	08/21/18
A1.20	LEVEL 2 PLAN	07/30/18
A1.21	LEVEL 2 REFLECTED CEILING PLAN	08/21/18
A1.30	LEVEL 3 PLAN	07/30/18
A1.31	LEVEL 3 REFLECTED CEILING PLAN	08/21/18
A1.40	ROOF PLAN	08/24/18
A2.01	EXTERIOR ELEVATIONS	08/21/18
A2.50	INTERIOR ELEVATIONS	08/21/18
A3.01	SECTIONS	08/21/18
A4.01	ENLARGED PLAN AREA - PUBLIC RESTROOMS	08/21/18
A4.02	ENLARGED PLAN AREA - COMMUNITY KITCHEN	08/21/18
A4.03	ENLARGED PLAN AREA - UNIT TYPICAL	08/21/18
A5.01	ARCHITECTURAL DETAILS	08/21/18
A5.02	ARCHITECTURAL DETAILS	08/24/18
A6.01	DOOR & WINDOW SCHEDULES & LEGENDS	08/21/18
A7.01	VERTICAL CIRCULATION	08/21/18

SHEET NUMBERING SYSTEM

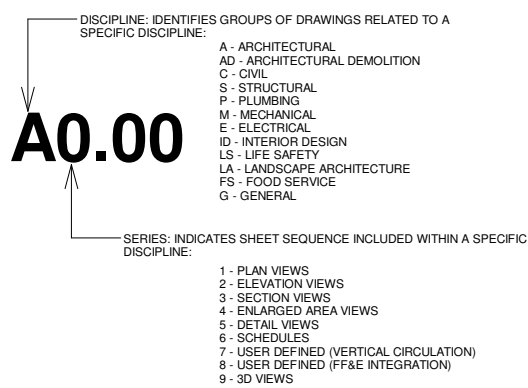

ID8Architecture, LLC
414 Main Ave. Suite 3
Brookings, SD 57006
(C) 605-695-9635
(W) www.id8arc.com



No.	Description	Date

BEN FRANKLIN BUILDING

Enter address here

Architect	ARB
Registration No.:	Date: 08.24.2018
Drawn by	ARB
Job Number:	1818
TITLE SHEET	
SCALE:	1 1/2" = 1'-0"

A0.00

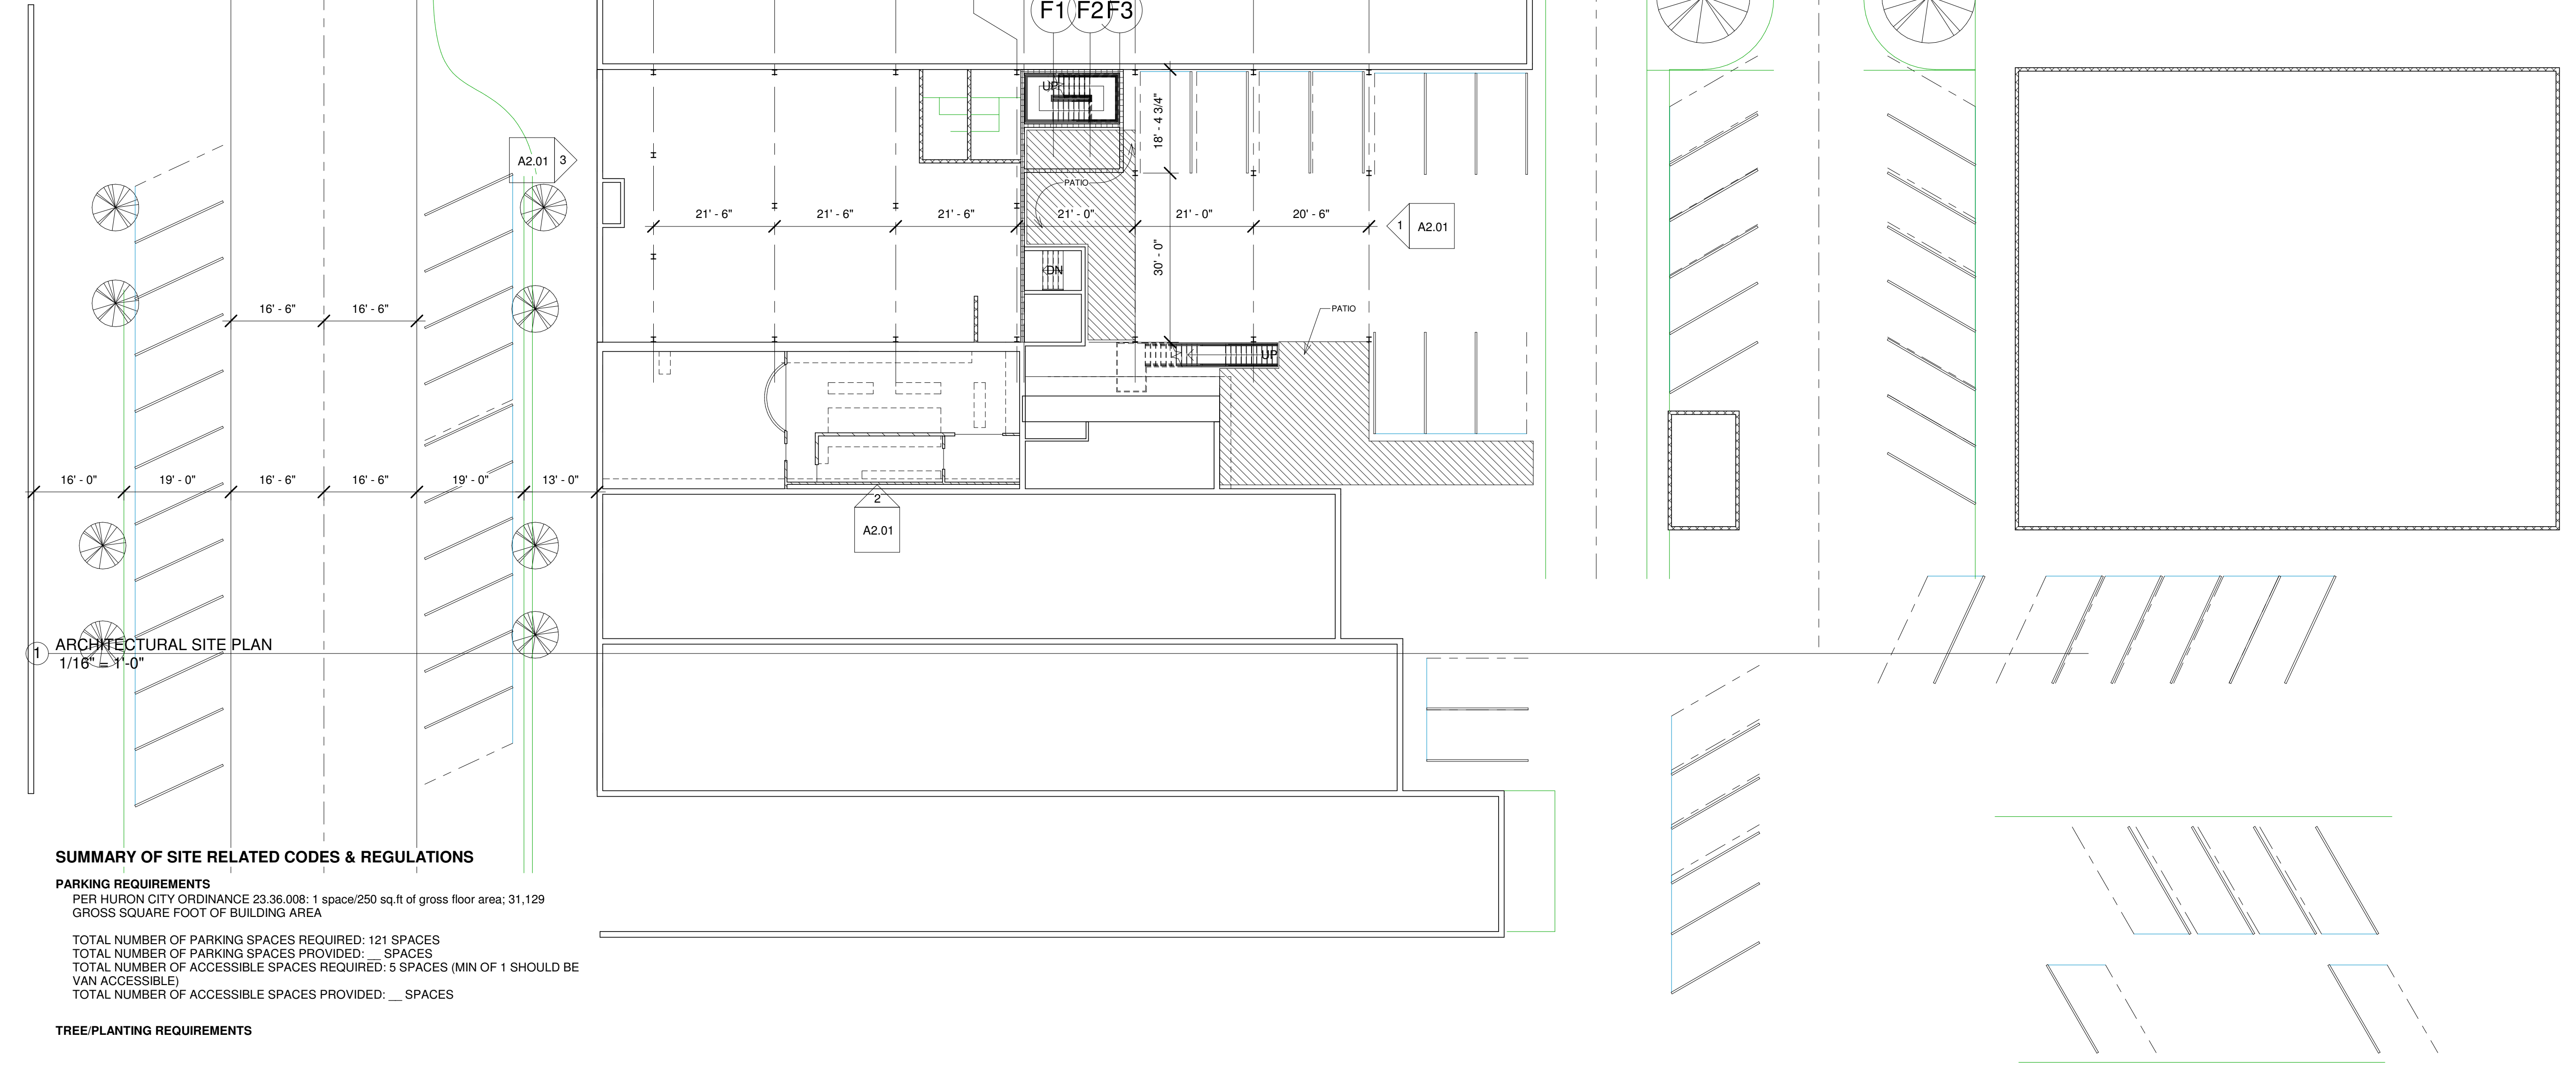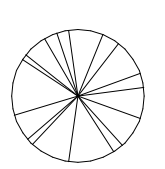

1 ARCHITECTURAL SITE PLAN
1/16" = 1'-0"

SUMMARY OF SITE RELATED CODES & REGULATIONS

PARKING REQUIREMENTS
PER HURON CITY ORDINANCE 23.36.008: 1 space/250 sq.ft of gross floor area; 31,129 GROSS SQUARE FOOT OF BUILDING AREA

TOTAL NUMBER OF PARKING SPACES REQUIRED: 121 SPACES
TOTAL NUMBER OF PARKING SPACES PROVIDED: ___ SPACES
TOTAL NUMBER OF ACCESSIBLE SPACES REQUIRED: 5 SPACES (MIN OF 1 SHOULD BE VAN ACCESSIBLE)
TOTAL NUMBER OF ACCESSIBLE SPACES PROVIDED: ___ SPACES

TREE/PLANTING REQUIREMENTS

DUMPSTER ENCLOSURE/SCREENING REQUIRMENTS

PARKING ISLAND ORDINANCE/REQUIREMENTS

FEDERAL FLAG CODE:
LIGHTING REQUIRED
SIZE REQUIRED

PARKING ILLUMINATION REQUIREMENTS

2 SITE-RELATED CITY ORDINANCES
1/4" = 1'-0"



ID8Architecture, LLC
414 Main Ave. Suite 3
Brookings, SD 57006
(C) 605-695-9635
(W) www.id8arc.com

No.	Description	Date

BEN FRANKLIN BUILDING

Enter address here

ALL DIMENSIONS & SIZE DESIGNATIONS ARE SUBJECT TO VERIFICATION ON THE JOBSITE AND ADJUSTMENTS TO FIT JOB CONDITIONS AS DEEMED NECESSARY.

Architect
ARB
Registration No.: Date: 08.24.2018

Drawn by
ARB

Job Number:
1818

SITE

SCALE: As indicated

A1.01



ID8Architecture, LLC
414 Main Ave. Suite 3
Brookings, SD 57006
(C) 605-695-9635
(W) www.id8arc.com

No.	Description	Date


BEN FRANKLIN BUILDING

Enter address here


ALL DIMENSIONS & SIZE DESIGNATIONS ARE SUBJECT TO VERIFICATION ON THE JOBSITE AND ADJUSTMENTS TO FIT JOB CONDITIONS AS DEEMED NECESSARY.

Architect	ARB
Registration No.:	Date: 08.24.2018
Drawn by	ARB
Job Number:	1818
LEVEL 1 PLAN	
SCALE:	1/8" = 1'-0"

A1.10

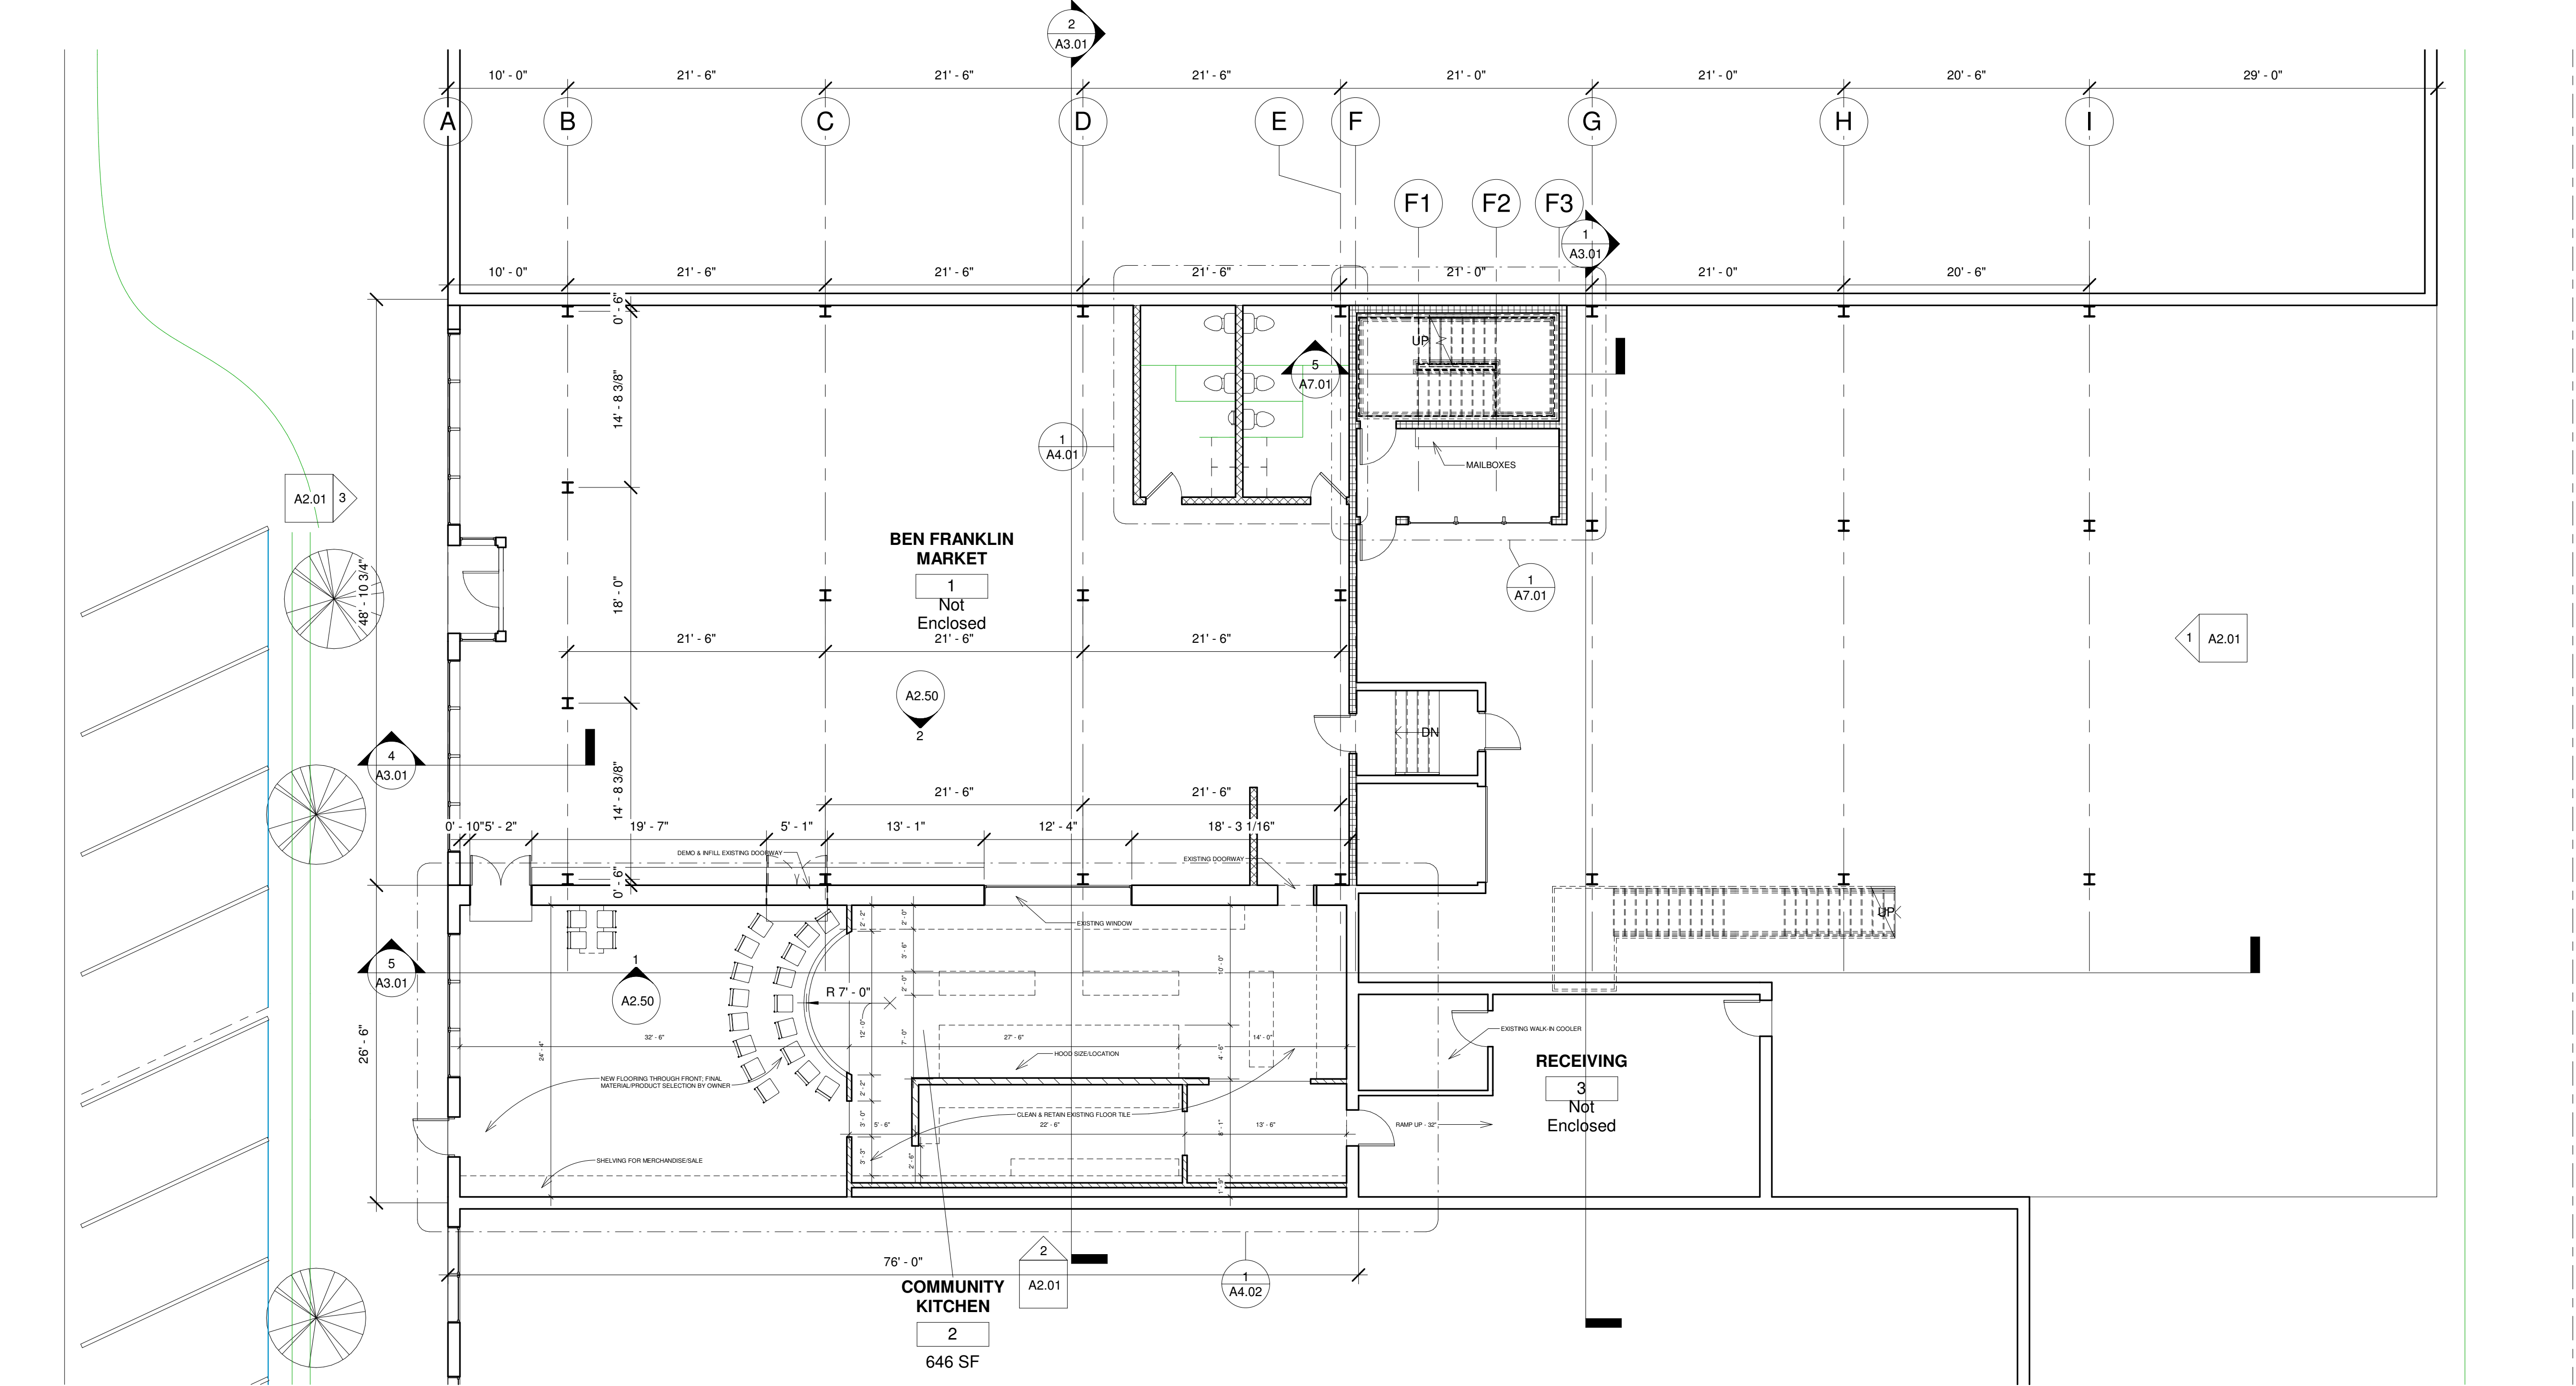

1 LEVEL 1
1/8" = 1'-0"

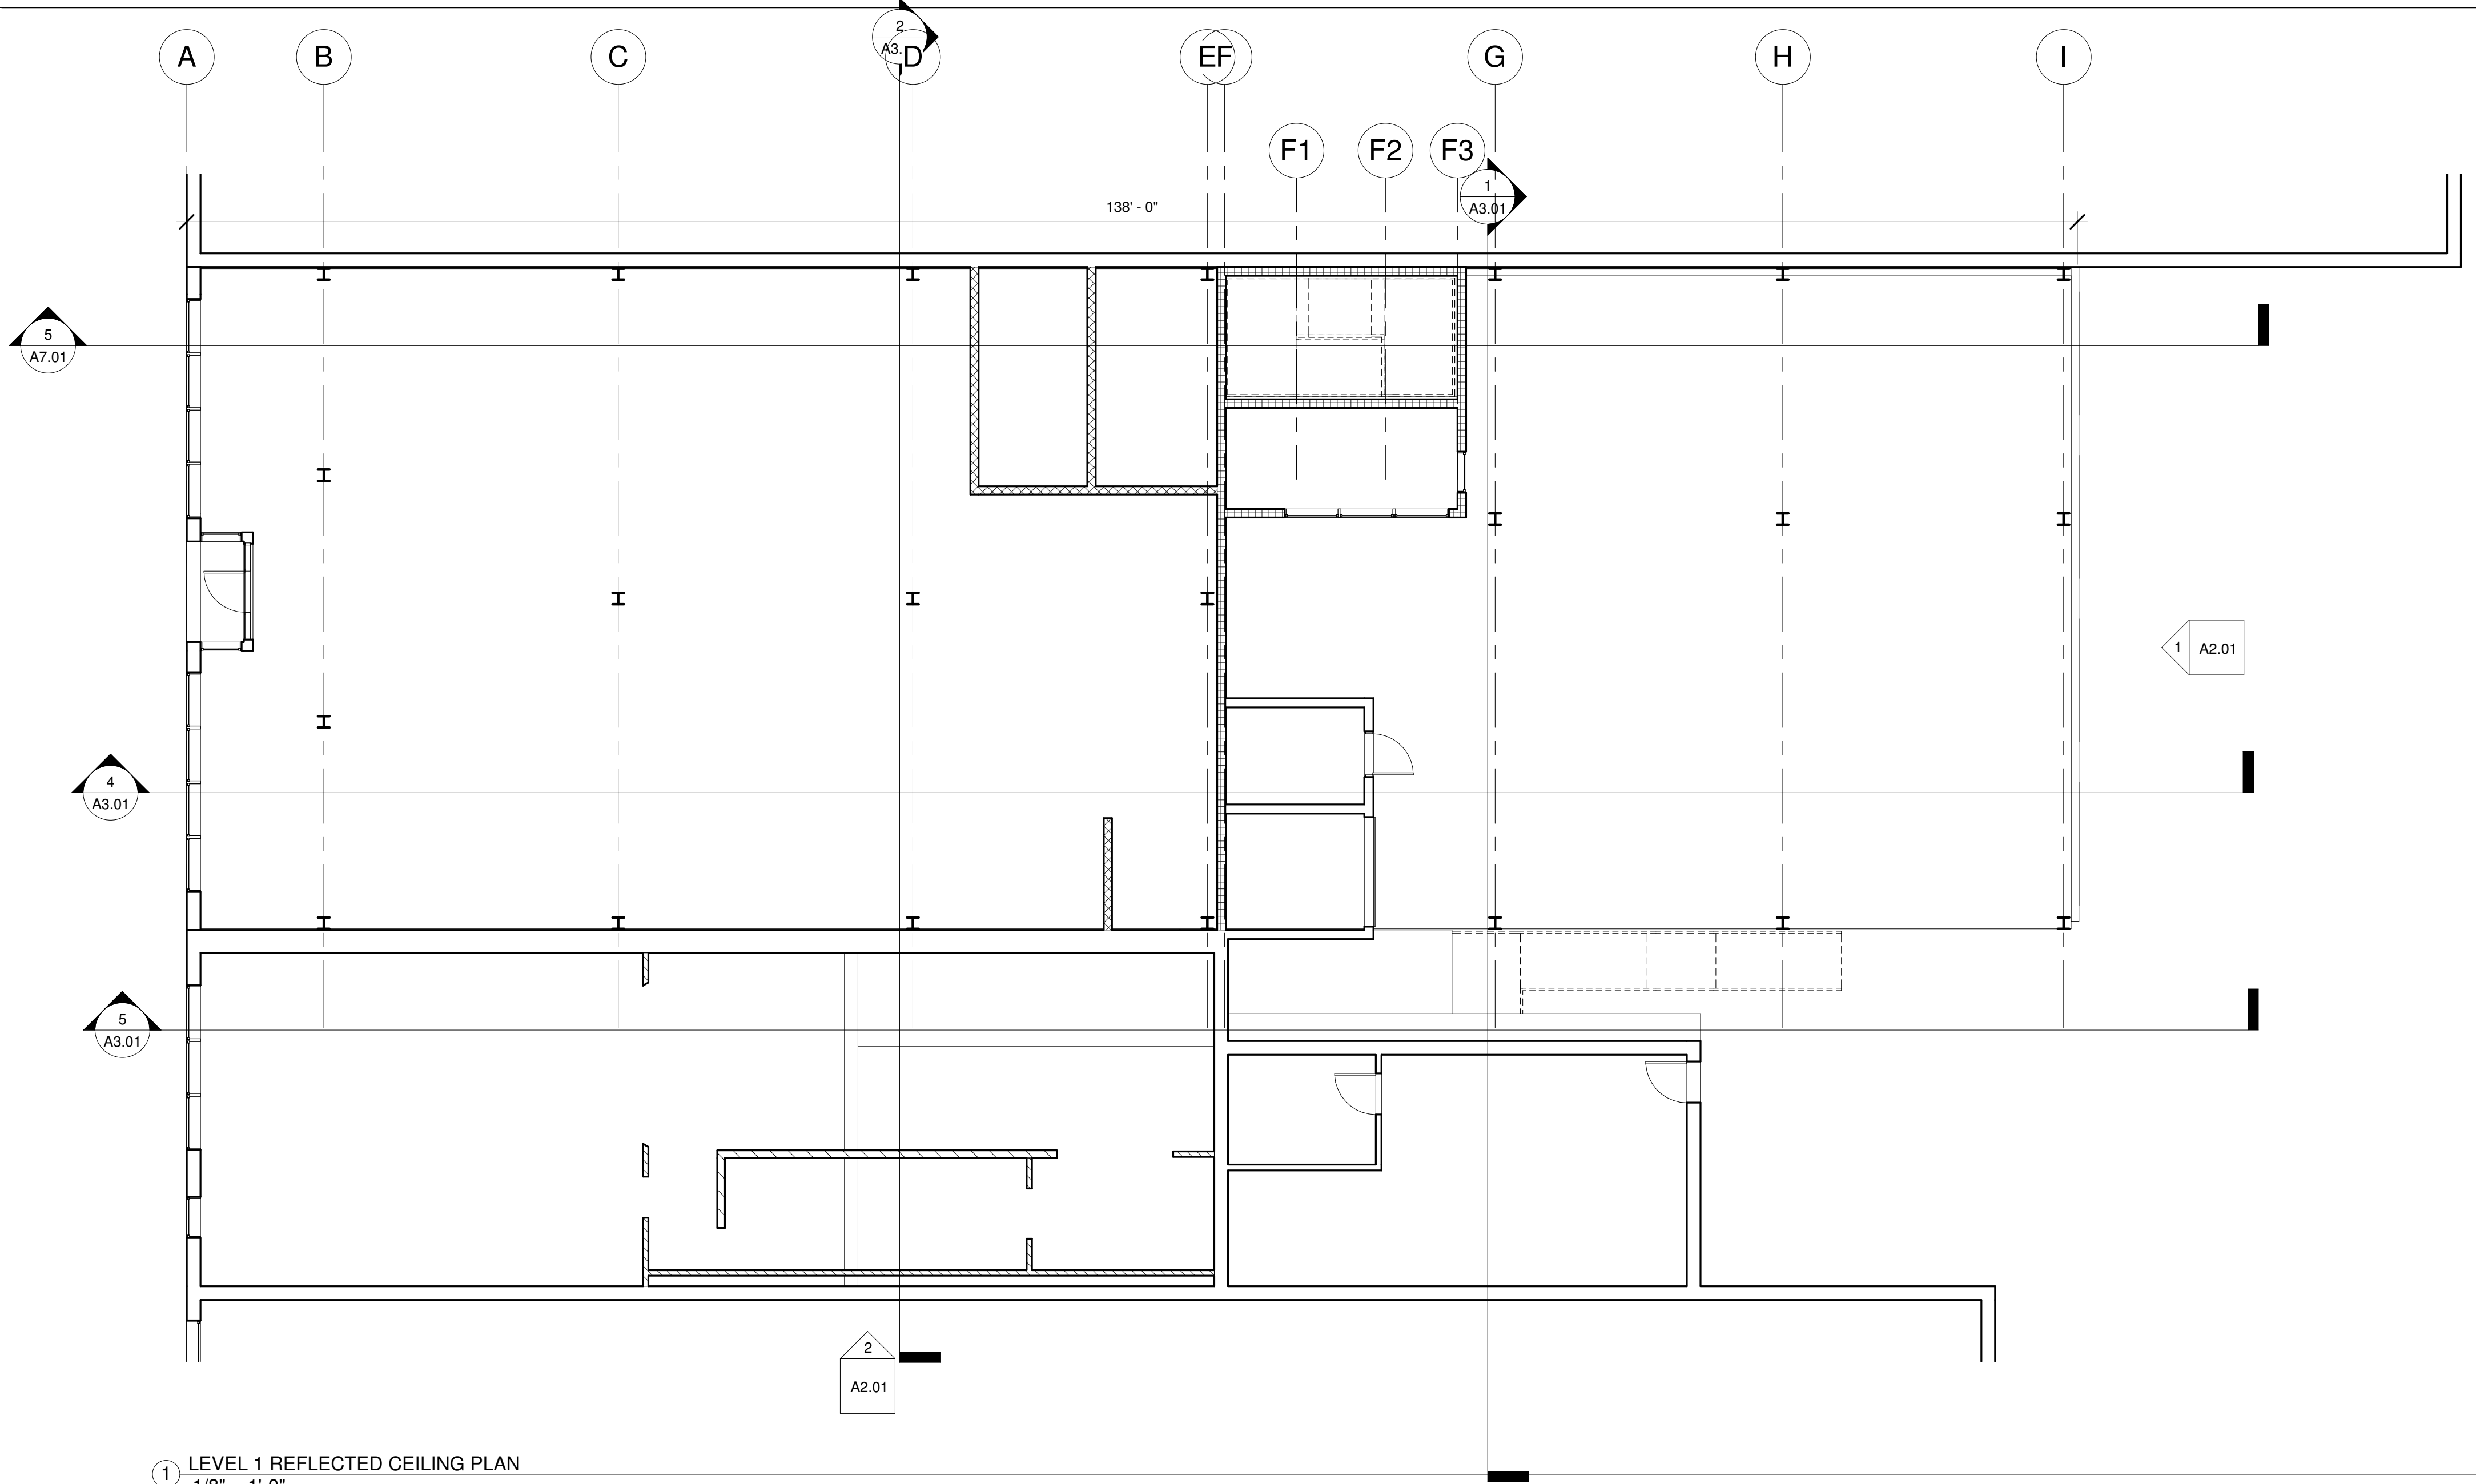

1 LEVEL 1 REFLECTED CEILING PLAN
1/8" = 1'-0"



ID8Architecture, LLC
414 Main Ave. Suite 3
Brookings, SD 57006
(C) 605-695-9635
(W) www.id8arc.com

No.	Description	Date


BEN FRANKLIN BUILDING

Enter address here

ALL DIMENSIONS & SIZE DESIGNATIONS ARE SUBJECT TO VERIFICATION ON THE JOBSITE AND ADJUSTMENTS TO FIT JOB CONDITIONS AS DEEMED NECESSARY.

Architect		
ARB		
Registration No.:	Date:	08.24.2018
Drawn by		
ARB		
Job Number:		
1818		
LEVEL 1 REFLECTED CEILING PLAN		
SCALE:	1/8" = 1'-0"	

A1.11

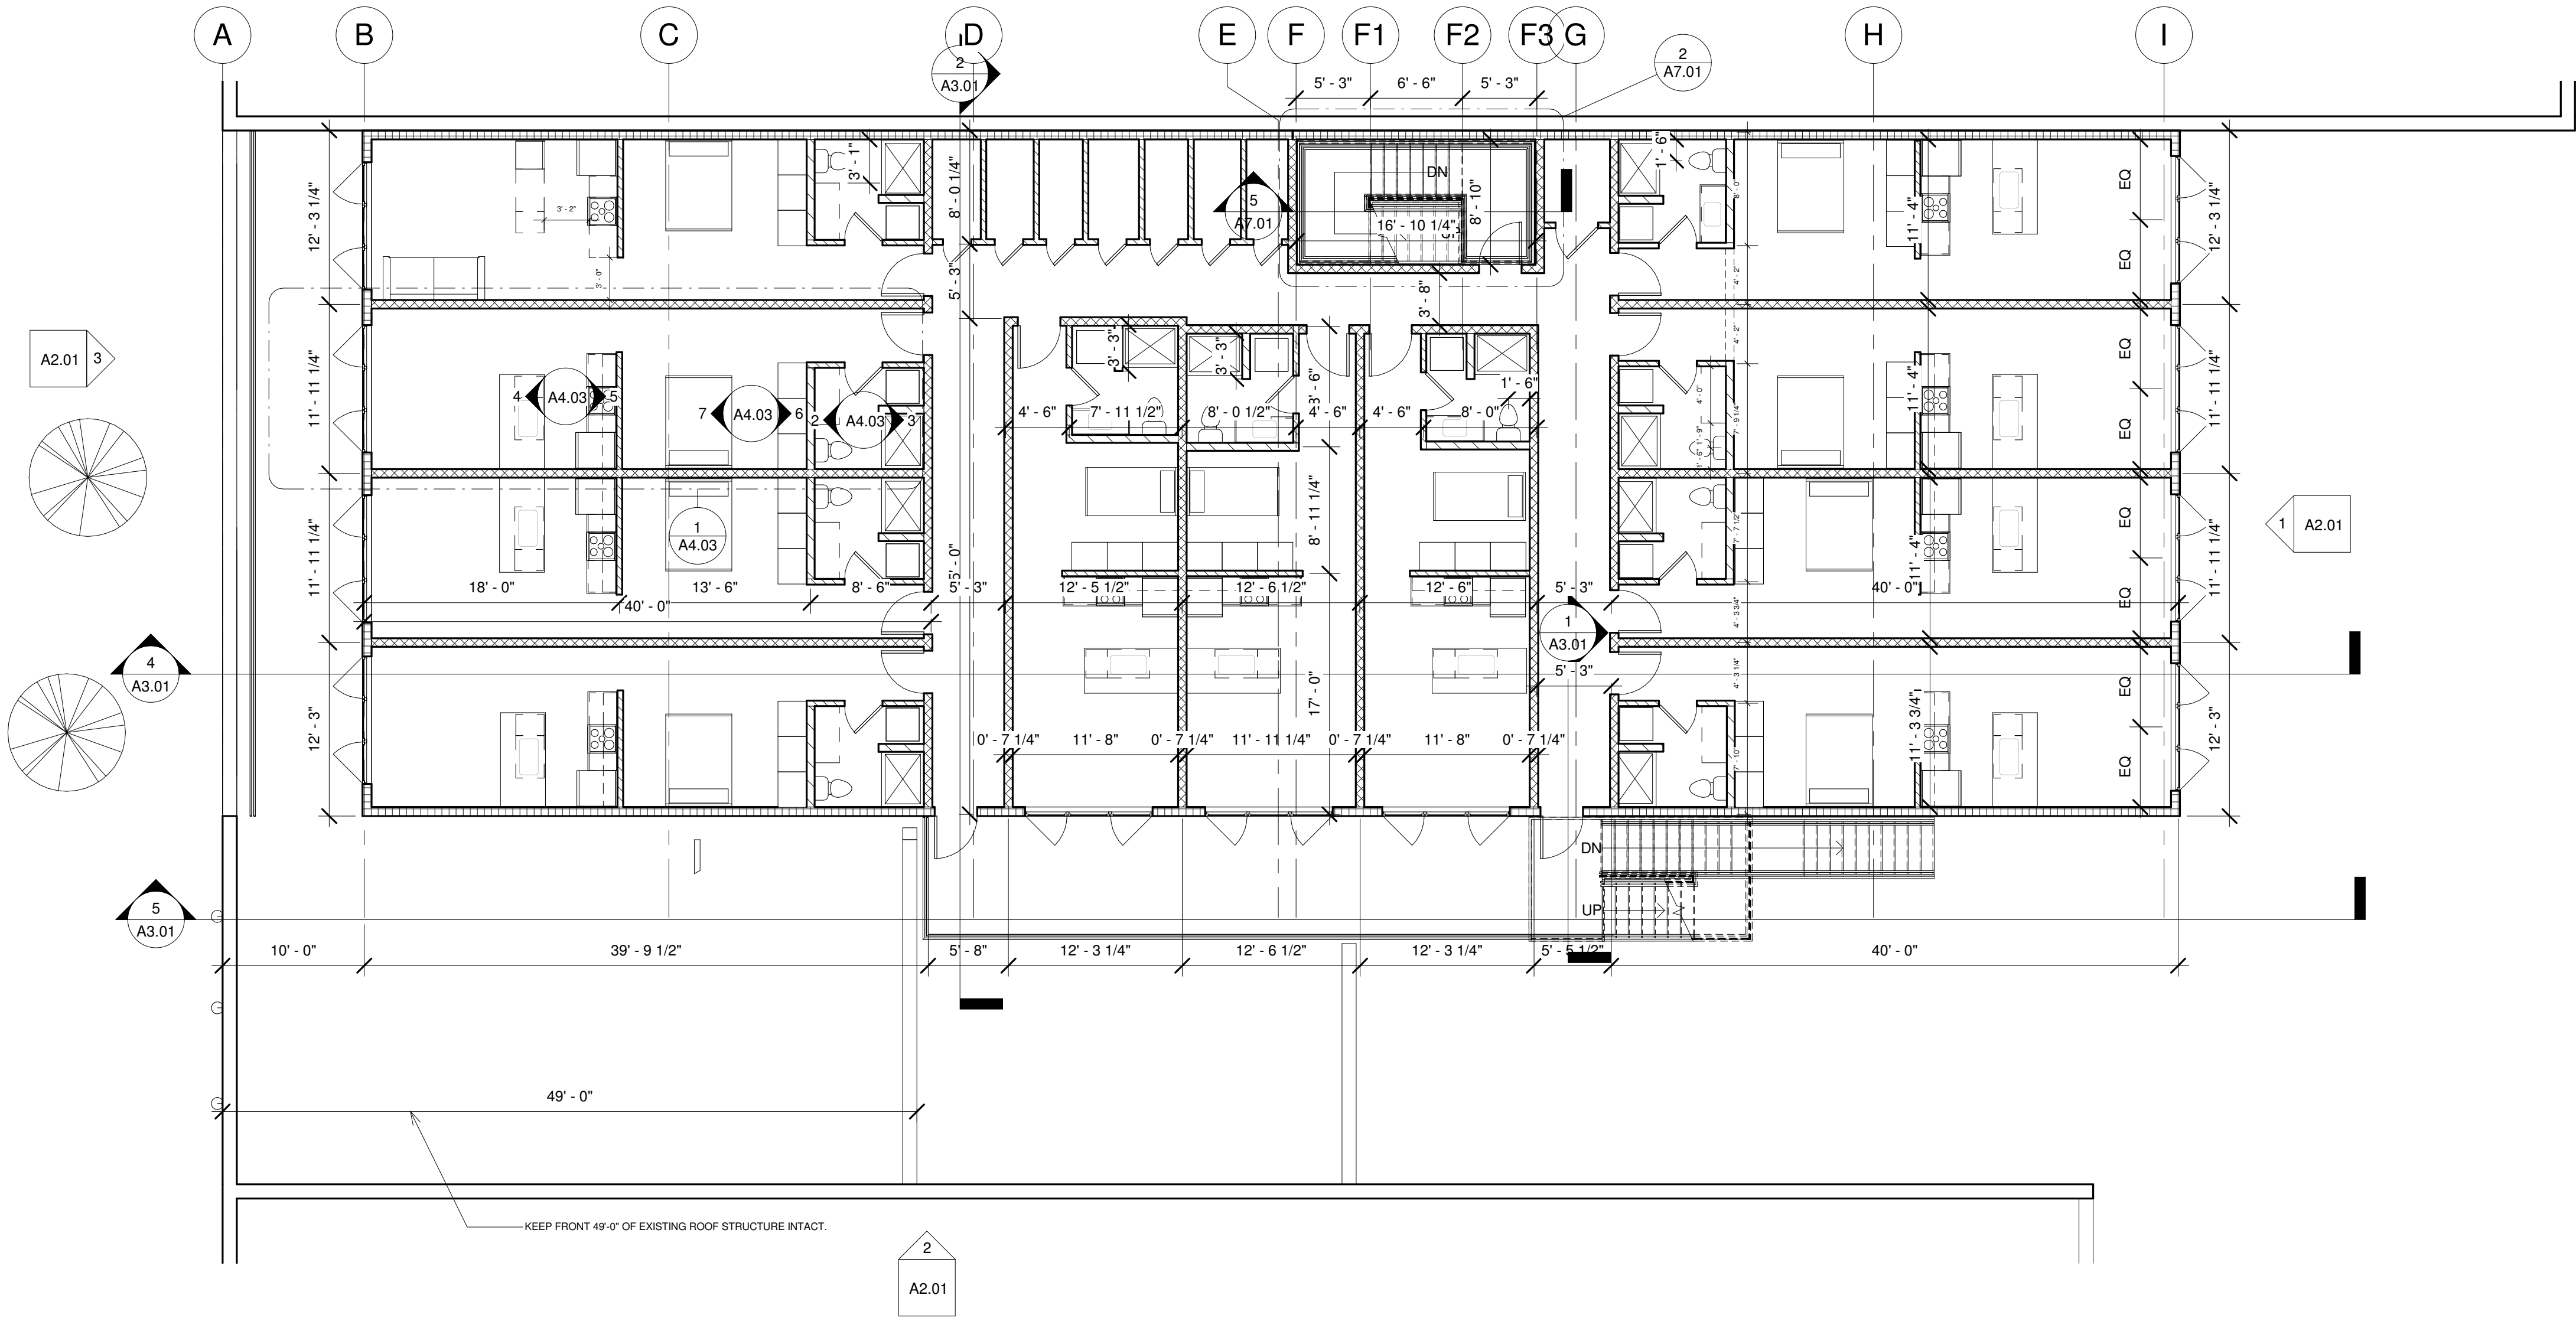

1 LEVEL 2 PLAN
1/8" = 1'-0"



ID8Architecture, LLC
414 Main Ave. Suite 3
Brookings, SD 57006
(C) 605-695-9635
(W) www.id8arc.com

No.	Description	Date


BEN FRANKLIN BUILDING

Enter address here




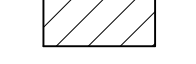
 



 
 
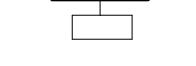


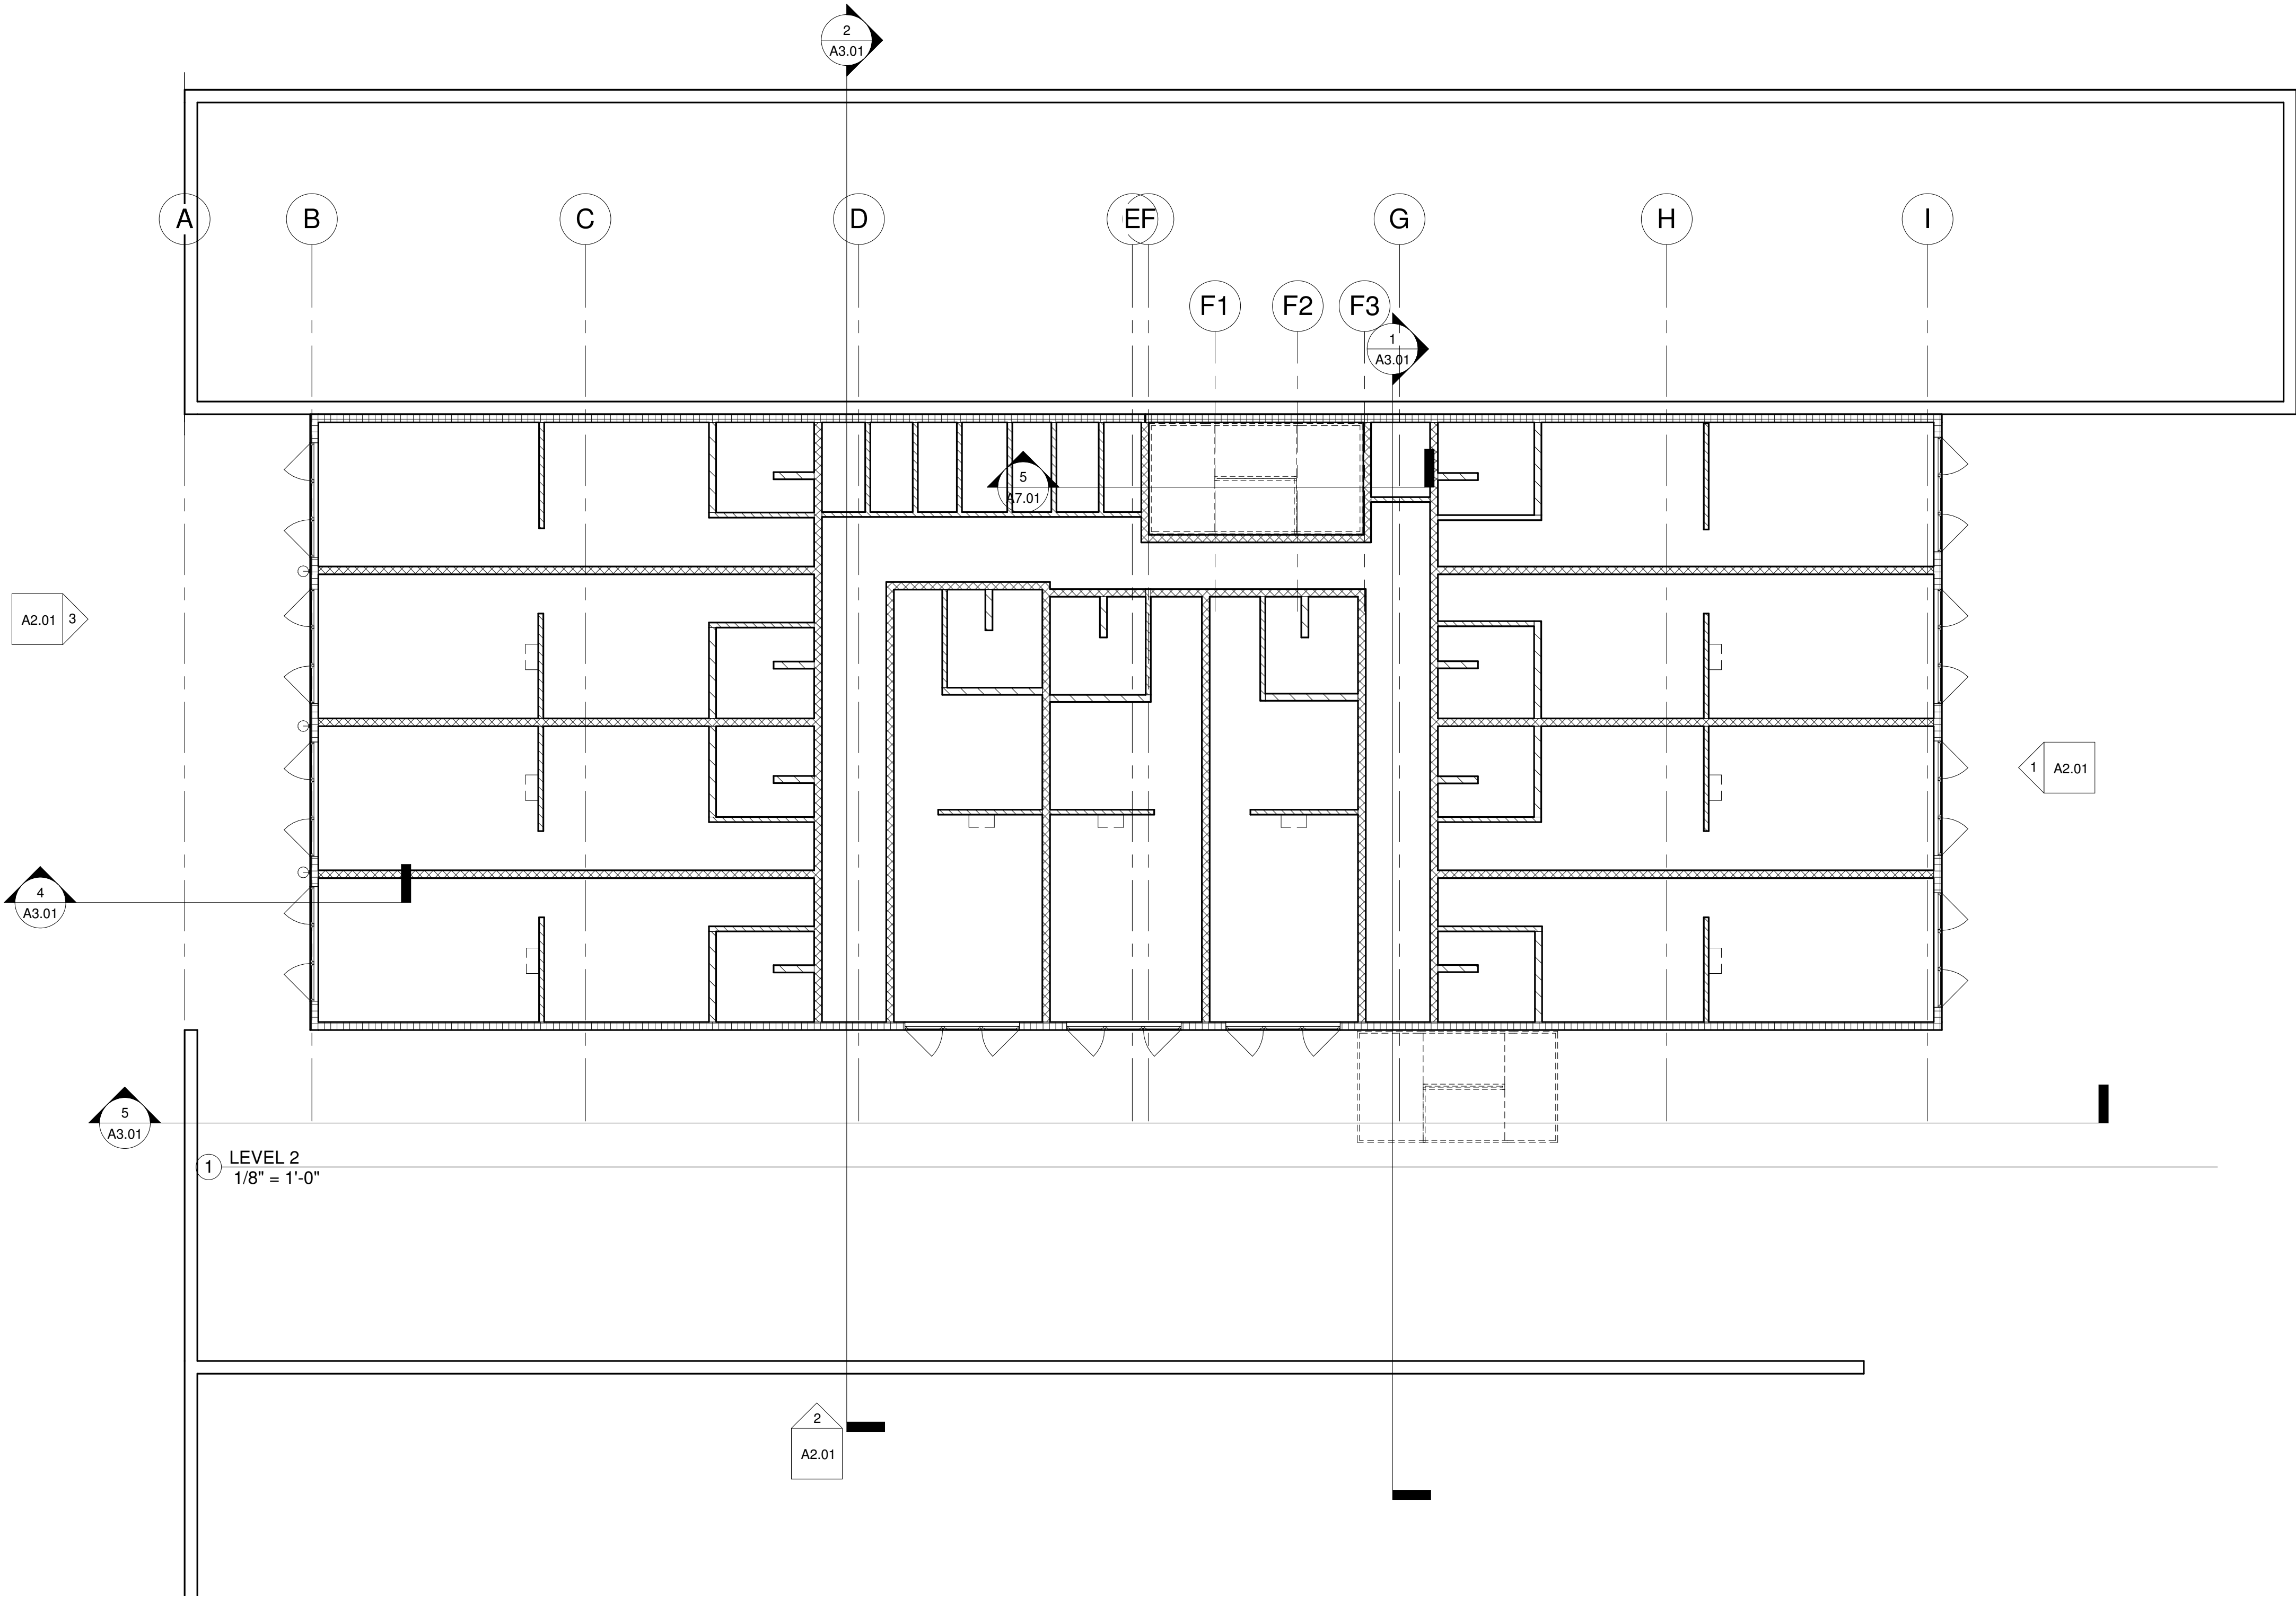





ALL DIMENSIONS & SIZE DESIGNATIONS ARE SUBJECT TO VERIFICATION ON THE JOBSITE AND ADJUSTMENTS TO FIT JOB CONDITIONS AS DEEMED NECESSARY.

Architect		
ARB		
Registration No.:	Date:	08.24.2018
Drawn by		
ARB		
Job Number:		
1818		
LEVEL 2 PLAN		
SCALE:	1/8" = 1'-0"	

A1.20

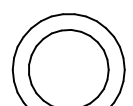

REFLECTED CEILING PLAN SYMBOL LEGEND

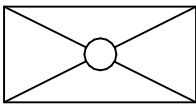

2X4 INDIRECT/DIRECT LED FIXTURE

RECESSED CAN

DIRECTIONAL RECESSED CAN

DECORATIVE PENDANT

DECORATIVE MINI-PENDANT

EXTERIOR RECESSED CAN

EXTERIOR WALL SCONCE

EXTERIOR WALL PACK

GRID-MOUNTED RECESSED COVE LIGHT (RESTROOMS)

HVAC SUPPLY REGISTER

BATH EXHAUST FAN

BATH VANITY FIXTURE

ATTIC ACCESS HATCH

FINISH CEILING HEIGHT

EXIT SIGN

VENTED SOFFIT - STEALTH SOFFIT

METAL SOFFIT TO COORDINATE

GWB CEILING

2x2 GRID CEILING



ID8Architecture, LLC

414 Main Ave. Suite 3

Brookings, SD 57006

(C) 605-695-9635

(W) www.id8arc.com

No.	Description	Date

BEN FRANKLIN BUILDING

Enter address here

ALL DIMENSIONS & SIZE DESIGNATIONS ARE SUBJECT TO VERIFICATION ON THE JOBSITE AND ADJUSTMENTS TO FIT JOB CONDITIONS AS DEEMED NECESSARY.

Architect

ARB

Registration No. : Date: 08.24.2018

Drawn by

ARB

Job Number:


1818

LEVEL 2 REFLECTED CEILING PLAN

SCALE:

As indicated

A1.21

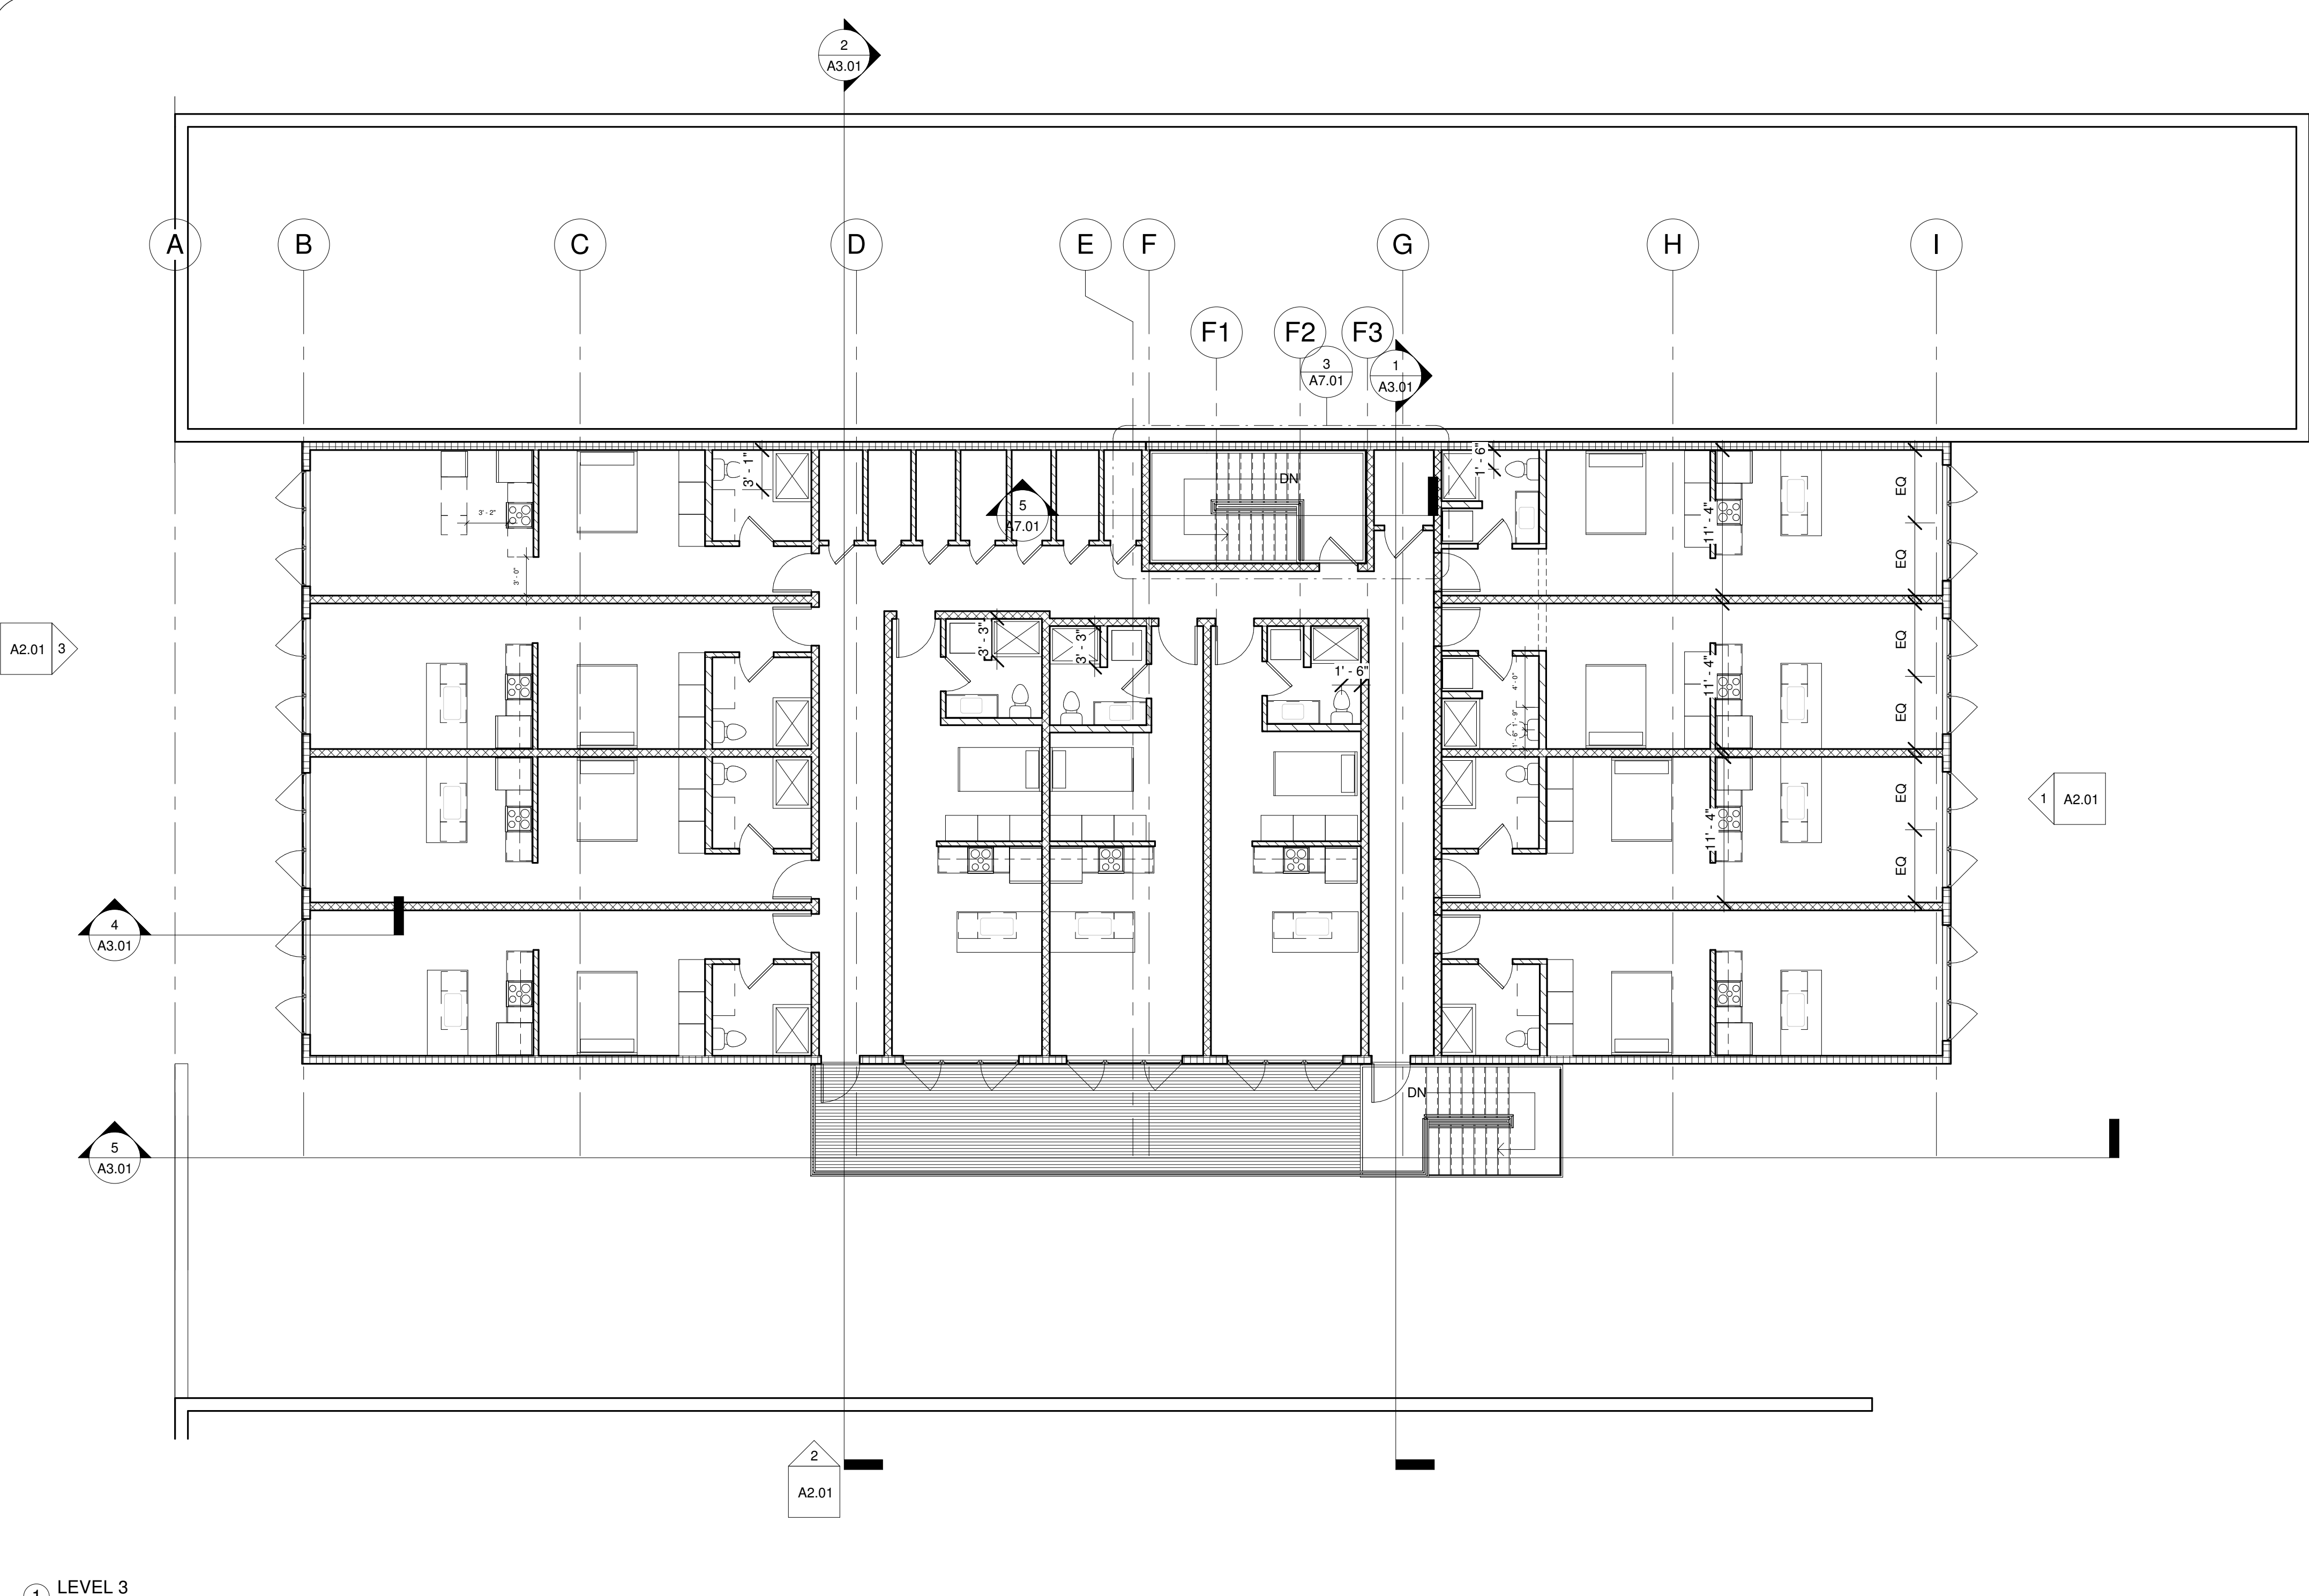

① LEVEL 3
1/8" = 1'-0"



ID8Architecture, LLC
414 Main Ave. Suite 3
Brookings, SD 57006
(C) 605-695-9635
(W) www.id8arc.com

No.	Description	Date


BEN FRANKLIN BUILDING

Enter address here

ALL DIMENSIONS & SIZE DESIGNATIONS ARE SUBJECT TO VERIFICATION ON THE JOBSITE AND ADJUSTMENTS TO FIT JOB CONDITIONS AS DEEMED NECESSARY.

Architect	ARB
Registration No.:	Date: 08.24.2018
Drawn by	ARB
Job Number:	1818
LEVEL 3 PLAN	
SCALE:	1/8" = 1'-0"

A1.30

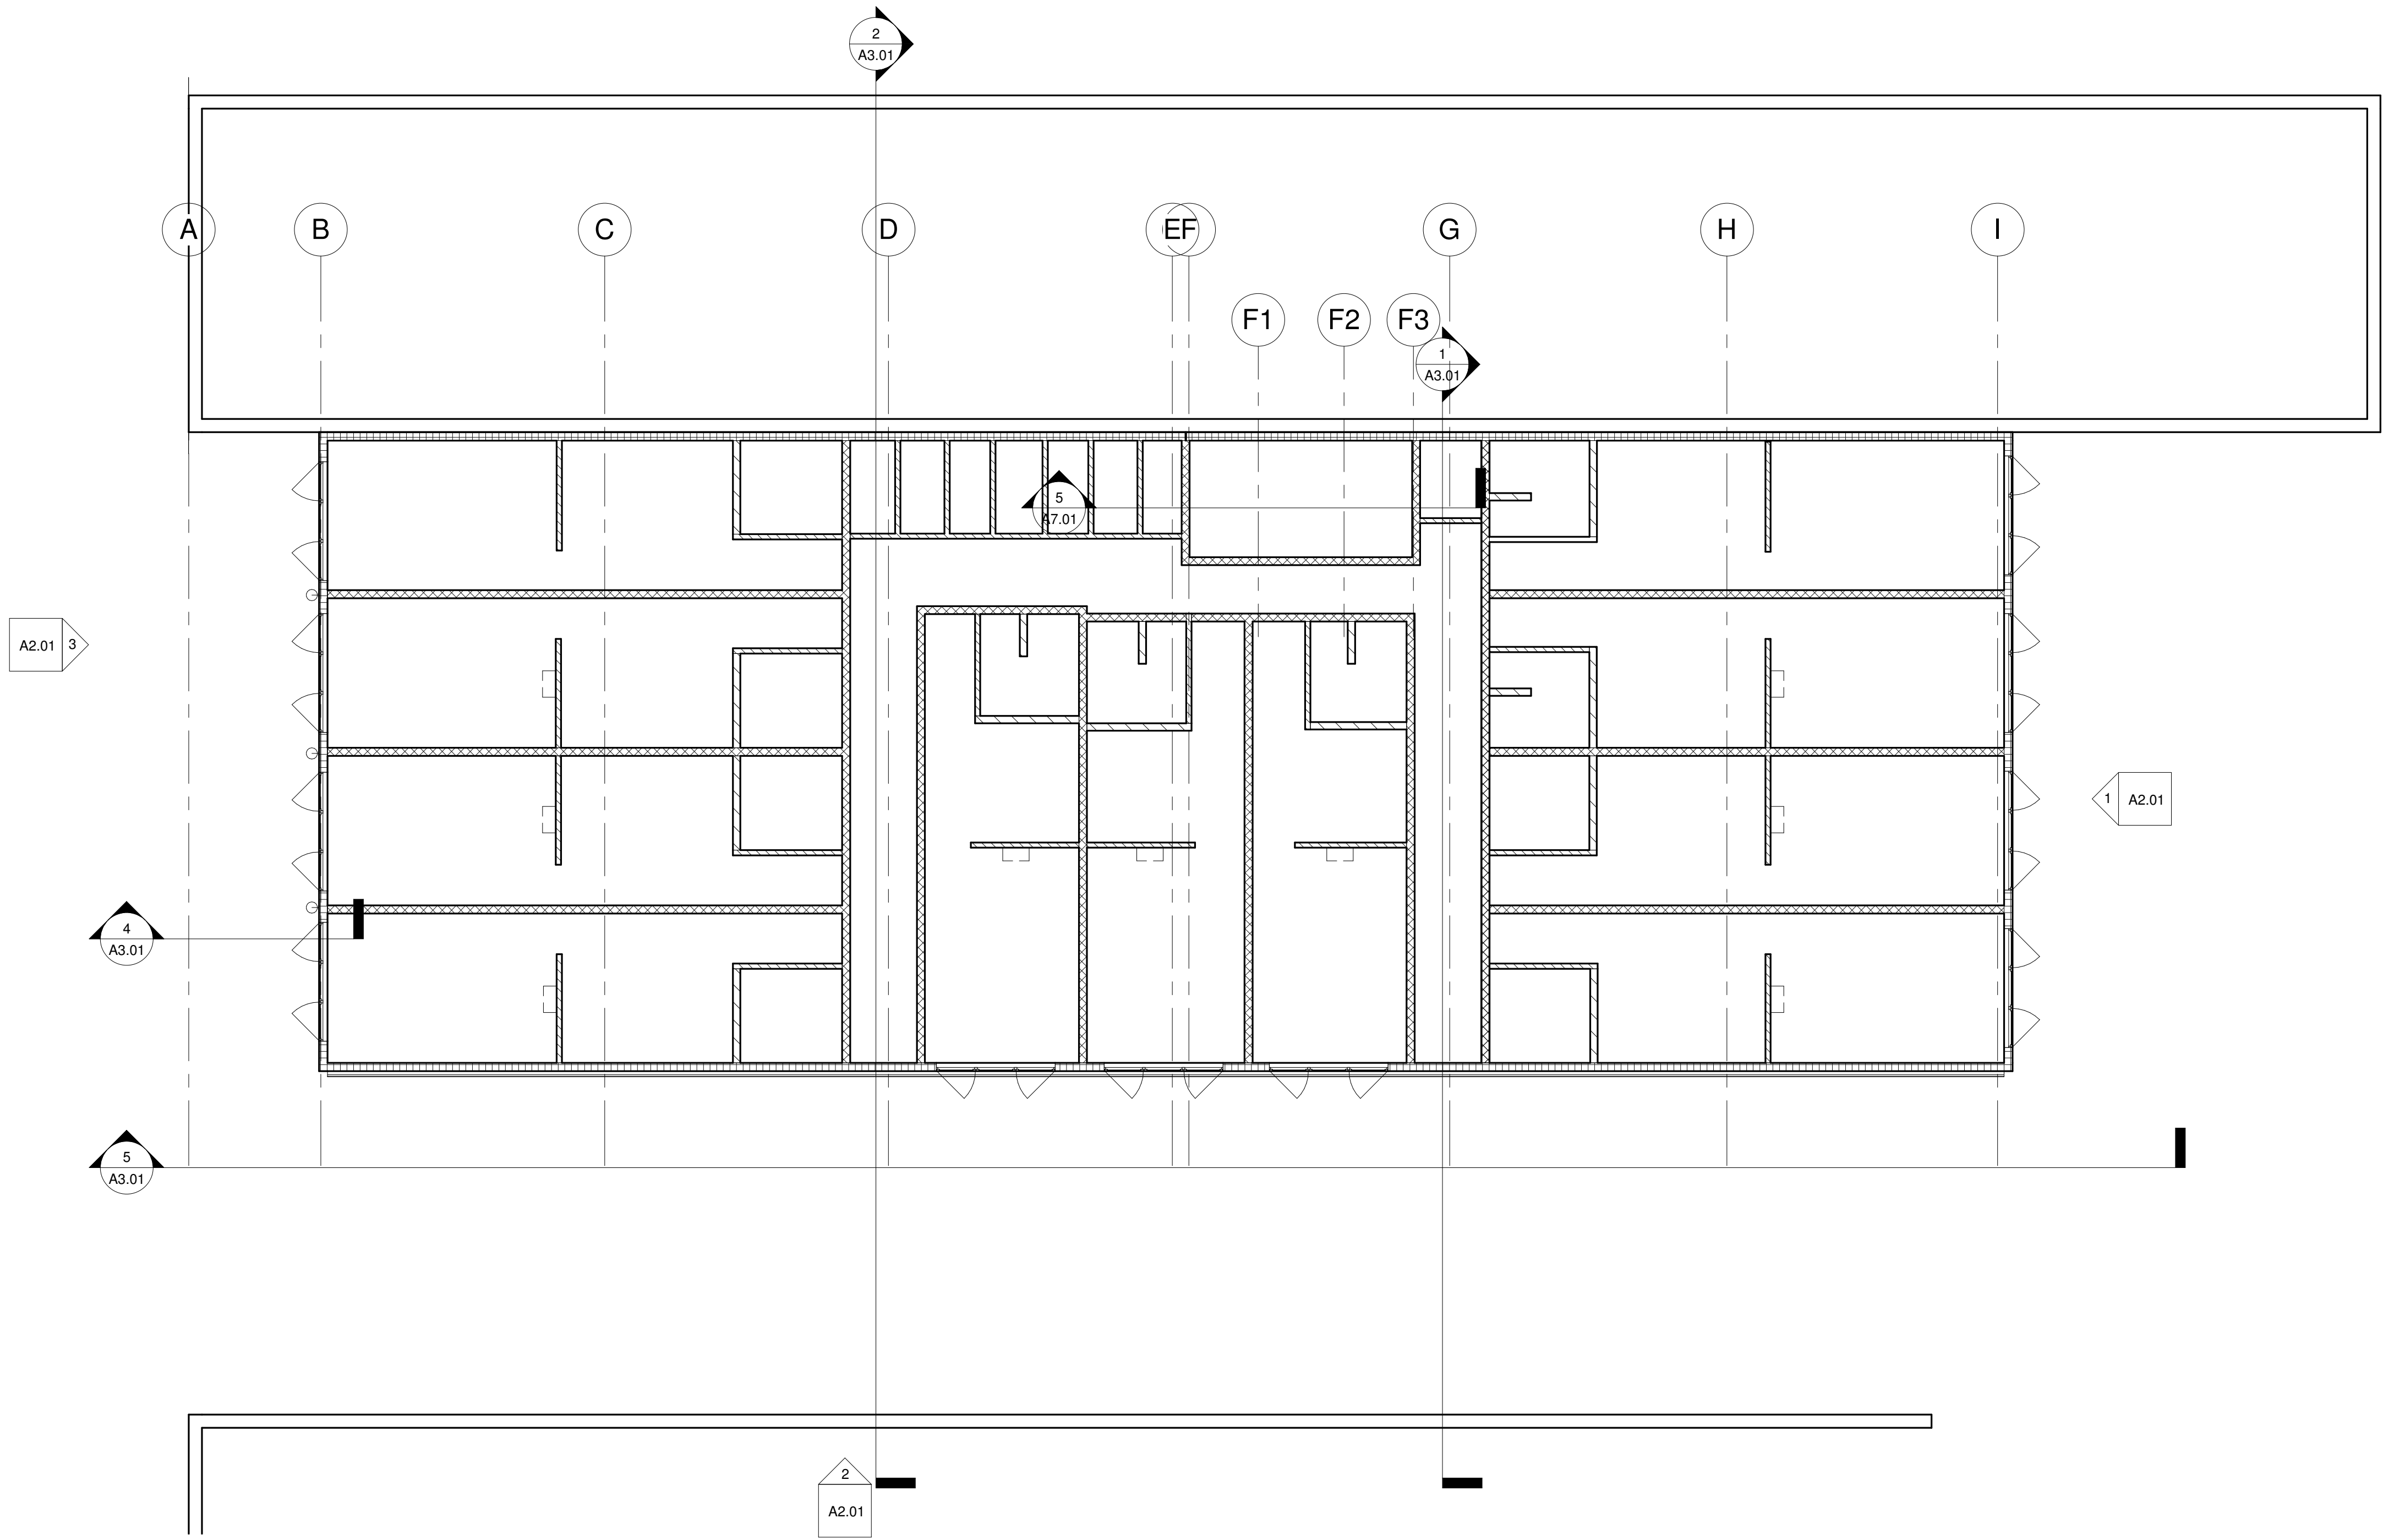

1 LEVEL 3
1/8" = 1'-0"



ID8Architecture, LLC
414 Main Ave. Suite 3
Brookings, SD 57006
(C) 605-695-9635
(W) www.id8arc.com

No.	Description	Date


BEN FRANKLIN BUILDING

Enter address here

ALL DIMENSIONS & SIZE DESIGNATIONS ARE SUBJECT TO VERIFICATION ON THE JOBSITE AND ADJUSTMENTS TO FIT JOB CONDITIONS AS DEEMED NECESSARY.

Architect		
ARB		
Registration No.:	Date:	08.24.2018
Drawn by		
ARB		
Job Number:		
1818		
LEVEL 3 REFLECTED CEILING PLAN		
SCALE:	1/8" = 1'-0"	

A1.31

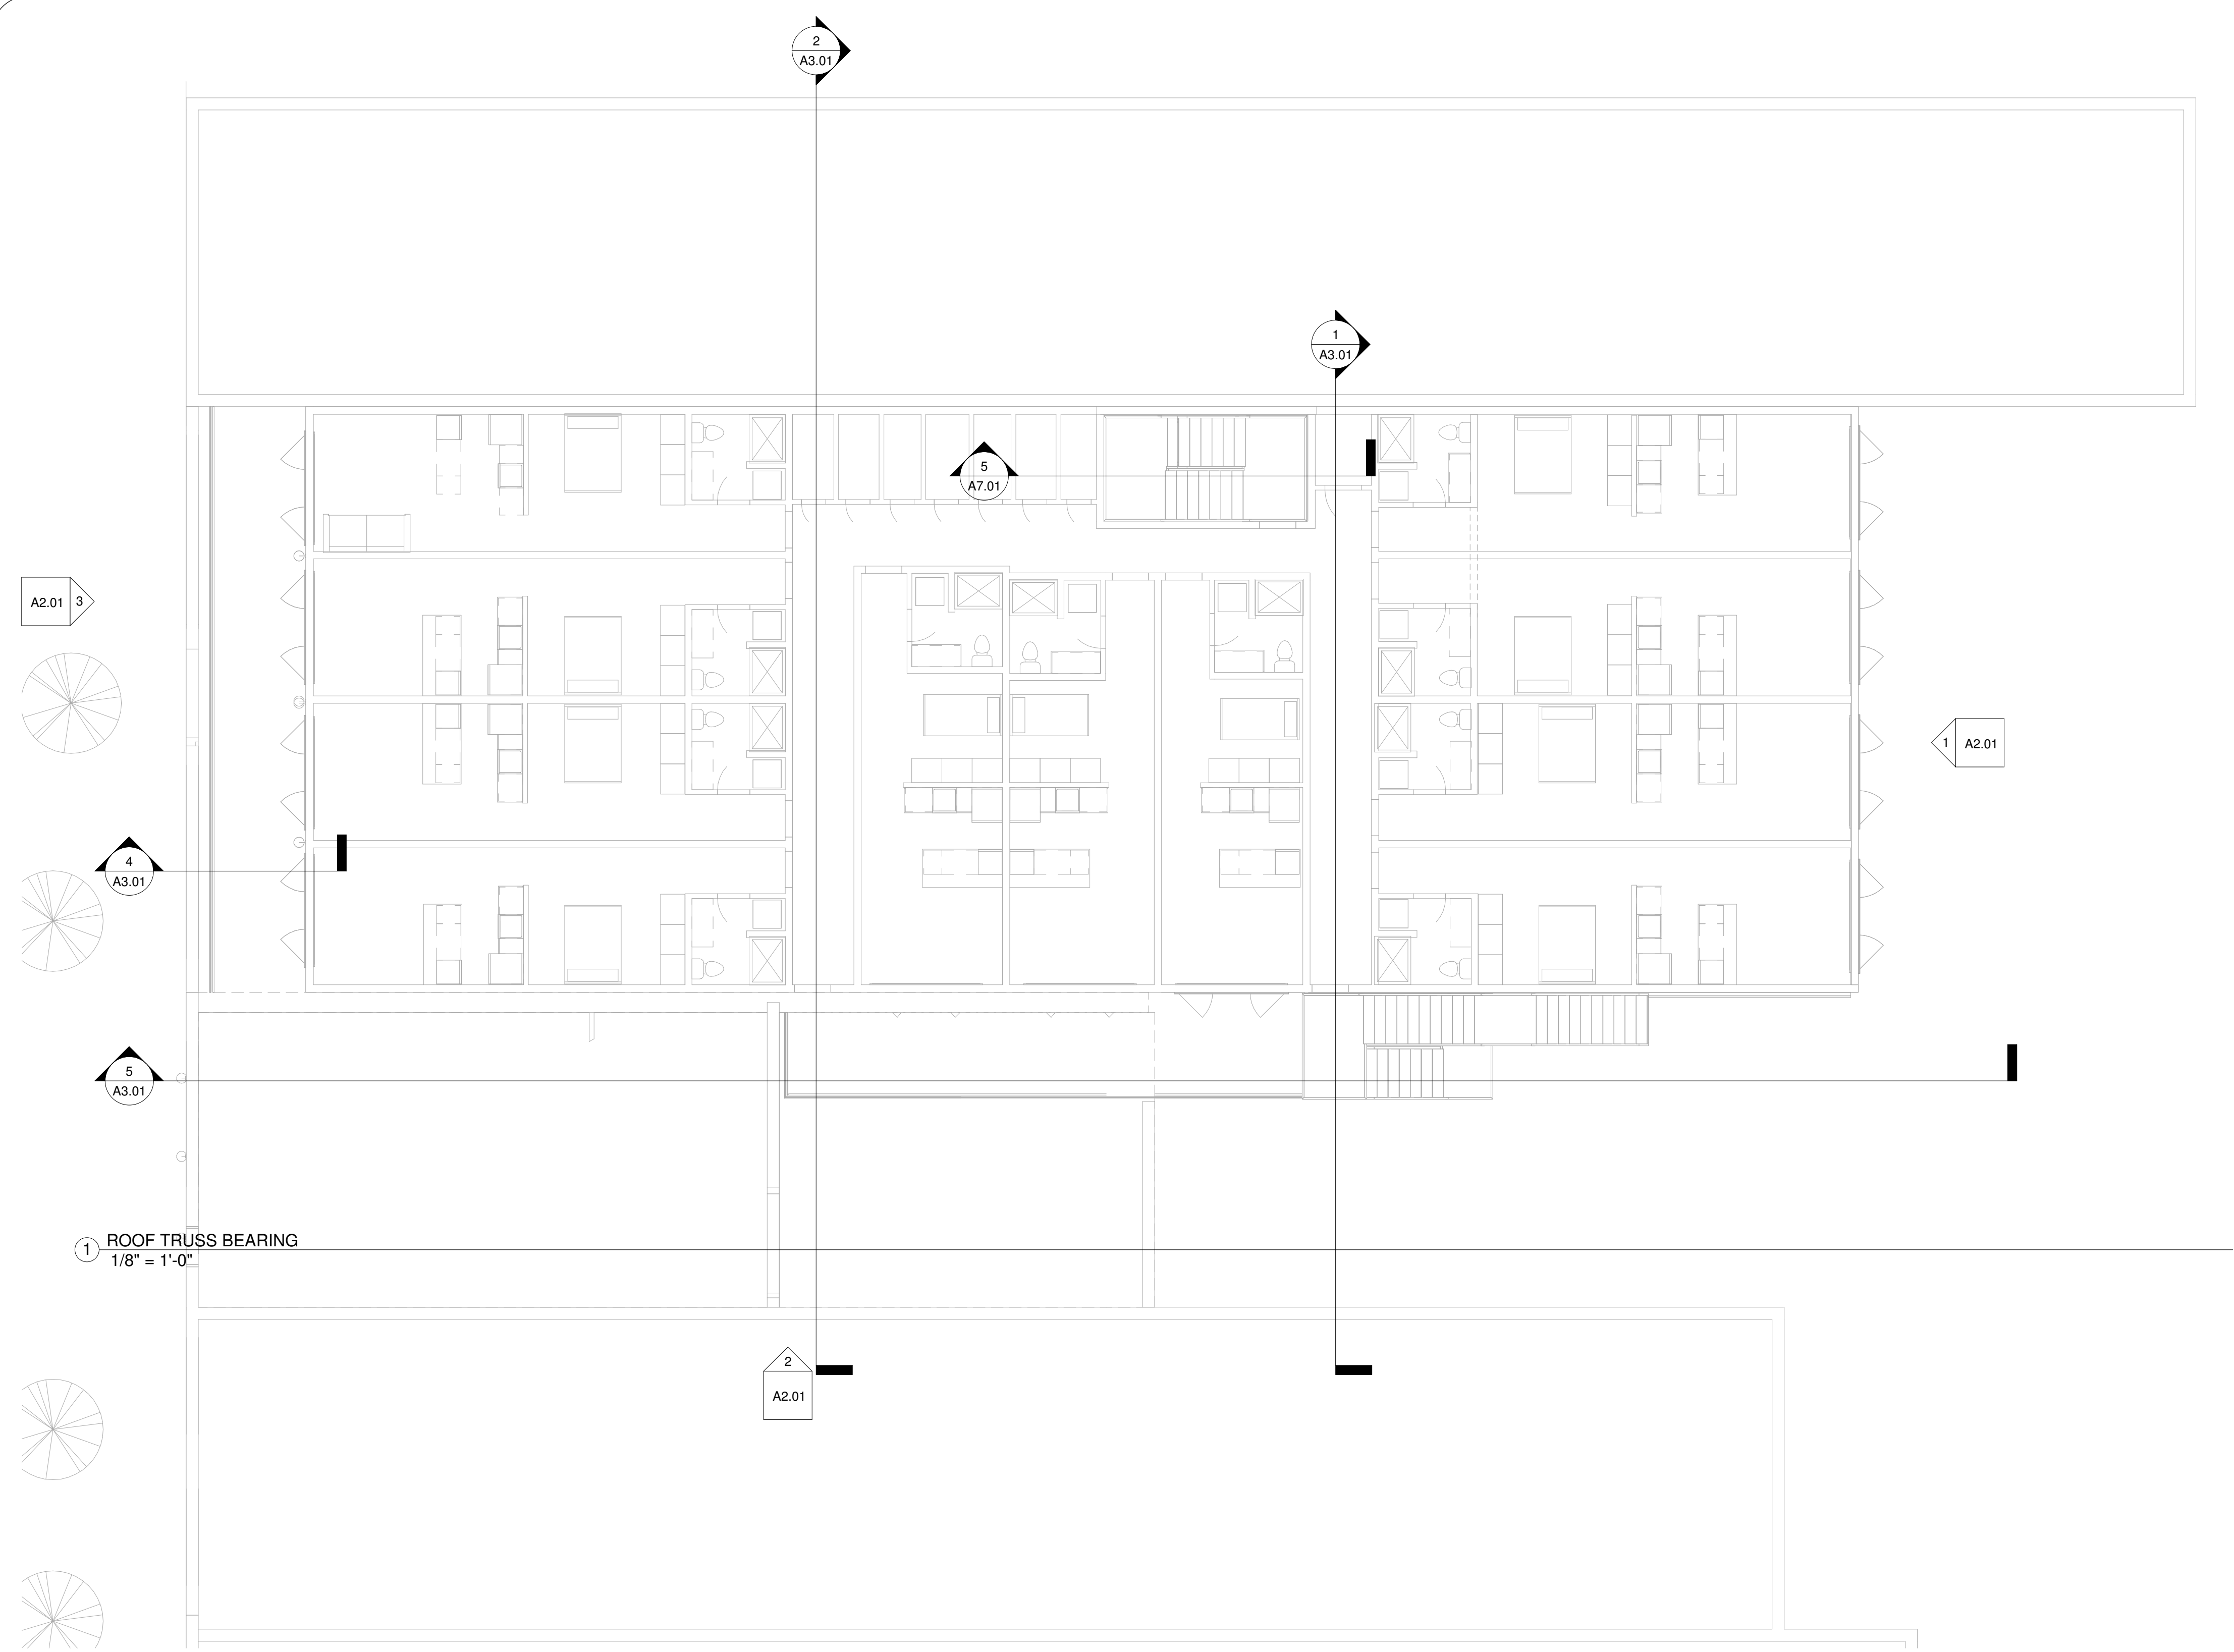

ID8Architecture, LLC
414 Main Ave. Suite 3
Brookings, SD 57006
(C) 605-695-9635
(W) www.id8arc.com

No.	Description	Date



BEN FRANKLIN BUILDING

Enter address here

ALL DIMENSIONS & SIZE DESIGNATIONS ARE SUBJECT TO VERIFICATION ON THE JOBSITE AND ADJUSTMENTS TO FIT JOB CONDITIONS AS DEEMED NECESSARY.

Architect		
ARB		
Registration No.:	Date:	08.24.2018
Drawn by		
ARB		
Job Number:		
1818		
ROOF PLAN		
SCALE:	1/8" = 1'-0"	

A1.40

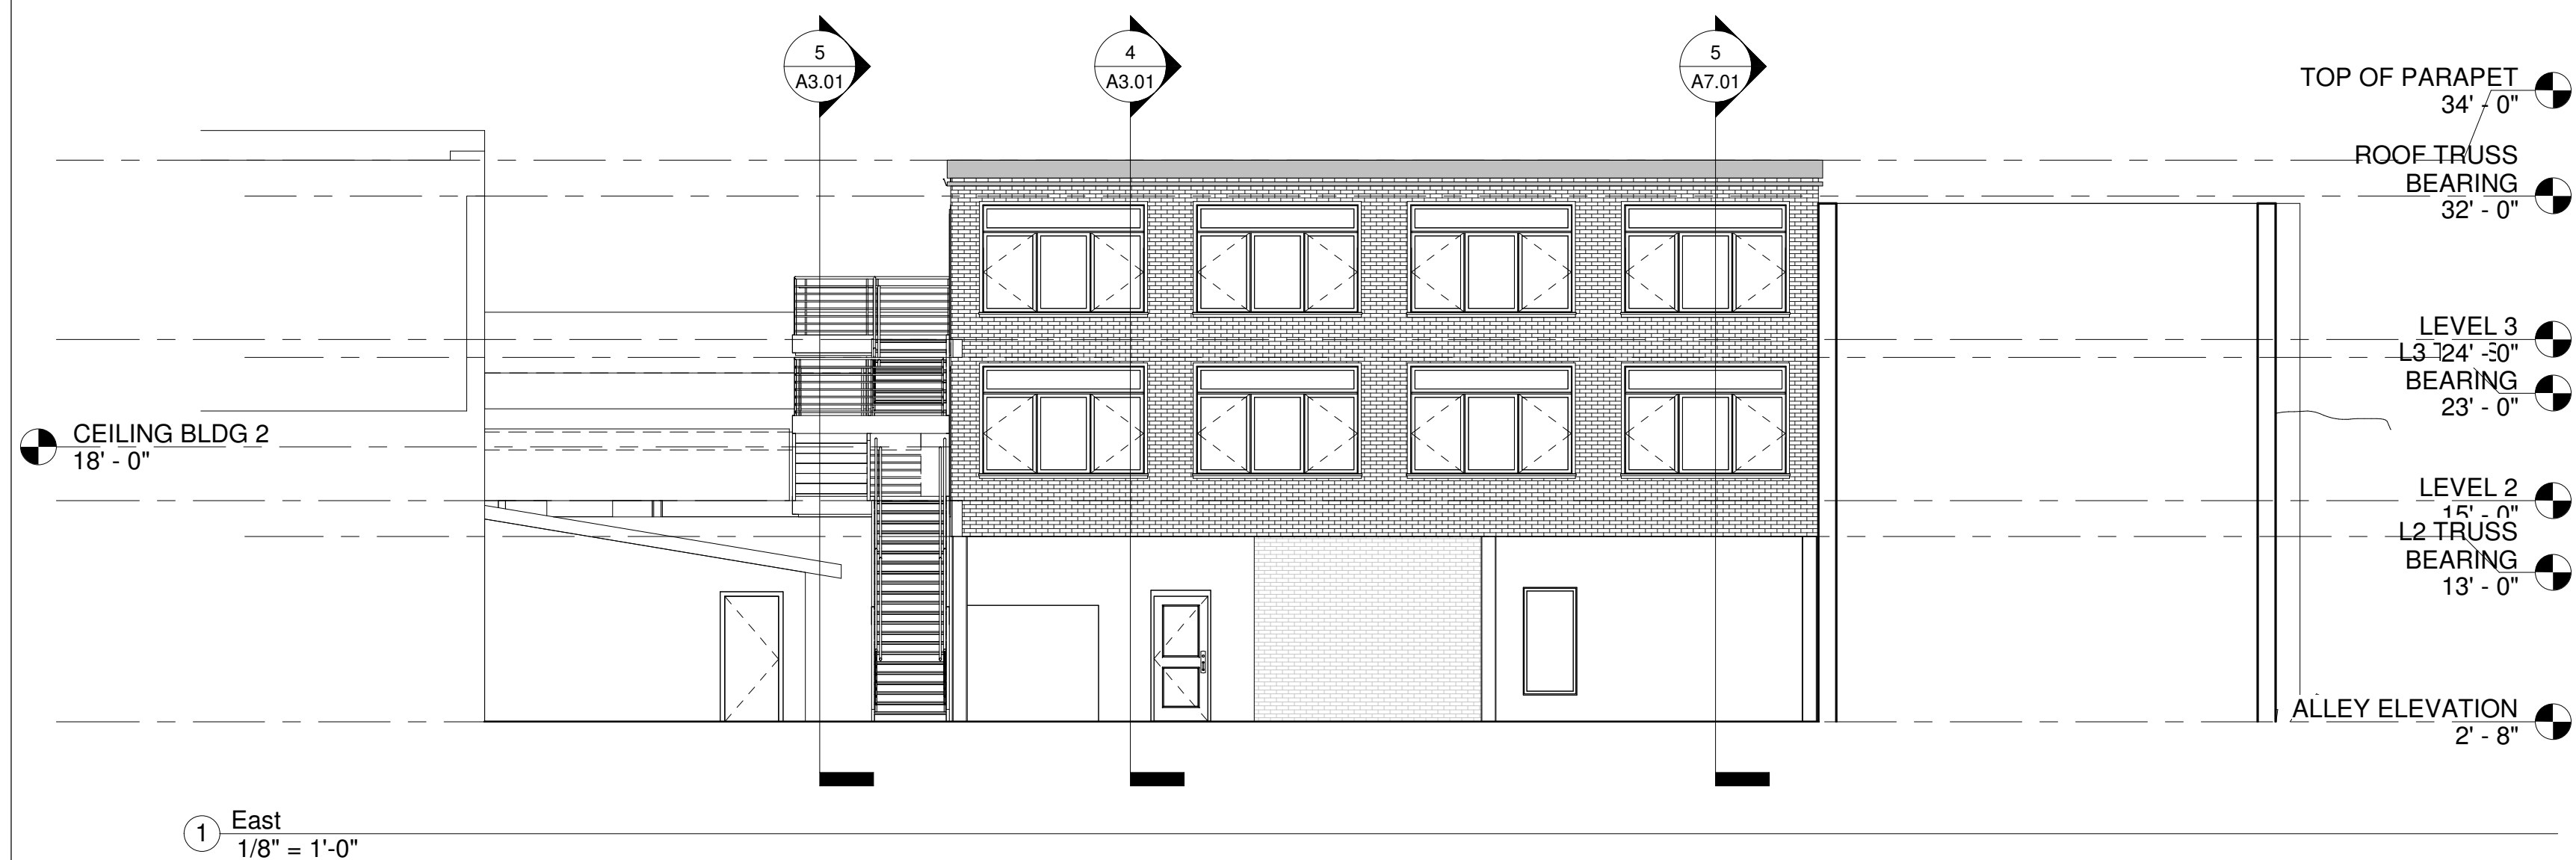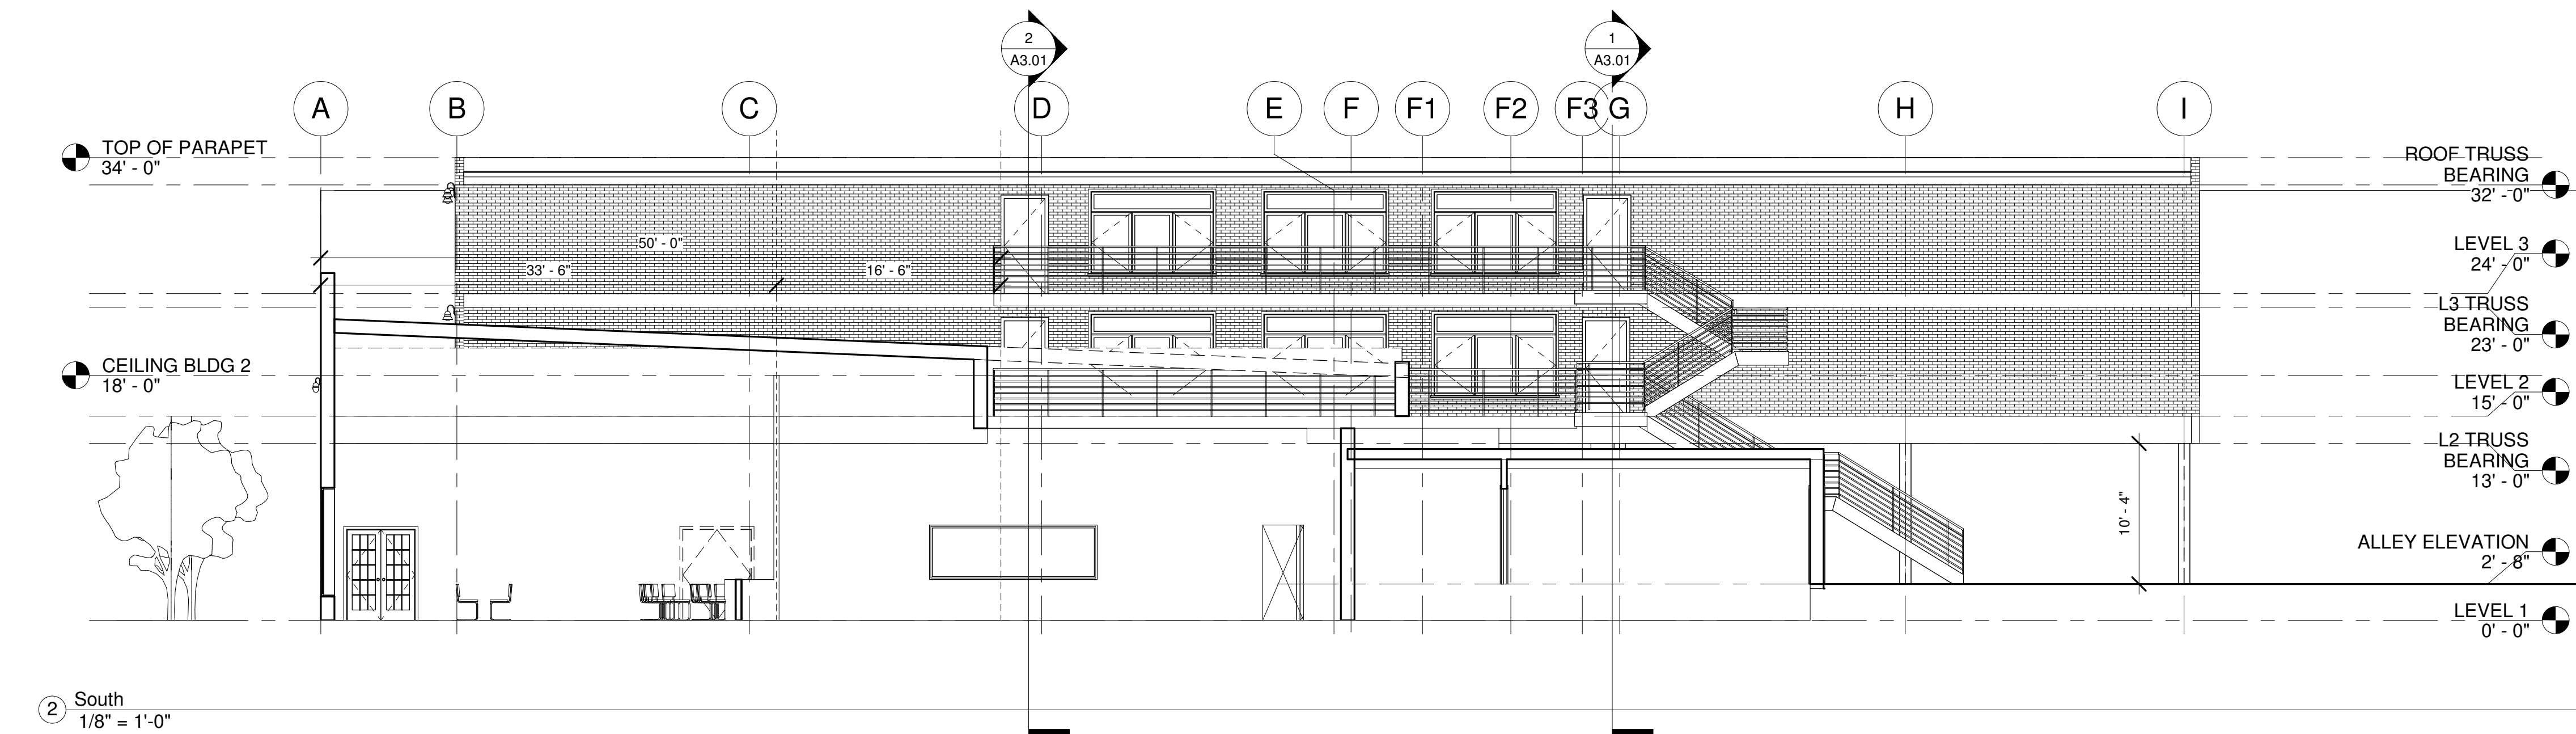

ID8Architecture, LLC
414 Main Ave. Suite 3
Brookings, SD 57006
(C) 605-695-9635
(W) www.id8arc.com

No.	Description	Date


BEN FRANKLIN BUILDING

Enter address here


ALL DIMENSIONS & SIZE DESIGNATIONS ARE SUBJECT TO VERIFICATION ON THE JOBSITE AND ADJUSTMENTS TO FIT JOB CONDITIONS AS DEEMED NECESSARY.

Architect	ARB
Registration No.:	Date: 08.24.2018
Drawn by	ARB
Job Number:	1818
EXTERIOR ELEVATIONS	
SCALE:	1/8" = 1'-0"


A2.01

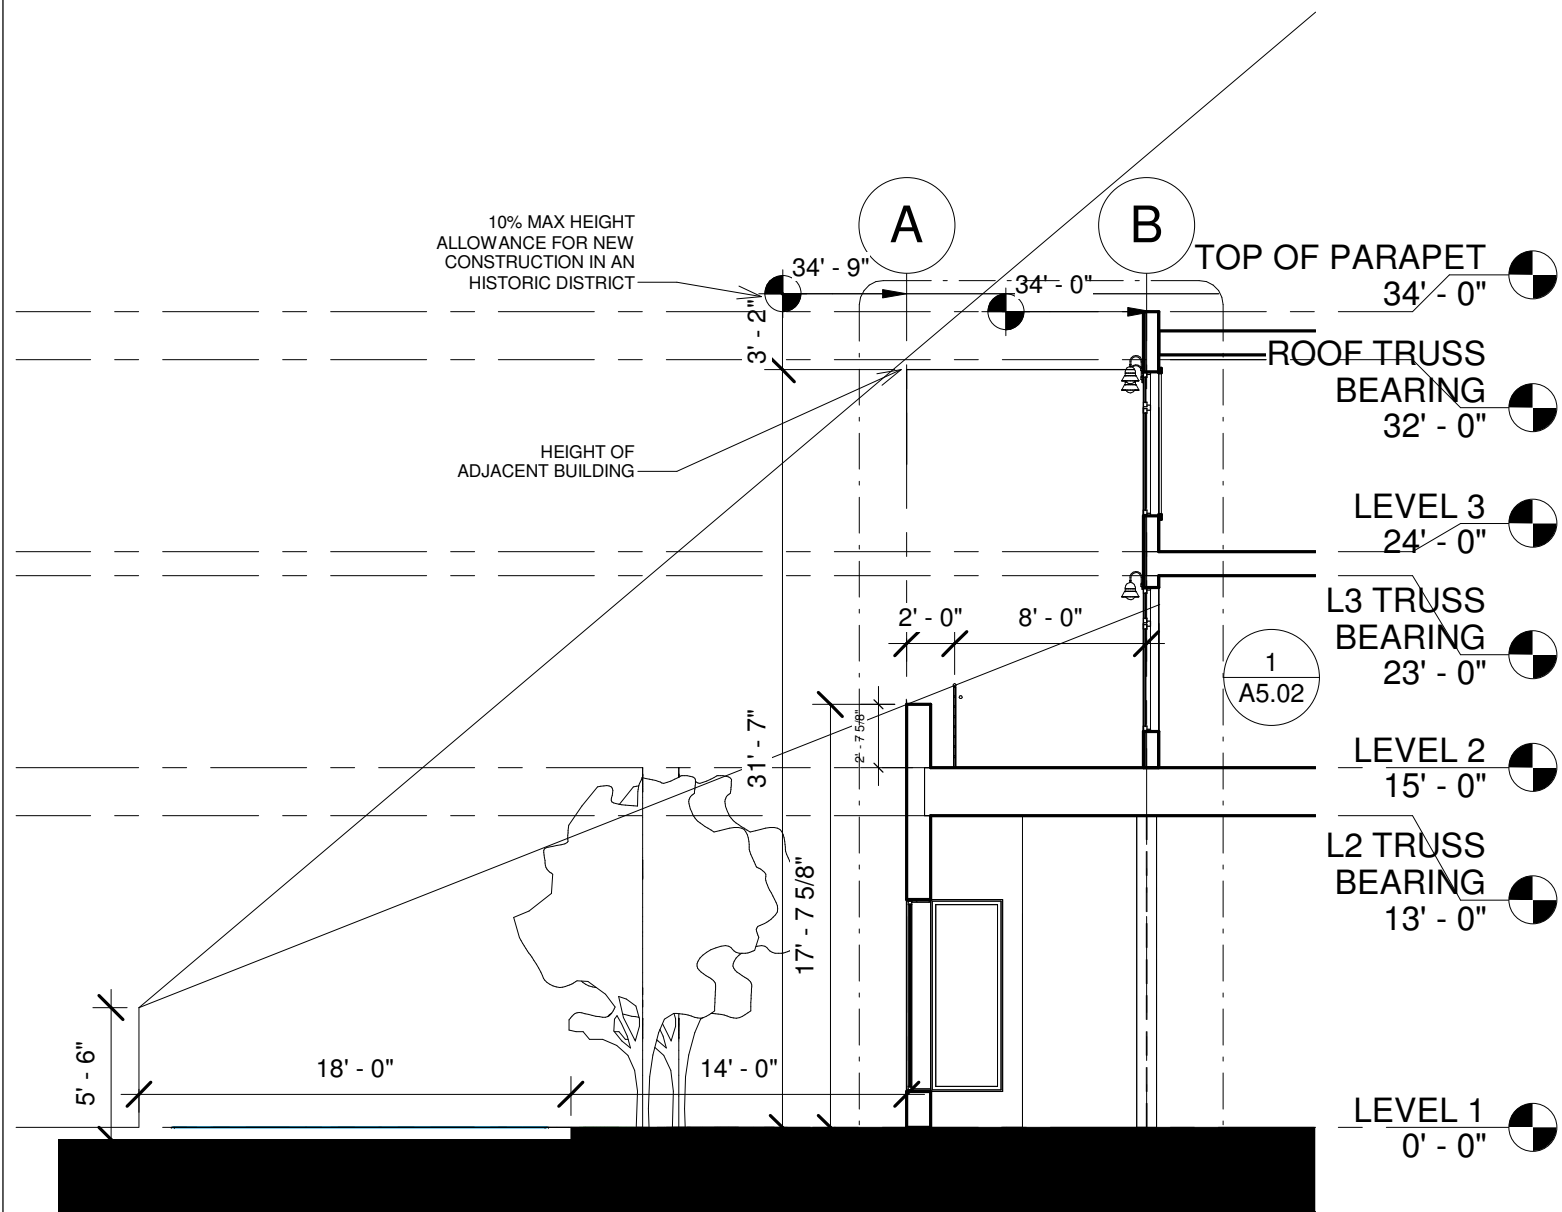


4 Section 5
1/8" = 1'-0"

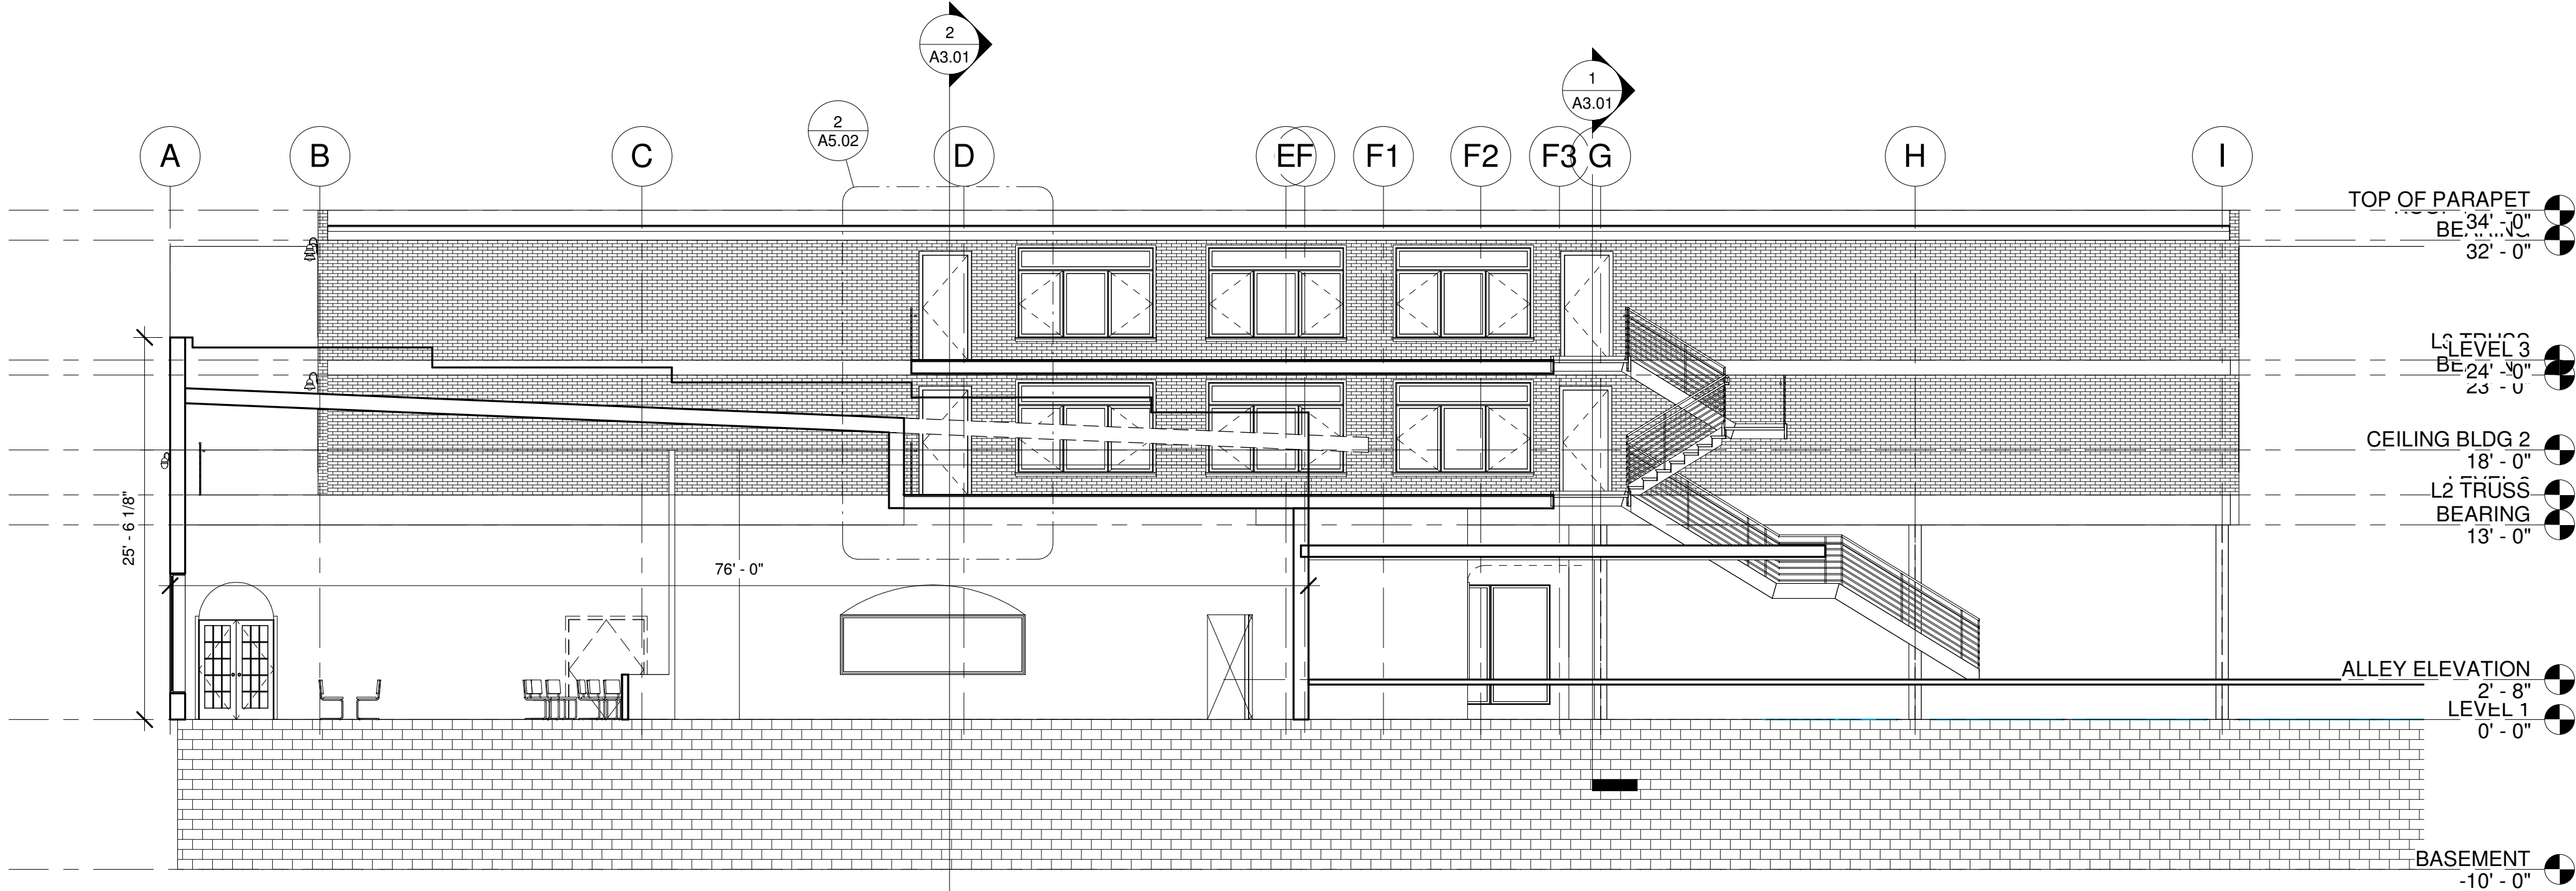

5 Section 6
1/8" = 1'-0"

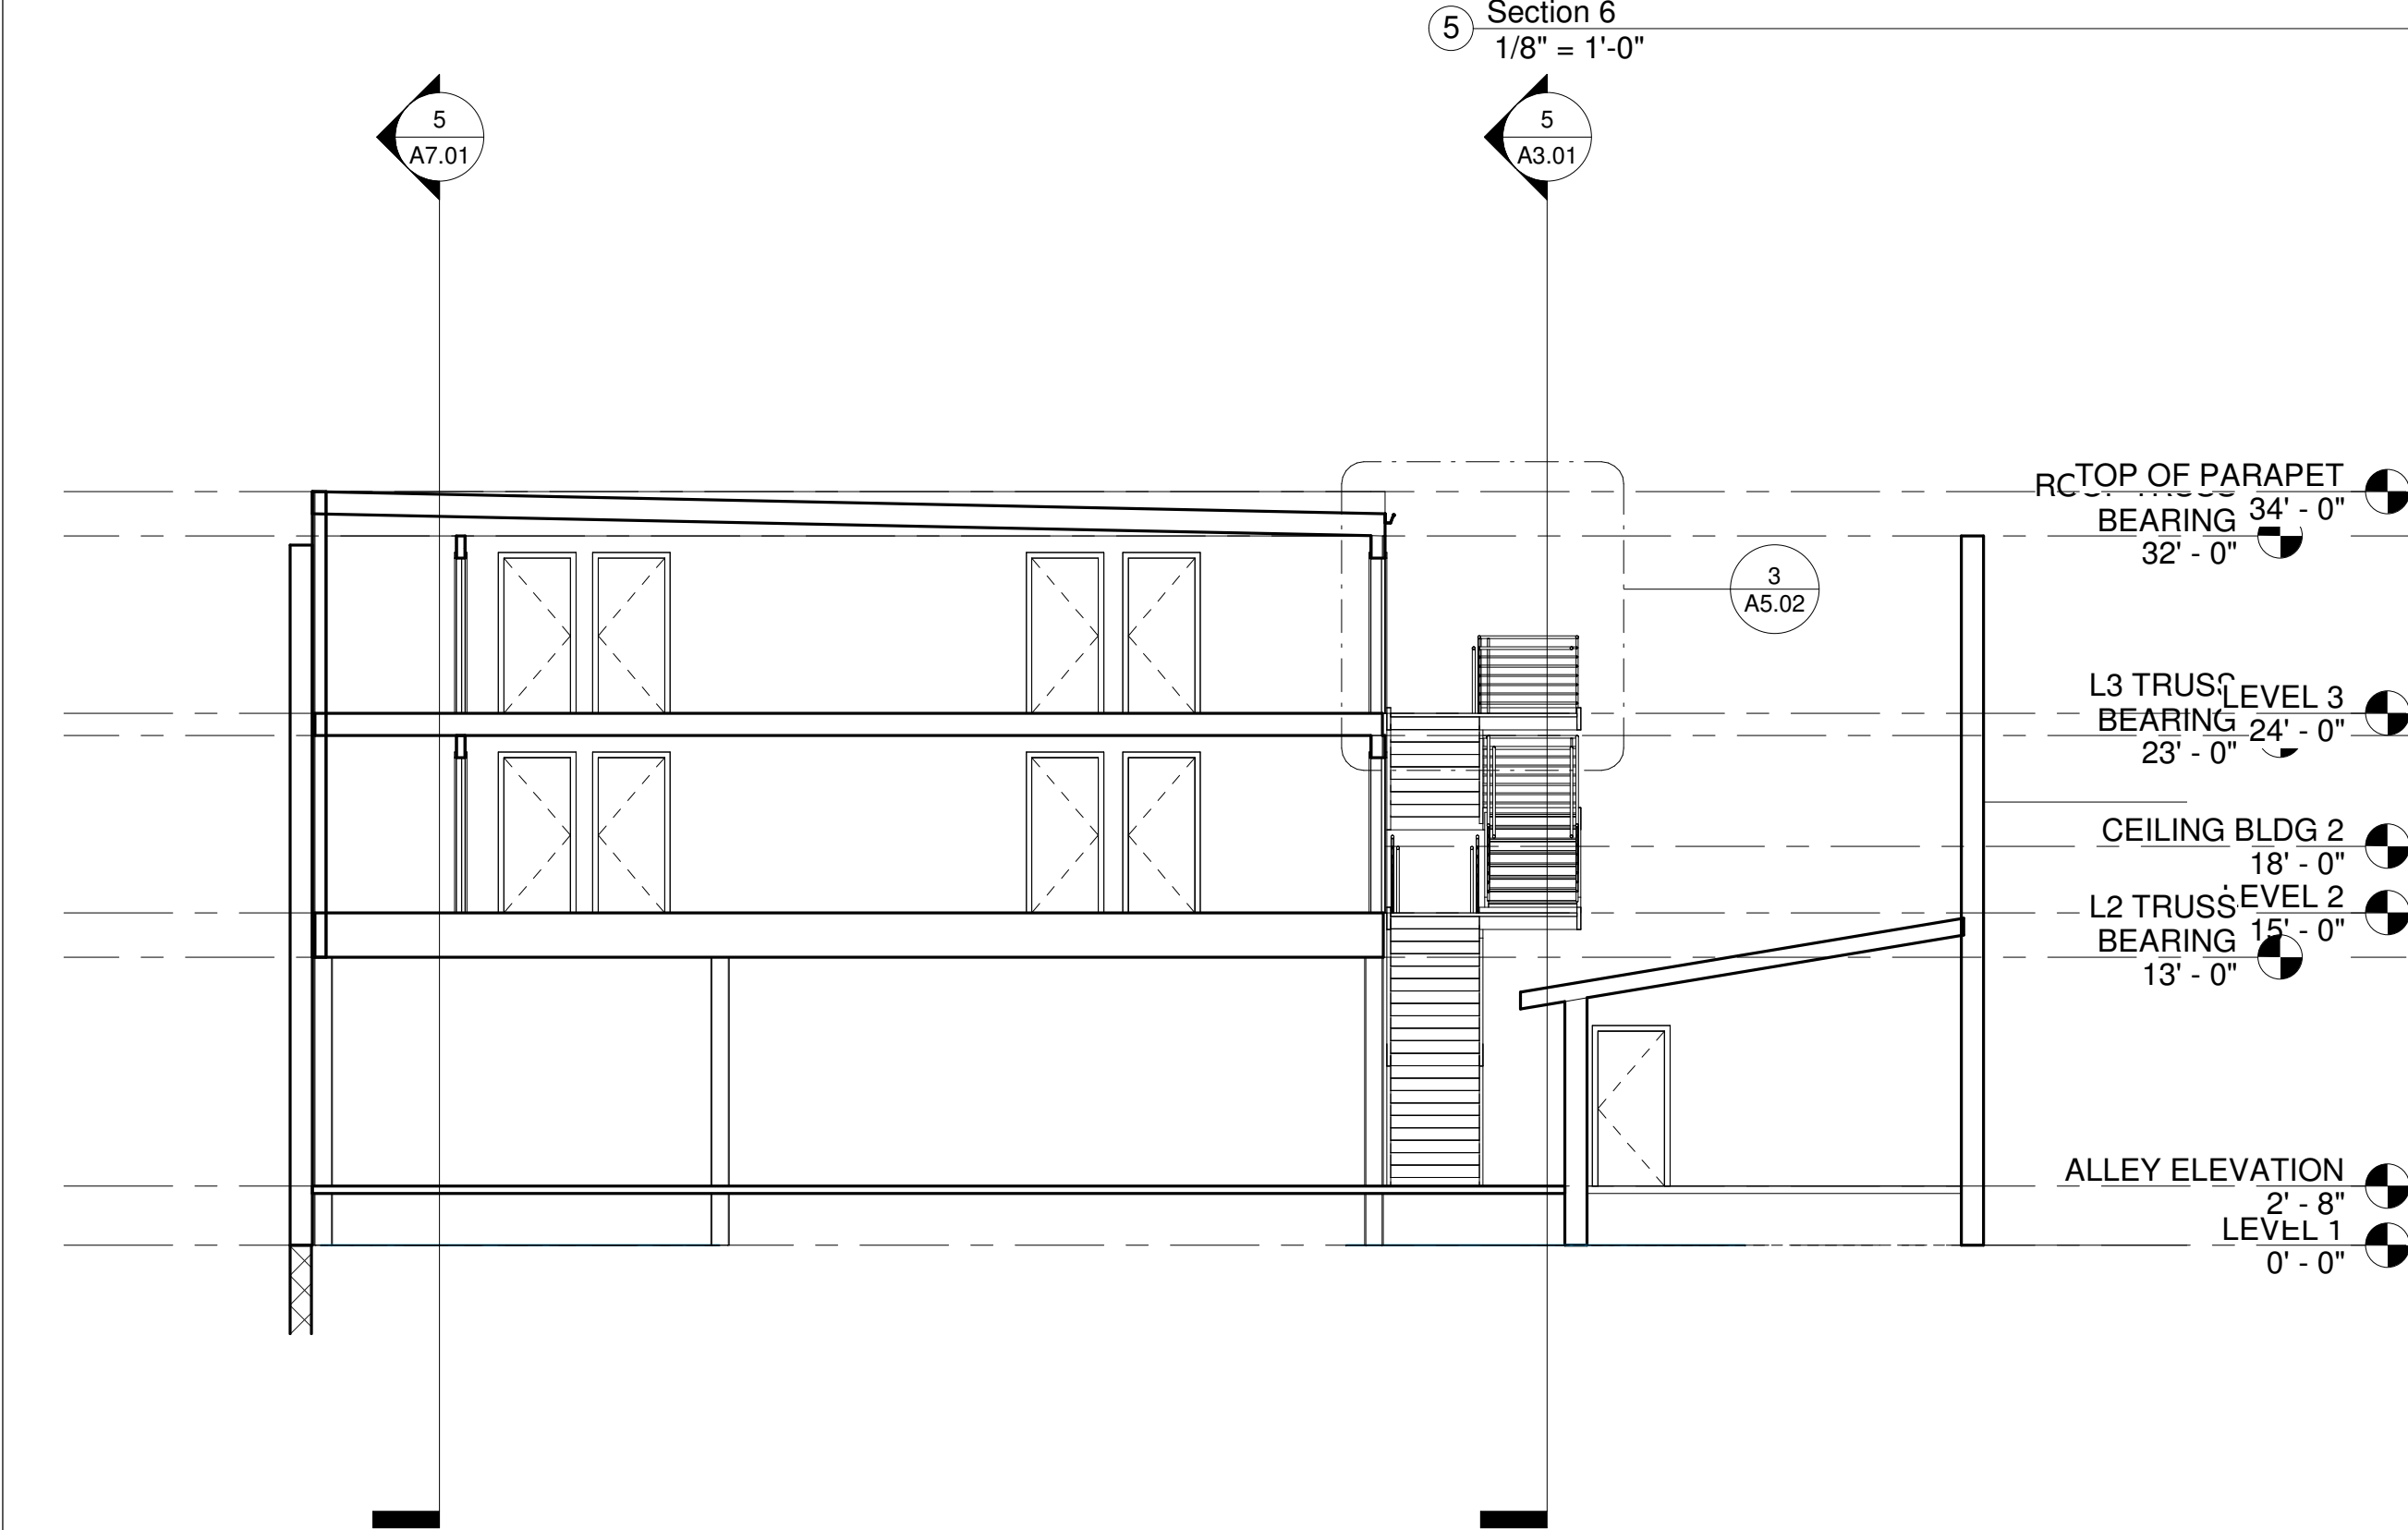

1 Section 2
1/8" = 1'-0"

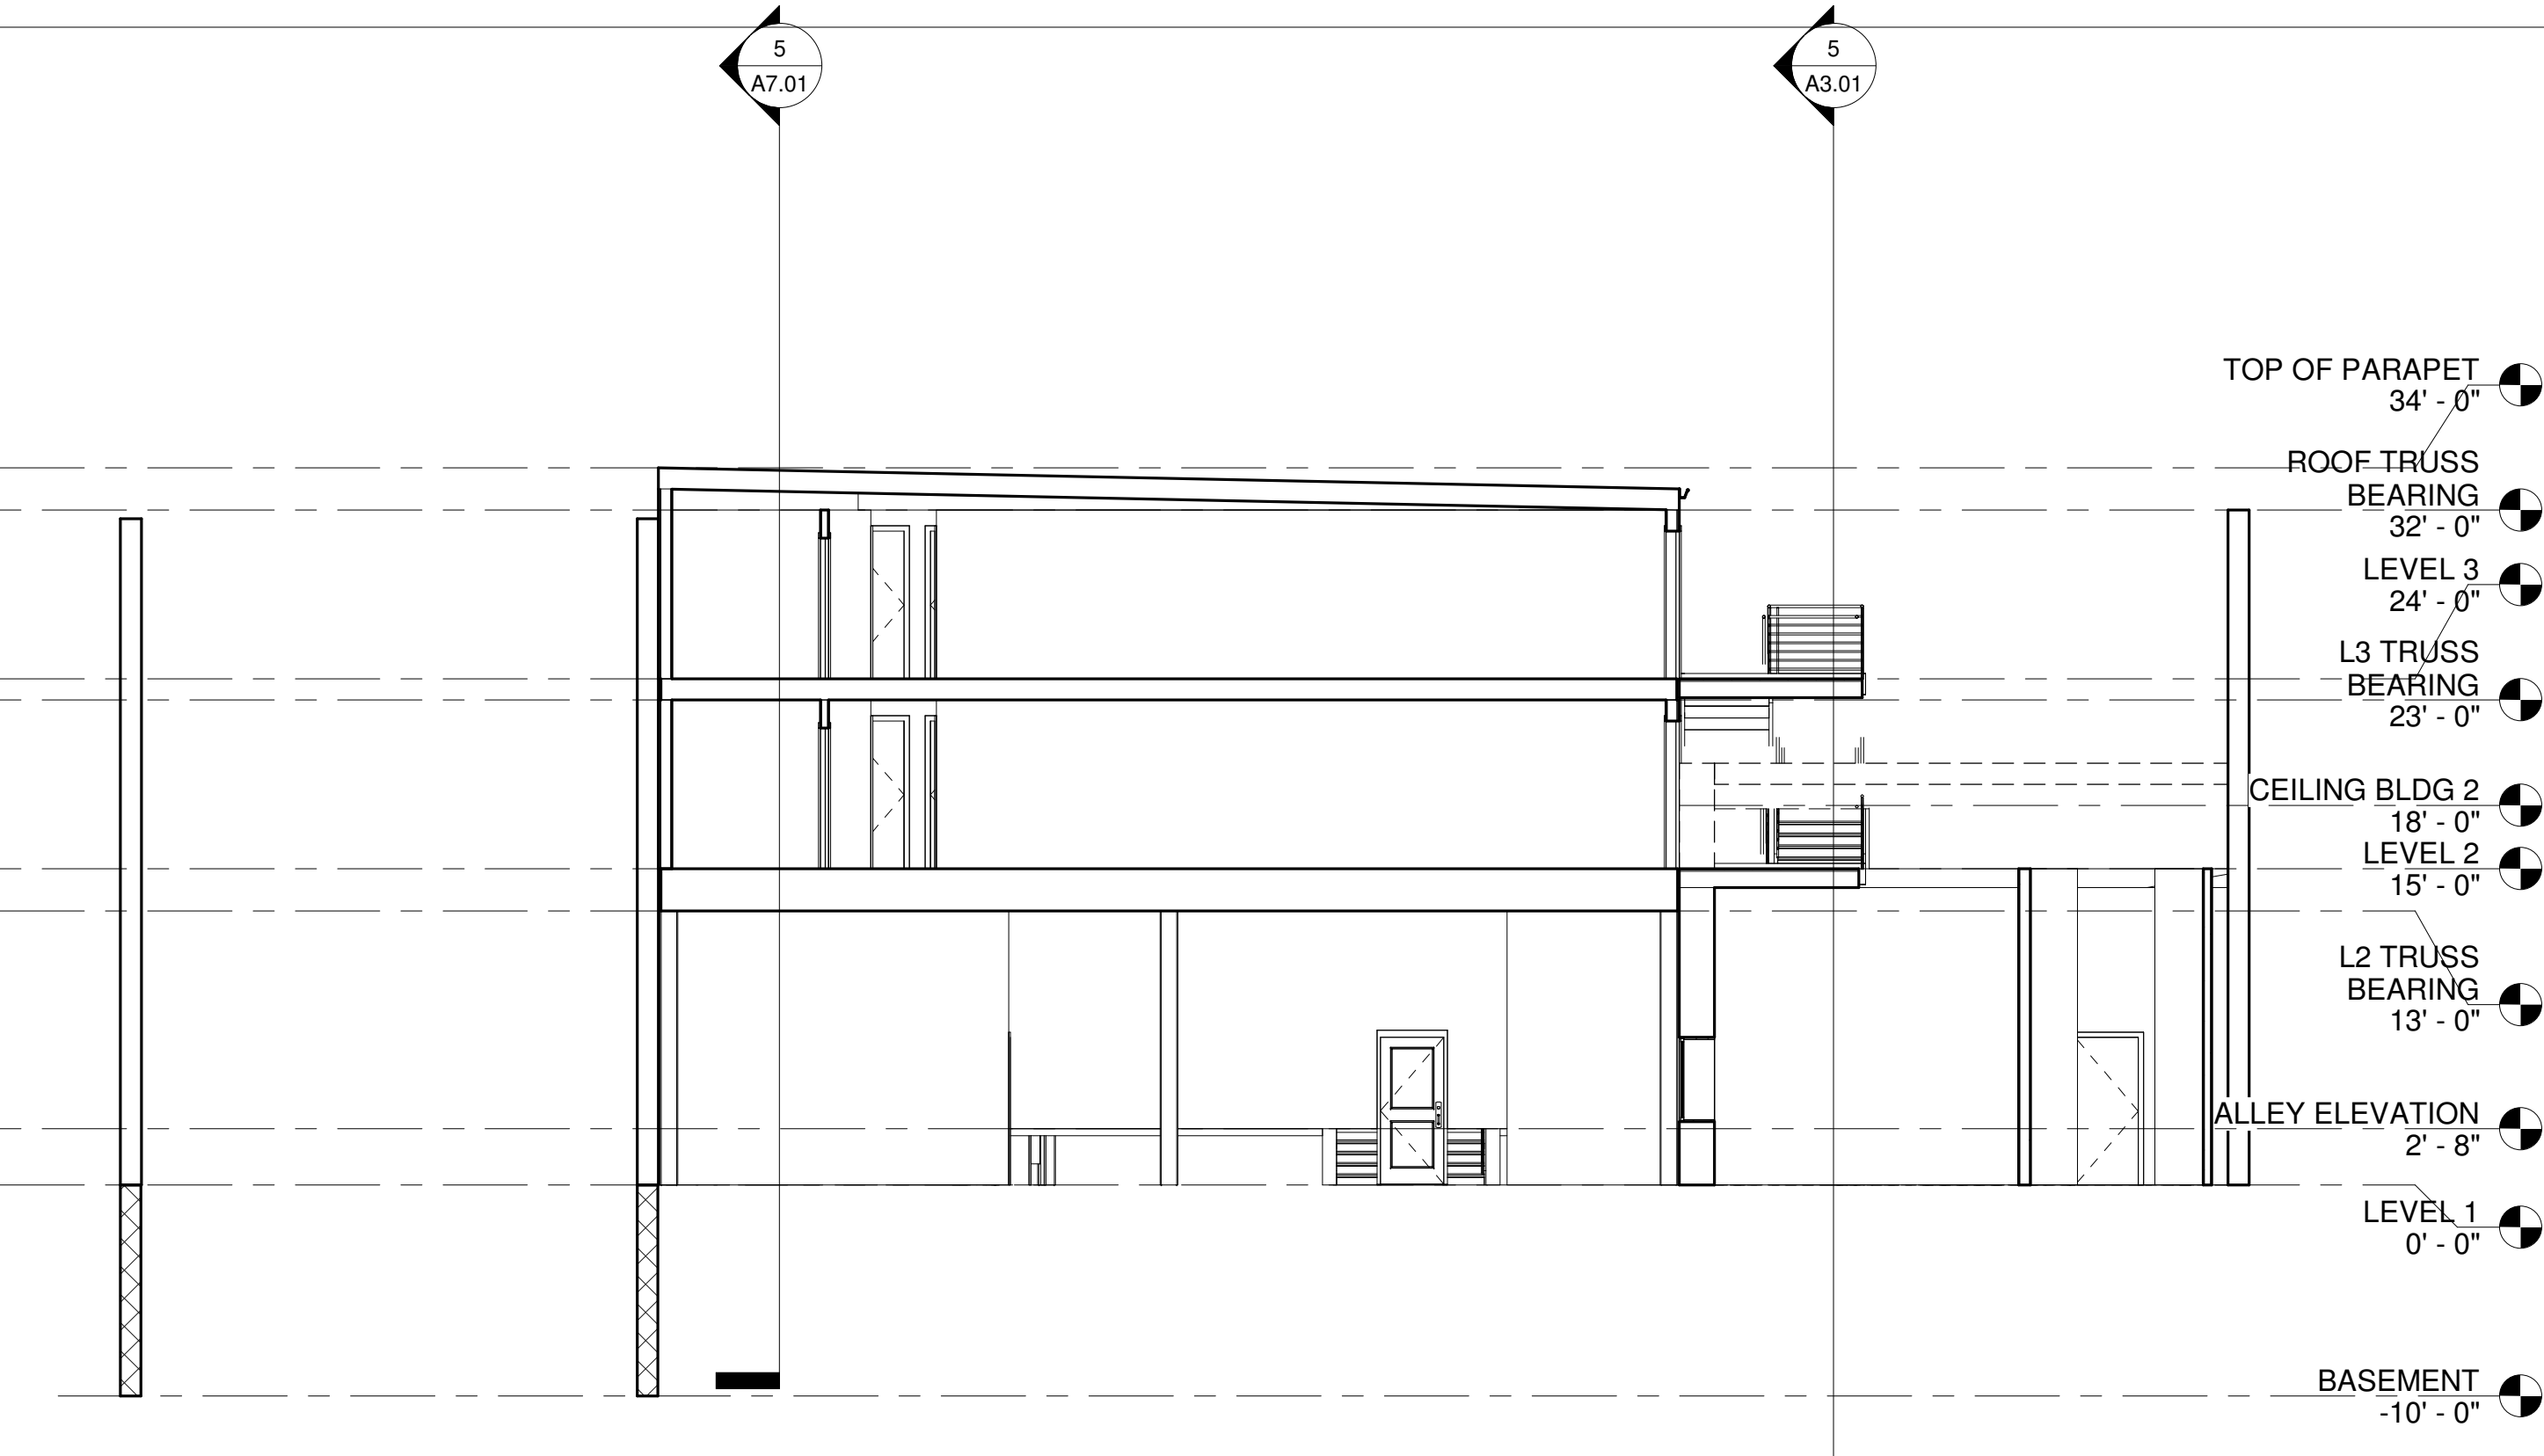

2 Section 3
1/8" = 1'-0"



ID8Architecture, LLC
414 Main Ave. Suite 3
Brookings, SD 57006
(C) 605-695-9635
(W) www.id8arc.com

No.	Description	Date

BEN FRANKLIN BUILDING

Enter address here

ALL DIMENSIONS & SIZE DESIGNATIONS ARE SUBJECT TO VERIFICATION ON THE JOBSITE AND ADJUSTMENTS TO FIT JOB CONDITIONS AS DEEMED NECESSARY.

Architect
Checker
Registration No.: Date: 08.24.2018


Drawn by
Author

Job Number:
1818

SECTIONS

SCALE: 1/8" = 1'-0"

A3.01

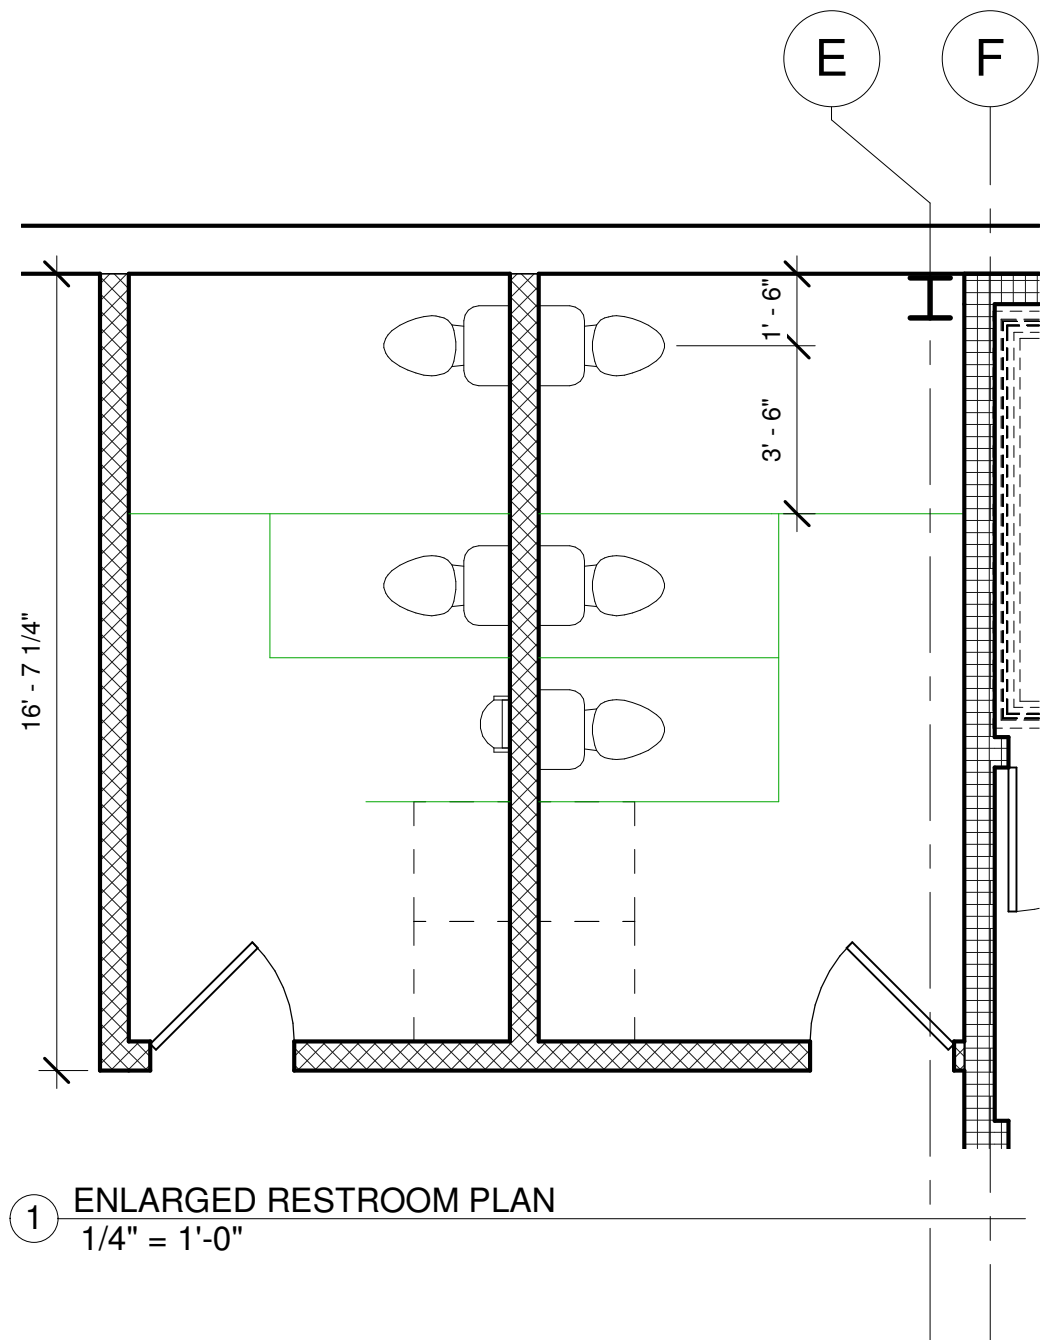

1 ENLARGED RESTROOM PLAN
1/4" = 1'-0"



ID8Architecture, LLC
414 Main Ave. Suite 3
Brookings, SD 57006
(C) 605-695-9635
(W) www.id8arc.com

No.	Description	Date

BEN FRANKLIN BUILDING

Enter address here

ALL DIMENSIONS & SIZE DESIGNATIONS ARE SUBJECT TO VERIFICATION ON THE JOBSITE AND ADJUSTMENTS TO FIT JOB CONDITIONS AS DEEMED NECESSARY.

Architect		
ARB		
Registration No.:	Date:	08.24.2018
Drawn by		
ARB		
Job Number:		
1818		
ENLARGED PLAN AREA - PUBLIC RESTROOMS		
SCALE:		1/4" = 1'-0"

[illegible]

BEN FRANKLIN BUILDING

Enter address here

ALL DIMENSIONS & SIZE DESIGNATIONS ARE SUBJECT
TO VERIFICATION ON THE JOBSITE AND ADJUSTMENTS
TO FIT JOB CONDITIONS AS DEEMED NECESSARY.

Architect
ARB
Registration No.: Date: 08.24.2018


Drawn by
ARB

Job Number:
1818

ENLARGED PLAN AREA -
COMMUNITY KITCHEN








SCALE: $1/4" = 1'-0"$

A4.02

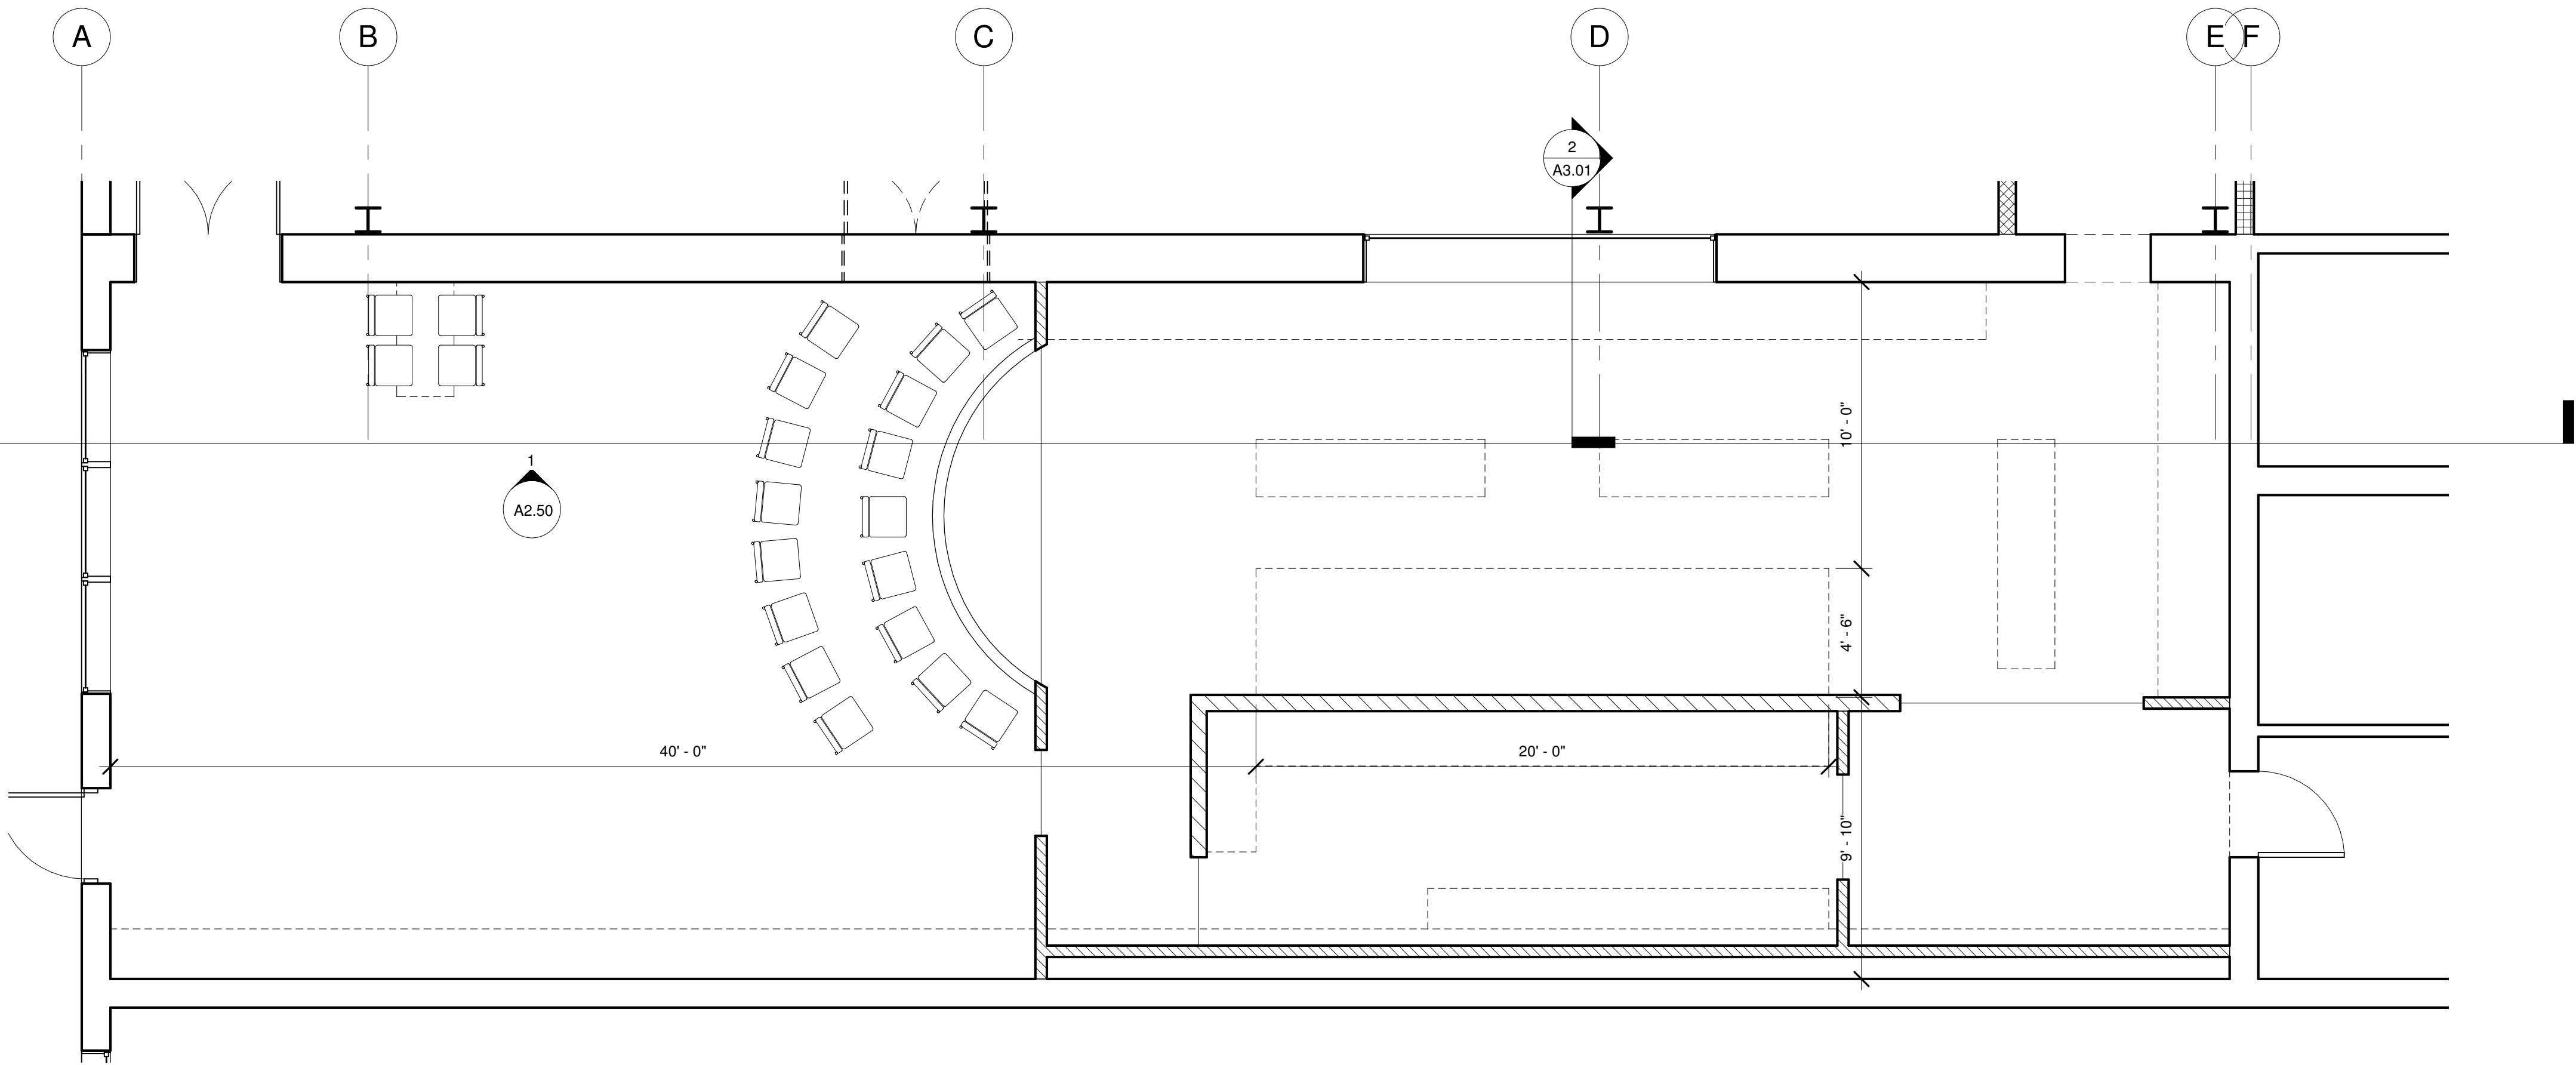

① Level 1 - Callout 1
1/4" = 1'-0"

2
A2.01

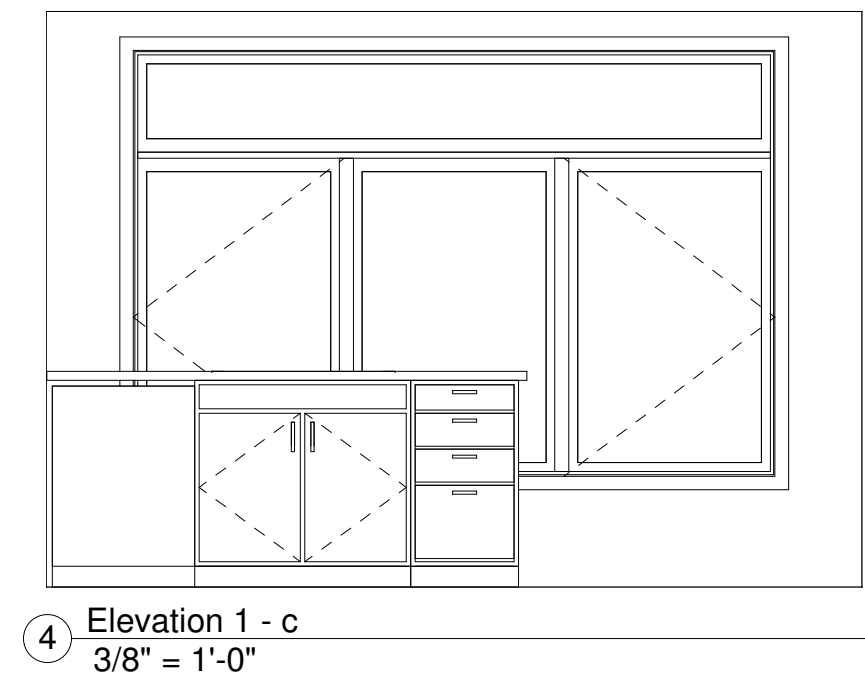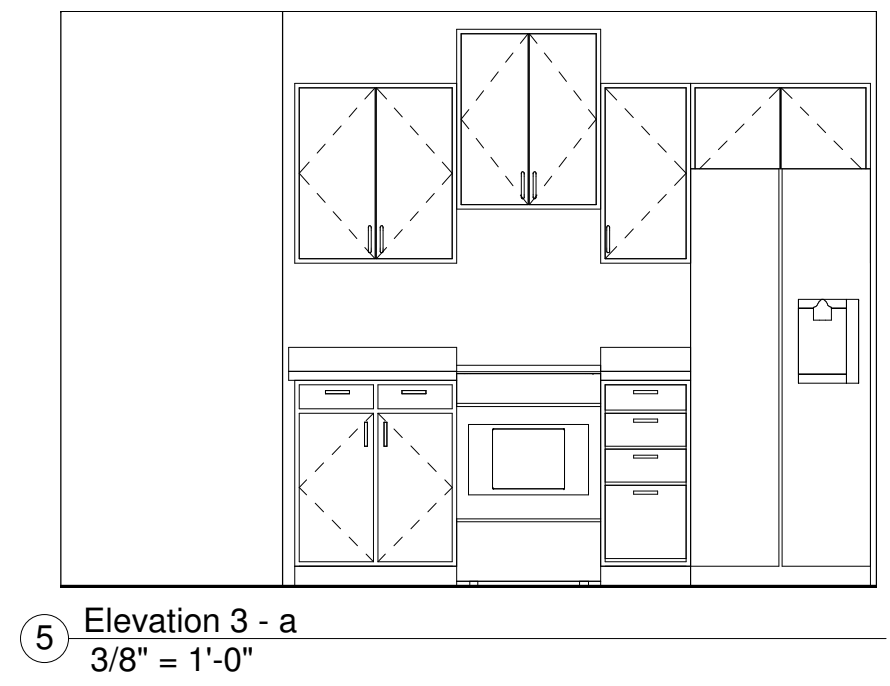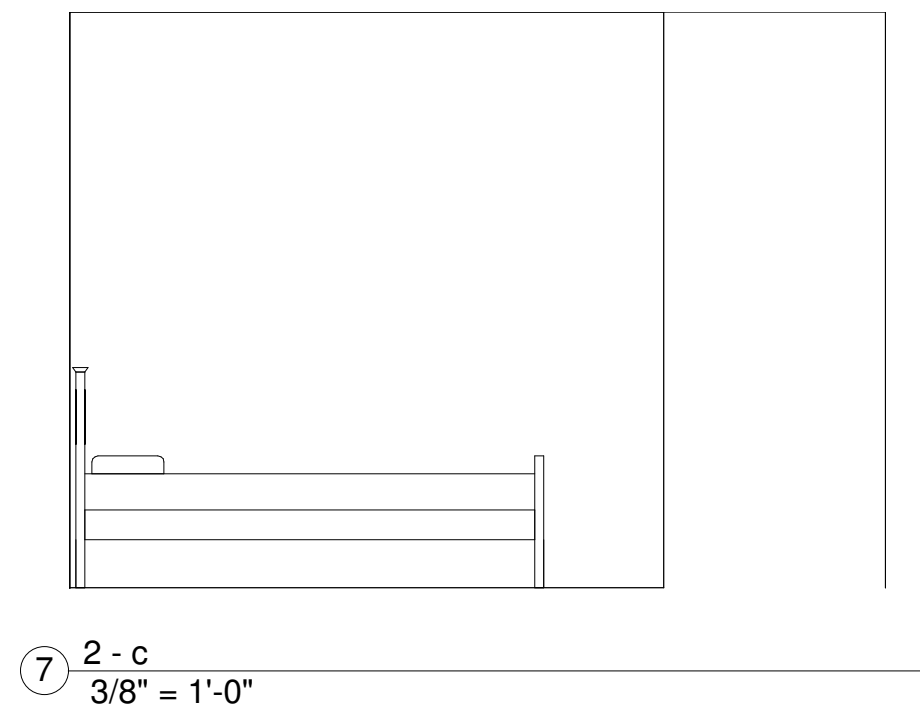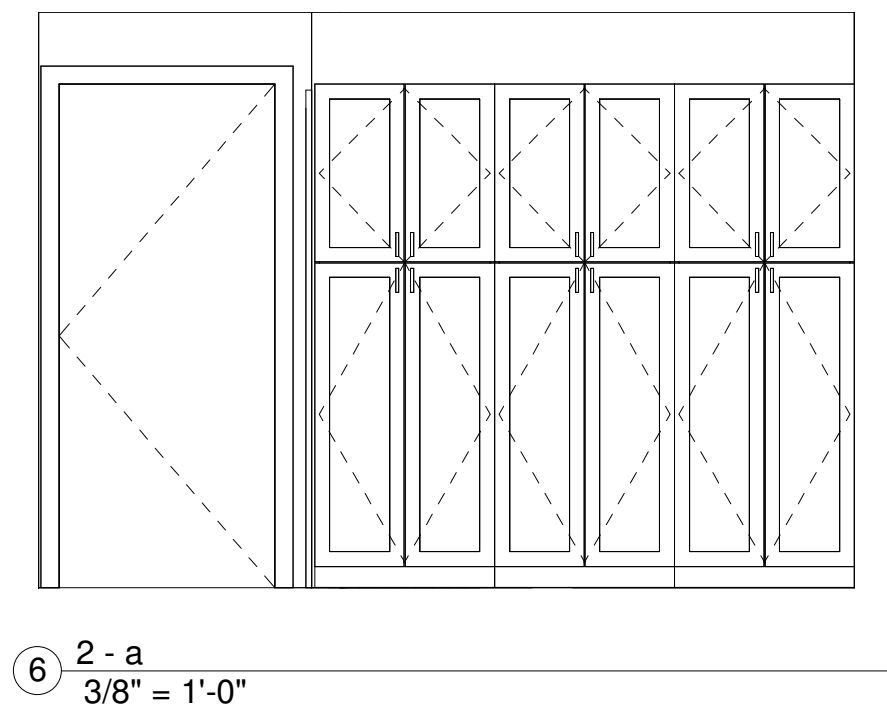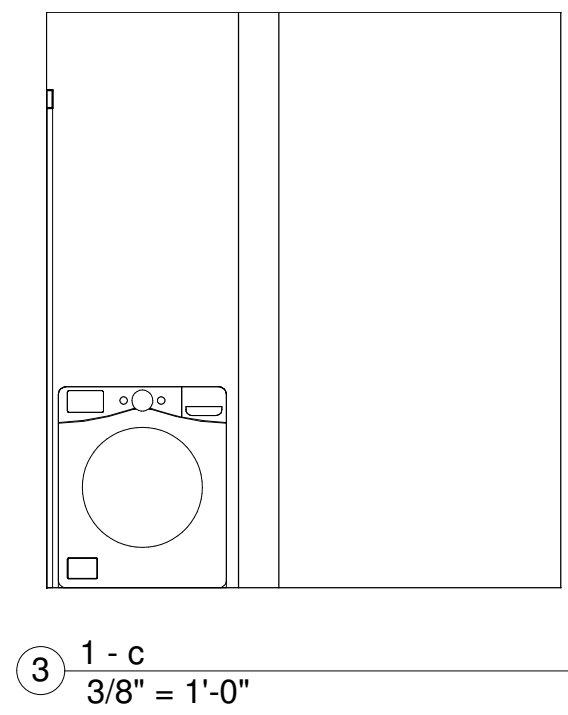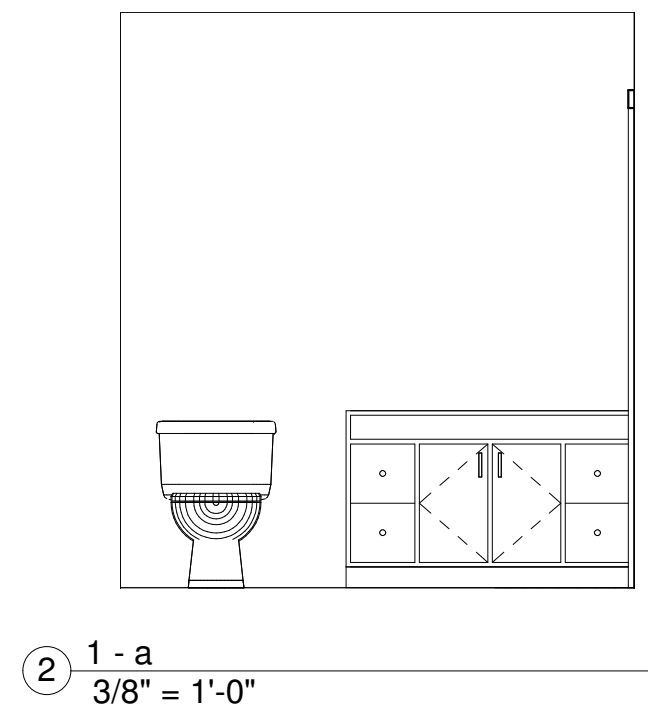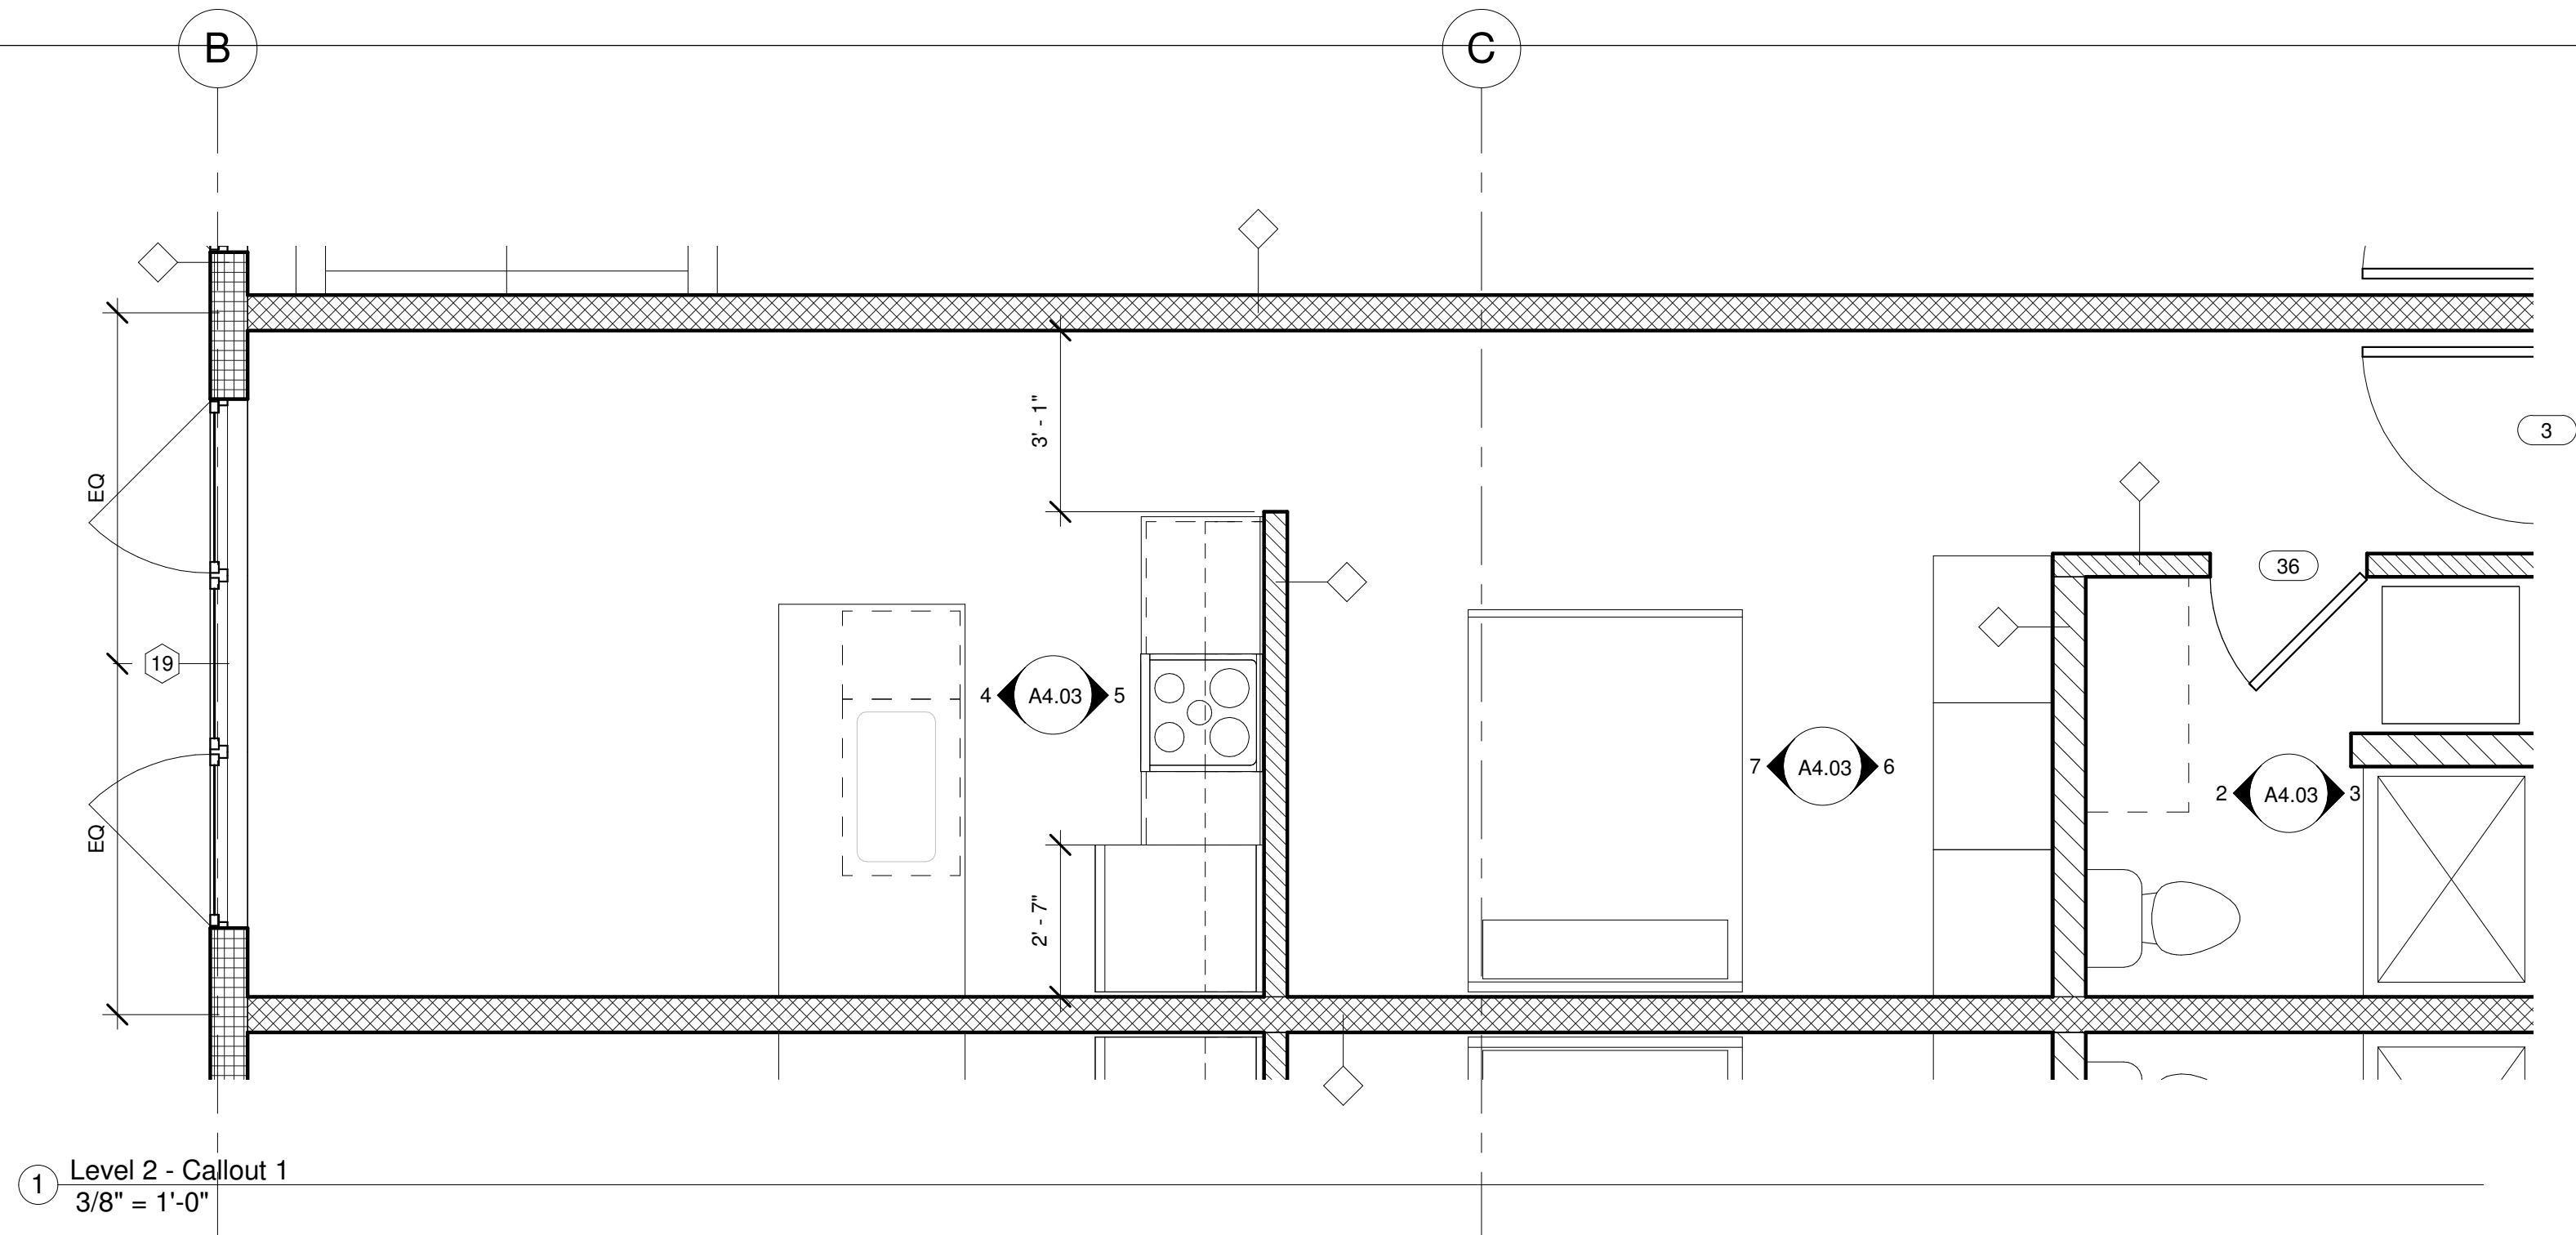

CASEWORK ANNOTATION

BASE / WALL HEIGHT

2W303015

OF DOORS* WIDTH DEPTH**

*IF THE NUMBER OF DOORS IS NOT GIVEN, IT IS A SINGLE DOOR CABINET.

**IF THE DEPTH IS NOT GIVEN, ASSUME A STANDARD BASE DEPTH OF 24" AND UPPER DEPTH OF 12".



ID8Architecture, LLC
414 Main Ave. Suite 3
Brookings, SD 57006
(C) 605-695-9635
(W) www.id8arc.com

No.	Description	Date

BEN FRANKLIN BUILDING

Enter address here

ALL DIMENSIONS & SIZE DESIGNATIONS ARE SUBJECT TO VERIFICATION ON THE JOBSITE AND ADJUSTMENTS TO FIT JOB CONDITIONS AS DEEMED NECESSARY.

Architect
ARB

Registration No.: Date: 08.24.2018


Drawn by
ARB

Job Number:
1818


ENLARGED PLAN AREA -
UNIT TYPICAL

SCALE: As indicated


A4.03

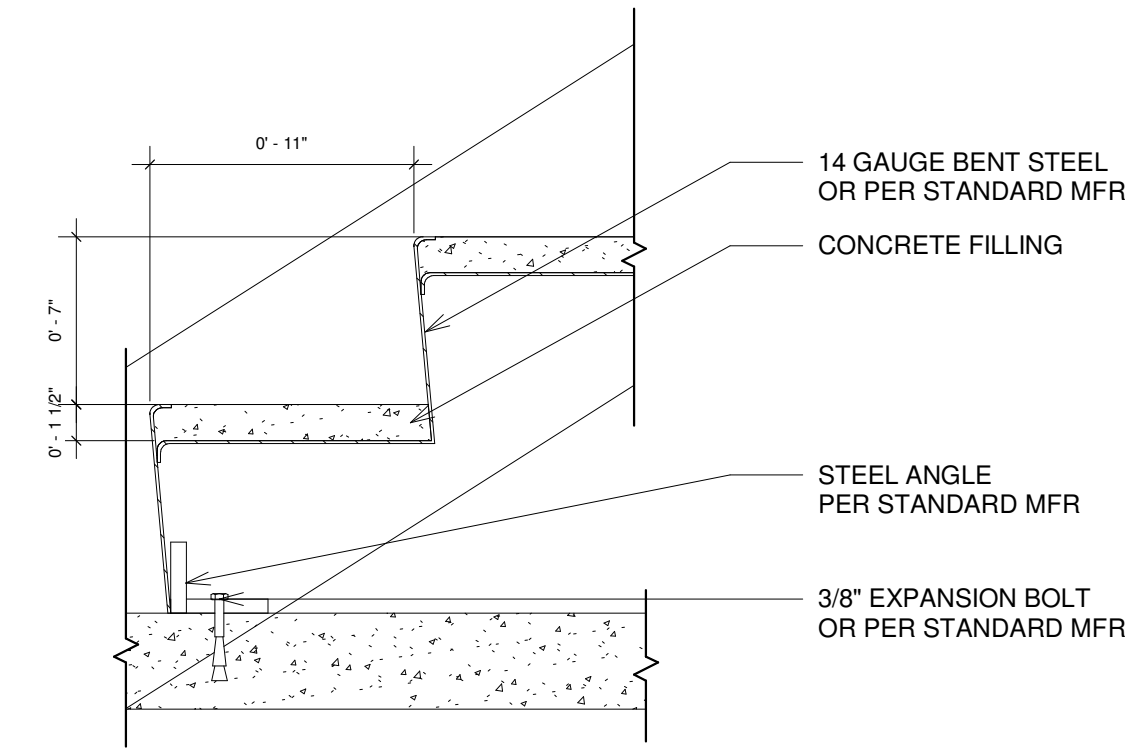


1 STEEL PAN STAIR BOTTOM CONNECTION
1 1/2" = 1'-0"

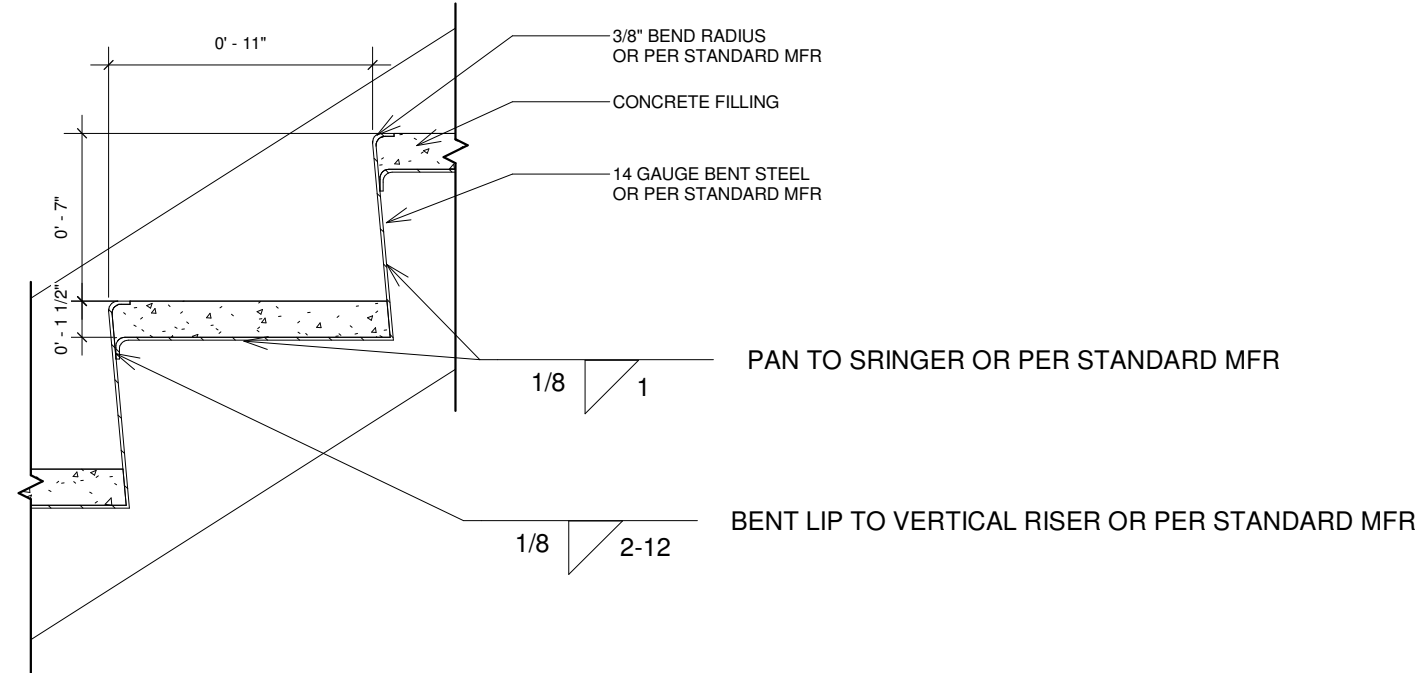

3 STEEL PAN STAIR TREAD/ RISER
1 1/2" = 1'-0"

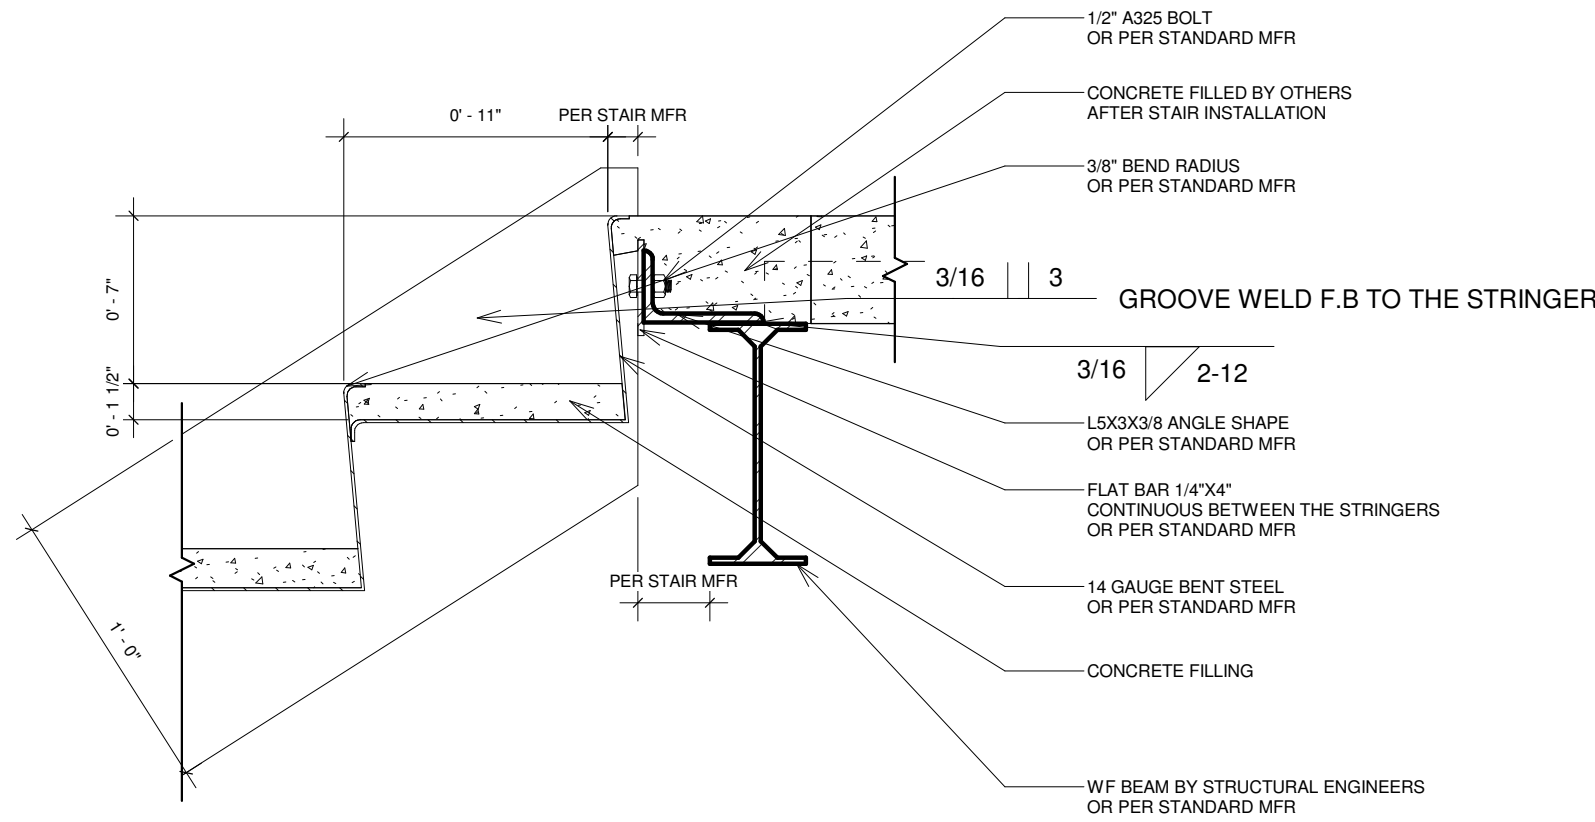


2 STEEL PAN STAIR TOP CONNECTION
1 1/2" = 1'-0"

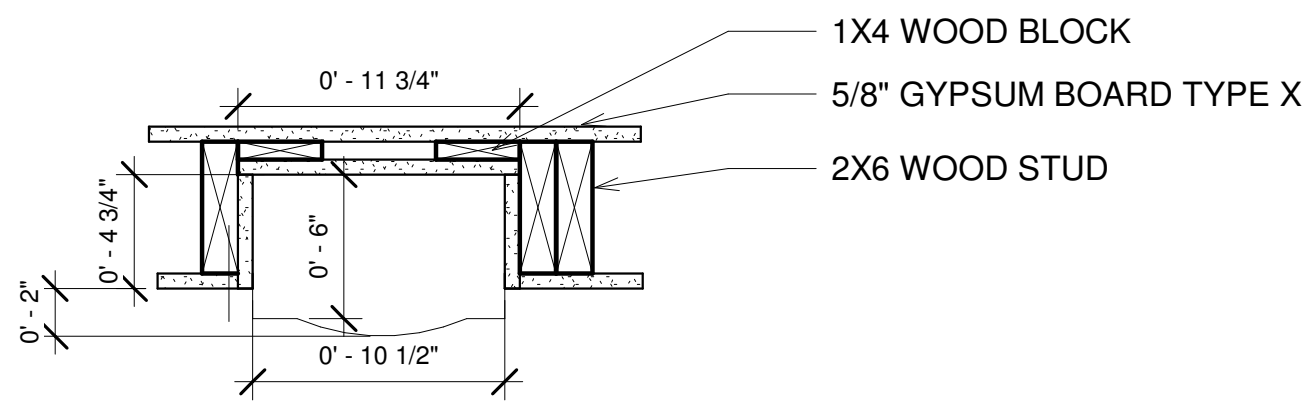

5 2X6 FIRE EXTINGUISHER
1 1/2" = 1'-0"

FLOOR TRANSITION NOTES:

1. PATCH & LEVEL CONCRETE SLAB AS NEEDED FOR INSTALL
2. ALL FLOOR LEVEL CHANGES MUST COMPLY WITH ADA CODE FOR ACCESSIBLE TRANSITION HEIGHTS AND BEVELS.
3. FLOOR TRANSITION LEVEL CHANGES UP TO 1/4" MAY BE VERTICAL. CHANGES IN LEVEL BETWEEN 1/4" AND 1/2" SHALL BE BEVELED WITH A SLOPE NO GREATER THAN 2:1 WITH NO FLOOR MATERIAL TRANSITION GREATER THAN 1/2" ALLOWED.
4. TYP. FOR ALL FLOOR TRANSITIONS.
5. DOOR CLEARANCES SHALL BE PER DOOR MANUFACTURER'S STANDARDS OR AS REQUIRED BY CODE.
6. UNDERCUT DOORS BY NO MORE THAN 3/4" IN ACCORDANCE WITH NFPA80.
7. FIELD VERIFY & COORDINATE HEIGHTS OF MATERIALS PRIOR TO FABRICATION AND/OR INSTALLATION OF TRANSITION STRIPS.
8. WHERE ADJACENT FLOORING PRODUCTS ARE DESIGNED TO COORDINATE AND SEAMLESSLY TRANSITION WITHOUT A CHANGE IN HEIGHT, OMIT THE USE OF A FLOORING TRANSITION STRIP.
9. U.N.O.; USE THE LEAST OBTRUSIVE (NARROWEST) TRANSITION STRIP AVAILABLE FOR AN APPLICATION.
10. U.N.O.; FLOORING TRANSITIONS SHOULD BE CENTERED UNDER THE DOOR AT THRESHOLDS.

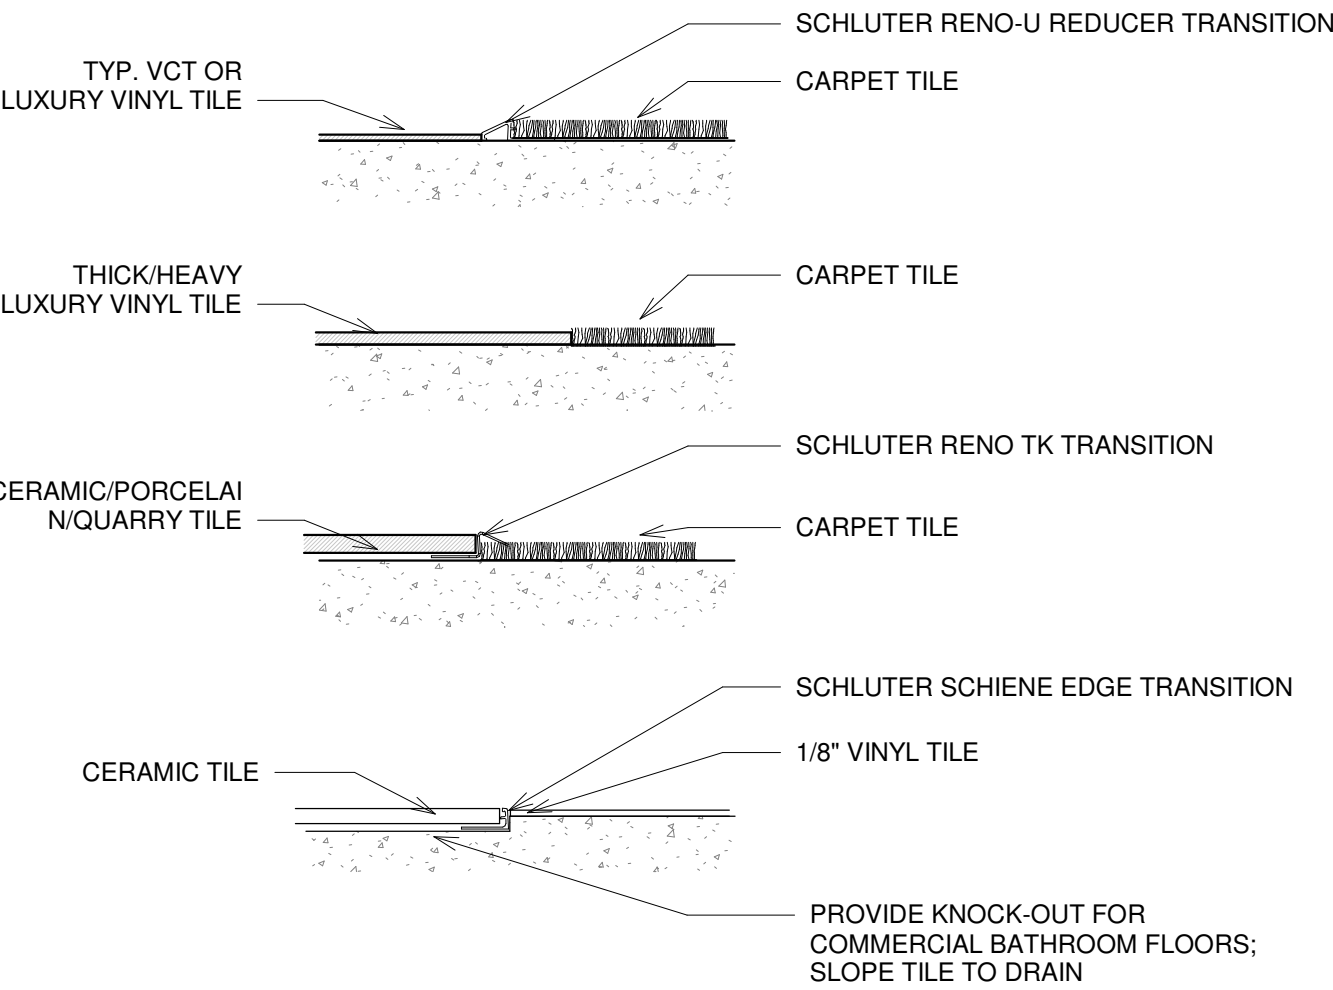

ID8Architecture, LLC
414 Main Ave. Suite 3
Brookings, SD 57006
(C) 605-695-9635
(W) www.id8arc.com

No.	Description	Date


BEN FRANKLIN BUILDING

Enter address here

ALL DIMENSIONS & SIZE DESIGNATIONS ARE SUBJECT TO VERIFICATION ON THE JOBSITE AND ADJUSTMENTS TO FIT JOB CONDITIONS AS DEEMED NECESSARY.

Architect	ARB
Registration No.:	Date: 08.24.2018
Drawn by	ARB
Job Number:	1818
ARCHITECTURAL DETAILS	
SCALE:	As indicated

A5.01

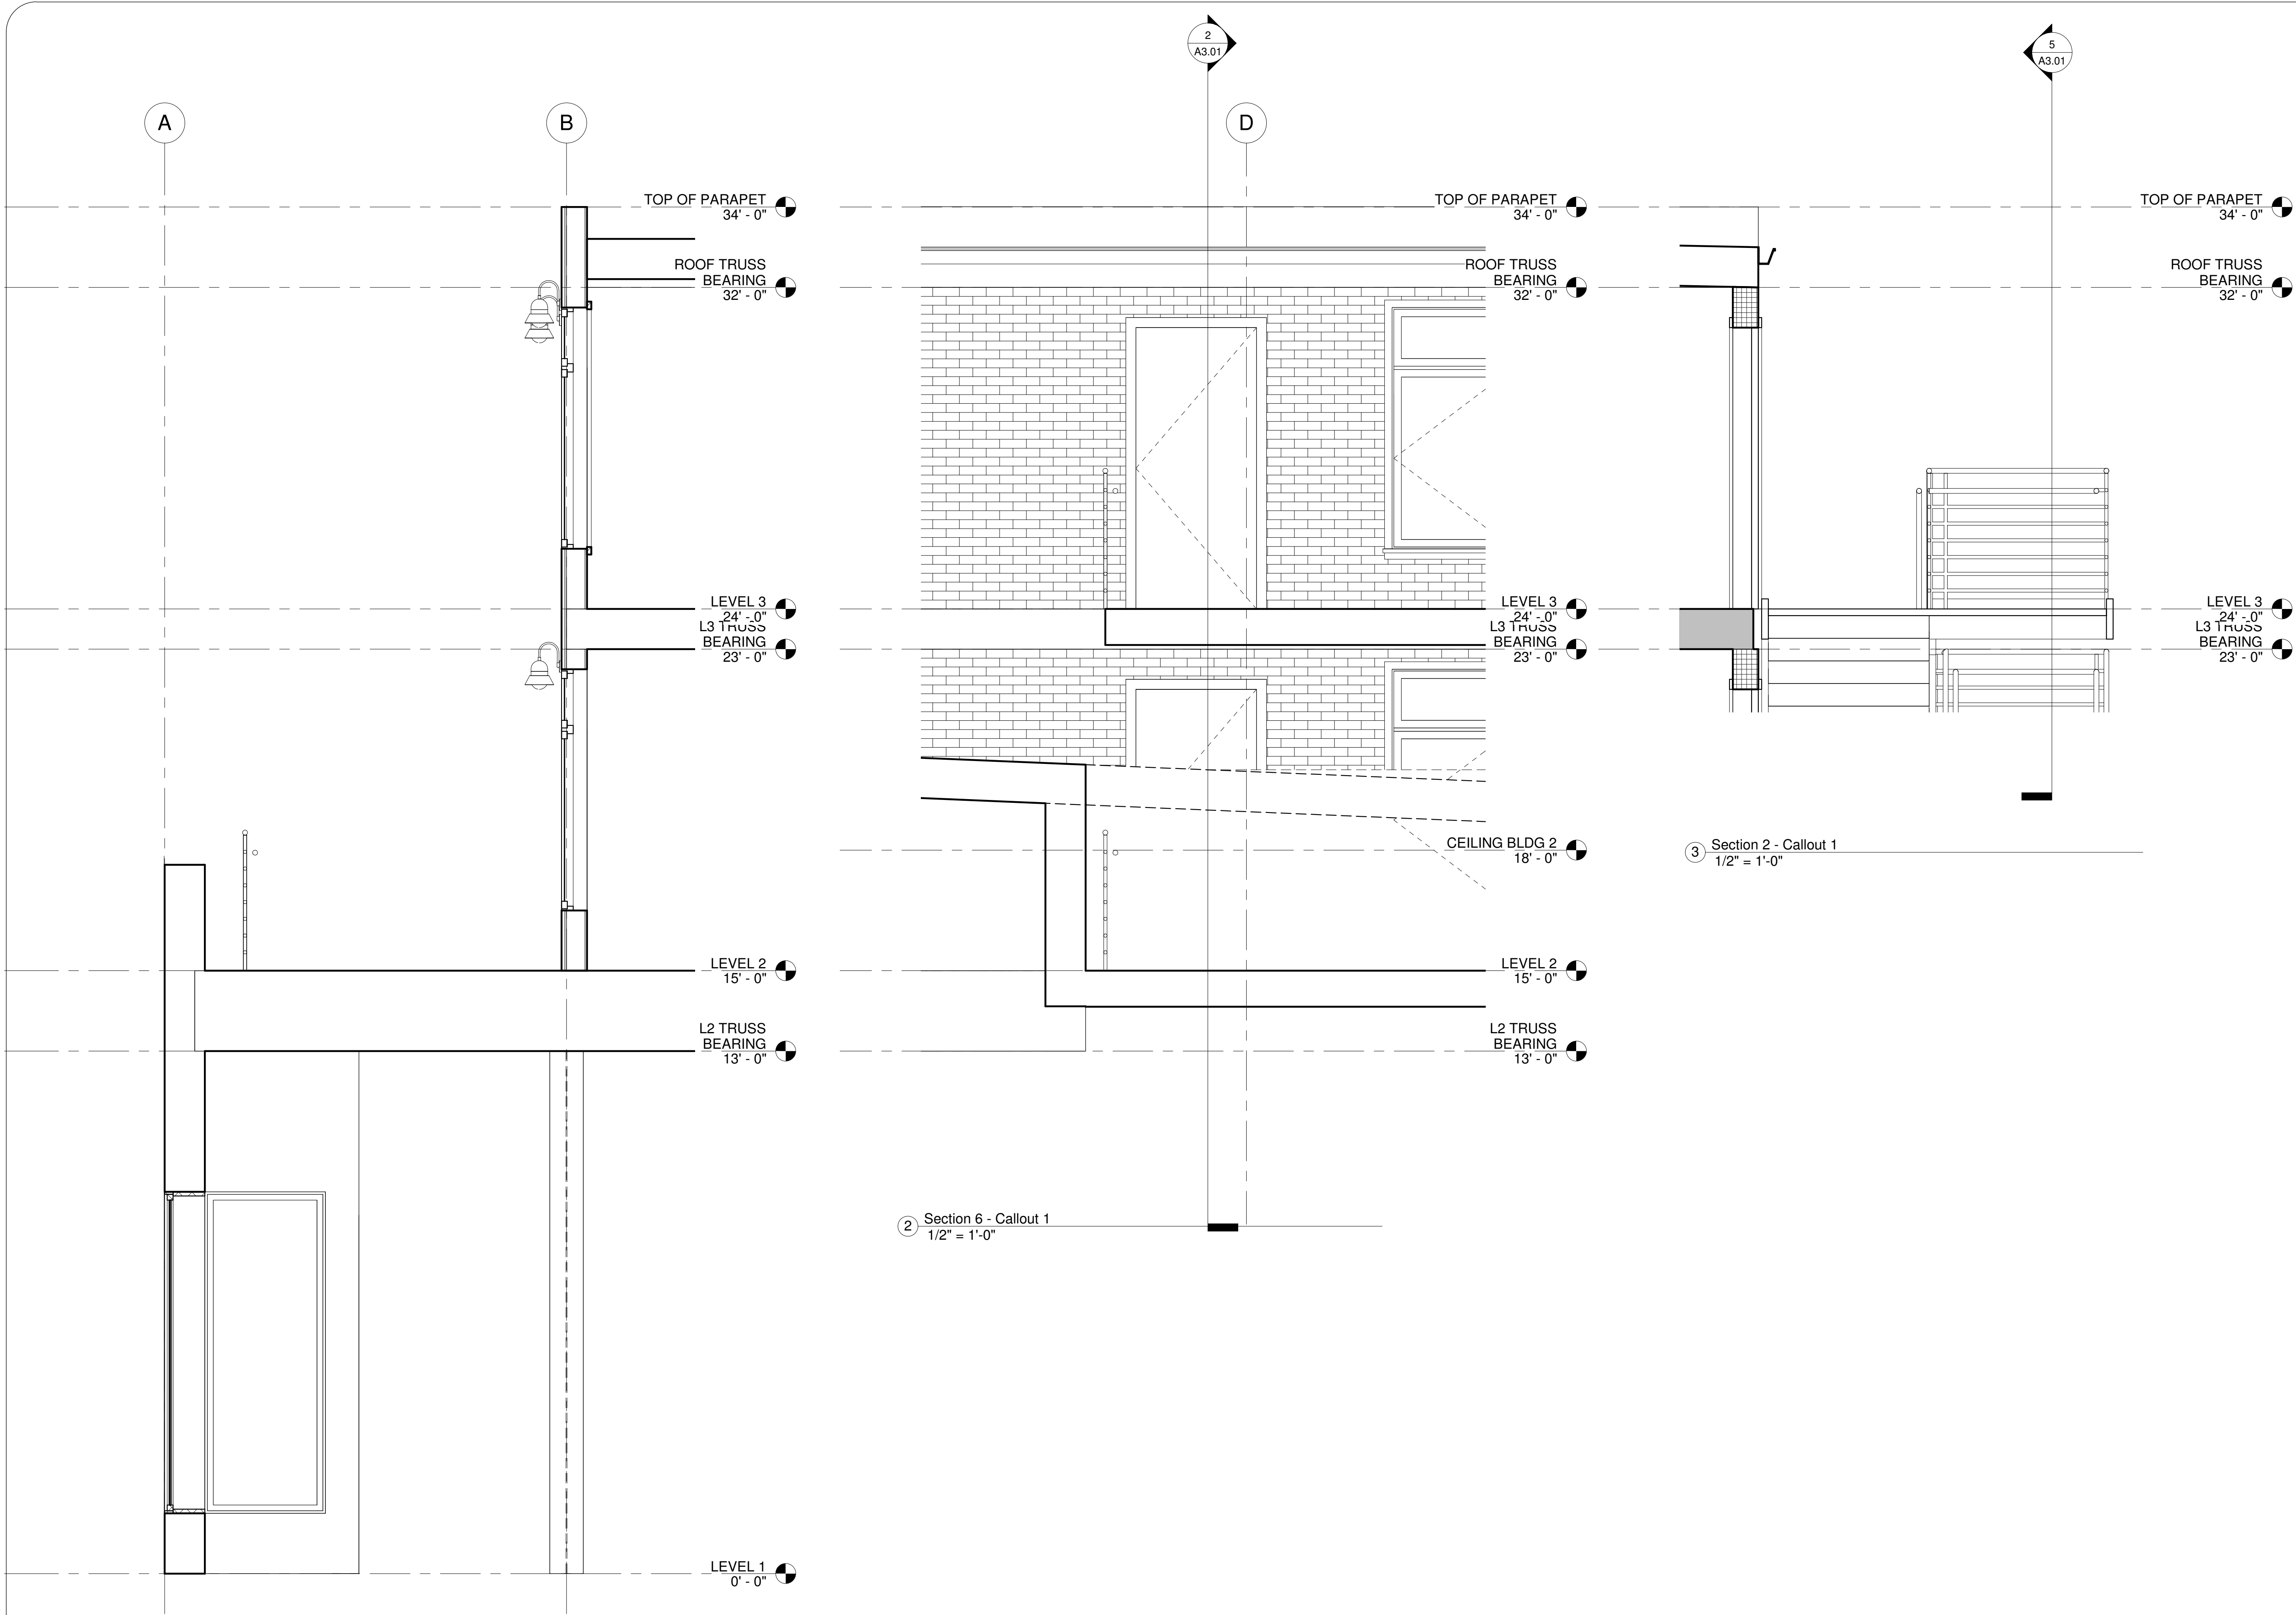

ID&BArchitecture, LLC
414 Main Ave. Suite 3
Brookings, SD 57006
(C) 605-695-9635
(W) www.id&barc.com

No.	Description	Date

BEN FRANKLIN BUILDING

Enter address here

ALL DIMENSIONS & SIZE DESIGNATIONS ARE SUBJECT TO VERIFICATION ON THE JOBSITE AND ADJUSTMENTS TO FIT JOB CONDITIONS AS DEEMED NECESSARY.

Architect
ARB
Registration No.: Date: 08.24.2018

Drawn by
ARB

Job Number:
1818

ARCHITECTURAL DETAILS

SCALE: 1/2" = 1'-0"



ID8Architecture, LLC
414 Main Ave. Suite 3
Brookings, SD 57006
(C) 605-695-9635
(W) www.id8arc.com

No.	Description	Date


BEN FRANKLIN BUILDING

Enter address here

ALL DIMENSIONS & SIZE DESIGNATIONS ARE SUBJECT TO VERIFICATION ON THE JOBSITE AND ADJUSTMENTS TO FIT JOB CONDITIONS AS DEEMED NECESSARY.

Architect	ARB
Registration No.:	Date: 08.24.2018
Drawn by	ARB
Job Number:	1818
VERTICAL CIRCULATION	
SCALE:	1/4" = 1'-0"

A7.01

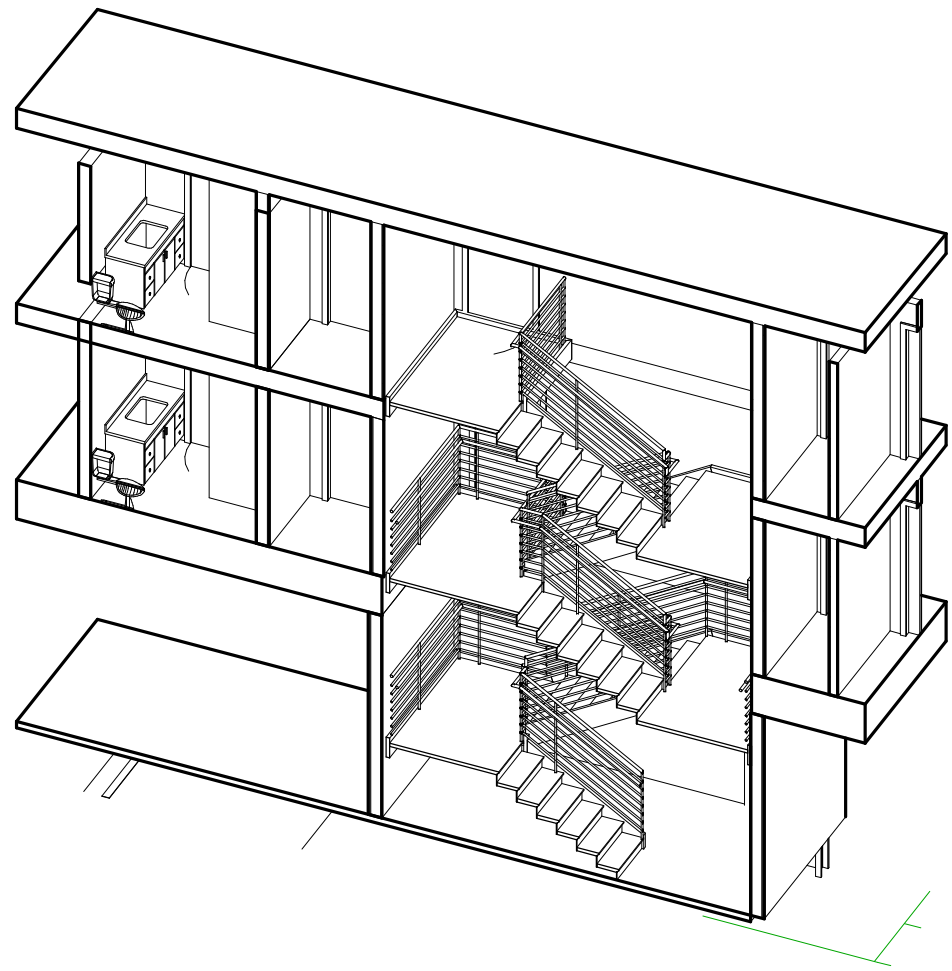

4 STAIR 3D

