


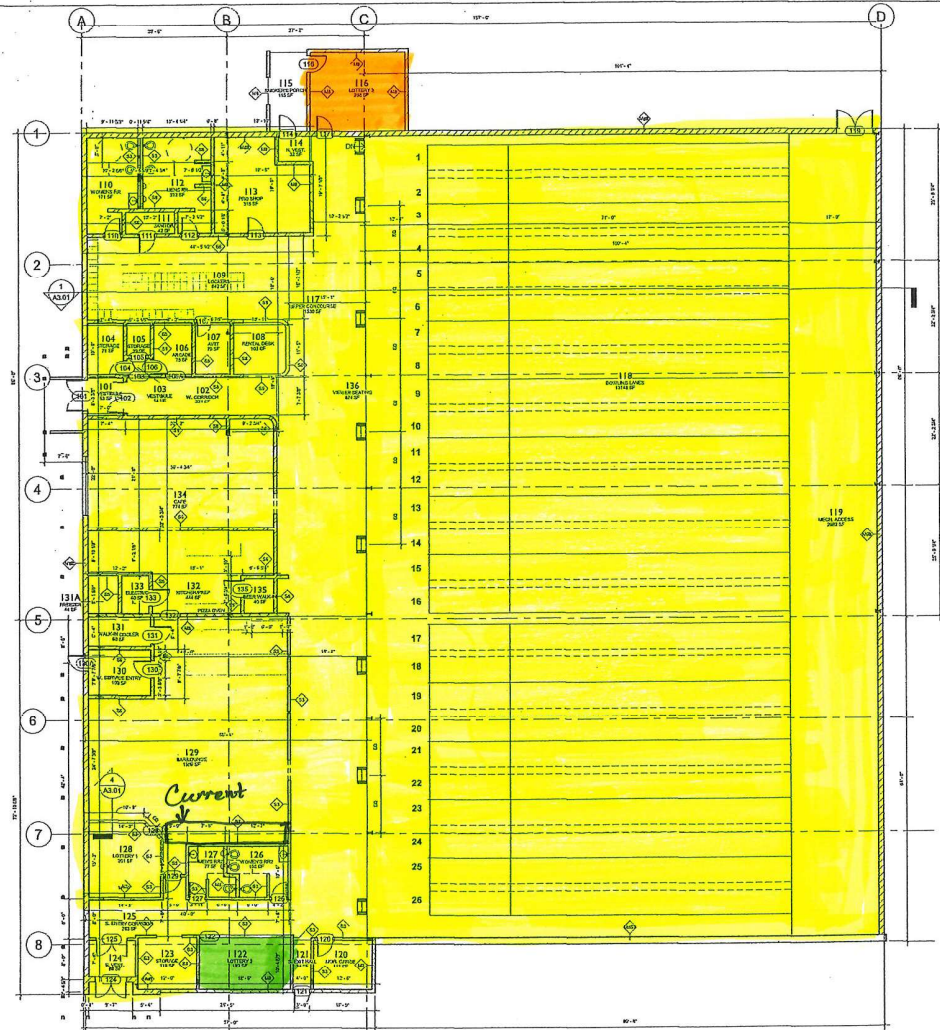

GENERAL NOTES:

1. DRAWINGS ARE NOT TO BE SCALED.
2. VERIFY ALL DIMENSIONS AND CONDITIONS AT JOB SITE.
3. SEE SHEET 0001 FOR GENERAL ABREVIATIONS, SYMBOLS, SPECIFICATION NOTES, ETC.
4. ALL DIMENSIONS SHOWN ARE NOTED TO EXTERIOR FACE OF FRAMING OR CENTERLINE OF STRUCTURE.
5. ALL EXTERIOR DIMENSIONS SHOWN ARE FROM EXTERIOR FACE OF FRAMING OR EXTERIOR FACE OF FOUNDATION, AS APPROPRIATE.
6. ALL INTERIOR DIMENSIONS ARE FROM EXTERIOR FACE OF FRAMING OR INTERIOR FACE OF CONCRETE TO CENTERLINE OF PARTITION UNLESS OTHERWISE NOTED.
7. GC TO COORDINATE ALL UNDERGROUND PIPING, MECHANICAL AND ELEC. WORK.
8. EXTERIOR JOINTS AROUND WINDOW AND DOOR FRAMES, BETWEEN WALLS AND FOUNDATIONS, WALLS AND ROOF/POPPITS, PENETRATIONS OF UTILITY SERVICES THROUGH WALLS, FLOORS AND ROOF, AND ALL OTHER OPENINGS IN THE BUILDING ENVELOPE SHALL BE PROPERLY SEALED, GASKETED, OR WEATHERSTRIPPED TO PREVENT AIR AND WATER PENETRATION.
9. VERIFY OPENINGS FOR PIPES AND DUCTS WITH A/E DRAWINGS AND PROVIDE AS NOTED.
10. WHEN LAYOUT OUT WALLS, CONTRACTOR SHALL TAKE FIELD MEASUREMENTS TO ENSURE ALL RECD CLEAR DIMS ARE MAINTAINED AS INDICATED AND PENETRATIONS MISS STRUCTURAL MEMBERS ABOVE OR BELOW. NOTIFY ARCHITECT OF ANY CONFLICTS.
11. REFER TO SHEETS AS IS FOR DOOR AND WINDOW SCHEDULES, LEGENDS, AND DETAILS.
12. REFER TO REFLECTED CEILING PLAN (RCP) FOR T.O. WALL AND/OR FINISHED CEILING HEIGHTS.
13. ALL WALL/DOOR CASEWORK, GRAB BARS (IF REQUIRED), TOILET ACCESSORIES, CLOSET SYSTEMS, DOOR HARDWARE AND EQUIPMENT ATTACHED TO WALLS SHALL BE ANCHORED TO BLOCKING. U.L.O. BLOCKING SHALL BE CONTINUOUS AND LOCATED BOTH AT TOP AND BOTTOM OF EQUIPMENT.
14. GWS CONTROL JOINTS SHALL BE PROVIDED AS RECD BY GWS IFC. RECOMMENDATIONS (SEE PAGE TWO) AND ALIGNED WITH DOOR, OPENINGS, CORNER PLACEMENTS WITH ARCHITECT PRIOR TO INSTALLATION OF GWS.
15. AT INTERSECTION OF EXTERIOR AND EXTERIOR WALLS ALONG BUILDING CORNER, ALIGN FACES OF FRAMING TO ALLOW CONTINUOUS FLASH GWS INSTALL U.L.O.
16. FLOOR DRAINS TO BE PLACED 12\"/>

WALL TYPE NOMENCLATURE

- WALL LOCATION/TYPE DESIGNATION
- A - WINDOW BLINDS/INTERIOR PARTIAL INTERIOR PARTIAL
 - TIP 1/2\"/>

WALL TYPE LEGEND

- 8\"/>

108
ARCHITECTURE
108 ARCHITECTURE, LLC
414 MAIN AVE. SUITE 3
BROOKINGS, SD 57006
(WWW.108ARC.COM)

DATE	DESCRIPTION	DATE

PRAIRIE LANES BOWLING ALLEY
722 WESTERN AVE, BROOKINGS SD 57006

ALL DIMENSIONS AND CONDITIONS ARE SUBJECT TO VERIFICATION BY THE ARCHITECT. THE ARCHITECT SHALL BE RESPONSIBLE FOR CORRECTING ANY DISCREPANCIES.

ARCHITECT: ARB
DRAWN BY: ARB
JOB NUMBER: 2011PL

LEVEL 1 PLAN

SCALE: As Indicated

A1.10

Site B - South
Site C - North