


F:\20977-00\Design Phase\Acad\Block 3A Preliminary Plat.dwg;11/24/2020 3:27 PM

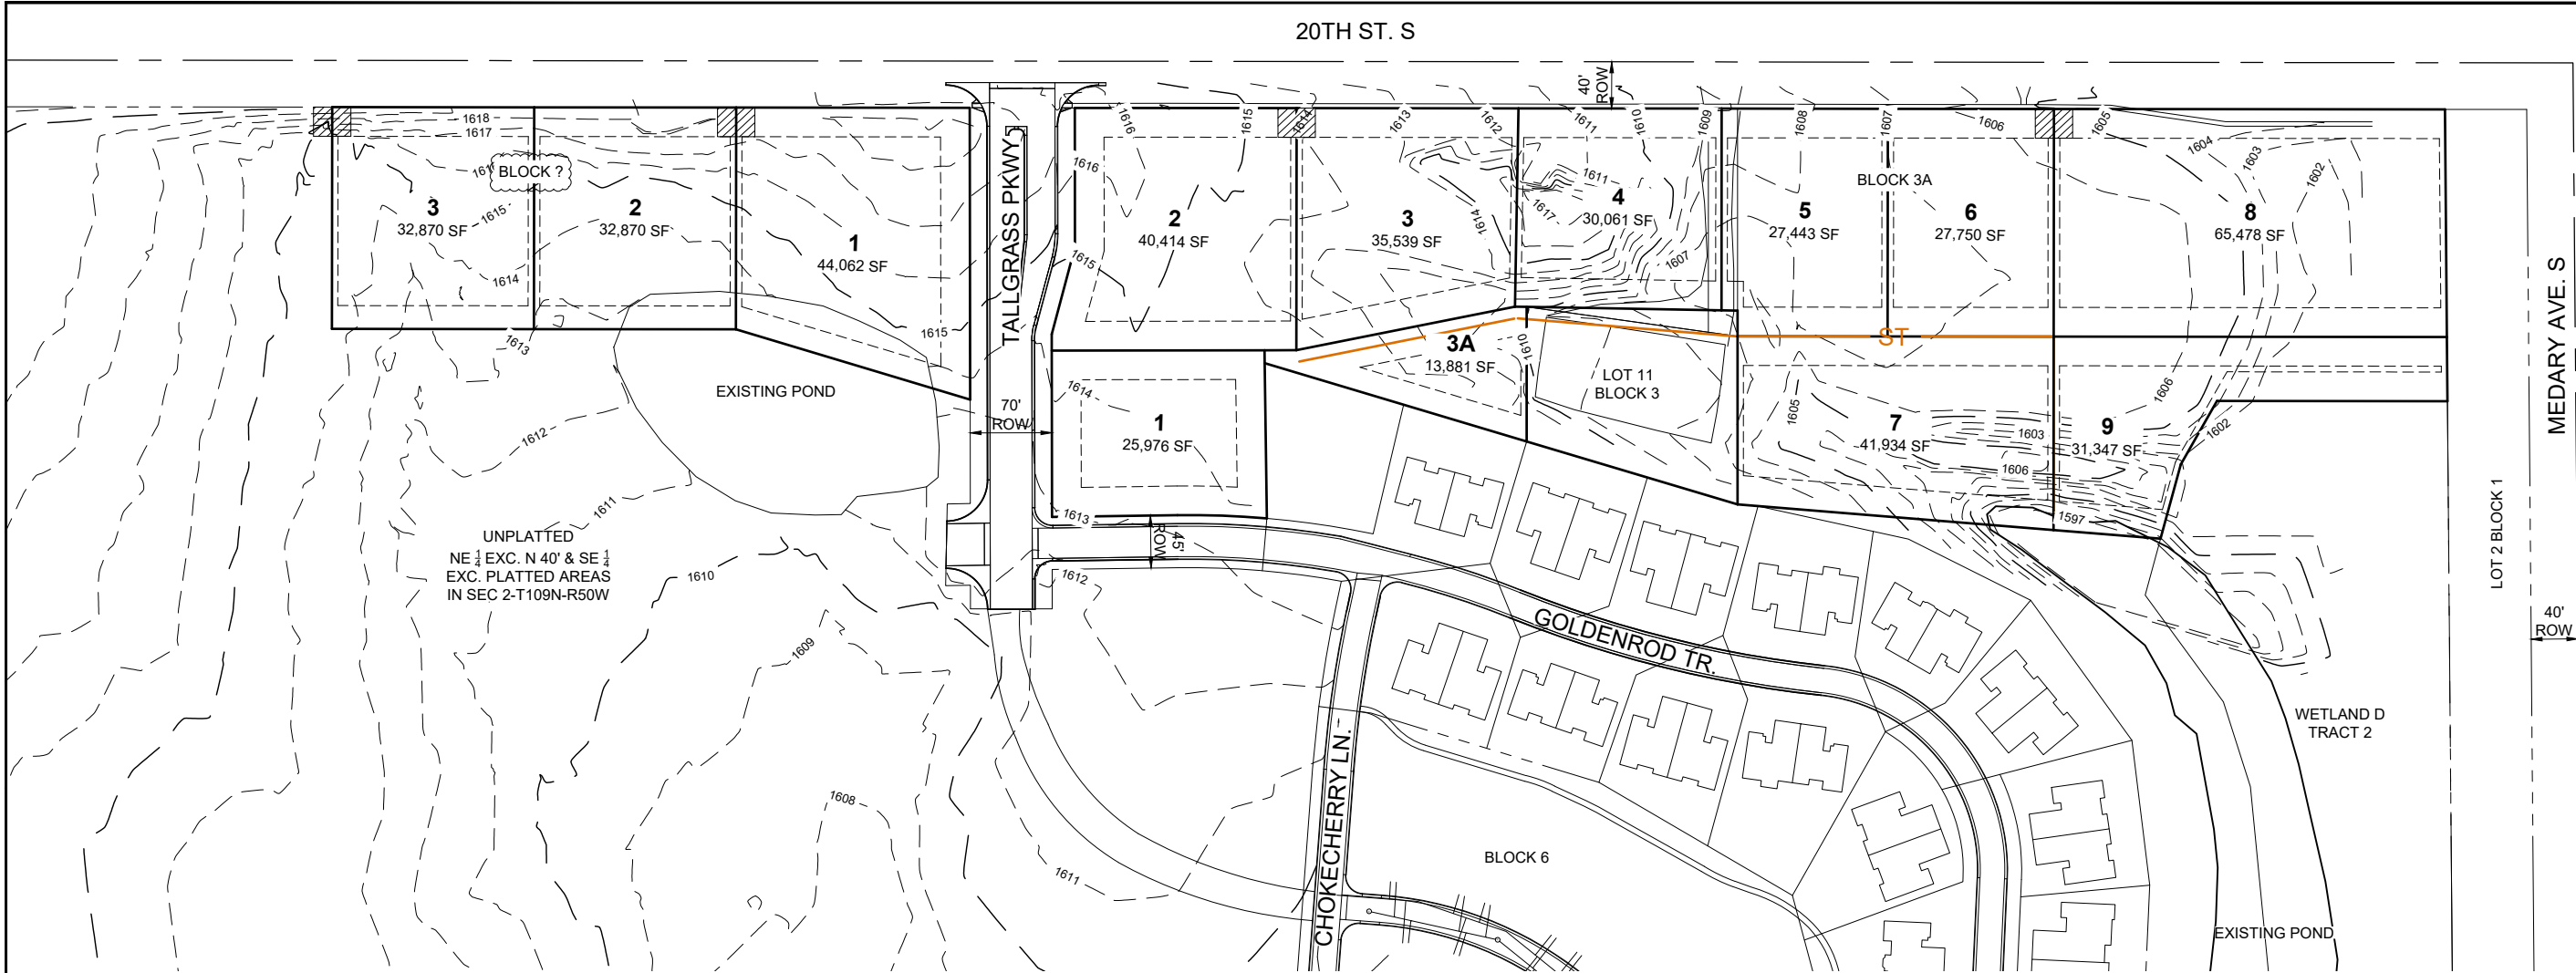

LEGEND:

ST EXISTING STORM SEWER

ST PROPOSED STORM SEWER

PROPERTY LINE

SETBACK LINE



EXISTING UTILITY EASEMENT

HORIZONTAL DATUM:
- NAD 83
- PROJECTION: SOUTH DAKOTA STATE PLANE
COORDINATES NORTH ZONE

VERTICAL DATUM:
- NAVD 88
- GEOID 03

BASIS OF BEARING: GEODETIC NORTH

ALL DIMENSIONS SHOWN ARE IN
TERMS OF U.S. SURVEY FEET

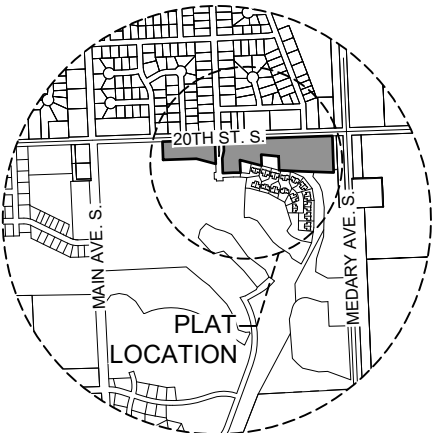 

VICINITY MAP
SCALE: NONE

PRAIRIE HILLS ADDITION
GRADING PLAN
BROOKINGS, SOUTH DAKOTA

PROJECT / SHEET TITLE:

REV. DATE

DESCRIPTION

FOR
REVIEW ONLY
NOT FOR
CONSTRUCTION

JOB No.: 20977-00
DATE: DECEMBER 2020
DESIGNED BY: JDB
CHECKED BY: BJW
DRAWN BY: JDB

SHEET No. :

2

BANNER
engineering a better community
www.bannerassociates.com · Toll Free: 1.855.323.6342