




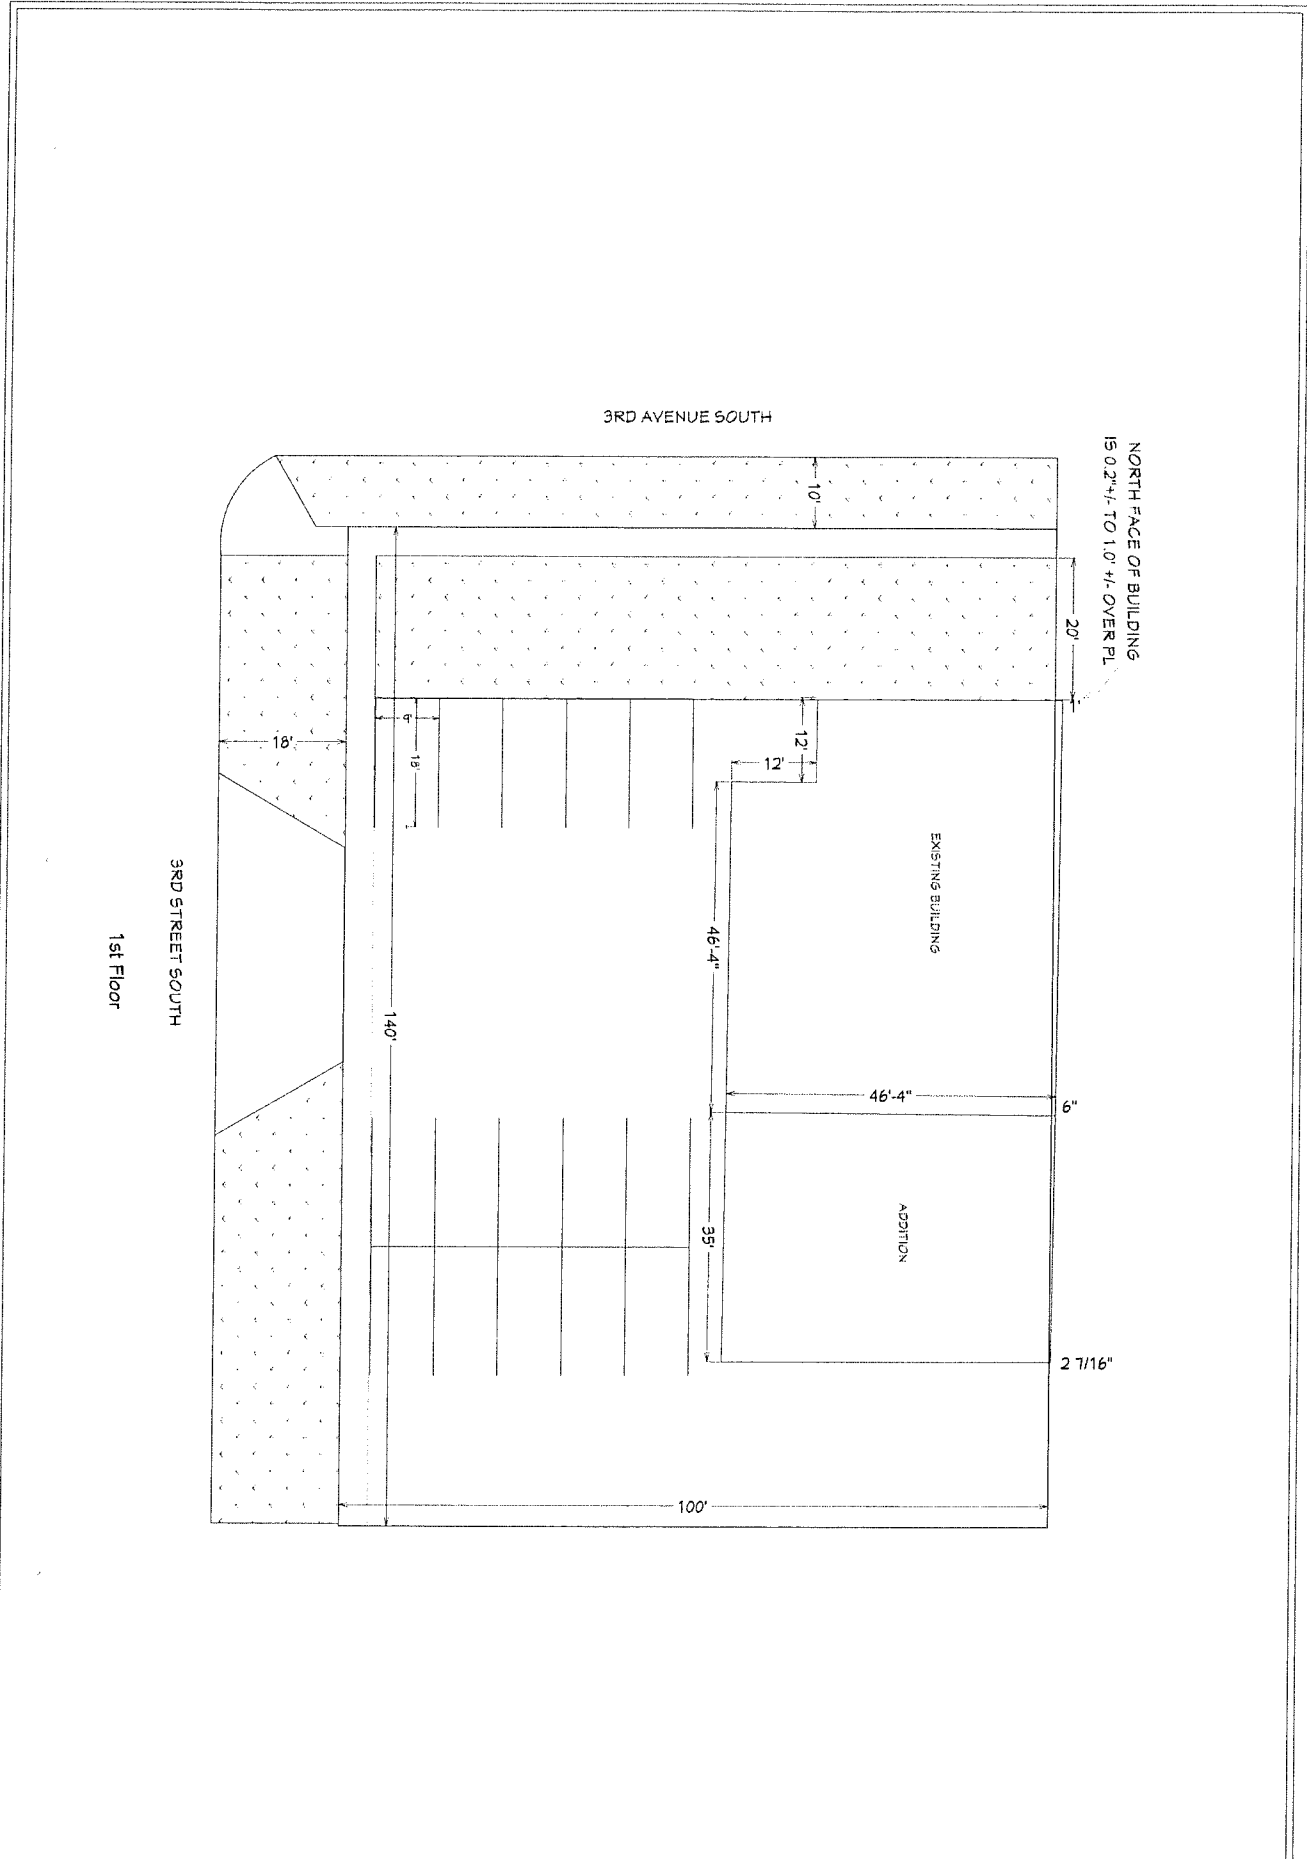


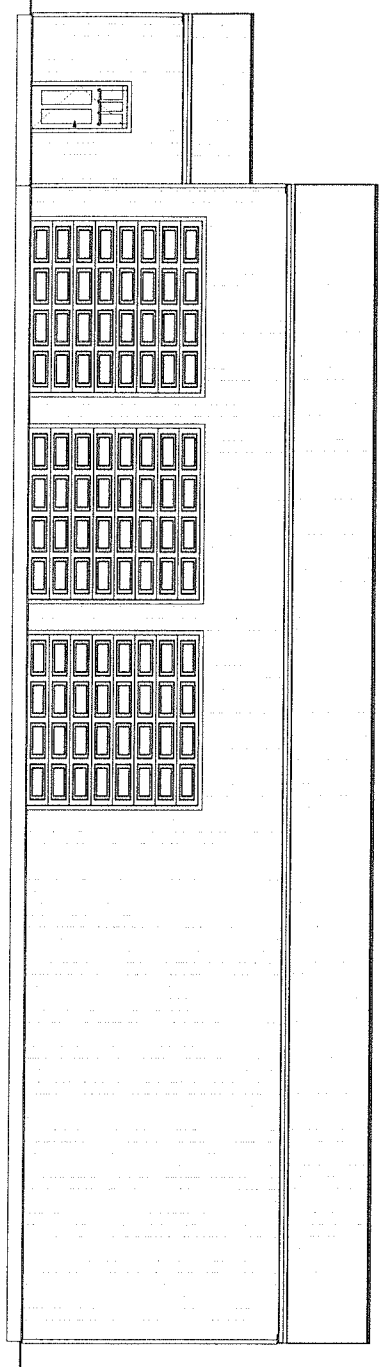


Exterior Elevation Front

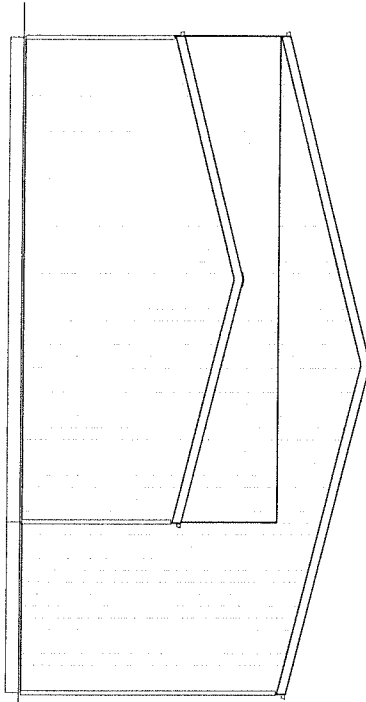

Exterior Elevation Left

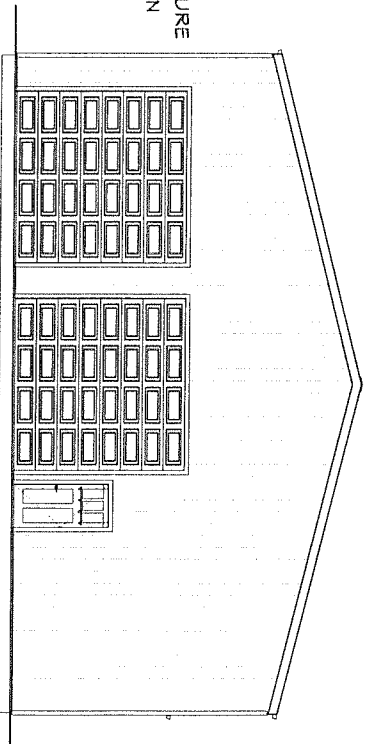

Exterior Elevation Right

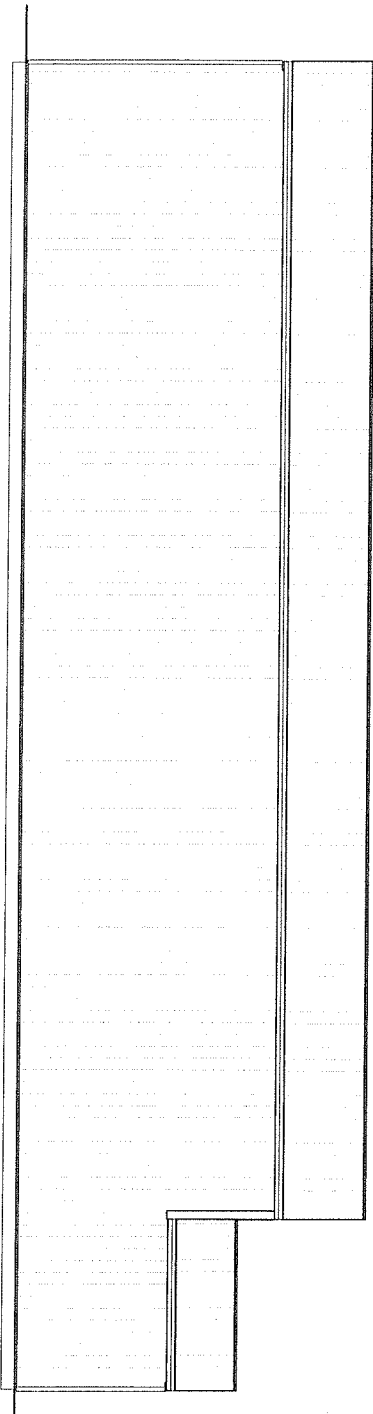

Exterior Elevation Back

3/12 PITCH
NO OVERHANGS
NEW ROOF OVER WHOLE STRUCTURE
WALL HEIGHTS PER FLOOR PLAN
35' X 46" ADDITION
(2) 12' X 12' O.H. DOORS
(1) 3'-0" WALK DOOR

DRAWN BY:
ASW

REVISION TABLE			
NUMBER	DATE	REVISOR	DESCRIPTION

ELEVATIONS


092320-01
JACKRABBIT TIRE LOT LAYOUT

DRAWINGS PROVIDED BY:
Homestead
Do-it center

DATE:
3/17/2021
SCALE:

SHEET:

P-3

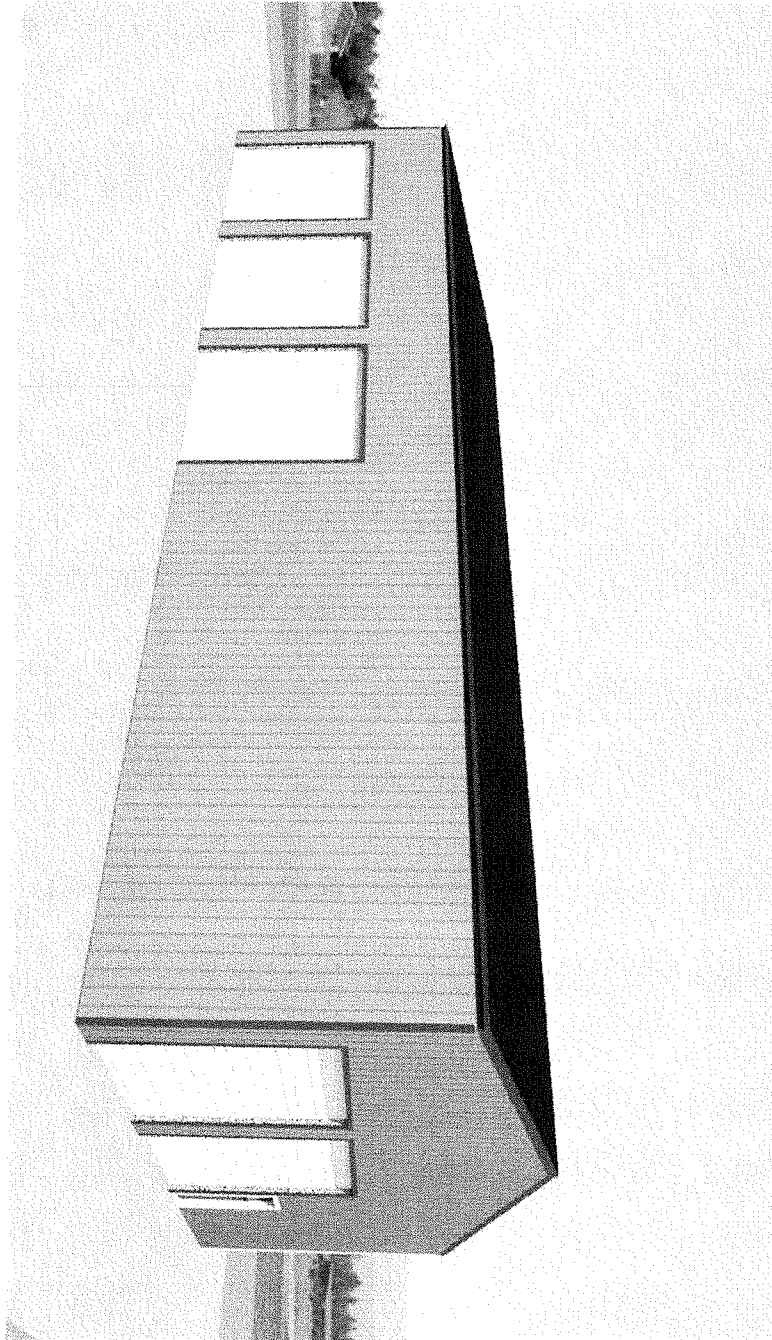

P-4

SHEET:

SCALE:

DATE:

3/17/2021

DRAWINGS PROVIDED BY:
Homestead
Do-it-center

092320-01
JACKRABBIT TIRE LOT LAYOUT

EXTERIOR VIEW

REVISION TABLE			
NUMBER	DATE	REVISED BY	DESCRIPTION

DRAWN BY:
ASW