


Utility Plan

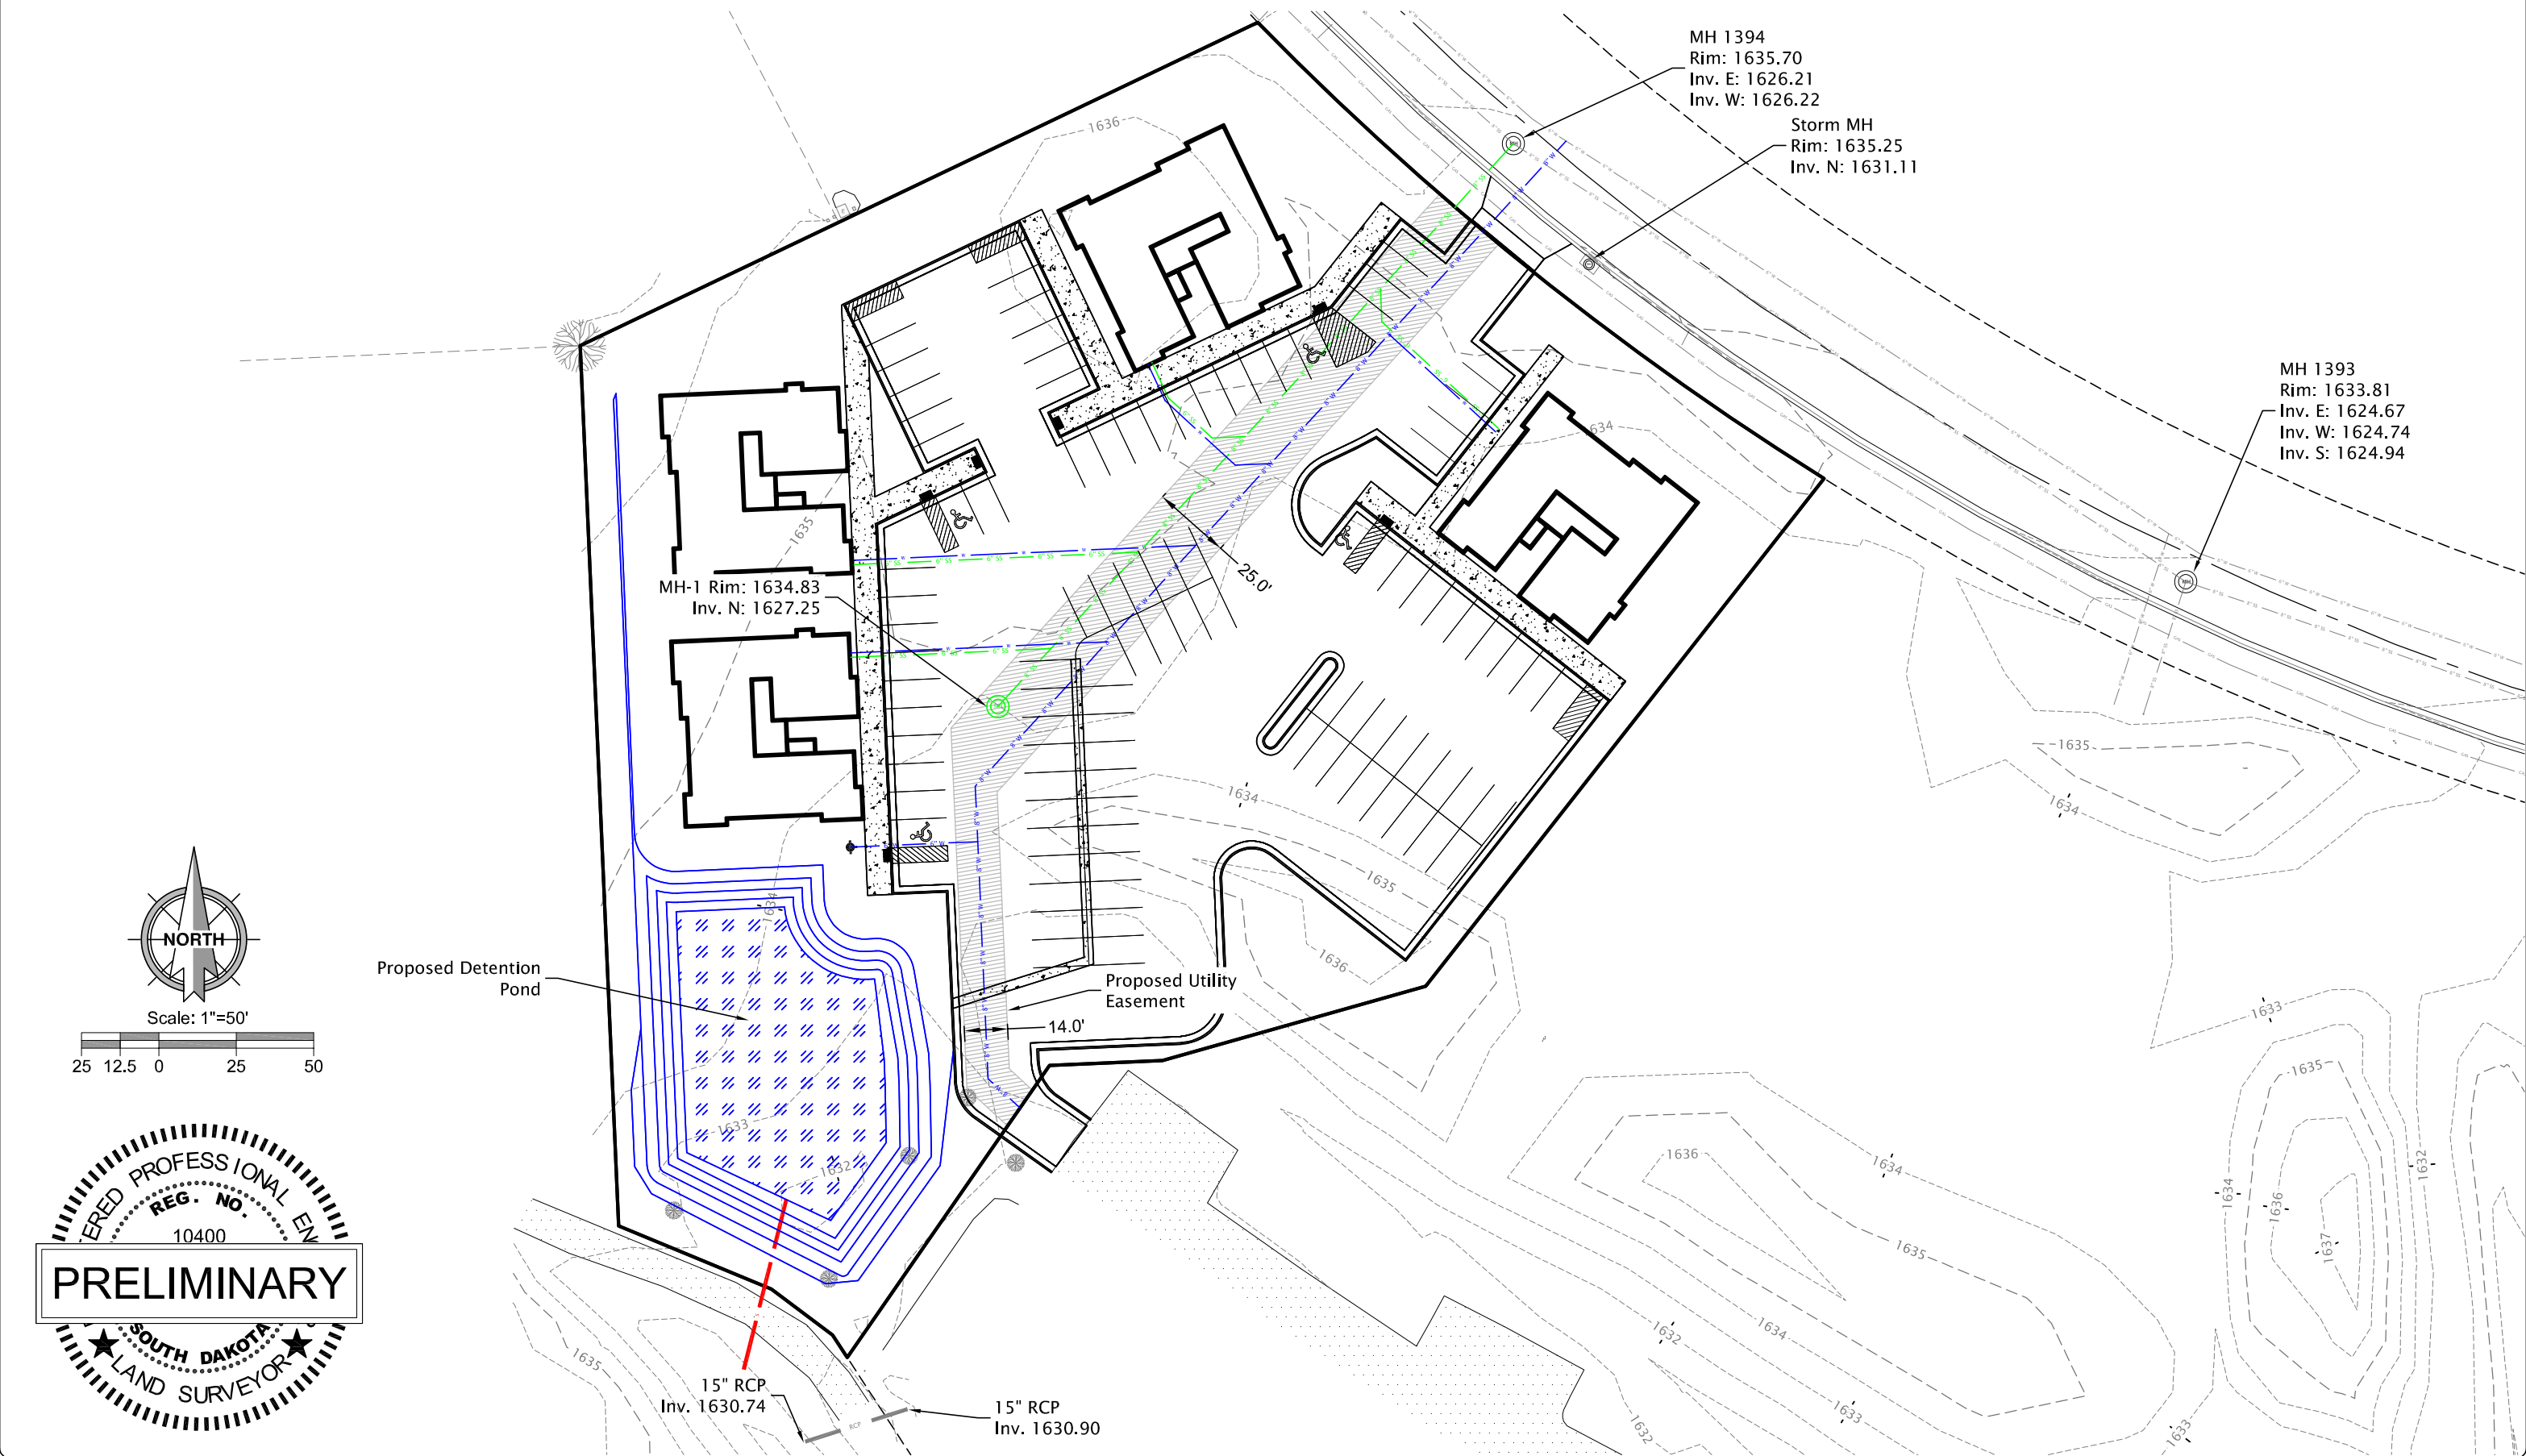

MH 1394
Rim: 1635.70
Inv. E: 1626.21
Inv. W: 1626.22

Storm MH
Rim: 1635.25
Inv. N: 1631.11

MH 1393
Rim: 1633.81
Inv. E: 1624.67
Inv. W: 1624.74
Inv. S: 1624.94


MH-1 Rim: 1634.83
Inv. N: 1627.25

Proposed Detention Pond

Proposed Utility Easement

15" RCP
Inv. 1630.74

15" RCP
Inv. 1630.90

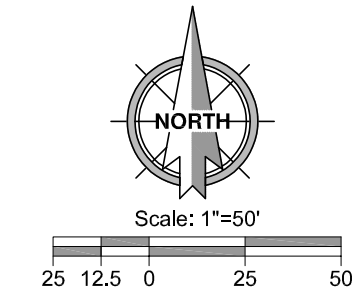

BBG Sioux Village

CAD Filename: Preliminary Design	CDI Project No. 2022-198	Drawn By: CDB	Checked By: AEK	Scale: 1" = 50'	Date: 01/26/2023	 CIVIL DESIGN INC	609 Main Ave S Brookings, SD 605-696-3200	Sheet No: 4	of No: 4
-------------------------------------	-----------------------------	------------------	--------------------	--------------------	---------------------	---	---	----------------	-------------