


MANAGEMENT
TOP=1636.5
OUTLET=1631.5

Issued:	Date:
A	
B	
C	
D	
E	
Revisions:	Date:
1	
2	
3	
4	
5	
6	
7	
8	
9	

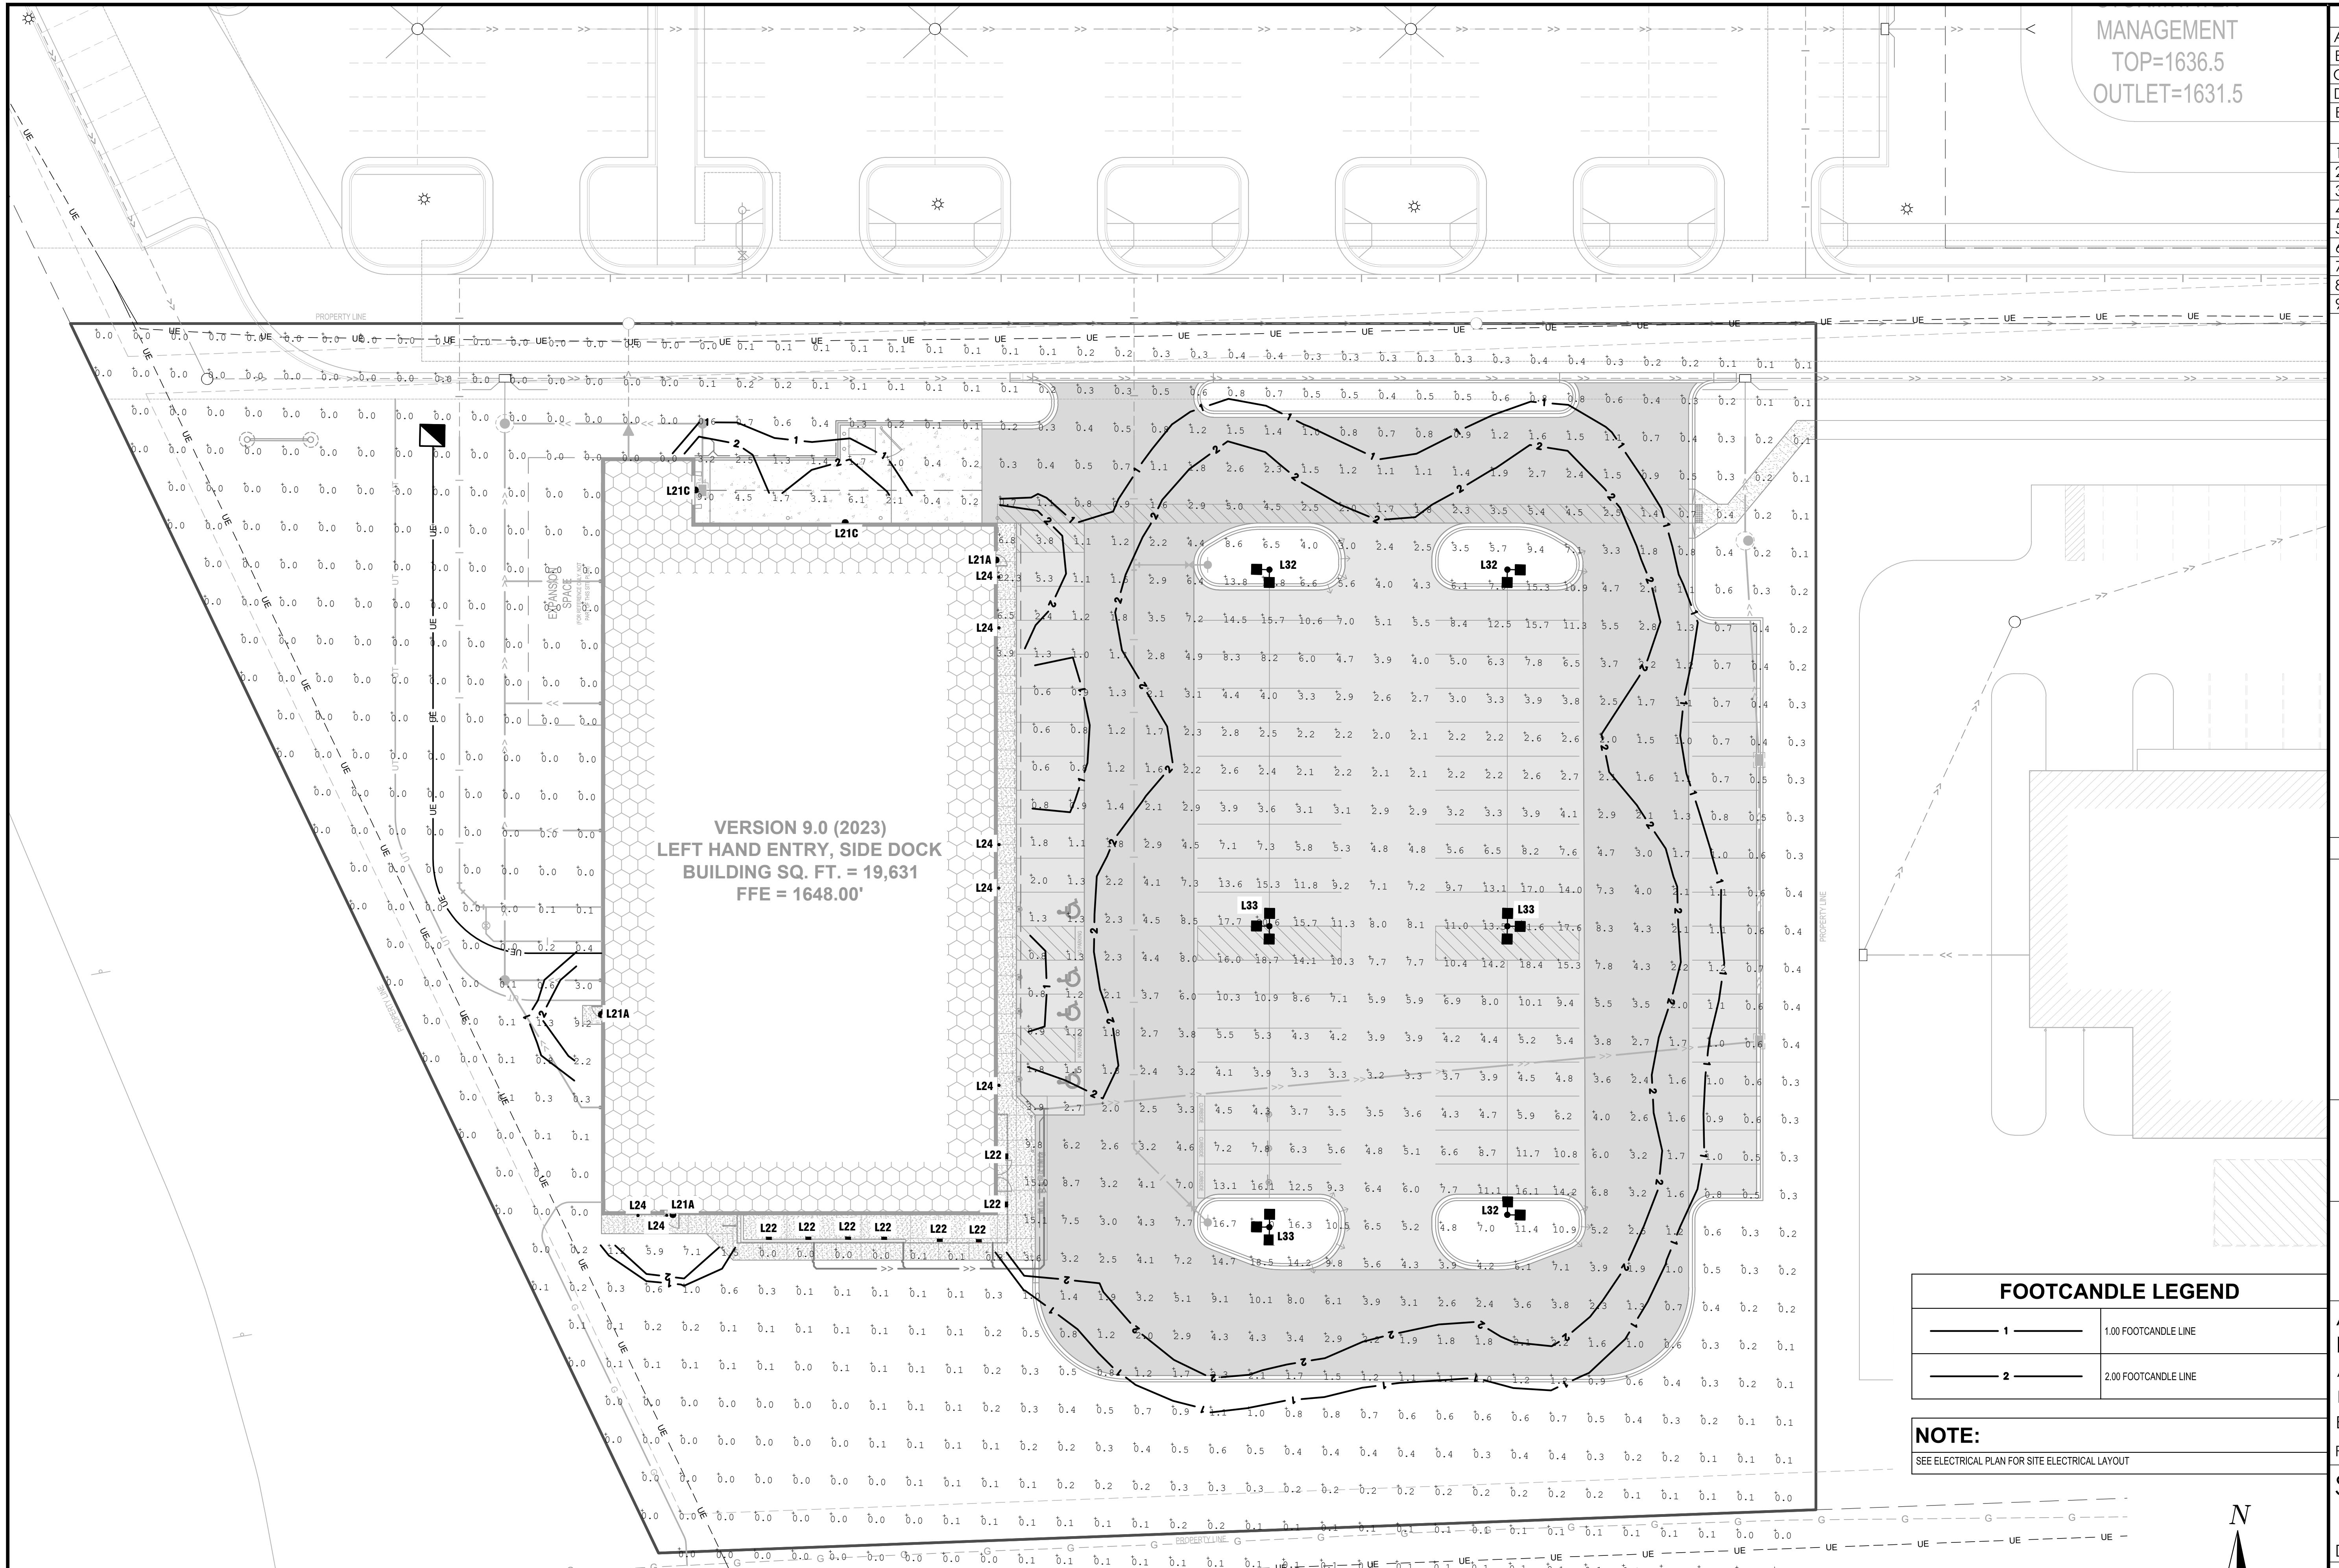

SHEET NOT VALID UNLESS THIS TEXT IS COLOR.



MANAGING LOCATION:
ROGERS OFFICE
3100 MARKET STREET
SUITE 106
ROGERS, AR 72758
PHONE: 479.974.1601

ALDI Inc.
Division Address
Division City, Division State, Zip
(XXXX XXXX-XXXX)
(XXXX XXXX-XXXX)

ALDI Inc. Store #: BROOKINGS, SD
Address
BROOKINGS, SD 57006
BROOKINGS COUNTY
Project Name & Location:

SITE LIGHTING PLAN

Drawing Name:	ISG Project No.
Type:	V9.0
Drawn By:	CF / DT
Designed By:	CF
Reviewed By:	JMF
Drawing No.:	24-17847
	C-610
	Drawing No.

