



Architecture | Planning | Interiors

434 5th Street, Suite 1
Brookings, SD 57006 | P: 605.692.4008

2301 W. Russell St. Suite 1
Sioux Falls, SD 57104 | P: 605.692.4008

STAMP:

**PRELIMINARY
PLANS**

NOT FOR
CONSTRUCTION

DATE:

REVISIONS:
NO. | DESCRIPTION:

SHEET NAME:
FIRST FLOOR PLAN

FULL SCALE: 24x36
FULL SCALE: 11x17
DRAWING MAY NOT BE PRINTED TO SCALE

PROJECT NO.
DA23-074

CAMPANILE FLATS


BROOKINGS, SD

PROJECT MANAGER:
HERMELA ABOYE

DATE:
04.25.2024

SHEET:

A1.1

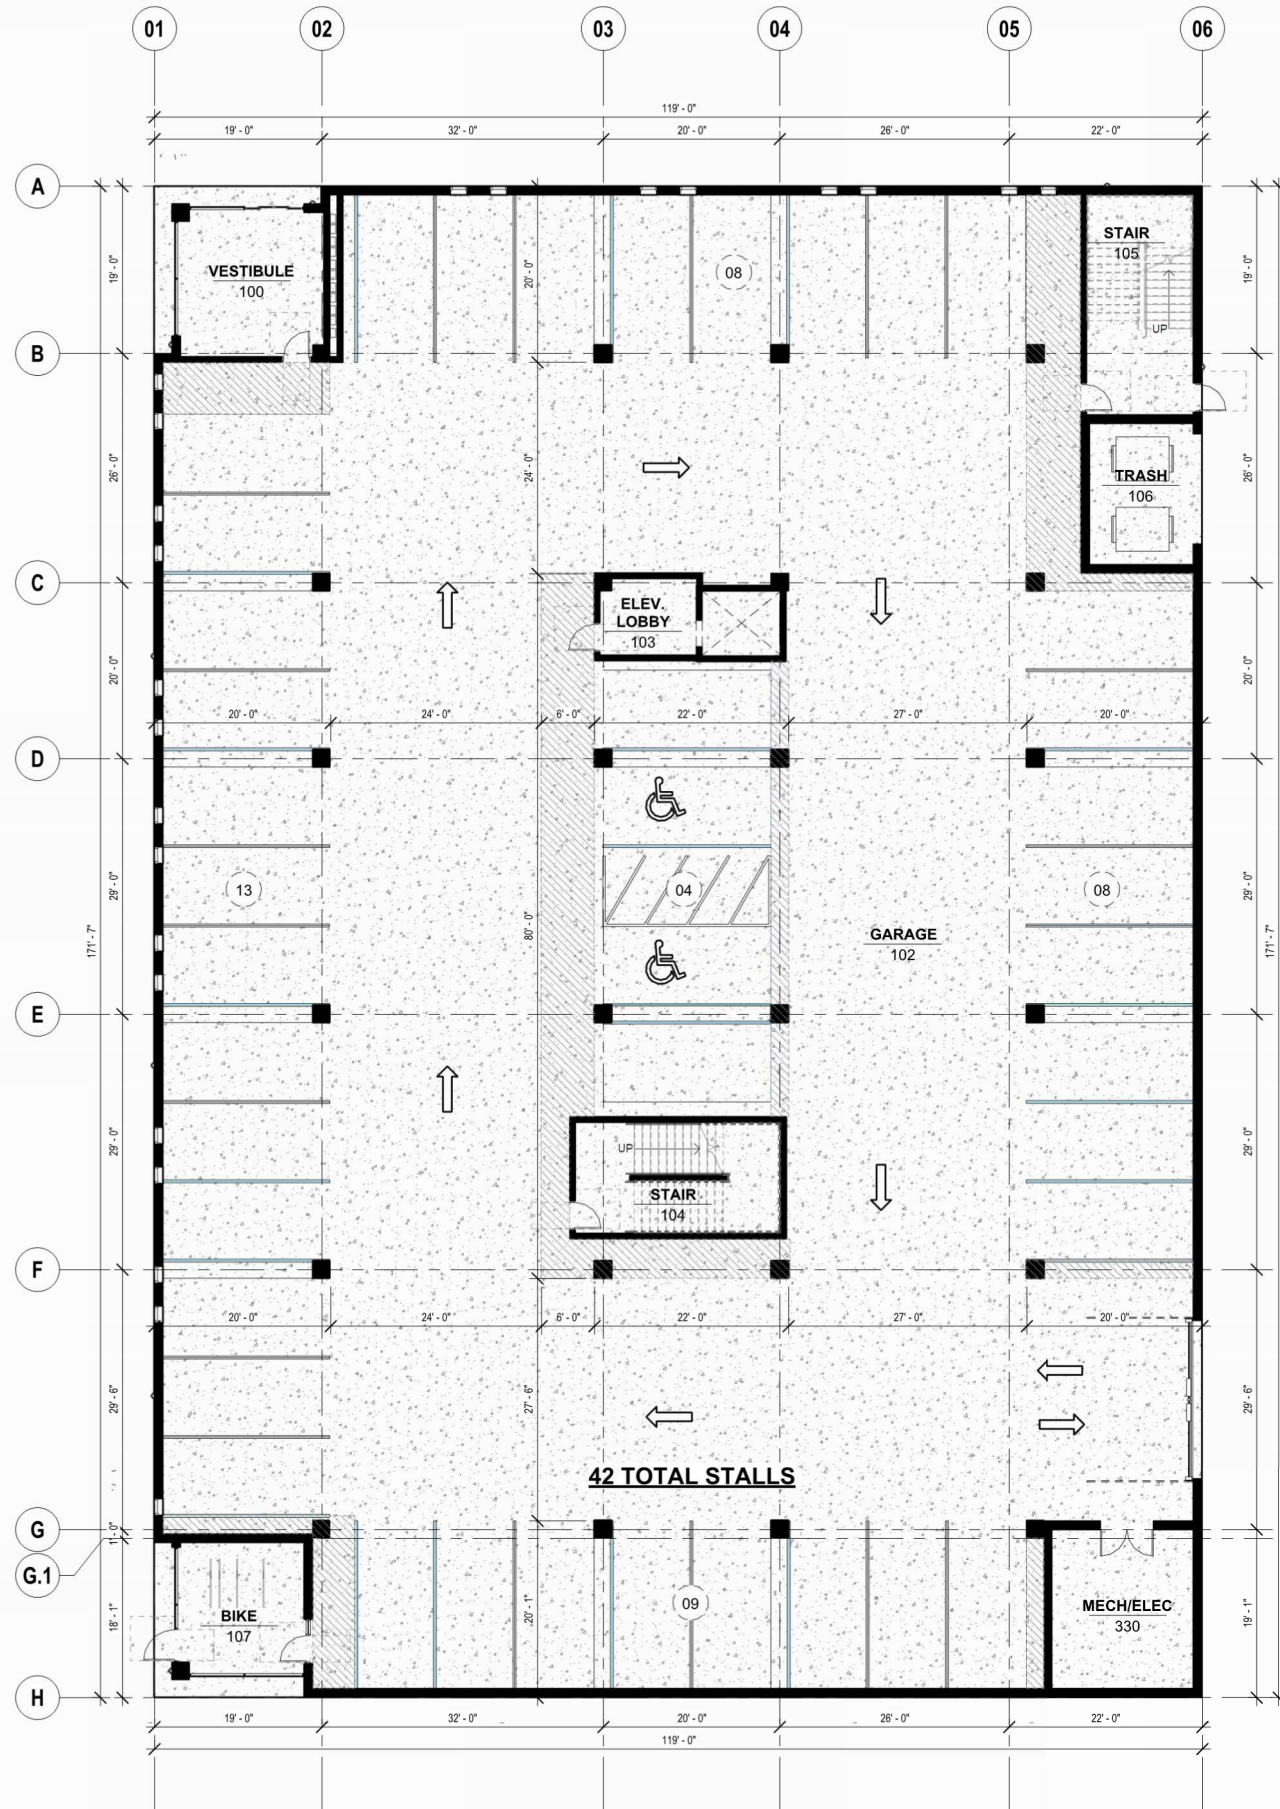

1 FIRST FLOOR PLAN
1" = 10'-0"

**PRELIMINARY PLANS - NOT
FOR CONSTRUCTION**



Architecture | Planning | Interiors
 434 5th Street, Suite 1
 Brookings, SD 57006 | P: 605.692.4008
 2301 W. Russell St. Suite 1
 Sioux Falls, SD 57104 | P: 605.692.4008

STAMP:

PRELIMINARY PLANS

NOT FOR CONSTRUCTION

DATE:

REVISIONS:
 NO. DESCRIPTION:

SECOND FLOOR PLAN

SHEET NAME:
 FULL SCALE: 24x36
 DRAWING MAY NOT BE PRINTED TO SCALE

PROJECT NO.
 DA23-074

CAMPANILE FLATS

BROOKINGS, SD
 PROJECT MANAGER:
 HERMELA ABOYE
 DATE:
 04.25.2024

SHEET:

A1.2



UNIT SCHEDULE	
Name	Count

FINISH FLOOR 2	
1BR	10
2BR	2
EFFICIENCY	6
STUDIO	3
FINISH FLOOR 2: 21	

FINISH FLOOR 3	
1BR	10
2BR	2
EFFICIENCY	3
STUDIO	6
FINISH FLOOR 3: 21	

Room Legend
 1BR
 2BR
 EFFICIENCY
 STUDIO

1 SECOND FLOOR PLAN
 1" = 10'-0"

PRELIMINARY PLANS - NOT FOR CONSTRUCTION



Architecture | Planning | Interiors

434 5th Street, Suite 1
Brookings, SD 57006 | P: 605.692.4008

2301 W. Russell St, Suite 1
Sioux Falls, SD 57104 | P: 605.692.4008

STAMP:

**PRELIMINARY
PLANS**

NOT FOR
CONSTRUCTION

DATE:

REVISIONS:
NO. DESCRIPTION:

SHEET NAME:
THIRD FLOOR PLANS

FULL SCALE: 24x36
FULL SCALE: 11x17
DRAWING MAY NOT BE PRINTED TO SCALE

PROJECT NO.
DA23-074

CAMPANILE FLATS

BROOKINGS, SD

PROJECT MANAGER:
HERMELA ABOYE

DATE:
04.25.2024

SHEET:

A1.3



UNIT SCHEDULE	
Name	Count

FINISH FLOOR 2	
1BR	10
2BR	2
EFFICIENCY	6
STUDIO	3
FINISH FLOOR 2: 21	

FINISH FLOOR 3	
1BR	10
2BR	2
EFFICIENCY	3
STUDIO	6
FINISH FLOOR 3: 21	

Room Legend

- 1BR
- 2BR
- EFFICIENCY
- STUDIO

1 THIRD FLOOR PLAN (4TH & 5TH SIM.)
1" = 10'-0"

**PRELIMINARY PLANS - NOT
FOR CONSTRUCTION**