
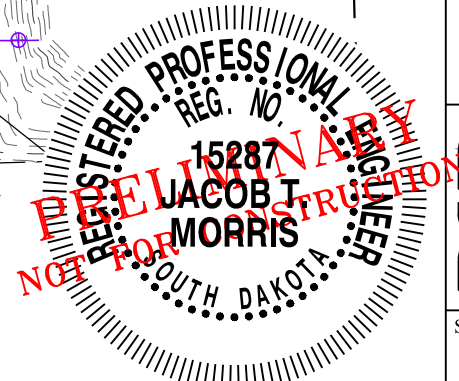


LEGEND:

- 1500 — PROPOSED MAJOR CONTOUR
- 1501 — PROPOSED MINOR CONTOUR
- 1500 — EXISTING MAJOR CONTOUR
- - 1501 - - EXISTING MINOR CONTOUR
- — STORM SEWER MAIN
- >> — STORM FLOW DIRECTION
- RETENTION POND W/ SAFETY BENCH

NOTE:
 OUTLET STRUCTURES TO BE CONSTRUCTED AT RETENTION PONDS AS NEEDED TO CONTROL PEAK RUNOFF AND PROVIDE ADEQUATE RETENTION TIME FOR WATER QUALITY.

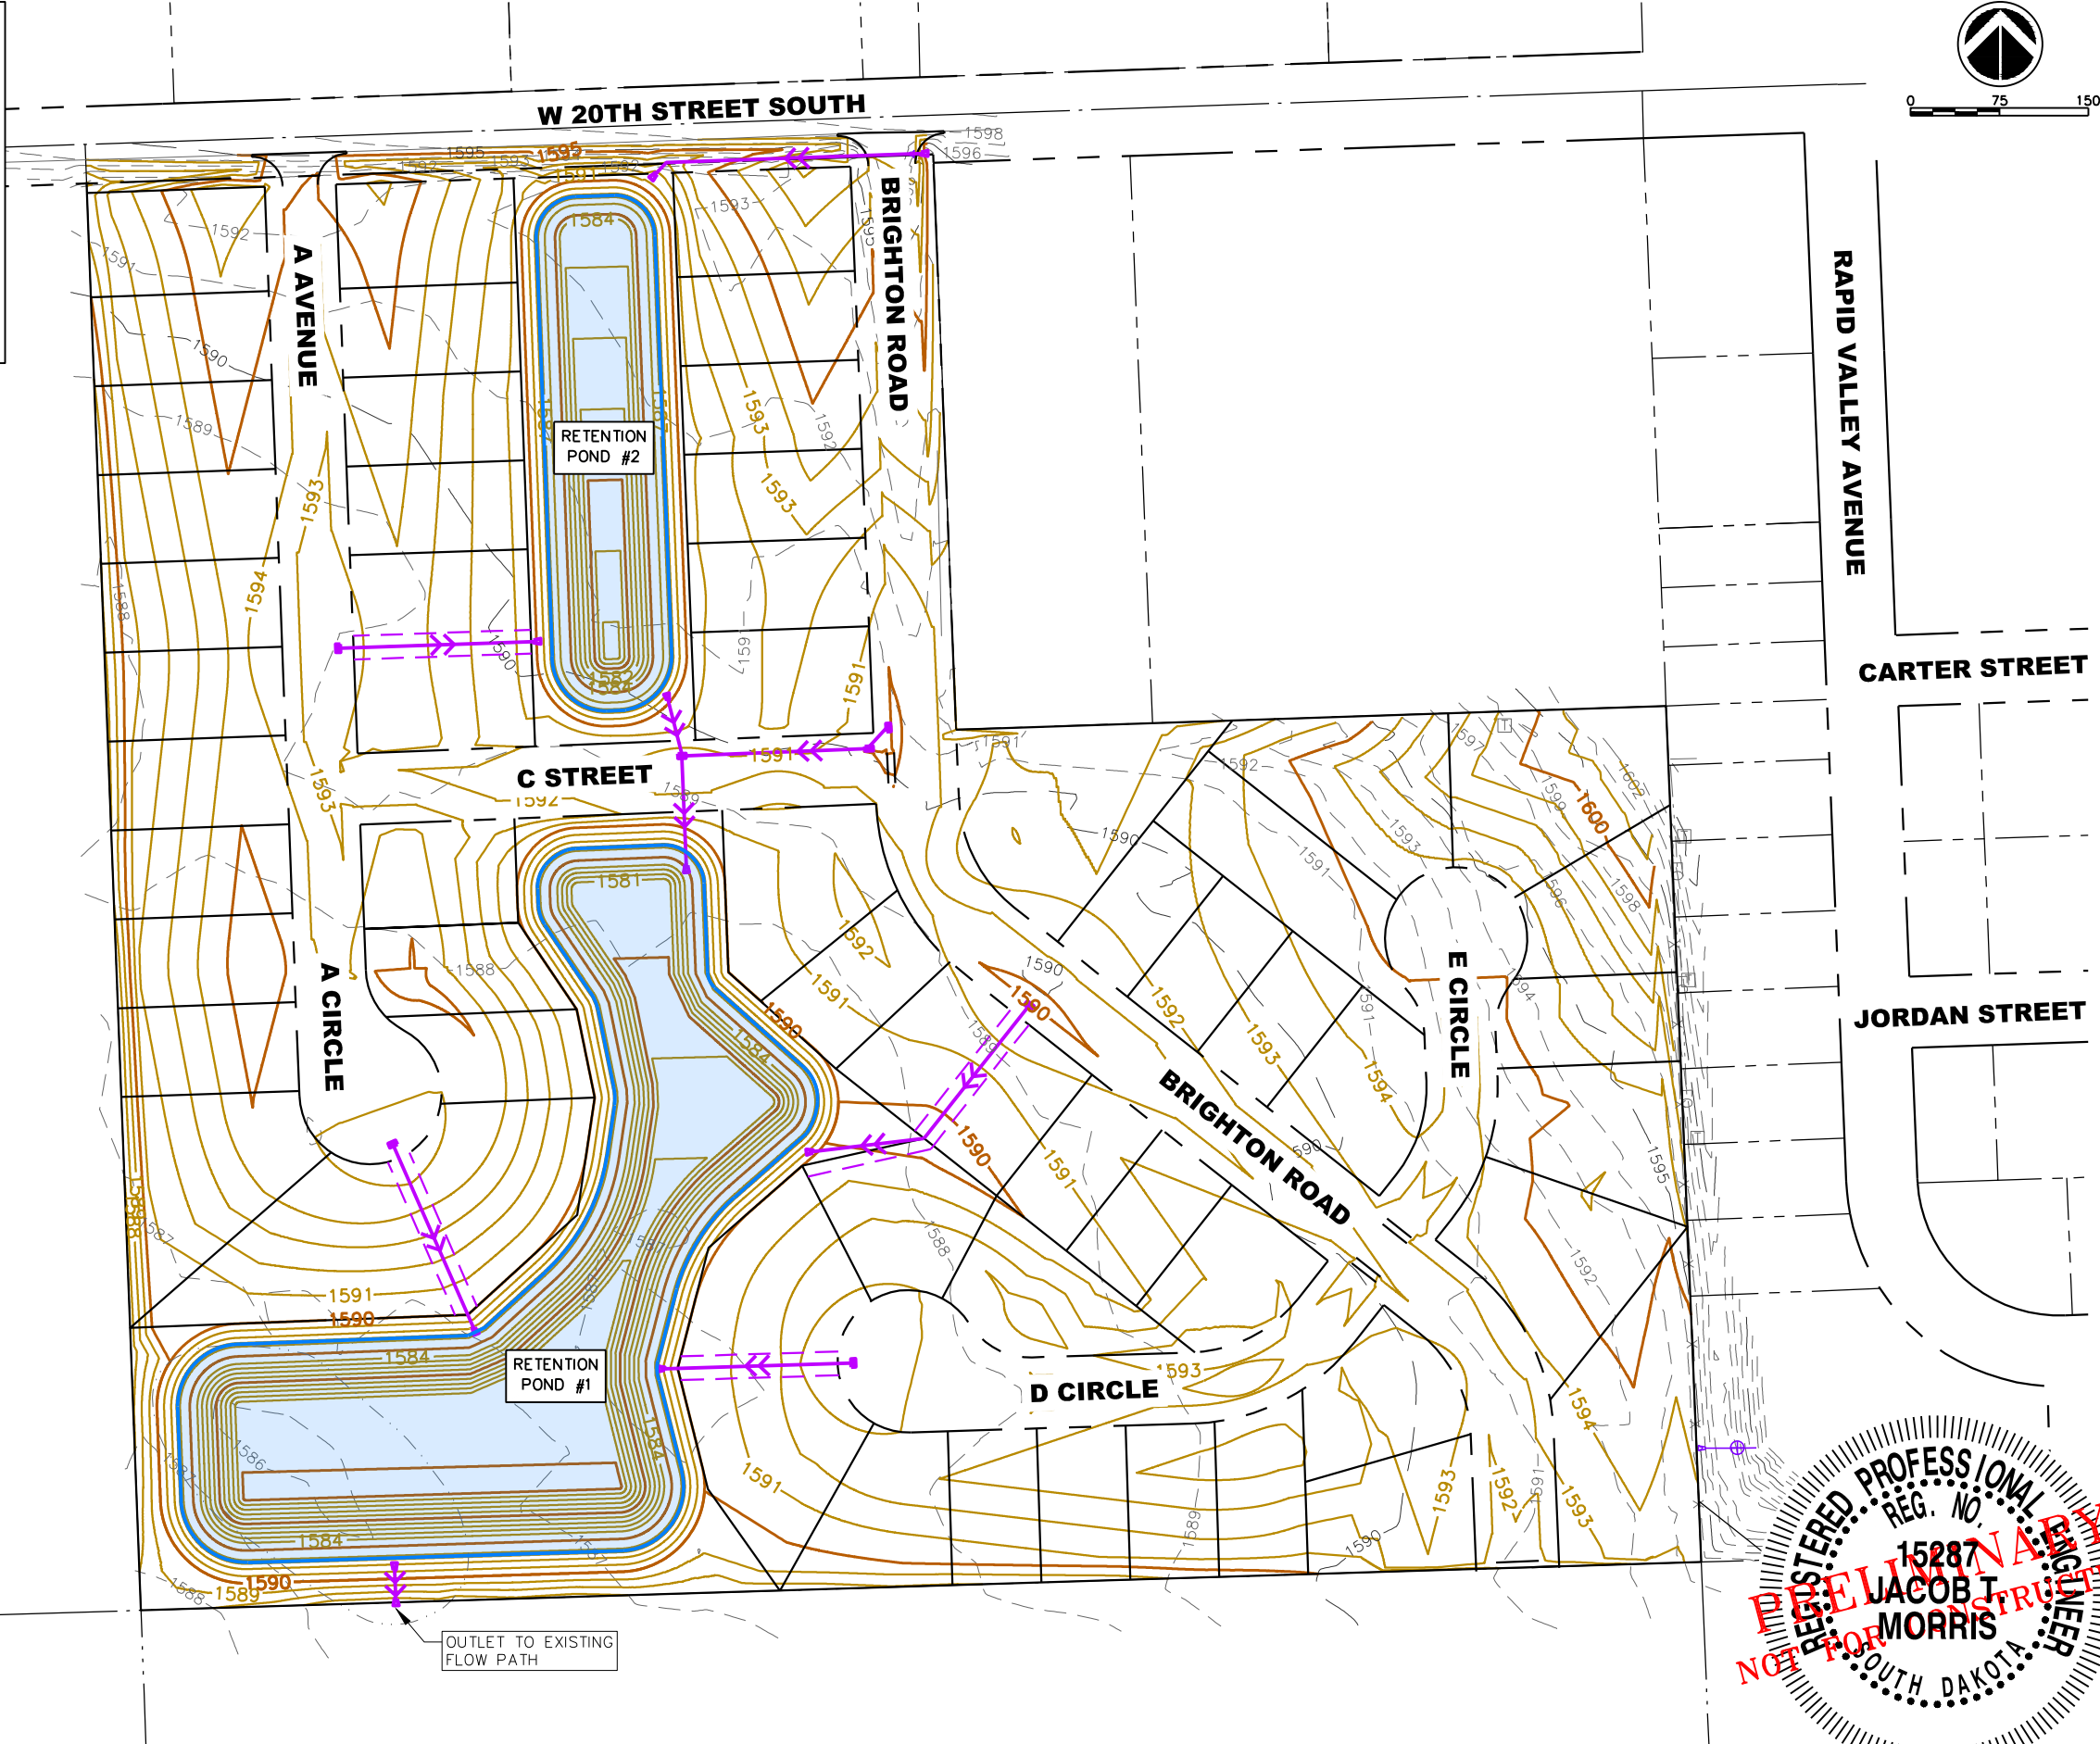

Drainage Plan
REVISIONS

Project Manager: JTM
 Designer: JJE
 Project Number: 672115
 Phone: (605) 339-4157

