




MAIN AVE SOUTH

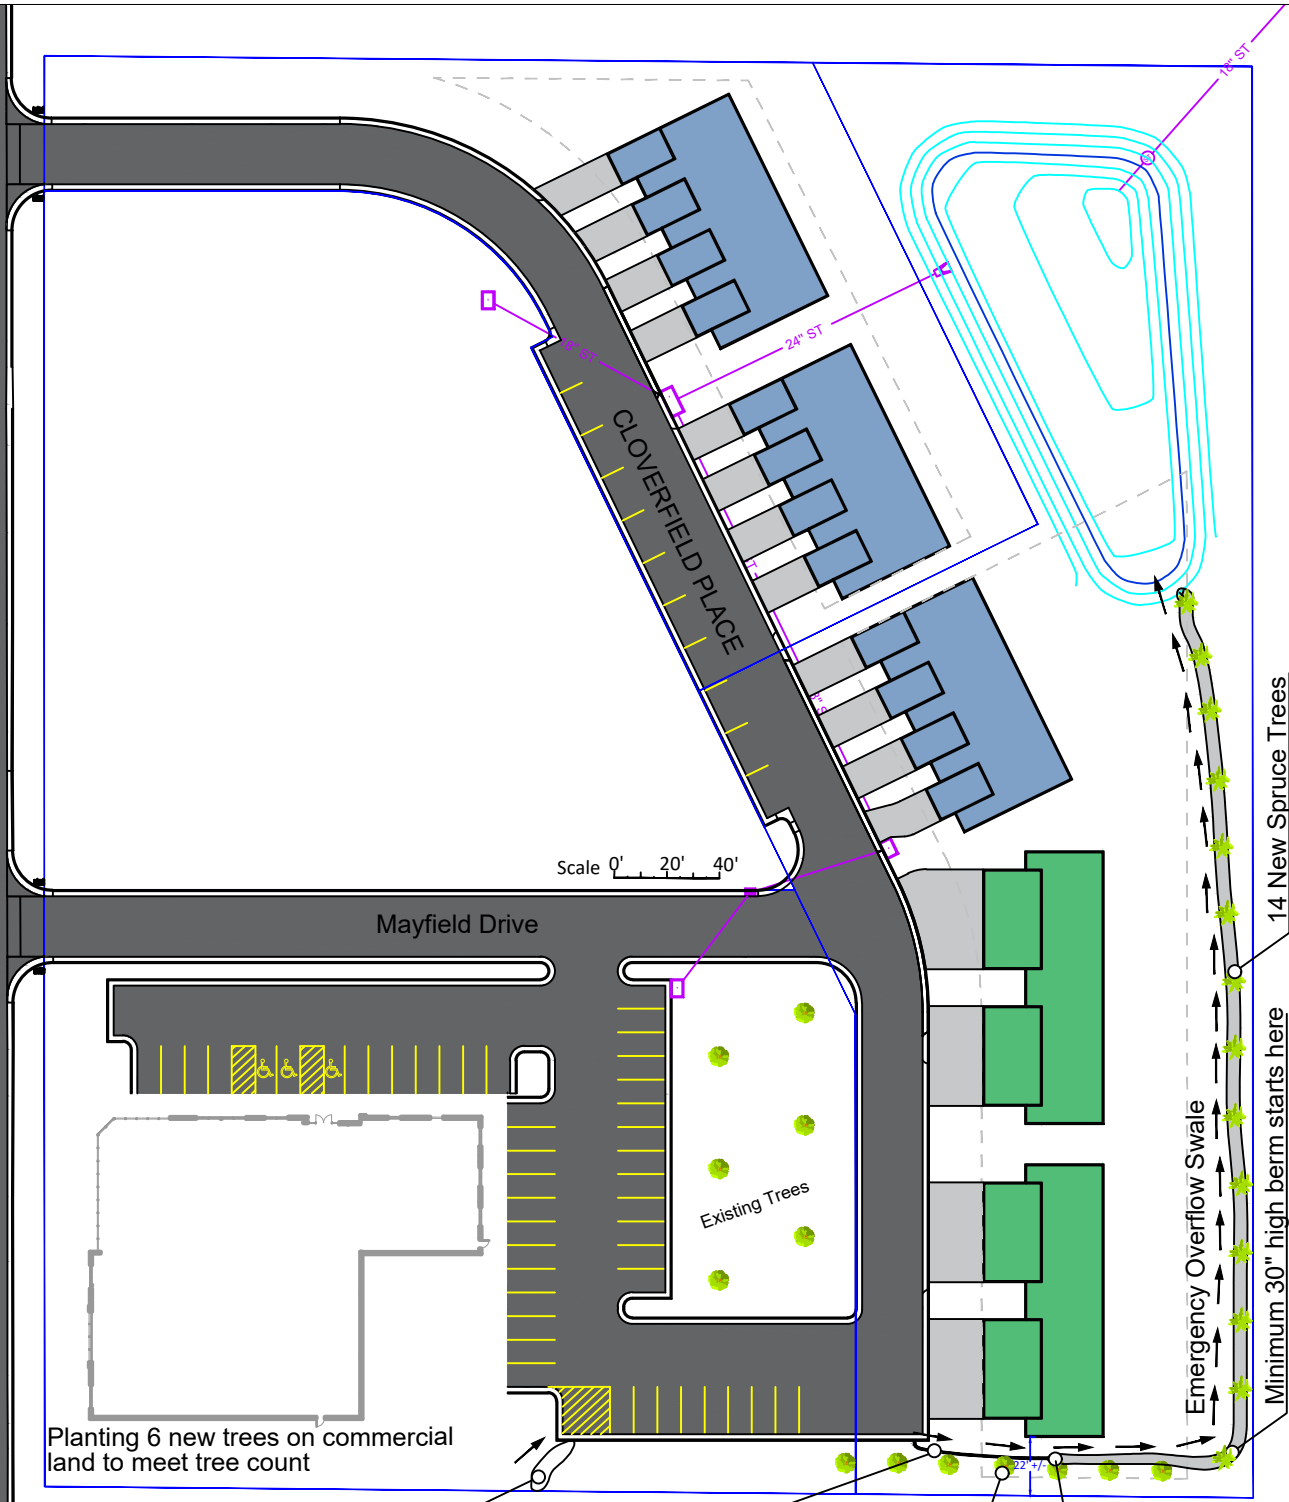

Scale 0' 20' 40'

Planting 6 new trees on commercial land to meet tree count

Small Grass Berm

Retaining Wall

Trees to Remain

Minimum 12" high berm starts here

Emergency Overflow Swale

Minimum 30" high berm starts here

14 New Spruce Trees

**Note: Until south home is constructed, Retaining wall will be replaced by a temporary 30" min. high berm