

LEGEND:



- 1500 — PROPOSED MAJOR CONTOUR
- 1501 — PROPOSED MINOR CONTOUR
- 1500 — EXISTING MAJOR CONTOUR
- - 1501 - - EXISTING MINOR CONTOUR
- — STORM PIPE
- PROPOSED FLOW DIRECTION

NOTES

BASIS OF BEARINGS FOR THIS SURVEY IS SOUTH DAKOTA STATE PLANE COORDINATE SYSTEM, NORTH ZONE.

ALL ELEVATIONS SHOWN ON THIS SURVEY ARE NORTH AMERICAN VERTICAL DATUM OF 1988.

A WETLAND DELINEATION HAS BEEN SUBMITTED TO THE US ARMY CORPS OF ENGINEERS AND IS PENDING A JURISDICTIONAL DETERMINATION.

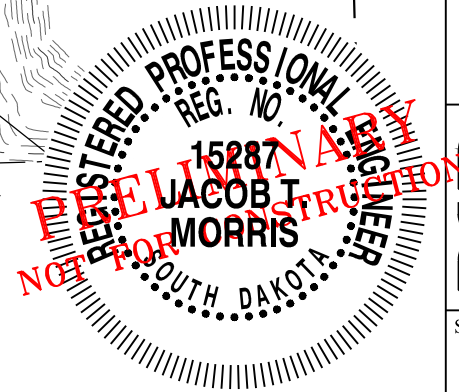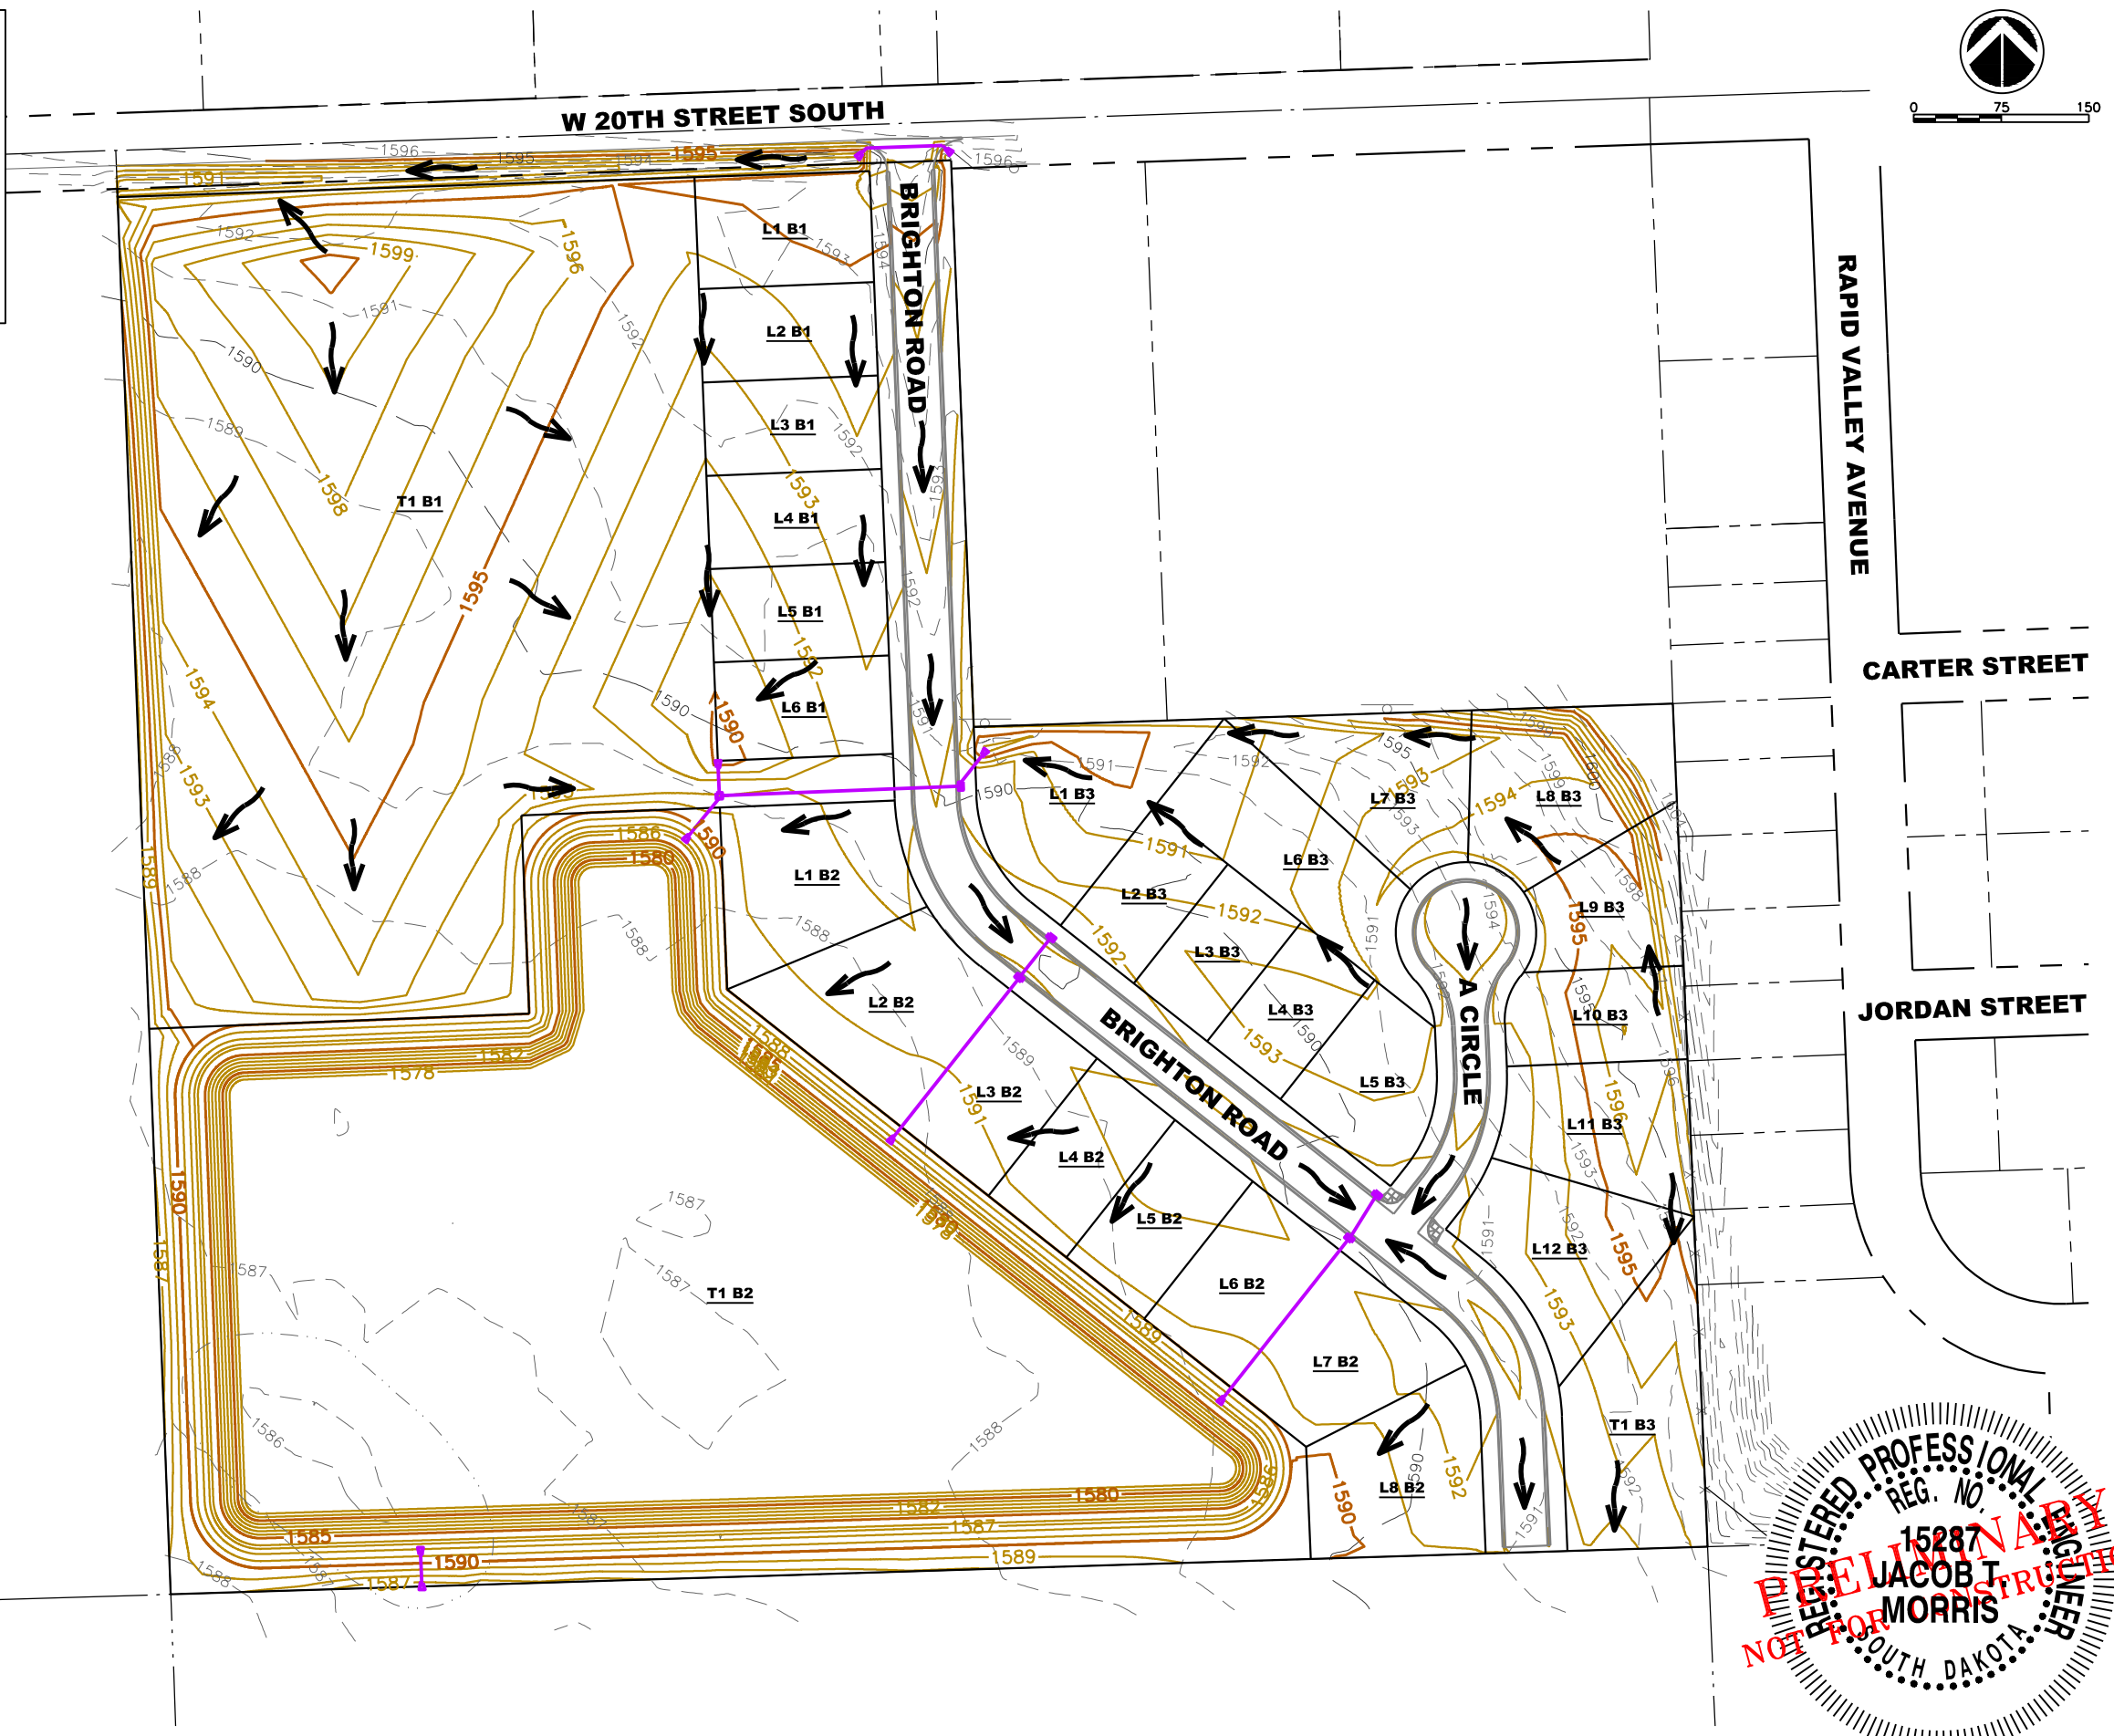

Preliminary Plans
 Prairie Sunset Addition
 Brookings, South Dakota

Grading Plan

REVISIONS

Project Manager: JTM
 Designer: JJE
 Project Number: 672115
 Phone: (605) 339-4157



Sheet