

# 2025-09STI CONCRETE MAINTENANCE PROJECT CITY OF BROOKINGS, SD

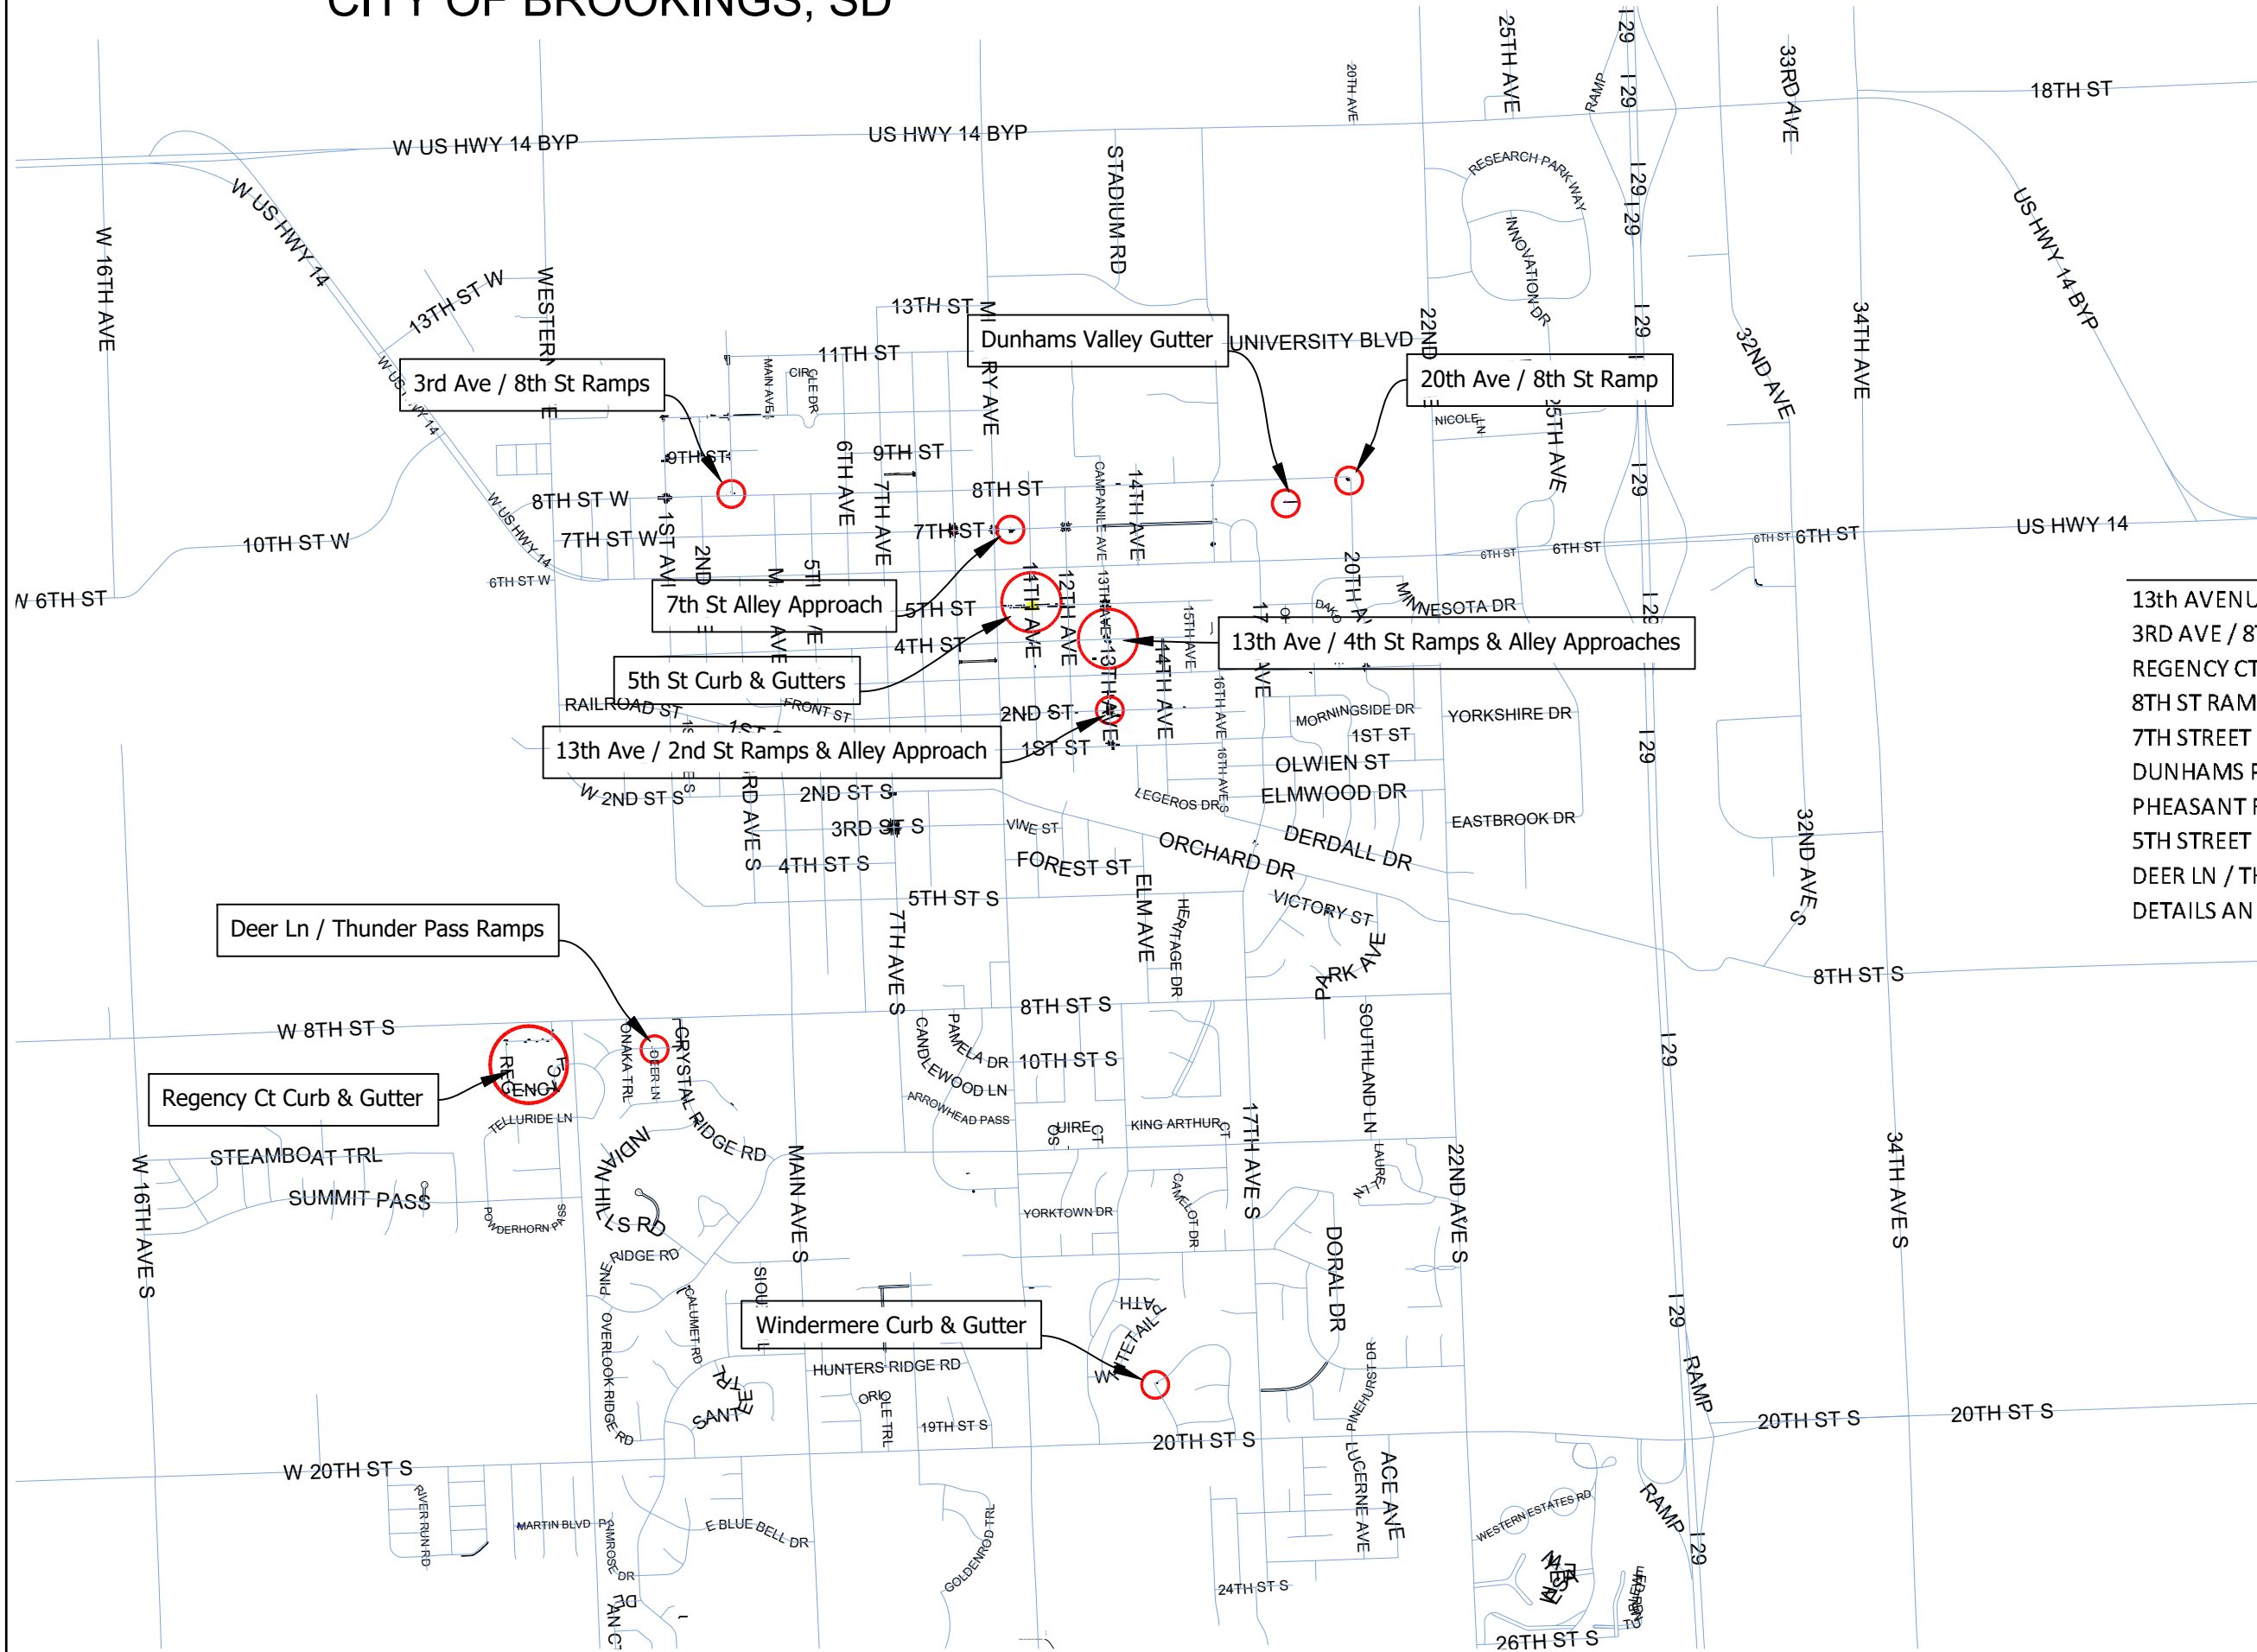


TABLE OF CONTENTS	
13th AVENUE	2
3RD AVE / 8TH ST RAMPS	8
REGENCY CT CURBS	9
8TH ST RAMP, WINDERMERE CURB	11
7TH STREET ALLEY APPROACH	12
DUNHAMS PARKING LOT SLAB	13
PHEASANT RUN SWLK BRIDGE	14
5TH STREET CURBS	15
DEER LN / THUNDER PASS RAMPS	16
DETAILS AND DOT PLATES	17

