


LETTER DRAWINGS SHALL HAVE NUMBERED REVISIONS IN ALL SHEETS

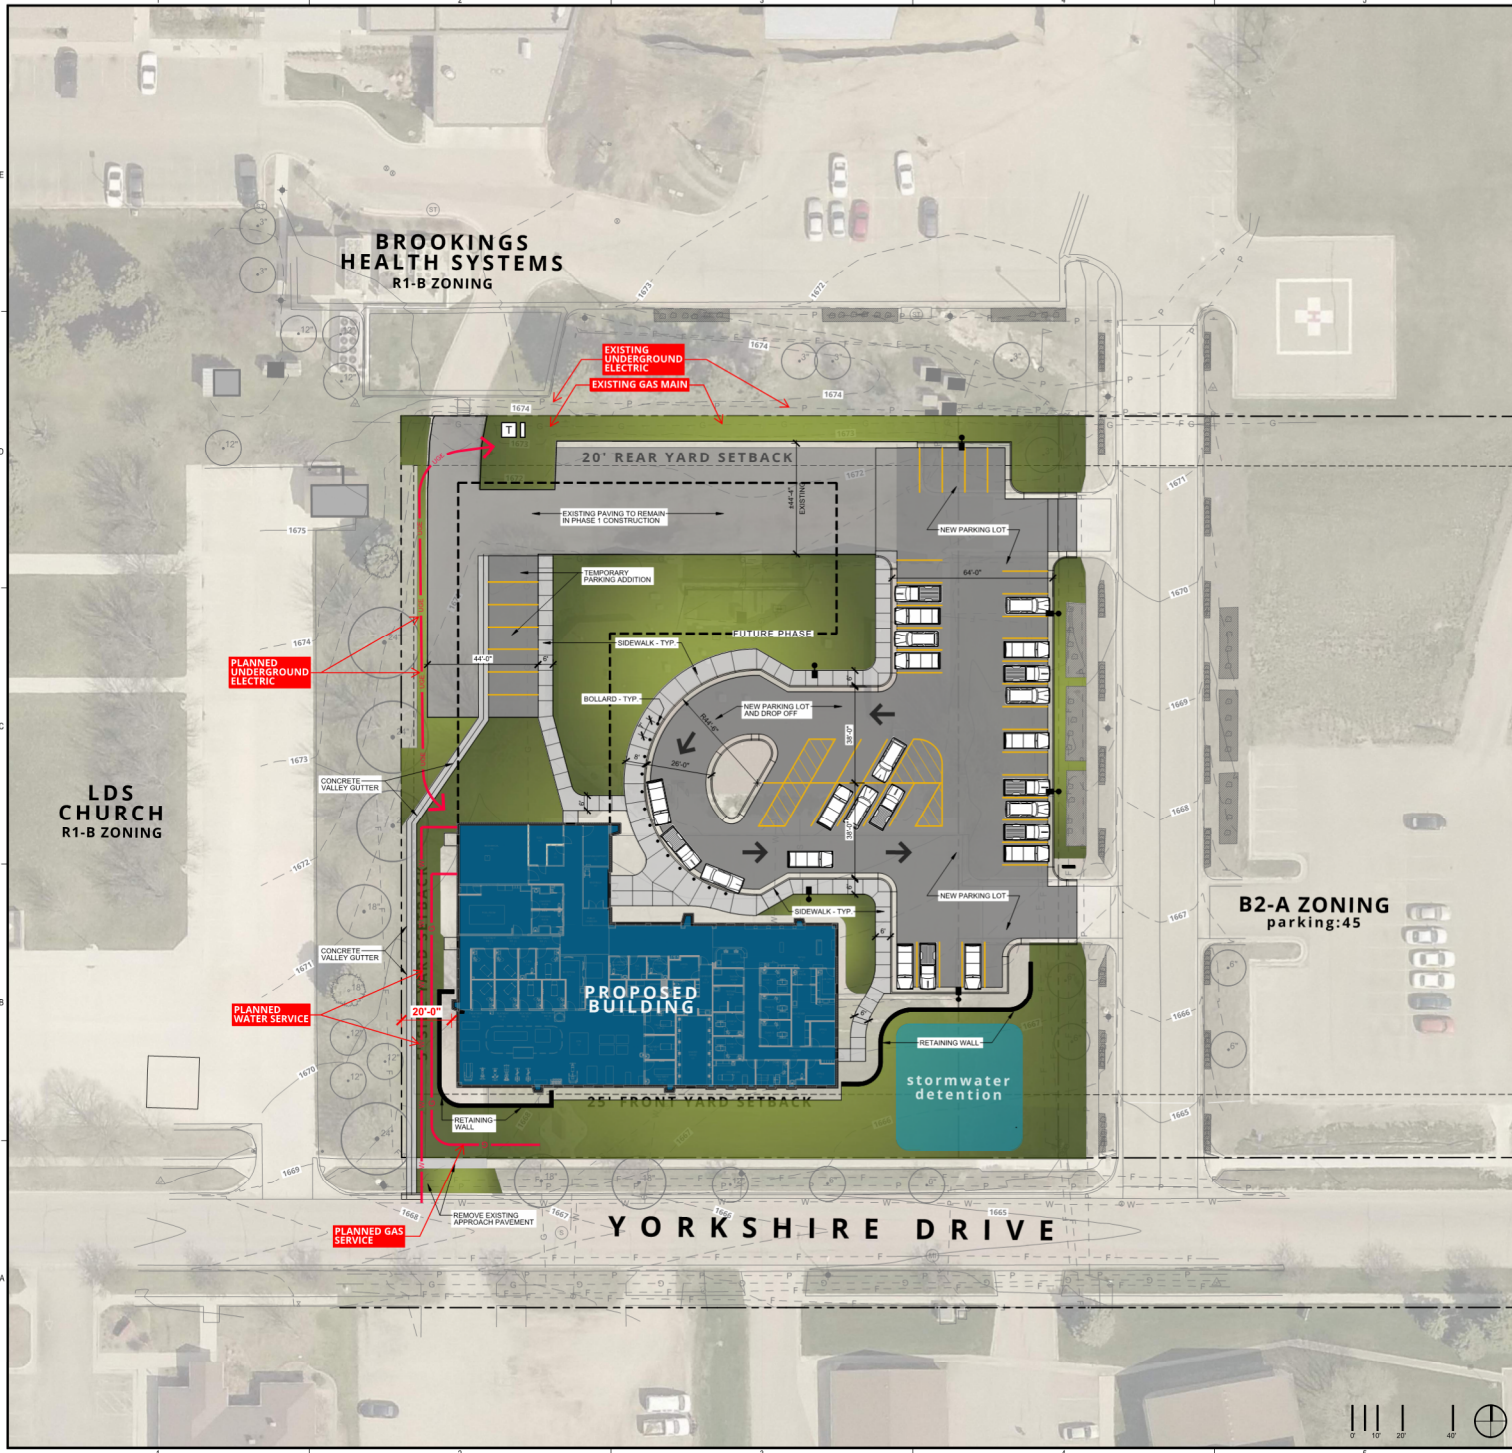

TSP, Inc.
1112 N. West Ave.
Sioux Falls, SD 57104
605.338.1160
www.teamtsp.com

Architecture
Engineering
Planning

CONSULTANT



LANDSCAPE ARCHITECT
445 E 8TH STREET, SUITE 121
SIOUX FALLS, SD 57105
PH: 605.338.7205

NOT FOR
CONSTRUCTION

PROJECT TITLE



Brookings
HEALTH SYSTEM

YORKSHIRE MEDICAL
BUILDING
BROOKINGS, SD

8/0-ES

ISSUE	DATE	DESCRIPTION
ISSUE DATE	08/12/2024	DRAWN BY LPICKEE
PROJECT #	0424143	CHECKED BY LP

SHEET TITLE
SITE LAYOUT PLAN

SHEET NUMBER

L-201

© TSP, Inc. 2024