



F:\23627-00\Design Phase\CADD\PHASE I\Design File\23627-00_PHASE I DESIGN.dwg:3/23/2022 1:30 PM

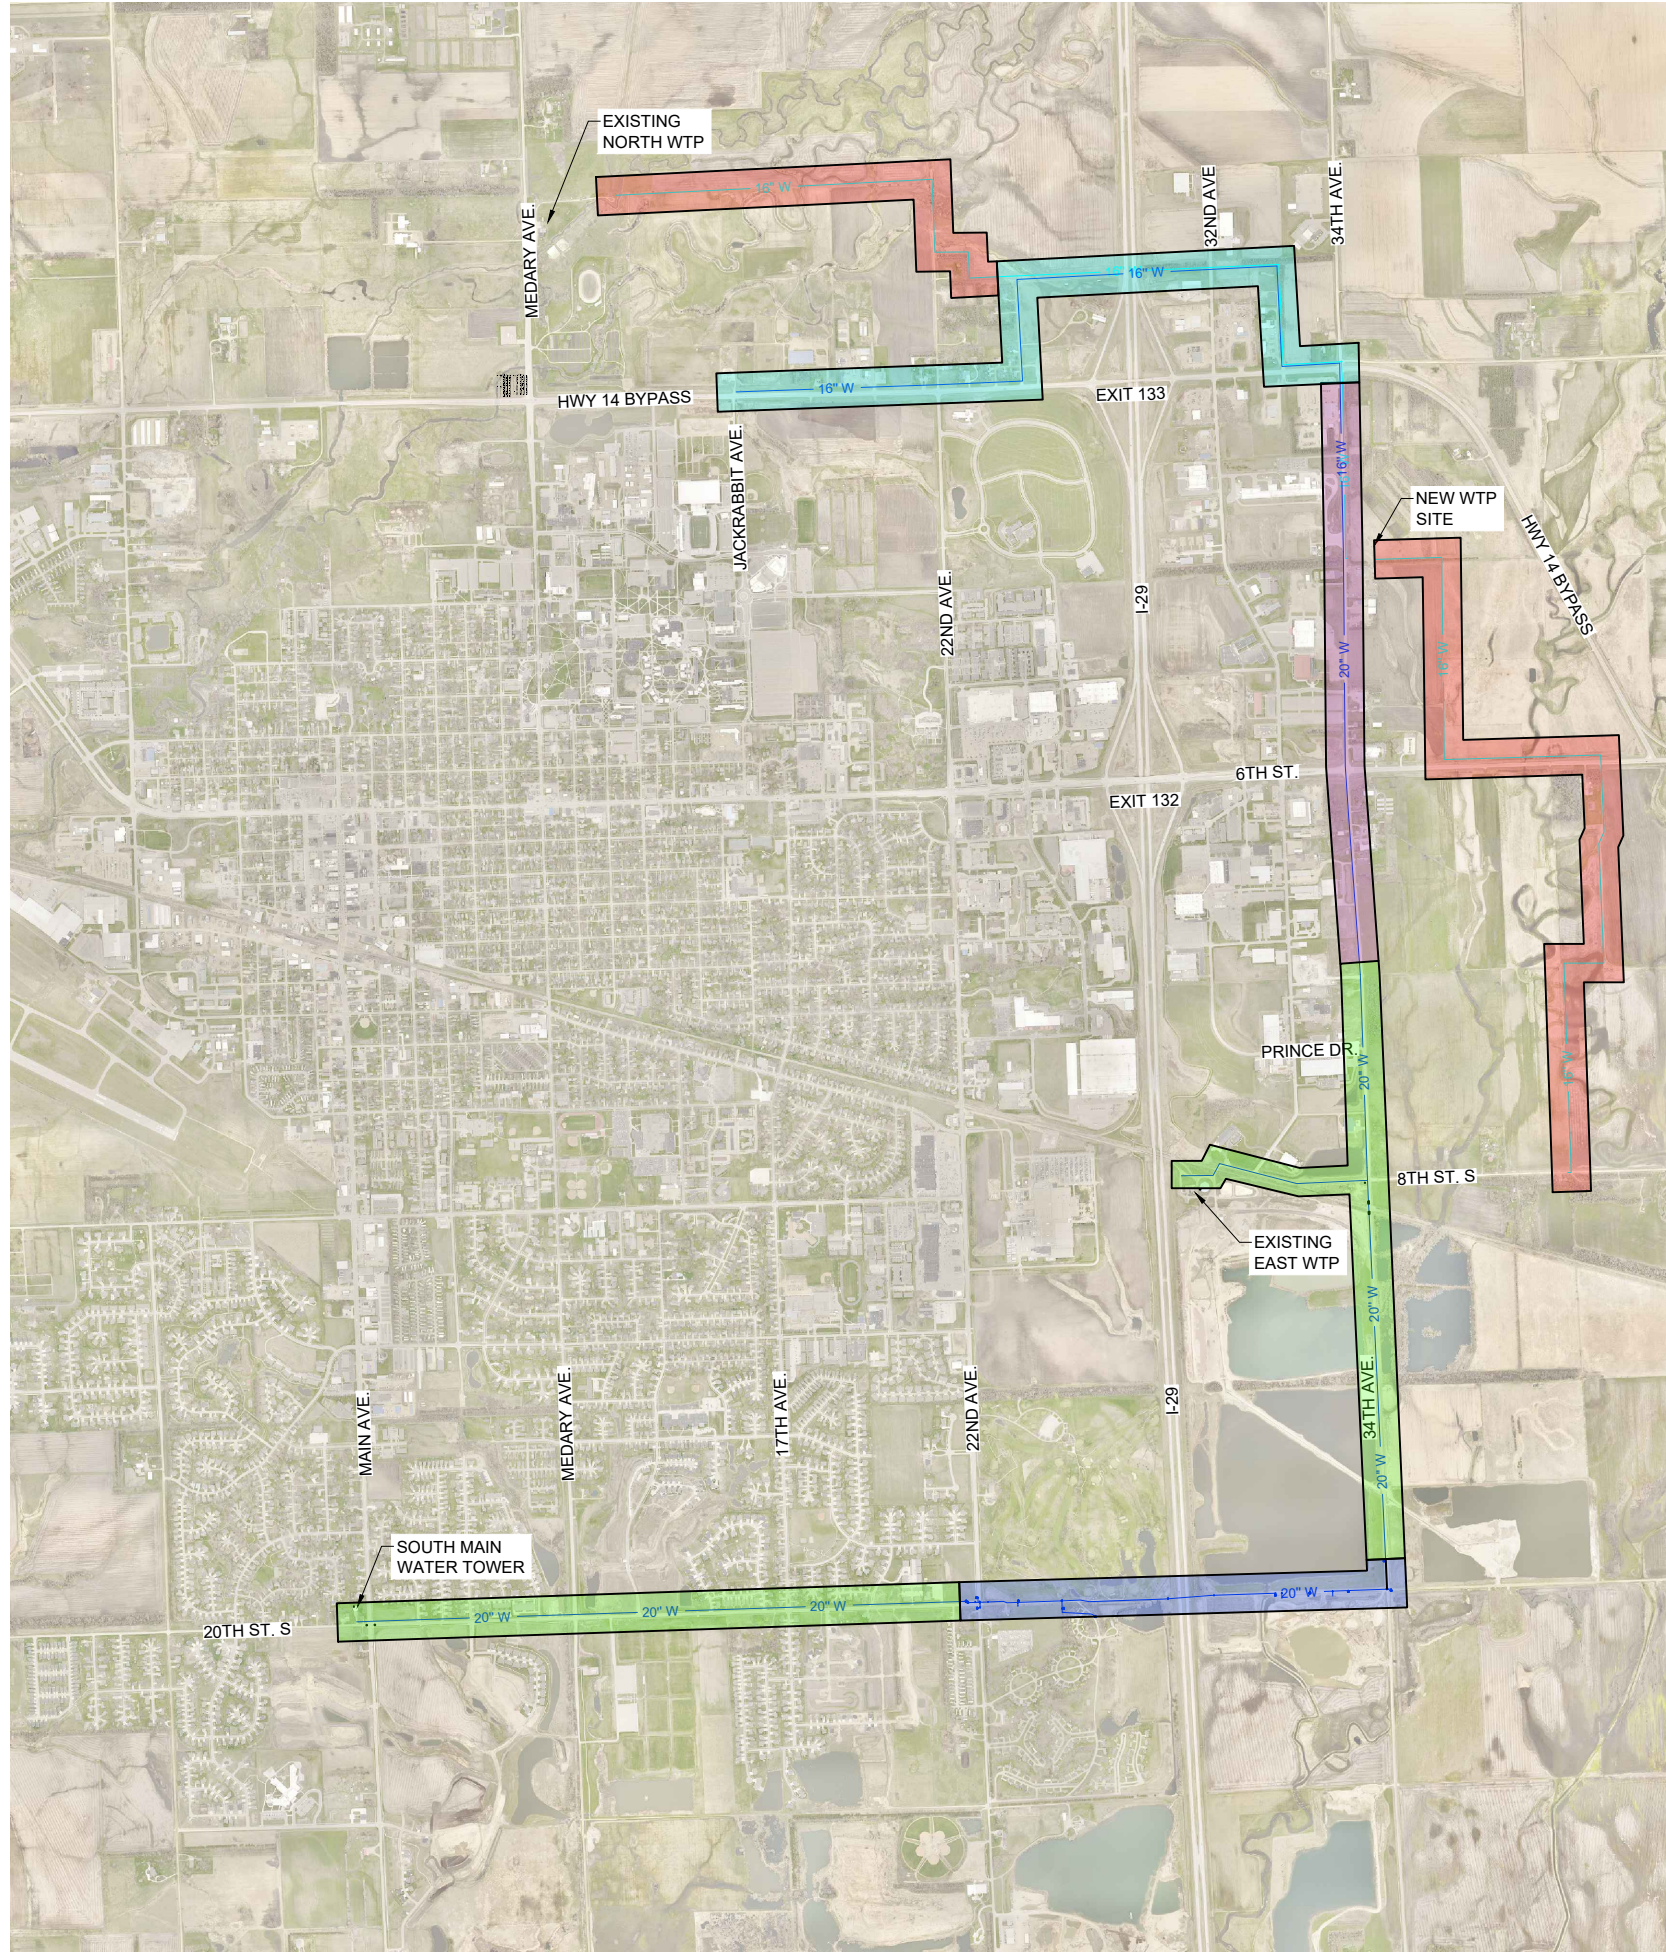

LEGEND

- PHASE 1
- PHASE 2
- PHASE 3
- PHASE 4
- PHASE 5

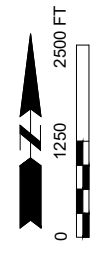

PROJECT / SHEET TITLE:

BMU RAW & TREATED WATER PIPELINES

PROPOSED PIPELINE ROUTE

BROOKINGS, SOUTH DAKOTA

REV.	DATE	DESCRIPTION

FOR
REVIEW ONLY
NOT FOR
CONSTRUCTION

JOB No.:	23627-00
DATE:	MARCH 2022
ENG / ARCH:	JDB
DESIGNER:	JDB
TECHNICIAN:	

SCALE REDUCTION BAR

SHEET No. : **EXHIBIT 1**

