


KEYNOTES - EXT ELEVATIONS

- 01 CHARCOAL GRAY UTILITY BRICK VENEER WITH 3-5/8" PRECAST SIL. TYP.
- 02 E.F.S. STUCCO VENEER, SAND COLOR.
- 03 E.F.S. STUCCO VENEER, WHITE COLOR.
- 04 METAL PANEL RAIN SCREEN BY MAC METAL. MS 750 - COLOR COPPER BRONZE.
- 05 7/8" CORRUGATED METAL PANEL BY PAC-CLAD. COLOR BRONZE.
- 06 ROOF FASCIA. SEE EXTERIOR WALL SECTION FOR BUILT UP. STEPPED BRAKE METAL FASCIA. COLOR BRONZE.
- 07 BRAKE METAL COPING OVER TOP OF PARAPET. SEE ROOF DETAILS
- 08 NEW ALUMINUM WINDOW BY KAWNEER.
- 09 NEW ALUMINUM STOREFRONT ENTRY WAY BY KAWNEER.
- 10 ALUMINUM BAND ALIGN WITH TOP OF WINDOW SYSTEMS. COLOR BRONZE.
- 11 STRUCTURAL TIE BACK AWNING OVER EXTERIOR DOORS. SEE STRUCTURAL DRAWINGS
- 12 ROOFTOP MECHANICAL EQUIPMENT T.B.D. SHOWN FOR SCREENING PURPOSES ONLY
- 13 PROPOSED WALL SIGN. FINAL DESIGN AND DIMENSIONS T.B.D.
- 14 OVERHEAD SECTIONAL DOOR. GLASS AND ALUMINUM. SEATED AT TOP OF PRECAST SILL OF UTILITY BRICK WALL.
- 15 VINYL WOOD-LOOK SLATTED FENCE WITH GATE TO SCREEN REFUSE AREA ENCLOSED BY BUILDING.
- 16 EXTERIOR UP-DOWN LIGHTING WALL SCONCE
- 17 EXTERIOR DOWN LIGHTING WALL SCONCE ABOVE WALL SIGN
- EX EXISTING NEW BULK HEAD FROM 9' 10" FROM DECK
- FE 10 LB EXTINGUISHER




ARCHITECTURE PLANNING DESIGN  
1303 OGDEN AVE., DOWNERS GROVE, IL 60515

**BOOP THE SNOOT**  
 NW CORNER OF 20TH ST S & CHRISTINE AVE  
 BROOKINGS, SD 57006

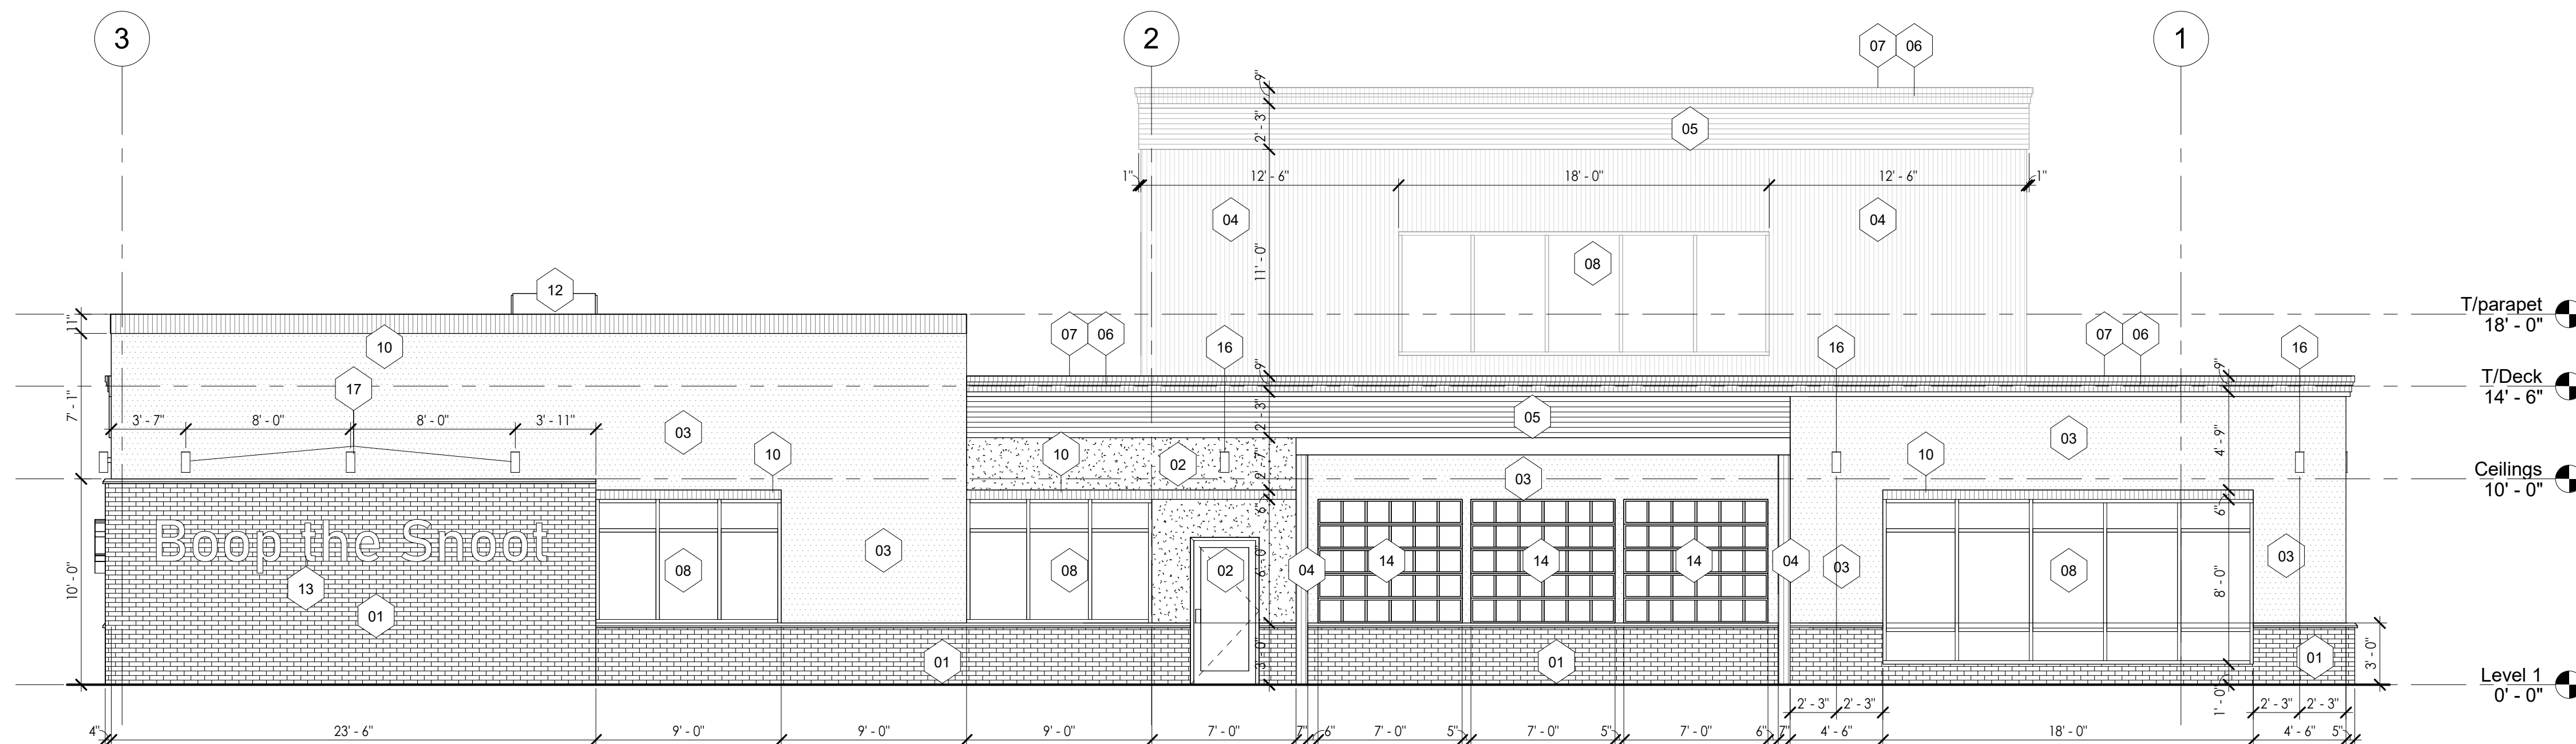

① BUILDING ELEVATION - EAST  
3/16" = 1'-0"

EAST ELEVATION      40 SQFT WALL SIGN  
2360 SQFT  
485 SQFT / 20.5% GLAZING

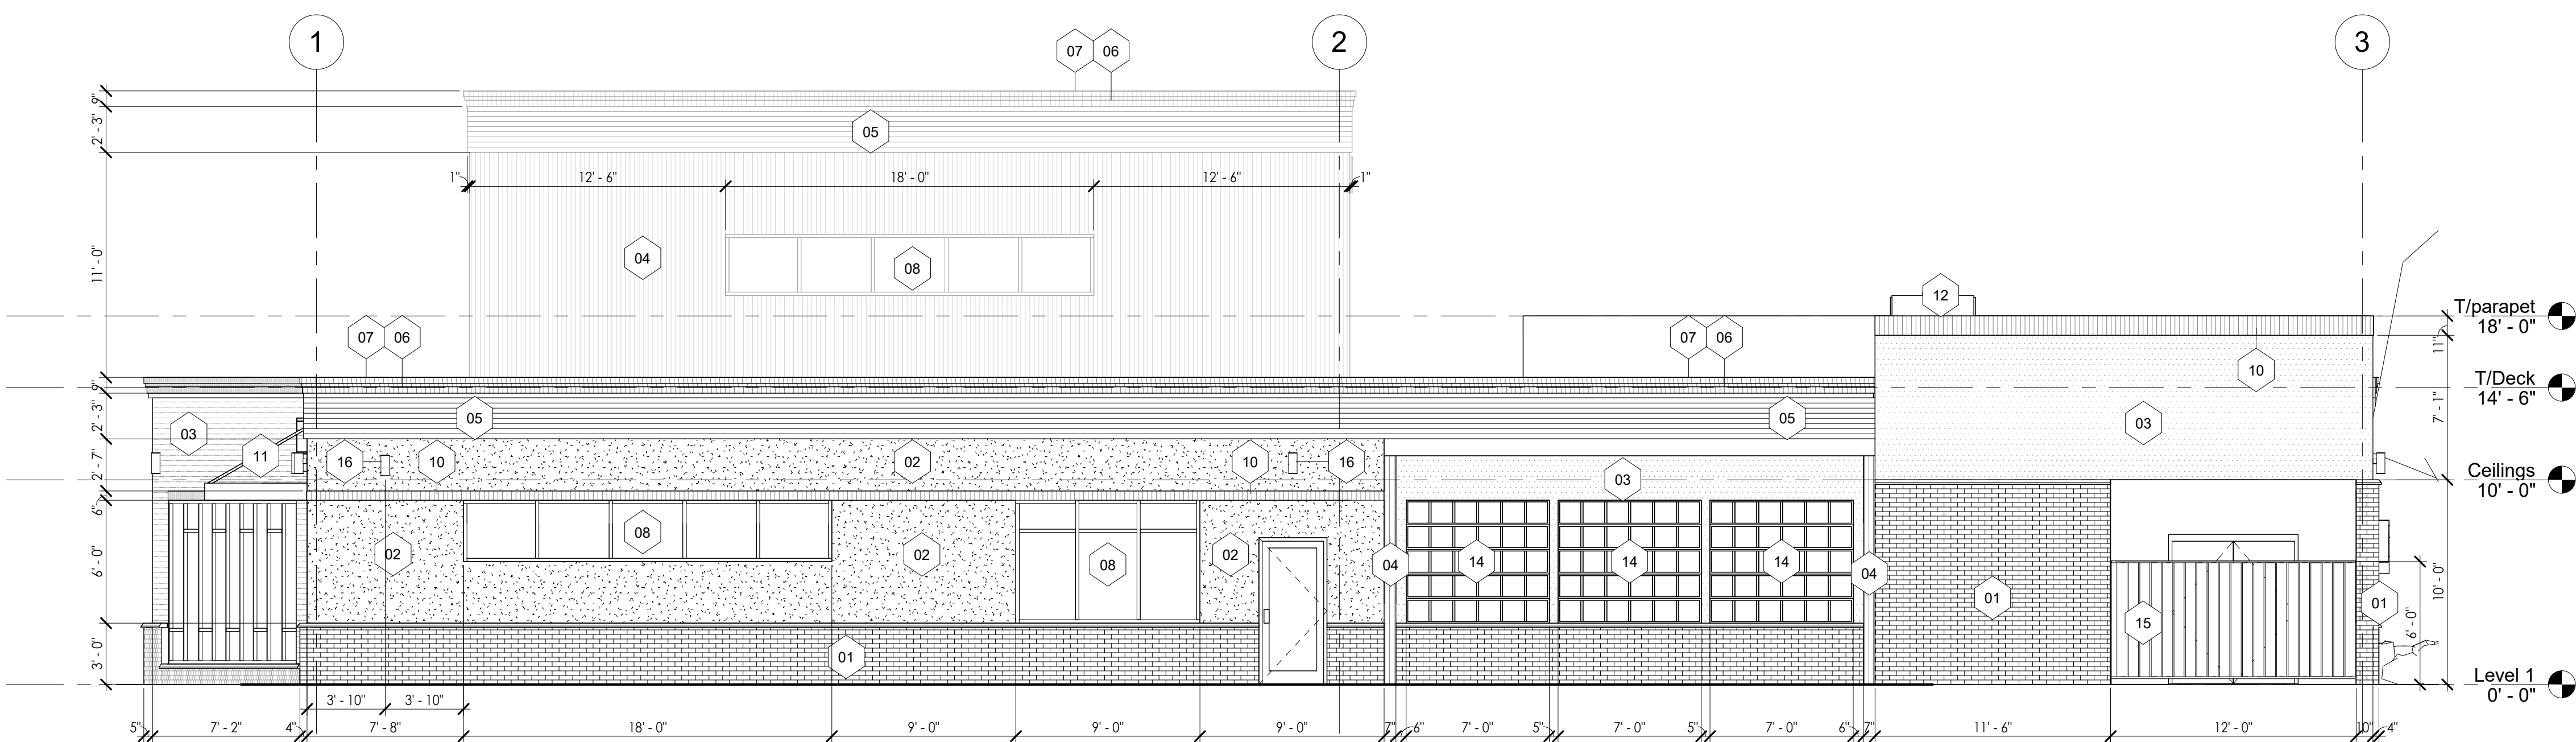

② BUILDING ELEVATION - WEST  
3/16" = 1'-0"

WEST ELEVATION  
2195 SQFT  
288 SQFT / 13% GLAZING


| REV. | DESCRIPTION     | DATE       |
|------|-----------------|------------|
| 1    | ZONING APP      | 06/28/2024 |
| 2    | ZONING RESUBMIT | 07/23/2024 |
|      |                 |            |
|      |                 |            |
COPYRIGHT RWE PLANNING & DESIGN INC. 2024

PROJECT #: 24.001

EXTERIOR ELEVATIONS

A-026

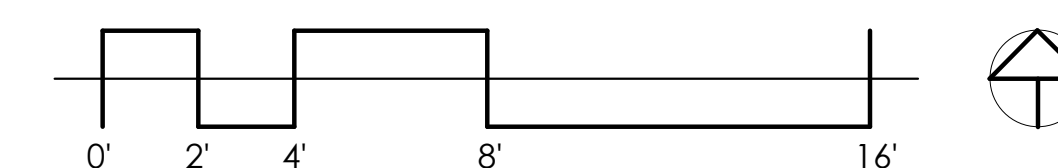


7/25/2024 2:10:43 PM


- KEYNOTES - EXT ELEVATIONS**
- 01 CHARCOAL GRAY UTILITY BRICK VENEER WITH 3/8" PRECAST SIL TOP
  - 02 E.F.S. STUCCO VENEER, SAND COLOR
  - 03 E.F.S. STUCCO VENEER, WHITE COLOR
  - 04 METAL PANEL RAIN SCREEN BY MAC METAL, MS 750 - COLOR COPPER BRONZE
  - 05 7/8" CORRUGATED METAL PANEL BY PAC-CLAD, COLOR BRONZE
  - 06 ROOF FASCIA, SEE EXTERIOR WALL SECTION FOR BUILT UP, STEPPED BRAKE METAL FASCIA, COLOR BRONZE
  - 07 BRAKE METAL COPING OVER TOP OF PARAPET, SEE ROOF DETAILS
  - 08 NEW ALUMINUM WINDOW BY KAWNEER
  - 09 NEW ALUMINUM STOREFRONT ENTRY WAY BY KAWNEER
  - 10 ALUMINUM BAND ALIGN WITH TOP OF WINDOW SYSTEMS, COLOR BRONZE
  - 11 STRUCTURAL STEEL BACK AWNING OVER EXTERIOR DOORS, SEE STRUCTURAL PURPOSES ONLY
  - 12 ROOFTOP MECHANICAL EQUIPMENT T.B.D., SHOWN FOR SCREENING PURPOSES ONLY
  - 13 PROPOSED WALL SIGN, FINAL DESIGN AND DIMENSIONS T.B.D.
  - 14 OVERHEAD SECTIONAL DOOR, GLASS AND ALUMINUM, SEATED AT TOP OF PRECAST SILL OF UTILITY BRICK WALL
  - 15 VINYL WOOD-LOOK SLATED FENCE WITH GATE TO SCREEN REFUSE AREA ENCLOSED BY BUILDING
  - 16 EXTERIOR UP-DOWN LIGHTING WALL SCIENCE
  - 17 EXTERIOR DOWN LIGHTING WALL SCIENCE ABOVE WALL SIGN
  - 18 EXISTING NEW BULK HEAD FROM 9' 10" FROM DECK
  - 19 10 LB EXTINGUISHER

**RWE**  
**PLANNING + DESIGN**

ARCHITECTURE    PLANNING    DESIGN  
 1303 OGDEN AVE., DOWNERS GROVE, IL 60515  
 BROOKINGS, SD 57006

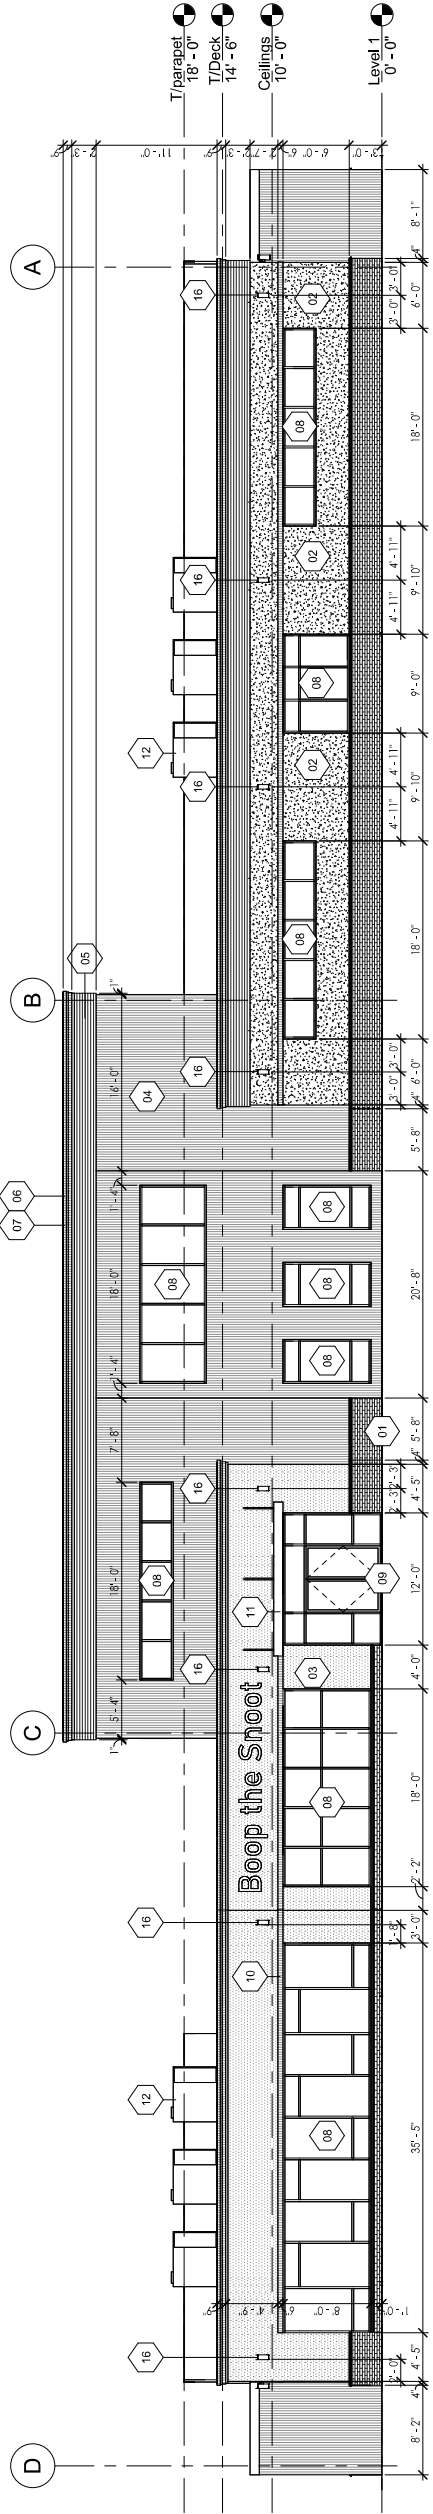

② BUILDING ELEVATION - NORTH  
 1/8" = 1'-0"  
 NORTH ELEVATION  
 3843 SQFT  
 956 SQFT / 25% GLAZING  
 40 SQFT WALL SIGN

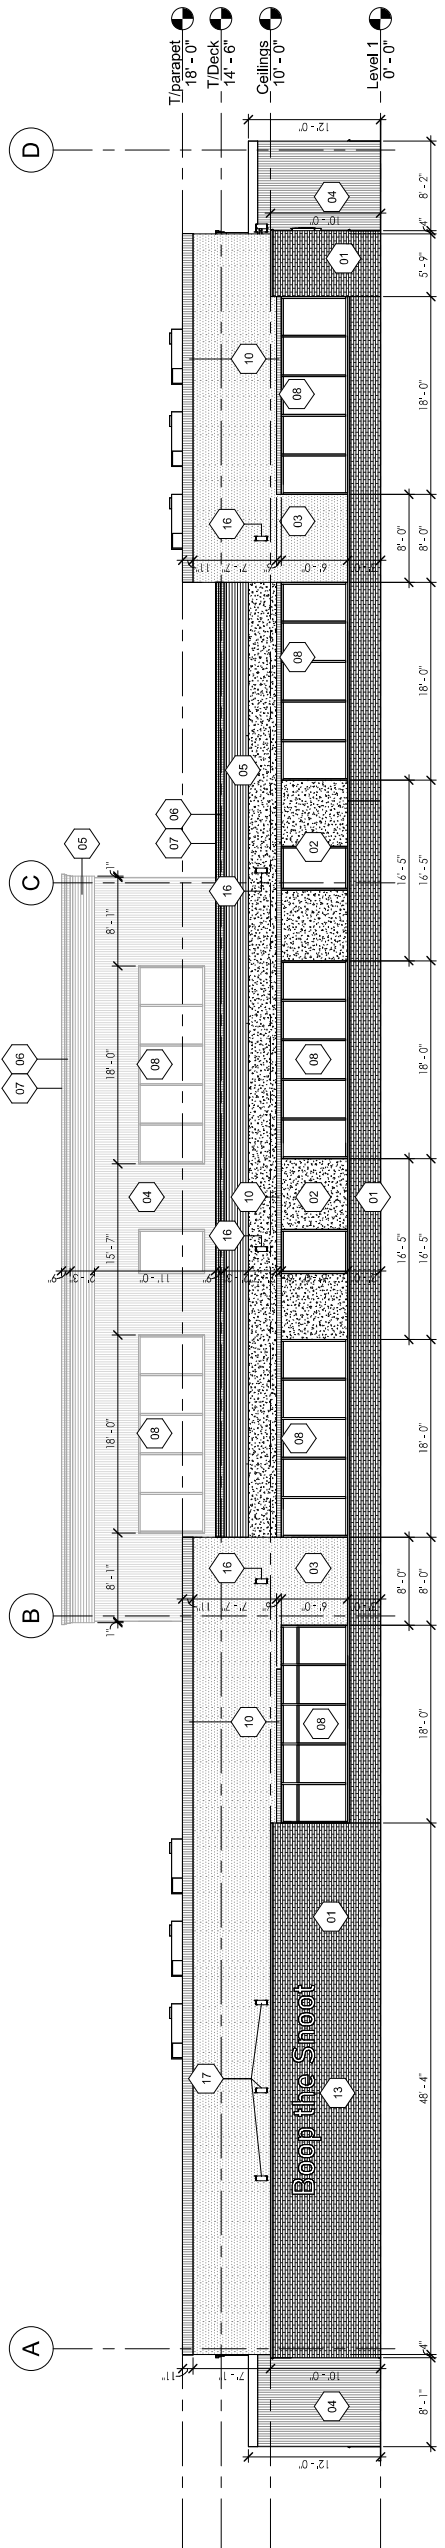

③ BUILDING ELEVATION - SOUTH  
 1/8" = 1'-0"  
 SOUTH ELEVATION  
 4140 SQFT  
 828 SQFT / 20% GLAZING  
 40 SQFT WALL SIGN  
 15% = 621 SQFT OF TOTAL SIGNAGE  
 160 SQFT OF WALL SIGNAGE USED

| REV. | DESCRIPTION     | DATE       |
|------|-----------------|------------|
| 1    | ZONING APP      | 06/28/2024 |
| 2    | ZONING RESUBMIT | 07/23/2024 |

COPYRIGHT RWE PLANNING & DESIGN INC. 2024  
**PROJECT # : 24.001**

EXTERIOR  
 ELEVATIONS

A-025

