



DATE PRINTED: 11/7/2025 9:33:59 AM

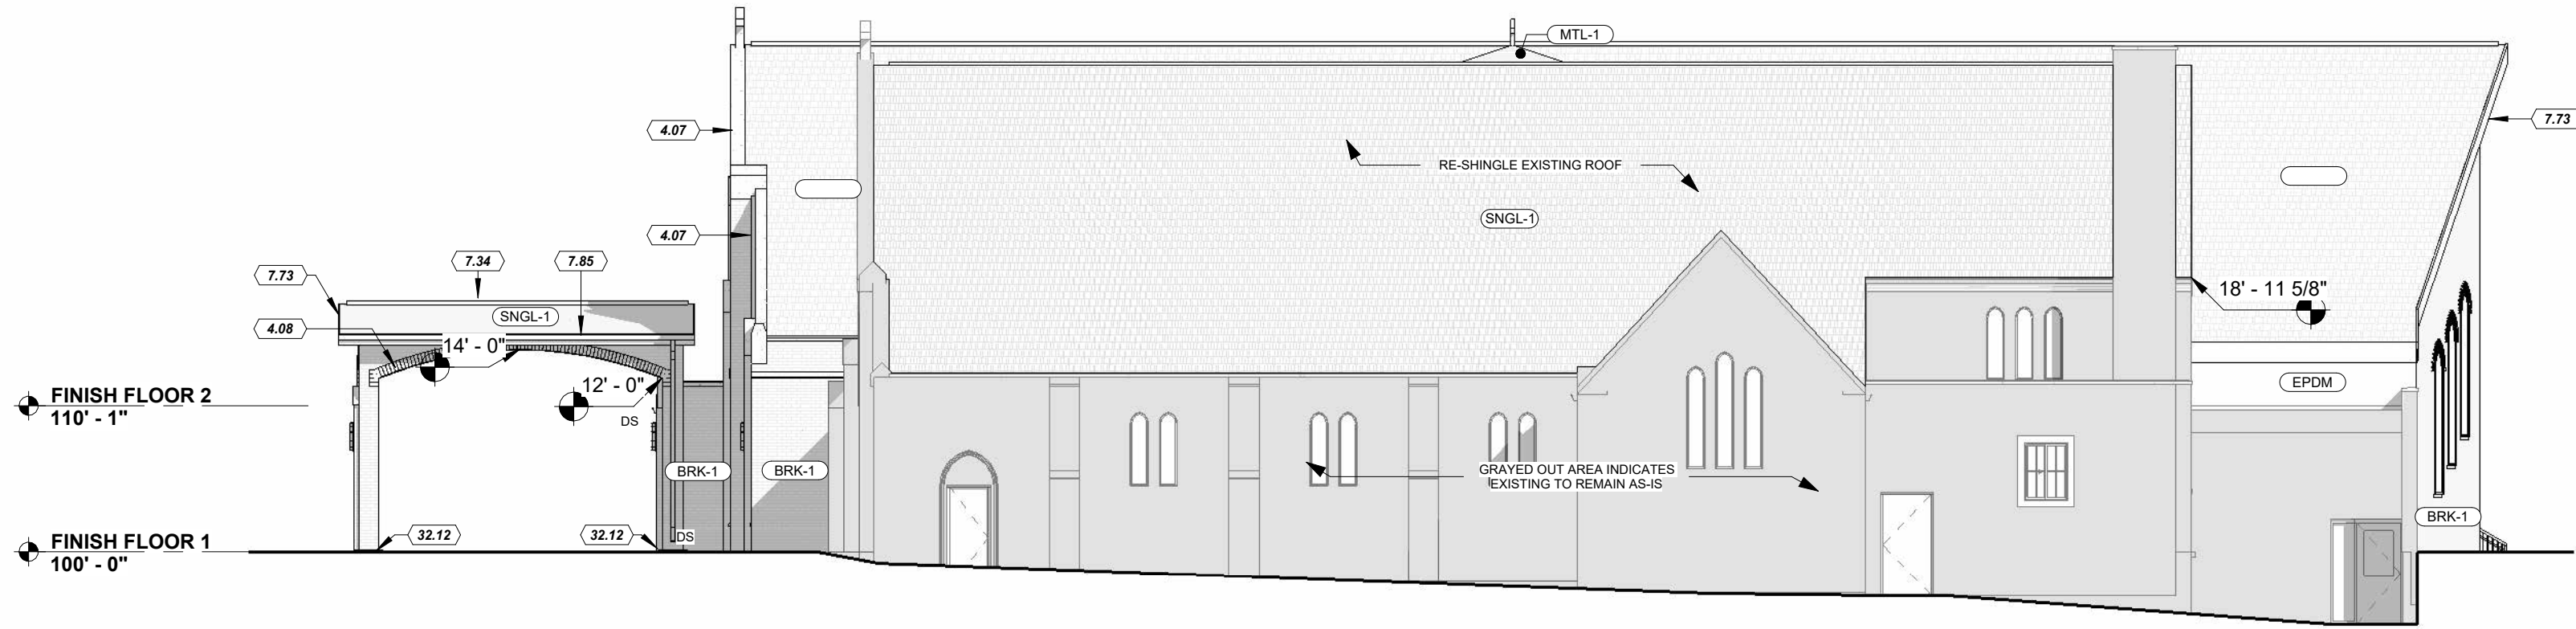


1 BUILDING ELEVATION - NORTH

3/32" = 1'-0"

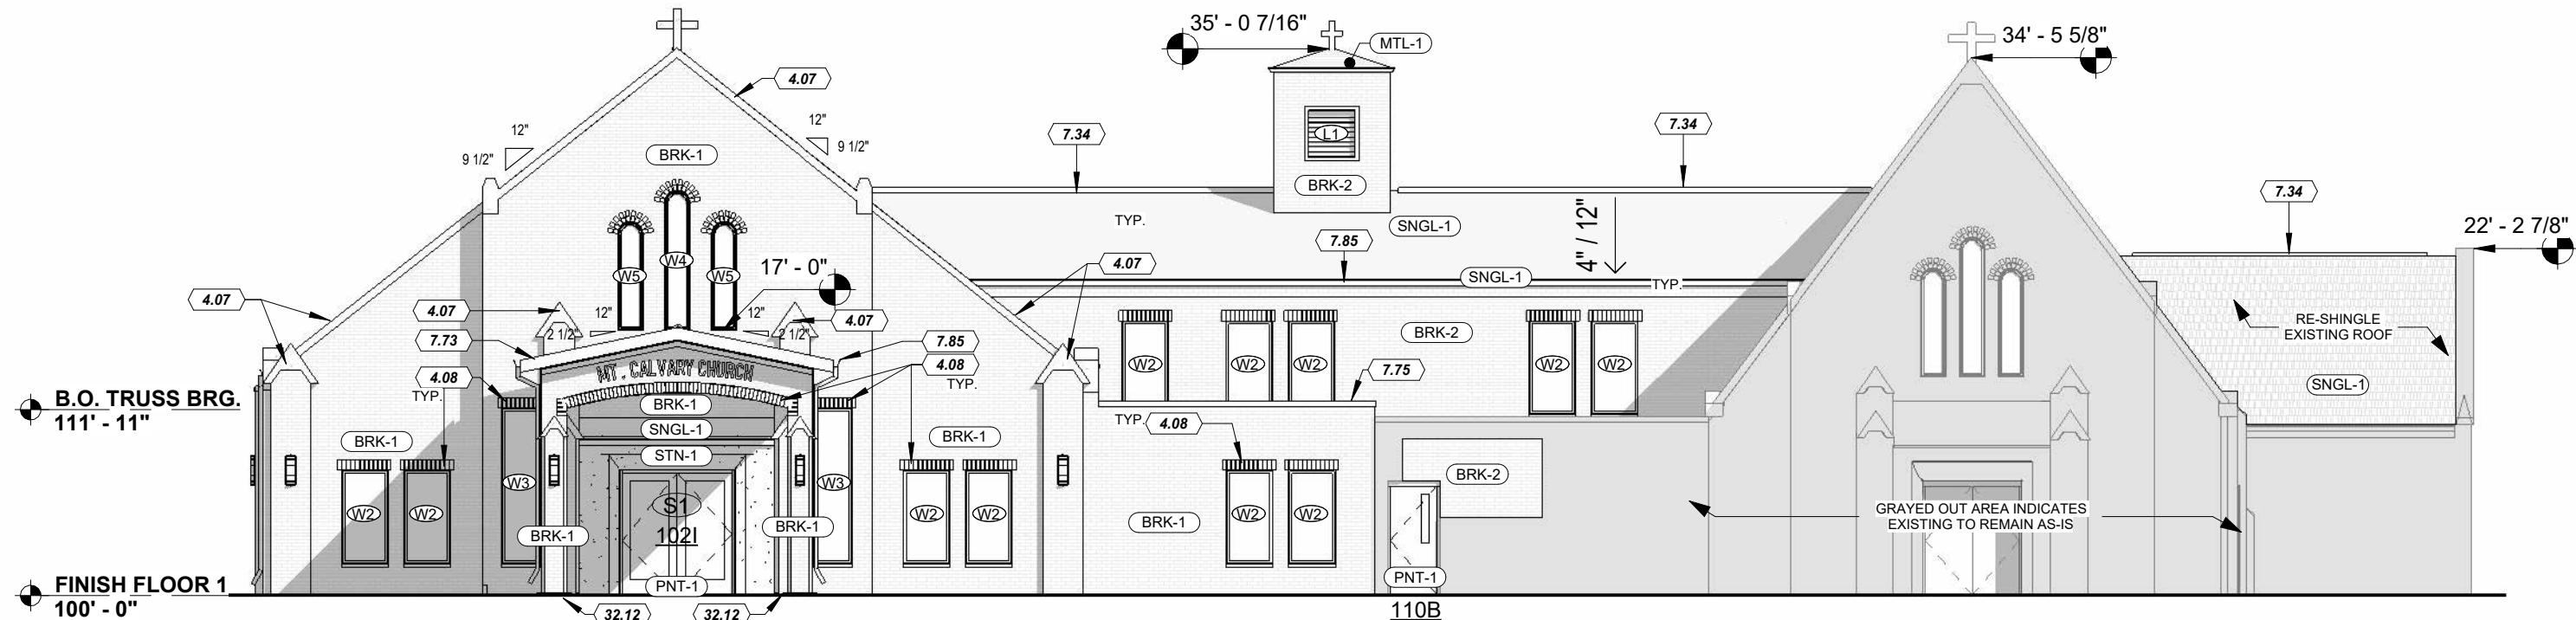


2 BUILDING ELEVATION - EAST

3/32" = 1'-0"

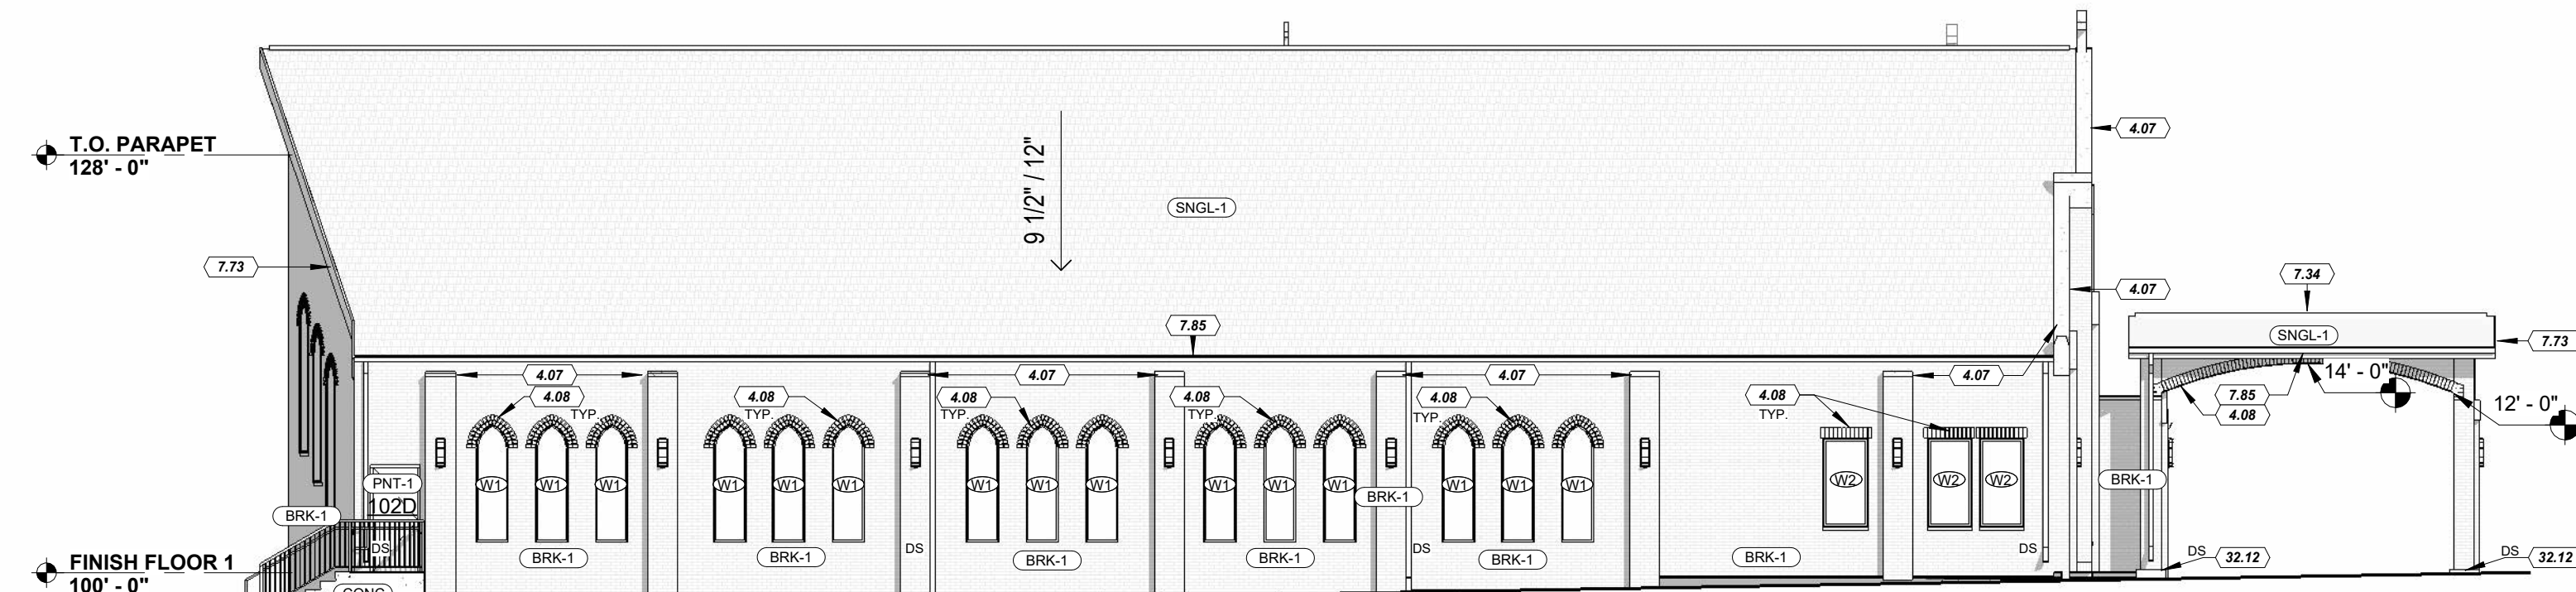

3 BUILDING ELEVATION - SOUTH

3/32" = 1'-0"

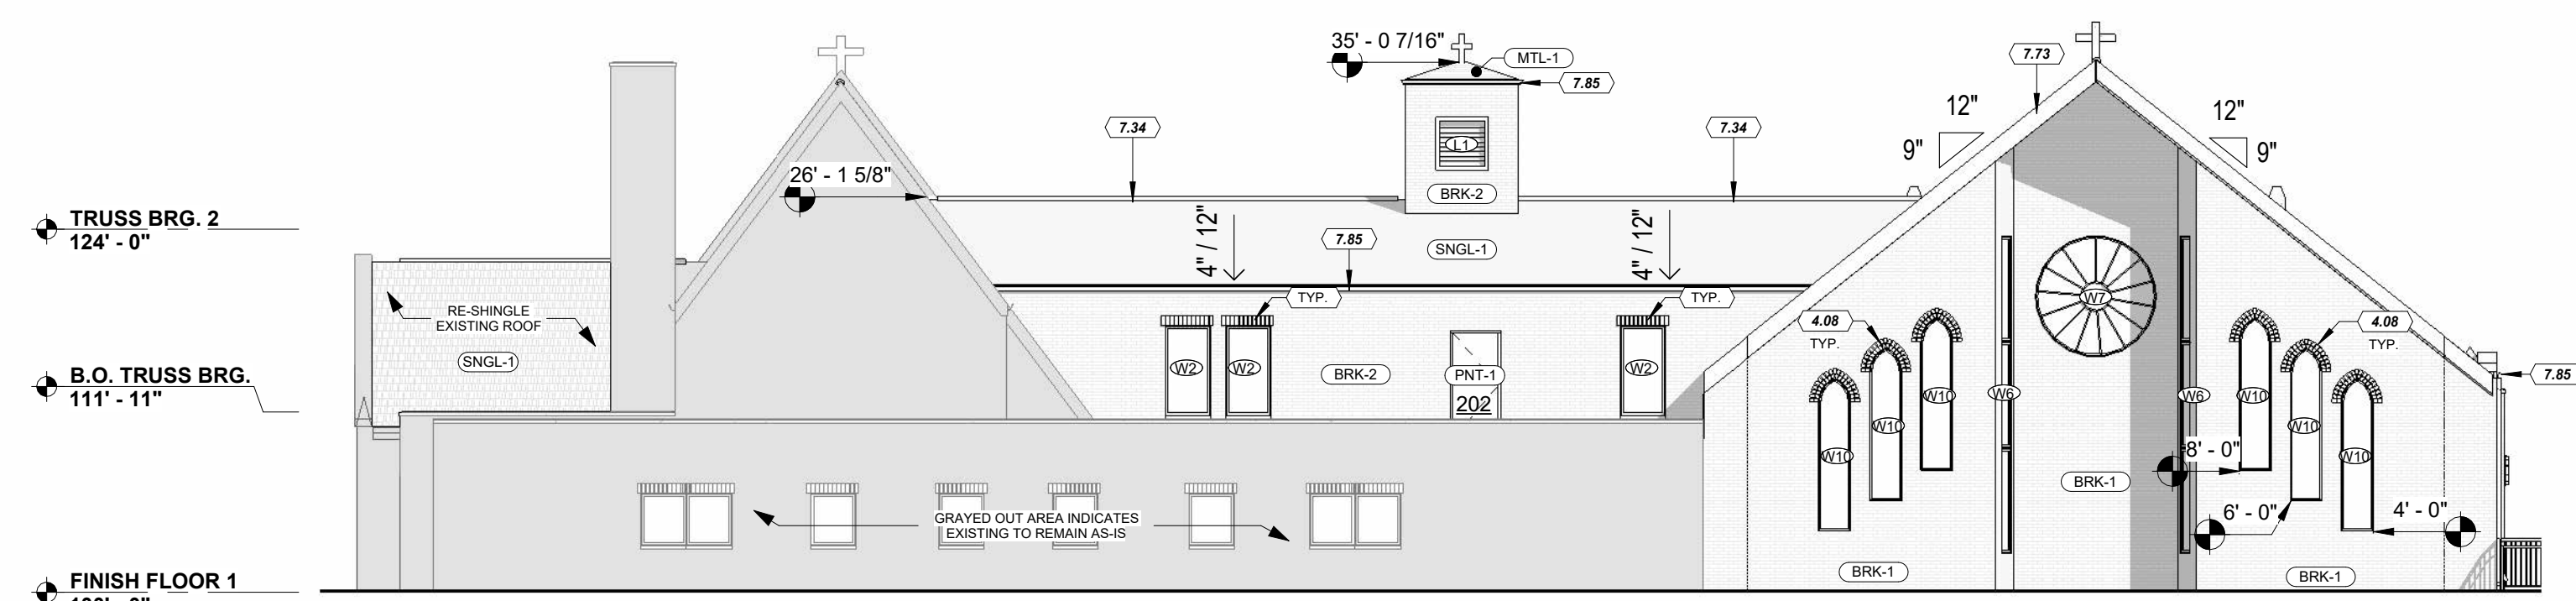

4 BUILDING ELEVATION - WEST

3/32" = 1'-0"

GENERAL NOTES - BUILDING ELEVATIONS

- A. EXTERIOR LIGHTING INDICATED FOR PLACEMENT ONLY. SEE ELEC. FOR LIGHTING SPECIFICATIONS.
- B. SEE SPECIFICATIONS FOR FULL REQUIREMENTS FOR EXTERIOR BUILDING MATERIALS. MATERIALS INDICATED GENERICALLY ON PLANS FOR CLARITY.
- C. INSTALL ALL EXTERIOR BUILDING PRODUCTS PER MANUFACTURER'S RECOMMENDATIONS. REPORT ANY DISCREPANCIES TO ARCHITECT IMMEDIATELY.
- D. GENERAL: ALL SANCTUARY WINDOW STAINS NOT PART OF THIS PROJECT'S SCOPE AND TO BE PROVIDED IN THE FUTURE BY OWNER.

SPEC. NOTES

- 4.07 CAST STONE PARAPET CAP. MATCH EXISTING FOR SIZE, PROFILE AND FINISH
- 4.08 BRICK SOLDIER COURSING. SIMILAR TO EXISTING
- 7.34 RIDGE VENT
- 7.73 PRE-FINISHED METAL FASCIA
- 7.75 PRE-FINISHED METAL PARAPET CAP FLASHING
- 32.12 SPLASH BLOCK

EXTERIOR MATERIALS SCHEDULE		
TEXT	MATERIAL DESCRIPTION	COMMENTS
BRK-1	FULL CAVITY (MODULAR) BRICK	FINISH/APEARANCE TO MATCH EXISTING
BRK-2	THIN BRICK	FINISH/APEARANCE TO MATCH EXISTING
CONC	PAINT	PAINT EXTERIOR DOORS TO MATCH EXISTING
MTL-1	METAL PANEL ROOF	PRE-FABRICATED COLOR, BLACK
PNT-1	PAINT	FINISH COLOR; MATTE BLACK
SNGL-1	ASPHALT SHINGLE ROOFING	CERTAINTED SHINGLES, ASPHALT, LANDMARK RESAWN SHAKE



ARCHITECTURE & ENGINEERING

Located in Sioux Falls, Brookings & Mitchell South Dakota

designarcgroup.com 605.692.4008

STAMP:

PRELIMINARY PLANS

NOT FOR CONSTRUCTION

DATE:

REVISIONS: NO. DESCRIPTION:

SHEET NAME: BUILDING ELEVATIONS

PROJECT NO. DA25-031

MT CALVARY CHURCH ADDN

629 9th Ave, Brookings, SD

PROJECT MANAGER: HERMELA ABOYE

DATE: 11.07.2025

SHEET:

A2.1

PRELIMINARY PLANS - NOT FOR CONSTRUCTION

FULL SCALE: 24x36
HALF SCALE: 12x18
DRAWING MAY NOT BE PRINTED TO SCALE