

ON X HUNT

10

Weather

R


HIER
RICHARD
S TRUST

16
FT
→

150
FT

254
FT

2

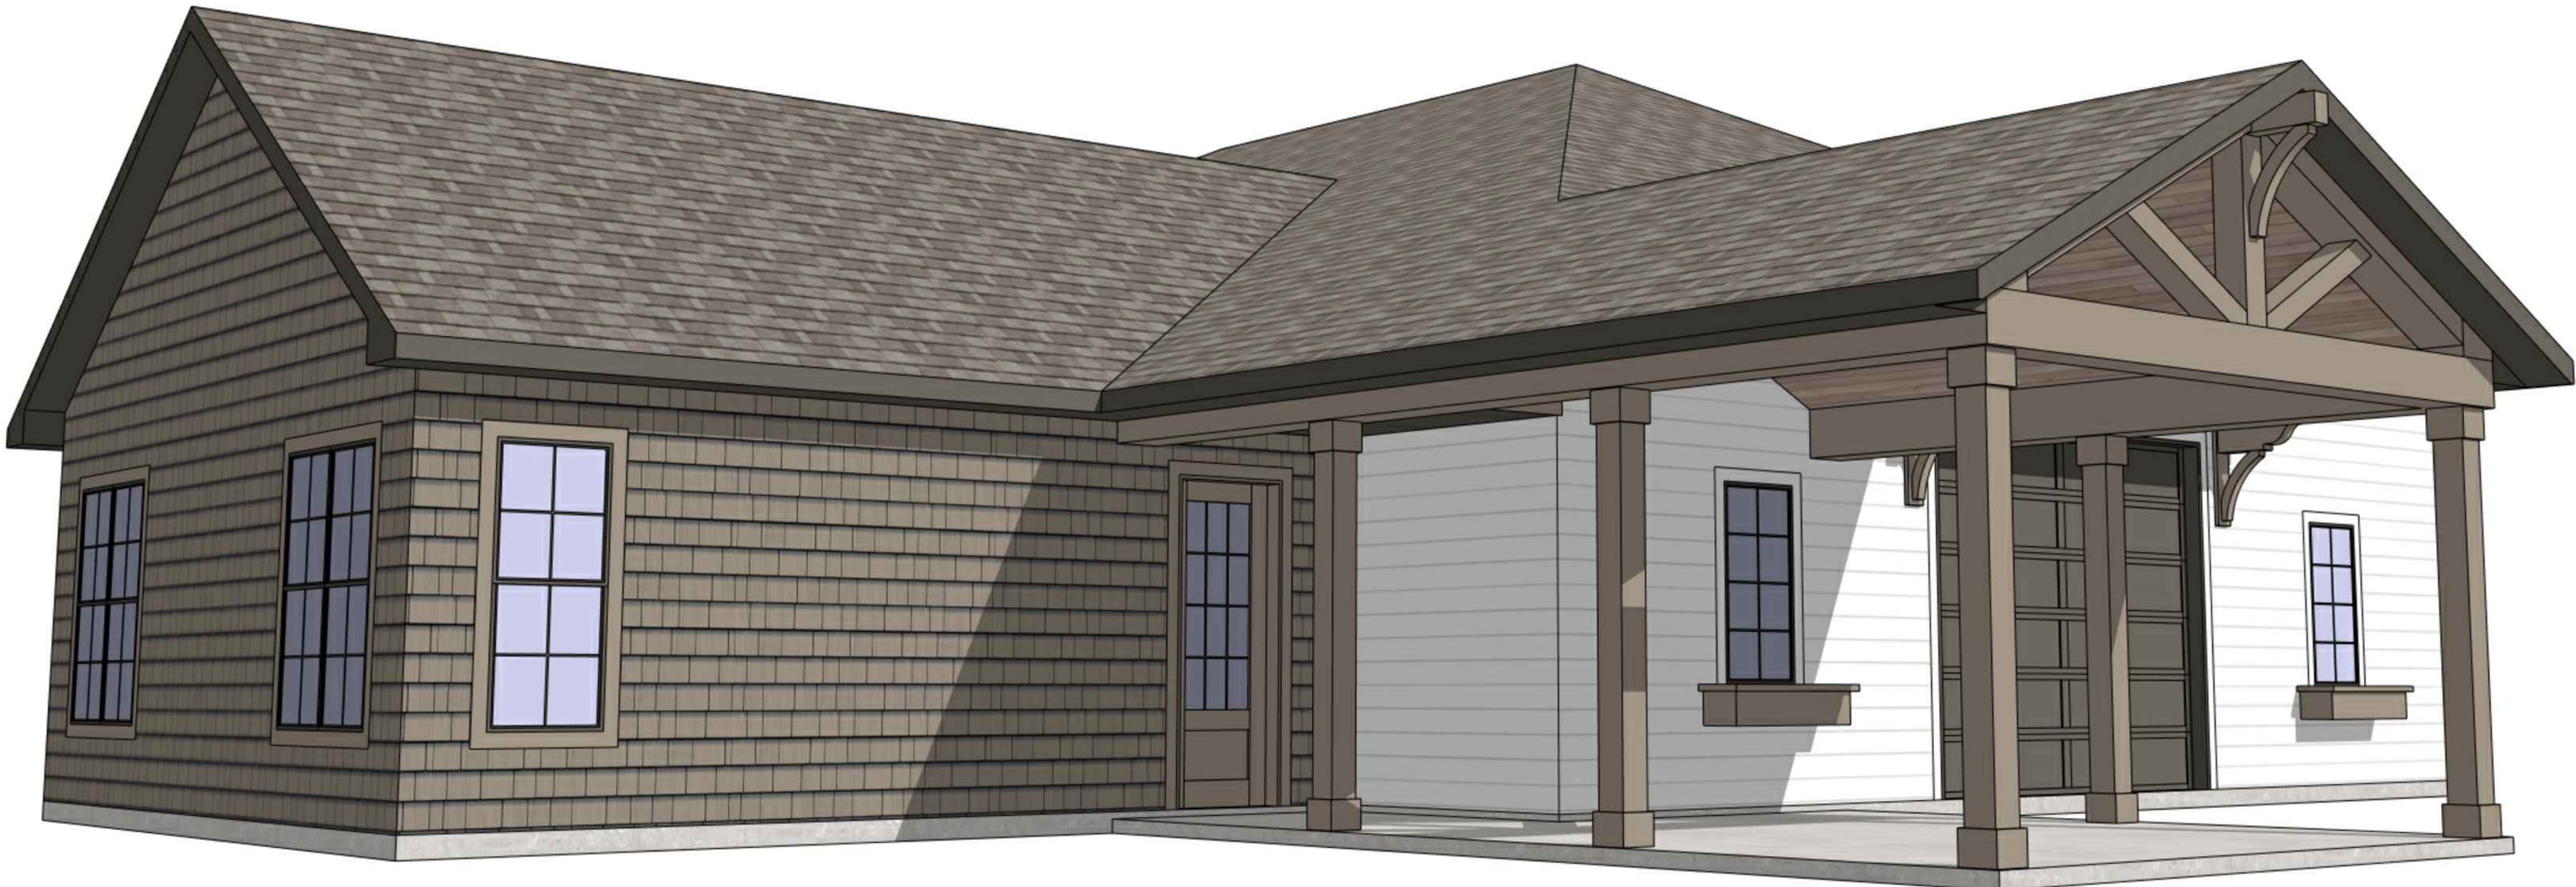

1
1R Front Iso 1
SCALE: NTS



2
1R Front Iso 2
SCALE: NTS

All plans & designs contained in these documents (including the preliminary work done preceding these drawings) are the original work, owned and property of Koncept. Any reuse or reproduction of these documents in part or whole is strictly prohibited by law without prior written consent from Koncept. Notes and Dimensions are subject to change according to local building codes and site requirements. Consult state and local building regulators in addition to the Designer prior to construction related to these documents. Koncept assumes no liability for changes made to these plans by others. Builder is responsible to verify all information and accuracy of documents prior to beginning construction. Builder accepts all responsibility for the plans developed and construction from these documents.

© KONCEPT
2025

PROJECT INFORMATION:

CLIENT:
Katie & Mason

ADDRESS:
1231 W 8th St South
Brookings, SD 57006

SQUARE FEET CALCULATIONS:




xxxx	xx SF
------	-------

REVISION LOG:

ISSUED:	8-12-2025
DRAWN BY:	JP
1	Schematic Plans 8-10-2025
2	Schematic Plans 8-12-2025
3	REVISION DATE
4	REVISION DATE
PROJECT NUMBER:
25-11

SHEET NUMBER:
1R

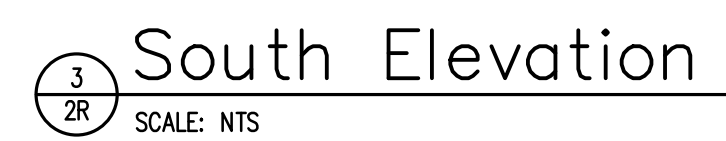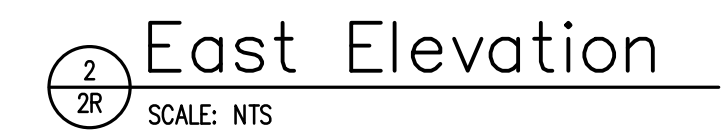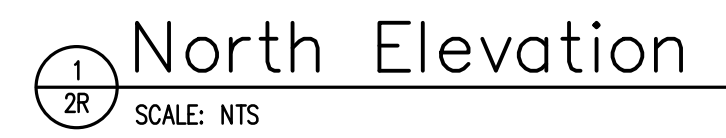

PROJECT INFORMATION:

CLIENT:
Katie & Mason


ADDRESS:
231 W 8th St South
Brookings, SD 57006

SQUARE FEET CALCULATIONS:

xxx	xx SF
-----	-------

PROJECT NUMBER:
25-11

SHEET NUMBER:
2R

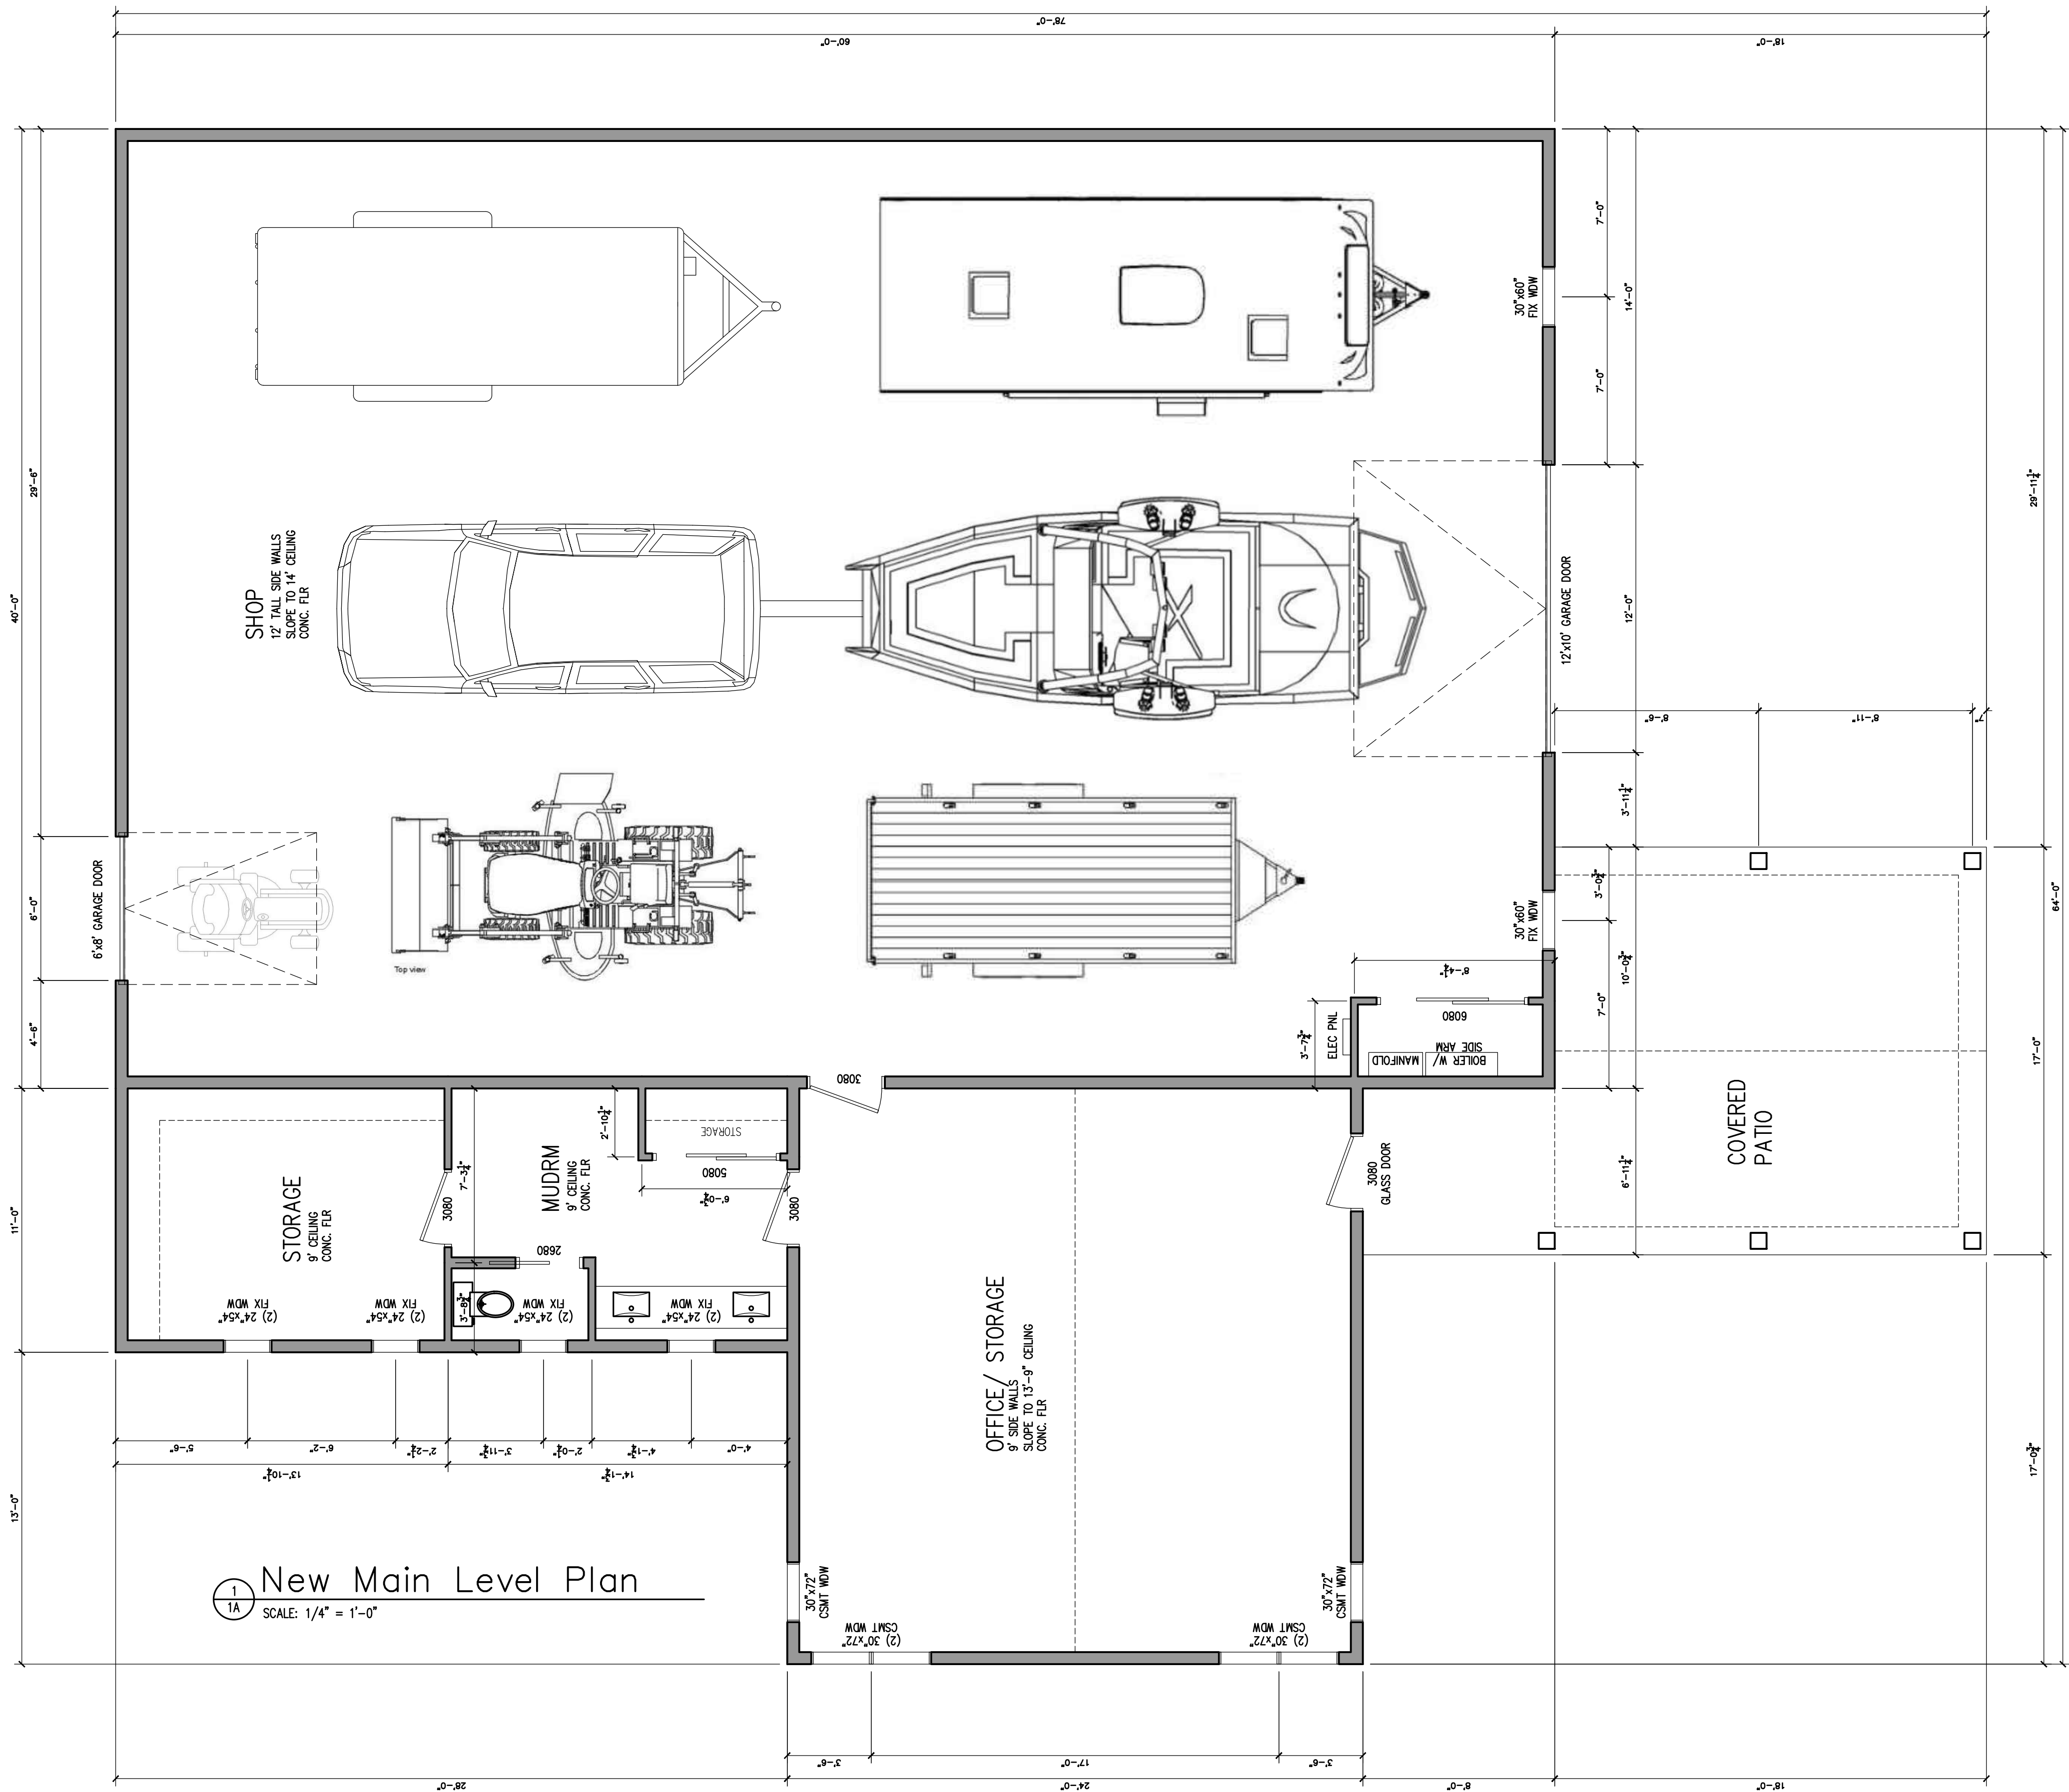

CONDITIONED	
TOTAL:	3284 SF
SHOP:	2400 SF
OFFICE/STOR:	884 SF
UNCONDITIONED	
PATIO:	361 SF

All plans & designs contained in these documents (including the preliminary work done preceding these drawings) are the original work, owned and property of Koncept. Any reuse or reproduction of these documents in part or whole is strictly prohibited by law without prior written consent from Koncept. Notes and Dimensions are subject to change according to local building codes and site requirements. Consult state and local building regulations in addition to the Designer prior to construction related to these documents. Koncept assumes no liability for changes made to these plans by others. Builder is responsible to verify all information and accuracy of documents prior to beginning construction. Builder accepts all responsibility for the plans developed and construction from these documents.

KONCEPT
2025

PROJECT INFORMATION:

CLIENT:
Katie & Mason

ADDRESS:
1231 W 8th St South
Brookings, SD 57006

SQUARE FEET CALCULATIONS:	
XXXX	xx SF

REVISION LOG:	
ISSUED:	8-12-2025
DRAWN BY:	JP
1	Schematic Plans 8-10-2025
2	Schematic Plans 8-12-2025
3	REVISION DATE
4	REVISION DATE
PROJECT NUMBER:
25-11

SHEET NUMBER:
1A



PROJECT INFORMATION:




CLIENT:
Katie & Mason

ADDRESS:
231 W 8th St South
Brookings, SD 57006

REVISION LOG:	
ISSUED:	8-12-2025
DRAWN BY:	J.P
1	Schematic Plans 8-10-2025
2	Schematic Plans 8-12-2025
3	REVISION DATE
4	REVISION DATE
PROJECT NUMBER:
25-11

SHEET NUMBER:
2A

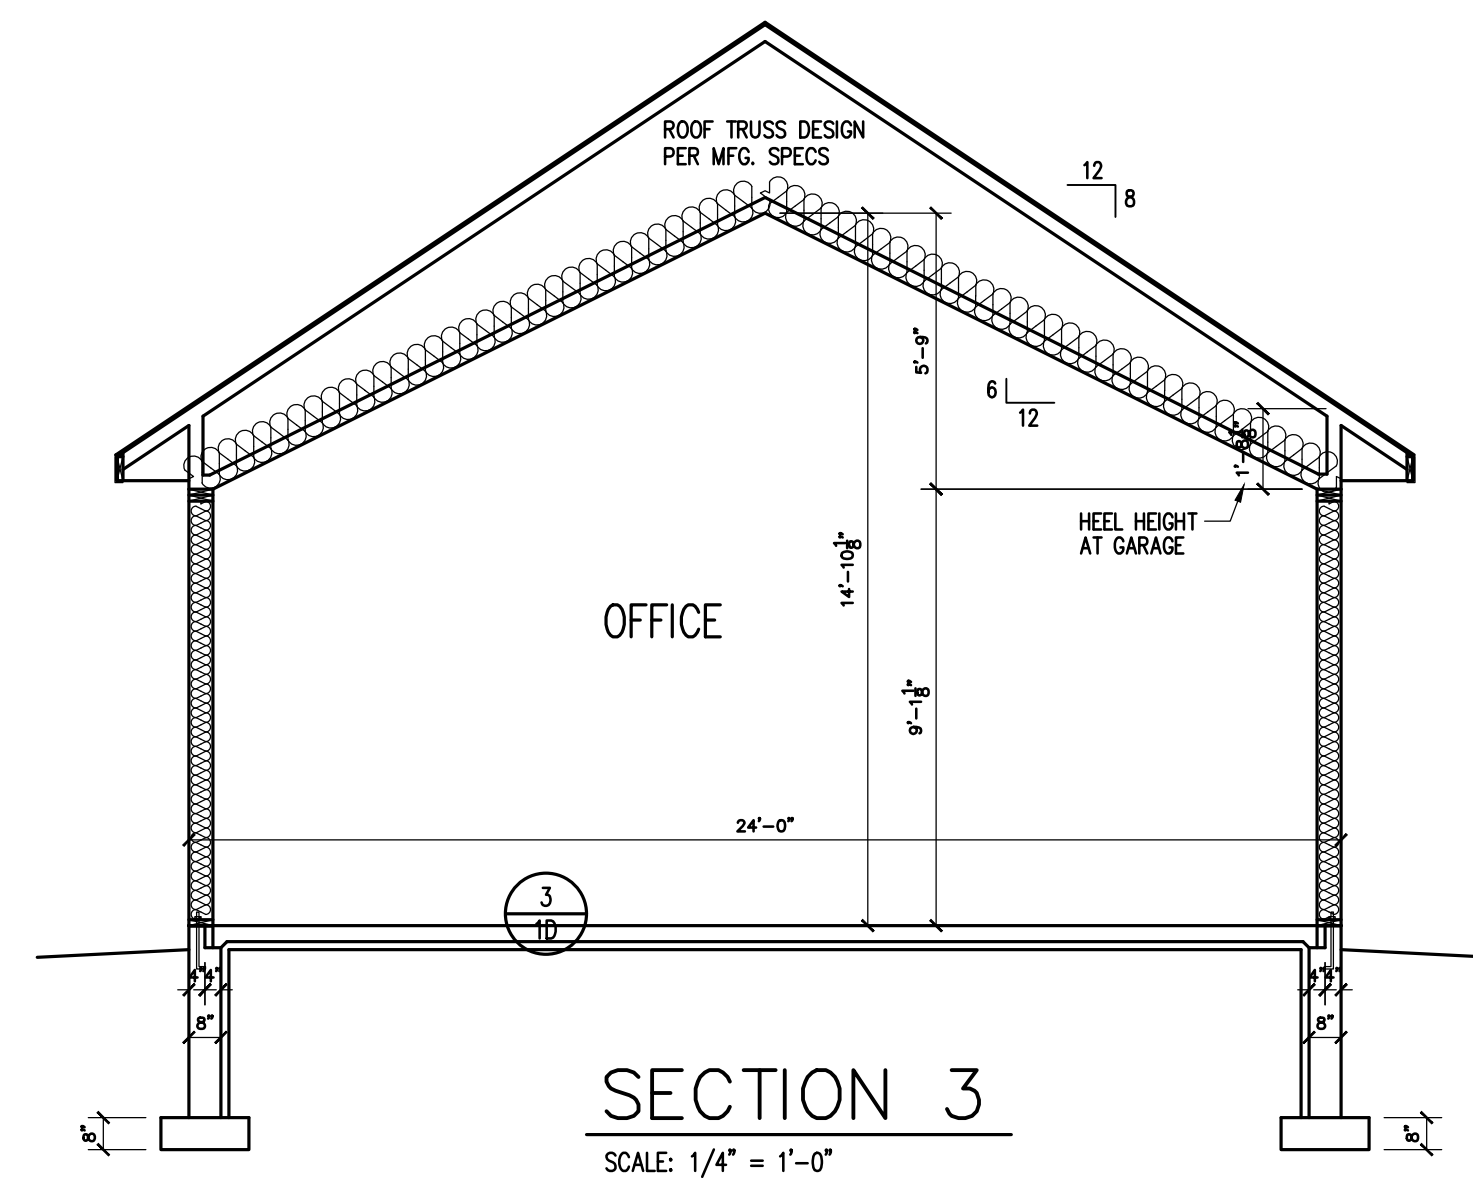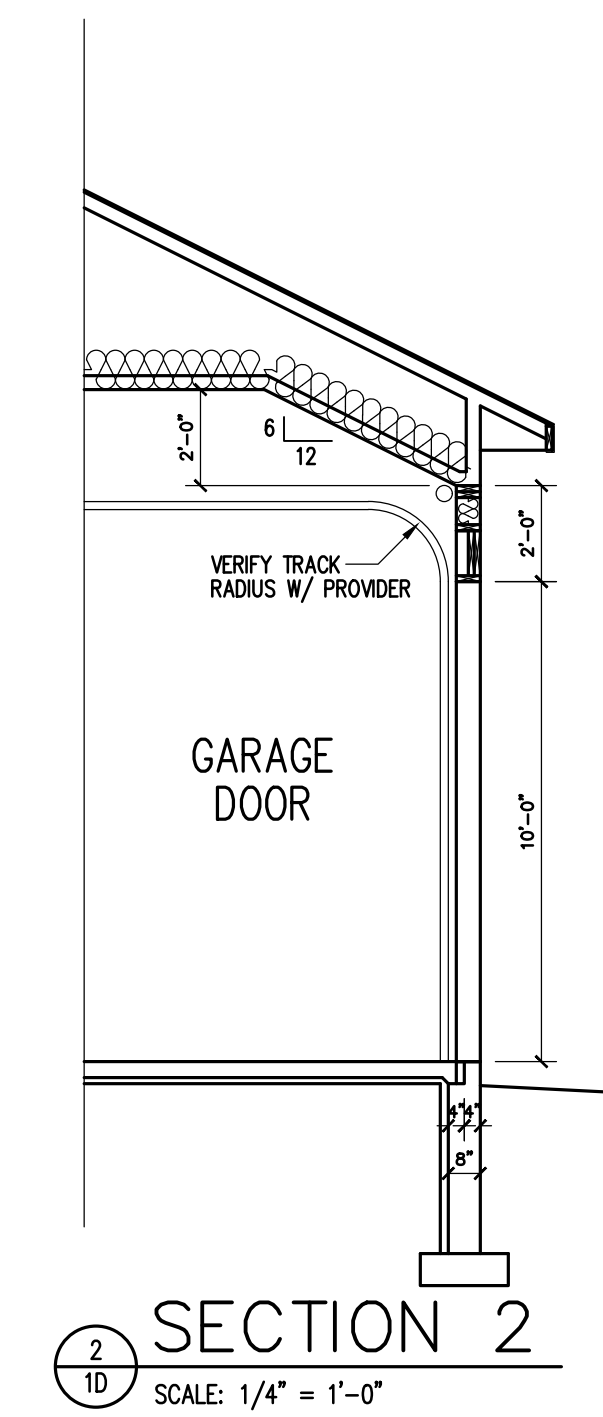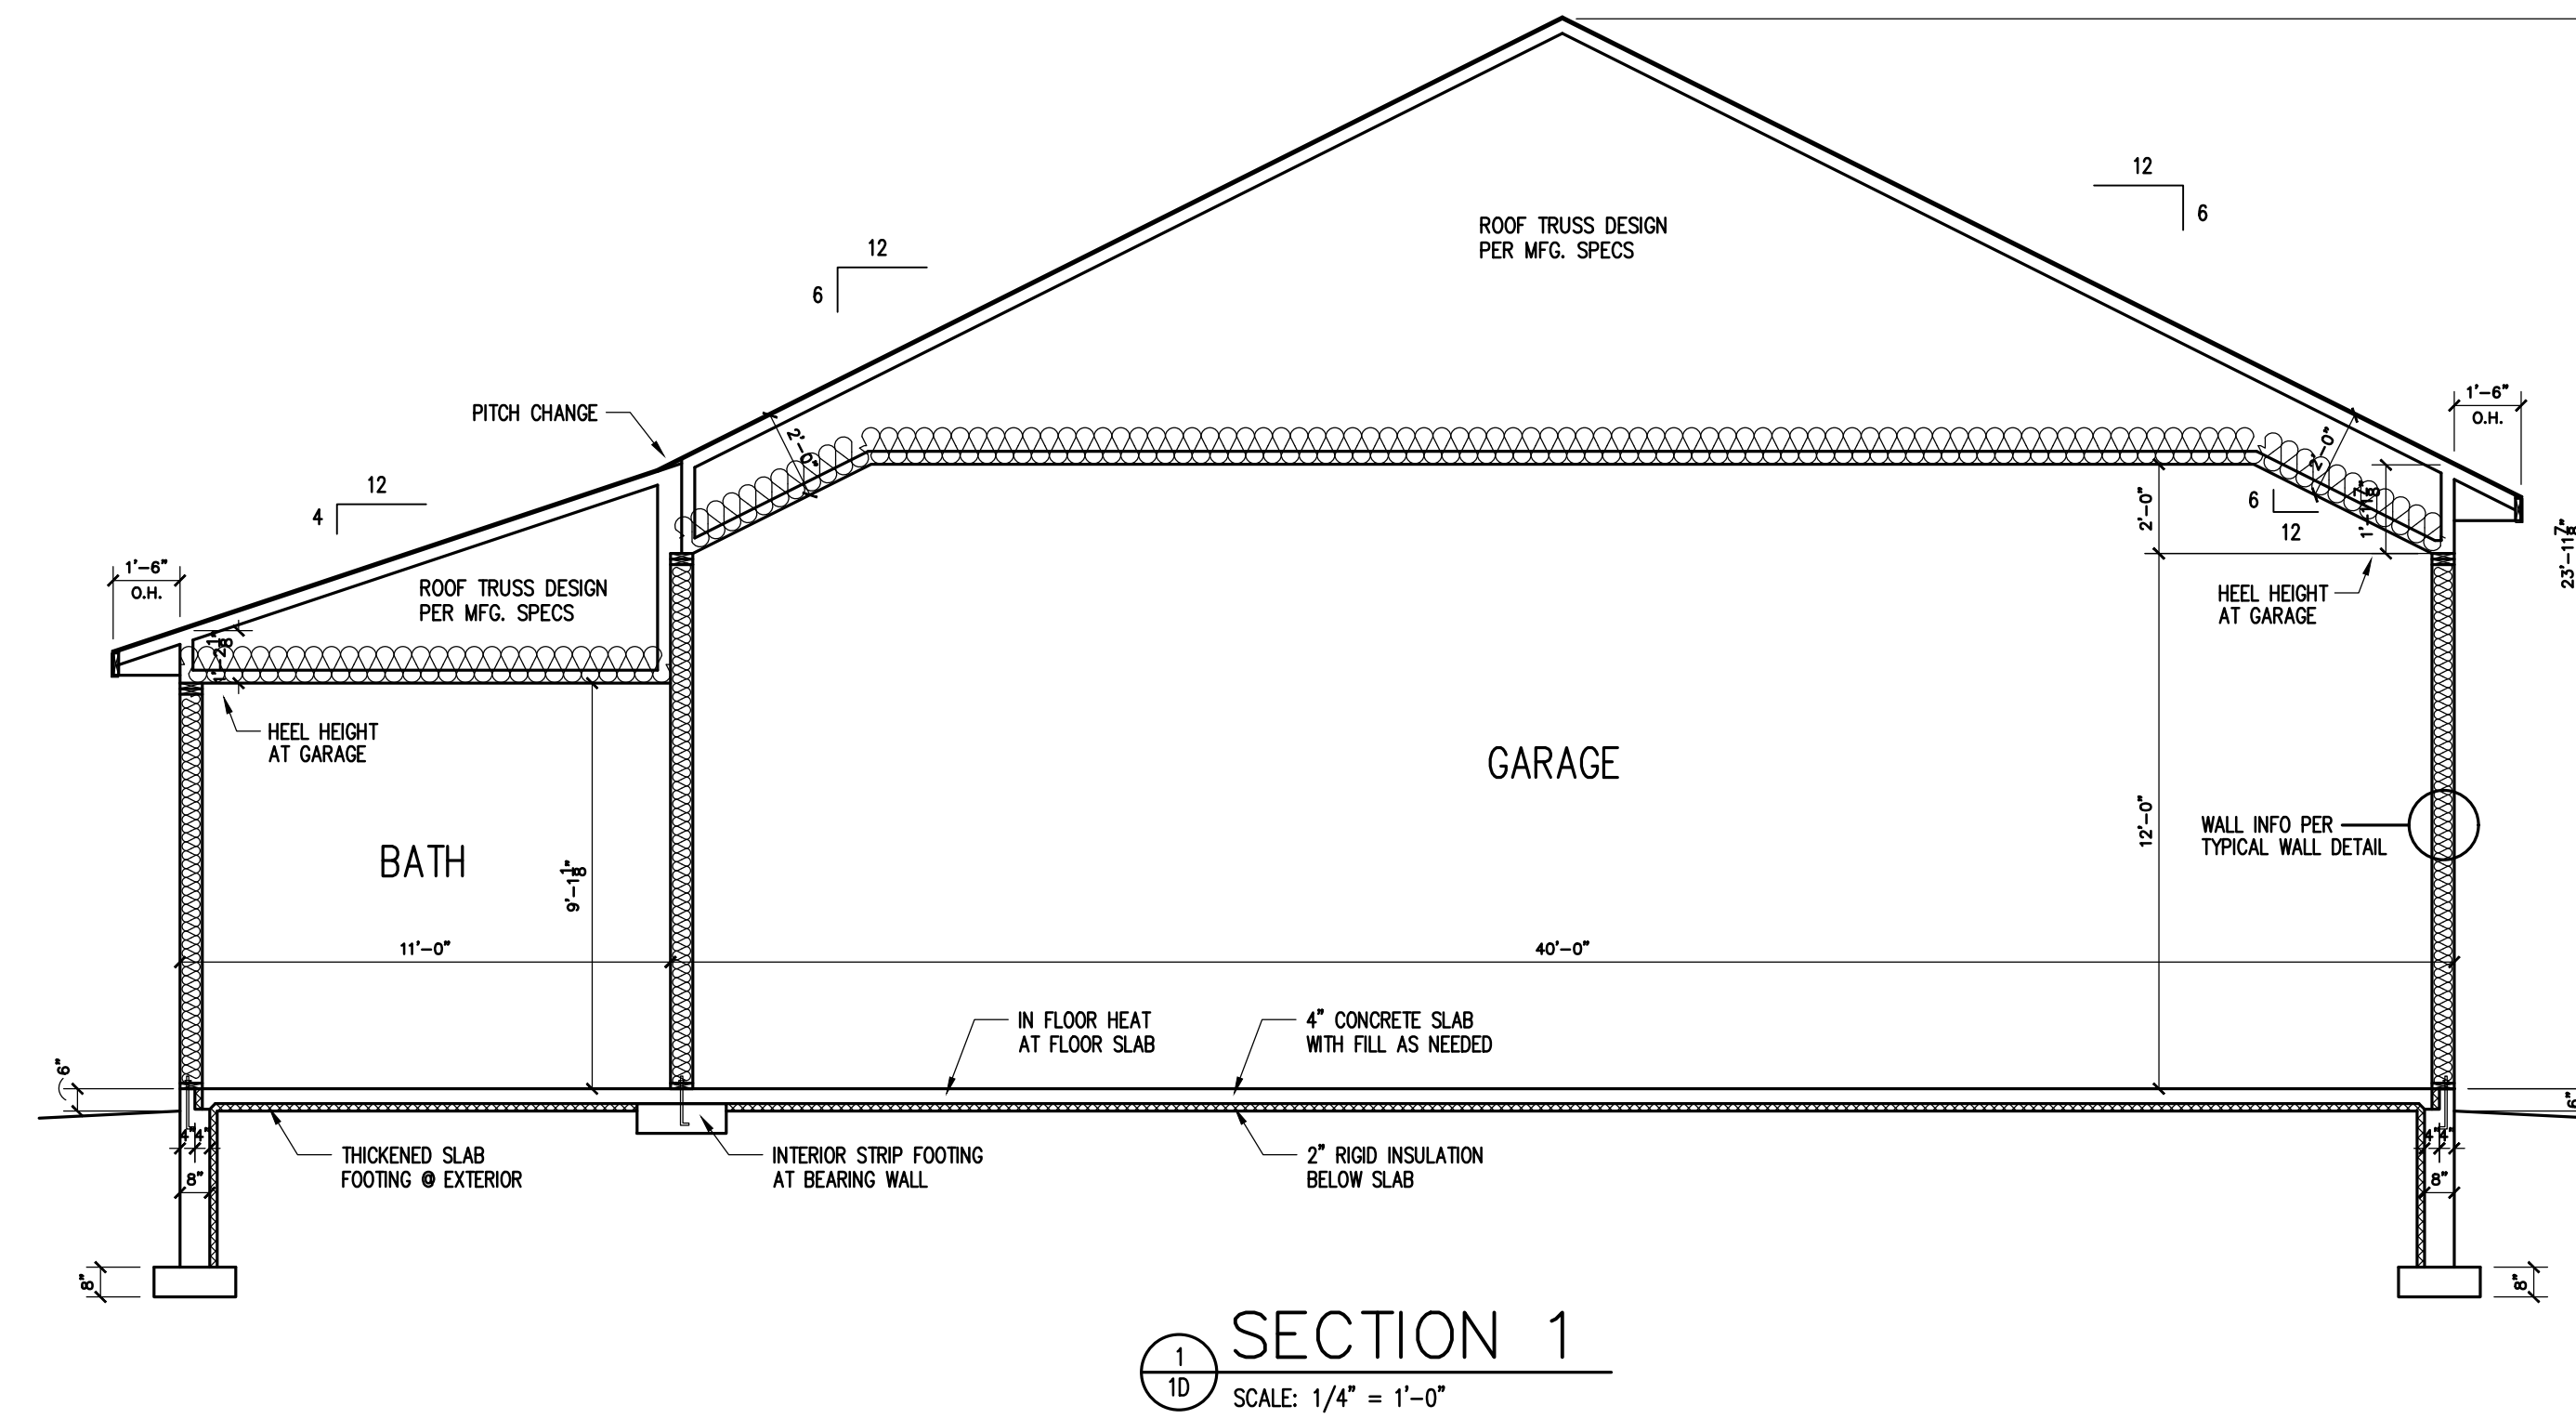

PRELIMINARY DRAWINGS: DO NOT REPRODUCE – NOT FOR USE ON SITE

Plans & designs contained in these documents (including the preliminary work done preceding these drawings) are the original work, owned and the property of Kconcept. Any reuse or reproduction of these documents in part or whole is strictly prohibited by law. Without prior written consent from Kconcept, Notes and Dimensions are subject to change according to local building codes and site requirements. Kconcept state and local building codes and regulations shall prevail. Prior to construction related to these documents, Kconcept assumes no responsibility for changes made to these documents. Builder is responsible to verify all information and accuracy of documents prior to beginning construction. Kconcept shall not be responsible for the plans developed and construction from these documents.

PROJECT INFORMATION:

CLIENT:
Katie & Mason

ADDRESS:
231 W 8th St South
Brookings, SD 57006

SQUARE FEET CALCULATIONS:

xxx xx SF

VISION LOG:

ISSUED: 8-12-2025
DRAWN BY: JP

1	Schematic Plans 8-10-2025
2	Schematic Plans 8-12-2025
3	REVISION DATE
4	REVISION DATE
PROJECT NUMBER:

25-11

SHEET NUMBER:

D

1
20 SITE LAYOUT (ZOOMED IN)
SCALE: 1/16" = 1'-0"

PRELIMINARY DRAWINGS: DO NOT REPRODUCE – NOT FOR USE ON SITE

plans & designs contained in these documents (including the preliminary work done preceding these drawings) is the original work, owned and produced by the Designer. Any reuse or reproduction of these documents in whole or in part is strictly prohibited without prior written consent from the Designer. Notes and Dimensions are subject to change according to local building codes and site requirements. The Designer and local building authorities in addition to the Designer or to construction related to these documents, concept assumes no responsibility for changes made to these documents. The Builder is responsible to verify all information and accuracy of these documents prior to beginning construction. Builder accepts all responsibility for the plans developed for construction from these documents.

PROJECT INFORMATION:

ENT:
atie & Mason
DRESS:
31 W 8th St South
Brookings, SD 57006

SQUARE FEET CALCULATIONS:

xx SF

VISION LOG:

ISSUED: 8-12-2025
DRAWN BY: JP

1	Schematic Plans
2	8-10-2025
3	Schematic Plans
4	8-12-2025
5	REVISION
6	DATE
7	REVISION
8	DATE
PROJECT NUMBER:

-11

SECRET NUMBER:

D