


# Proposed Pole replacement for 6<sup>th</sup> Street Watertank

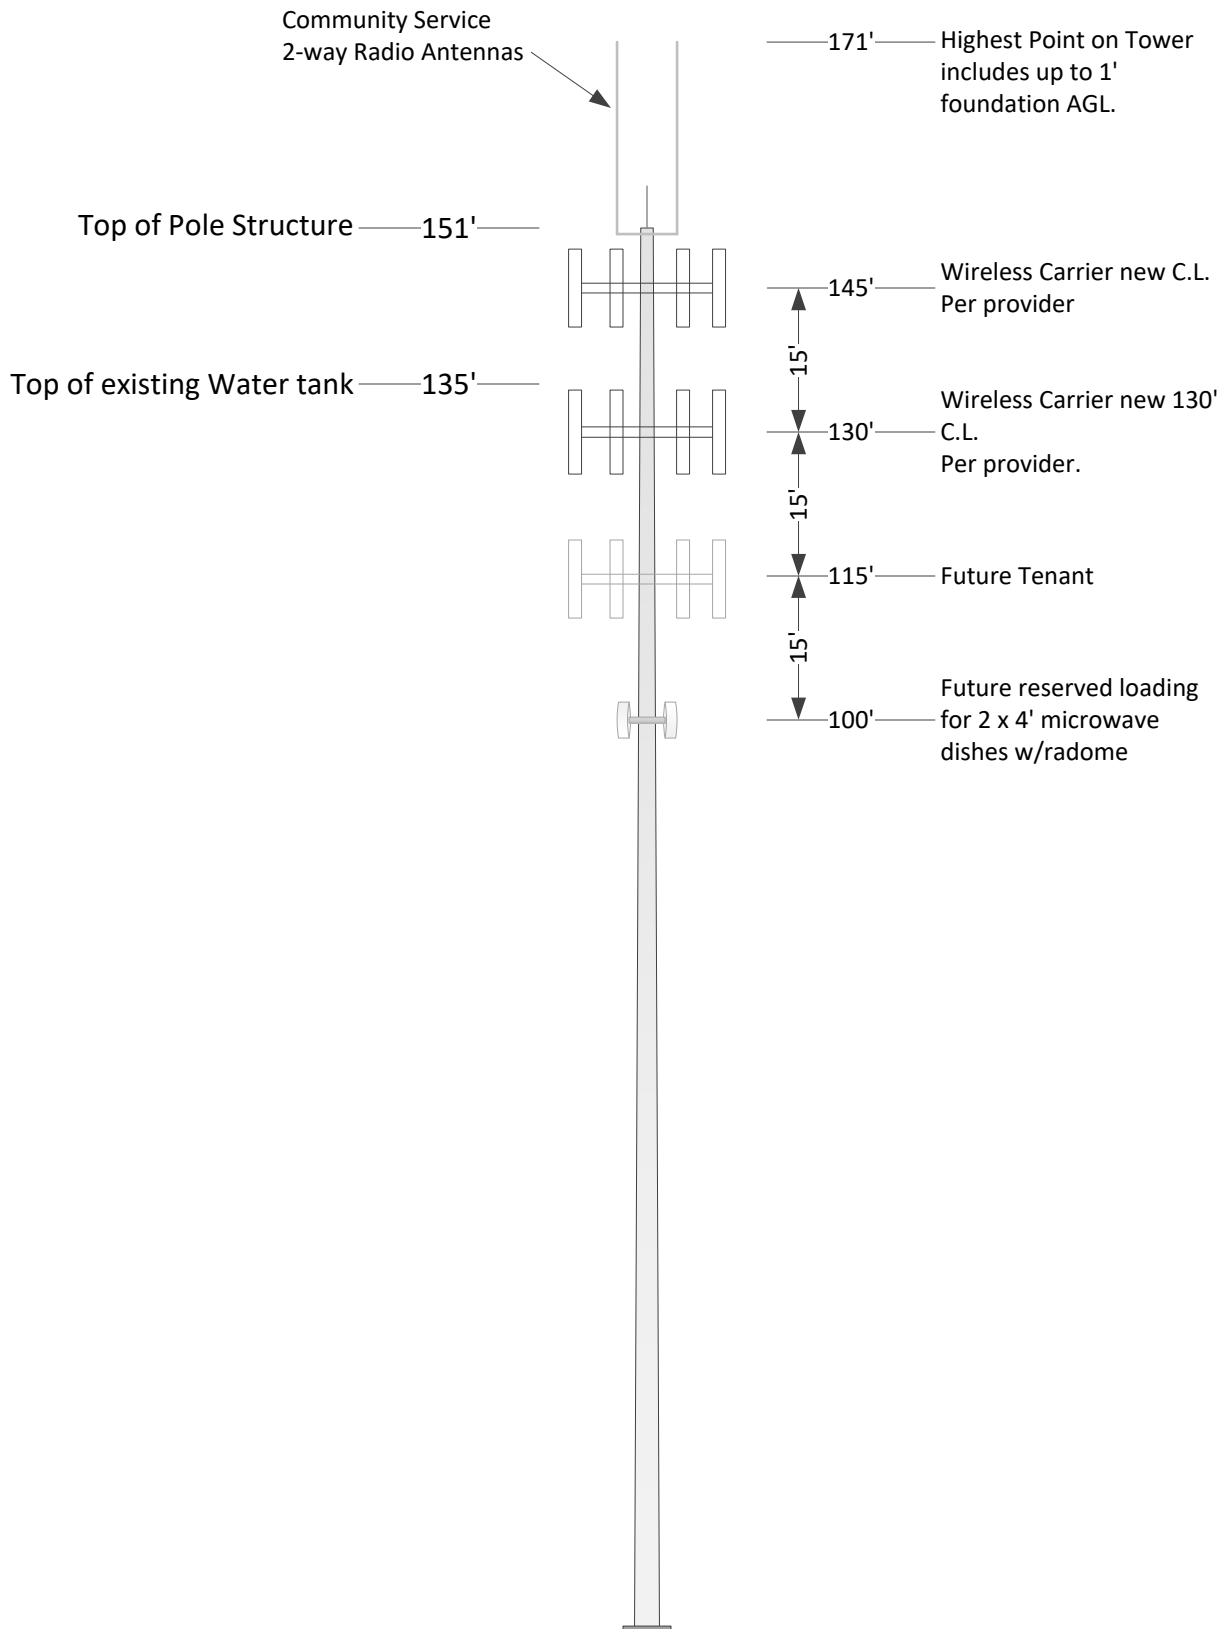

Scale = To Dimension