
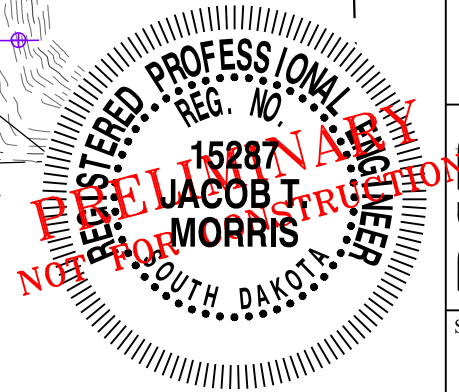


LEGEND:

- 1500 — PROPOSED MAJOR CONTOUR
- 1501 — PROPOSED MINOR CONTOUR
- 1500 — EXISTING MAJOR CONTOUR
- - 1501 - - EXISTING MINOR CONTOUR
- STORM PIPE
- >> STORM FLOW DIRECTION
- RETENTION POND WITH SAFETY BENCH

NOTE:
 OUTLET STRUCTURES TO BE CONSTRUCTED AT RETENTION PONDS AS NEEDED TO CONTROL PEAK RUNOFF AND PROVIDE ADEQUATE RETENTION TIME FOR WATER QUALITY.

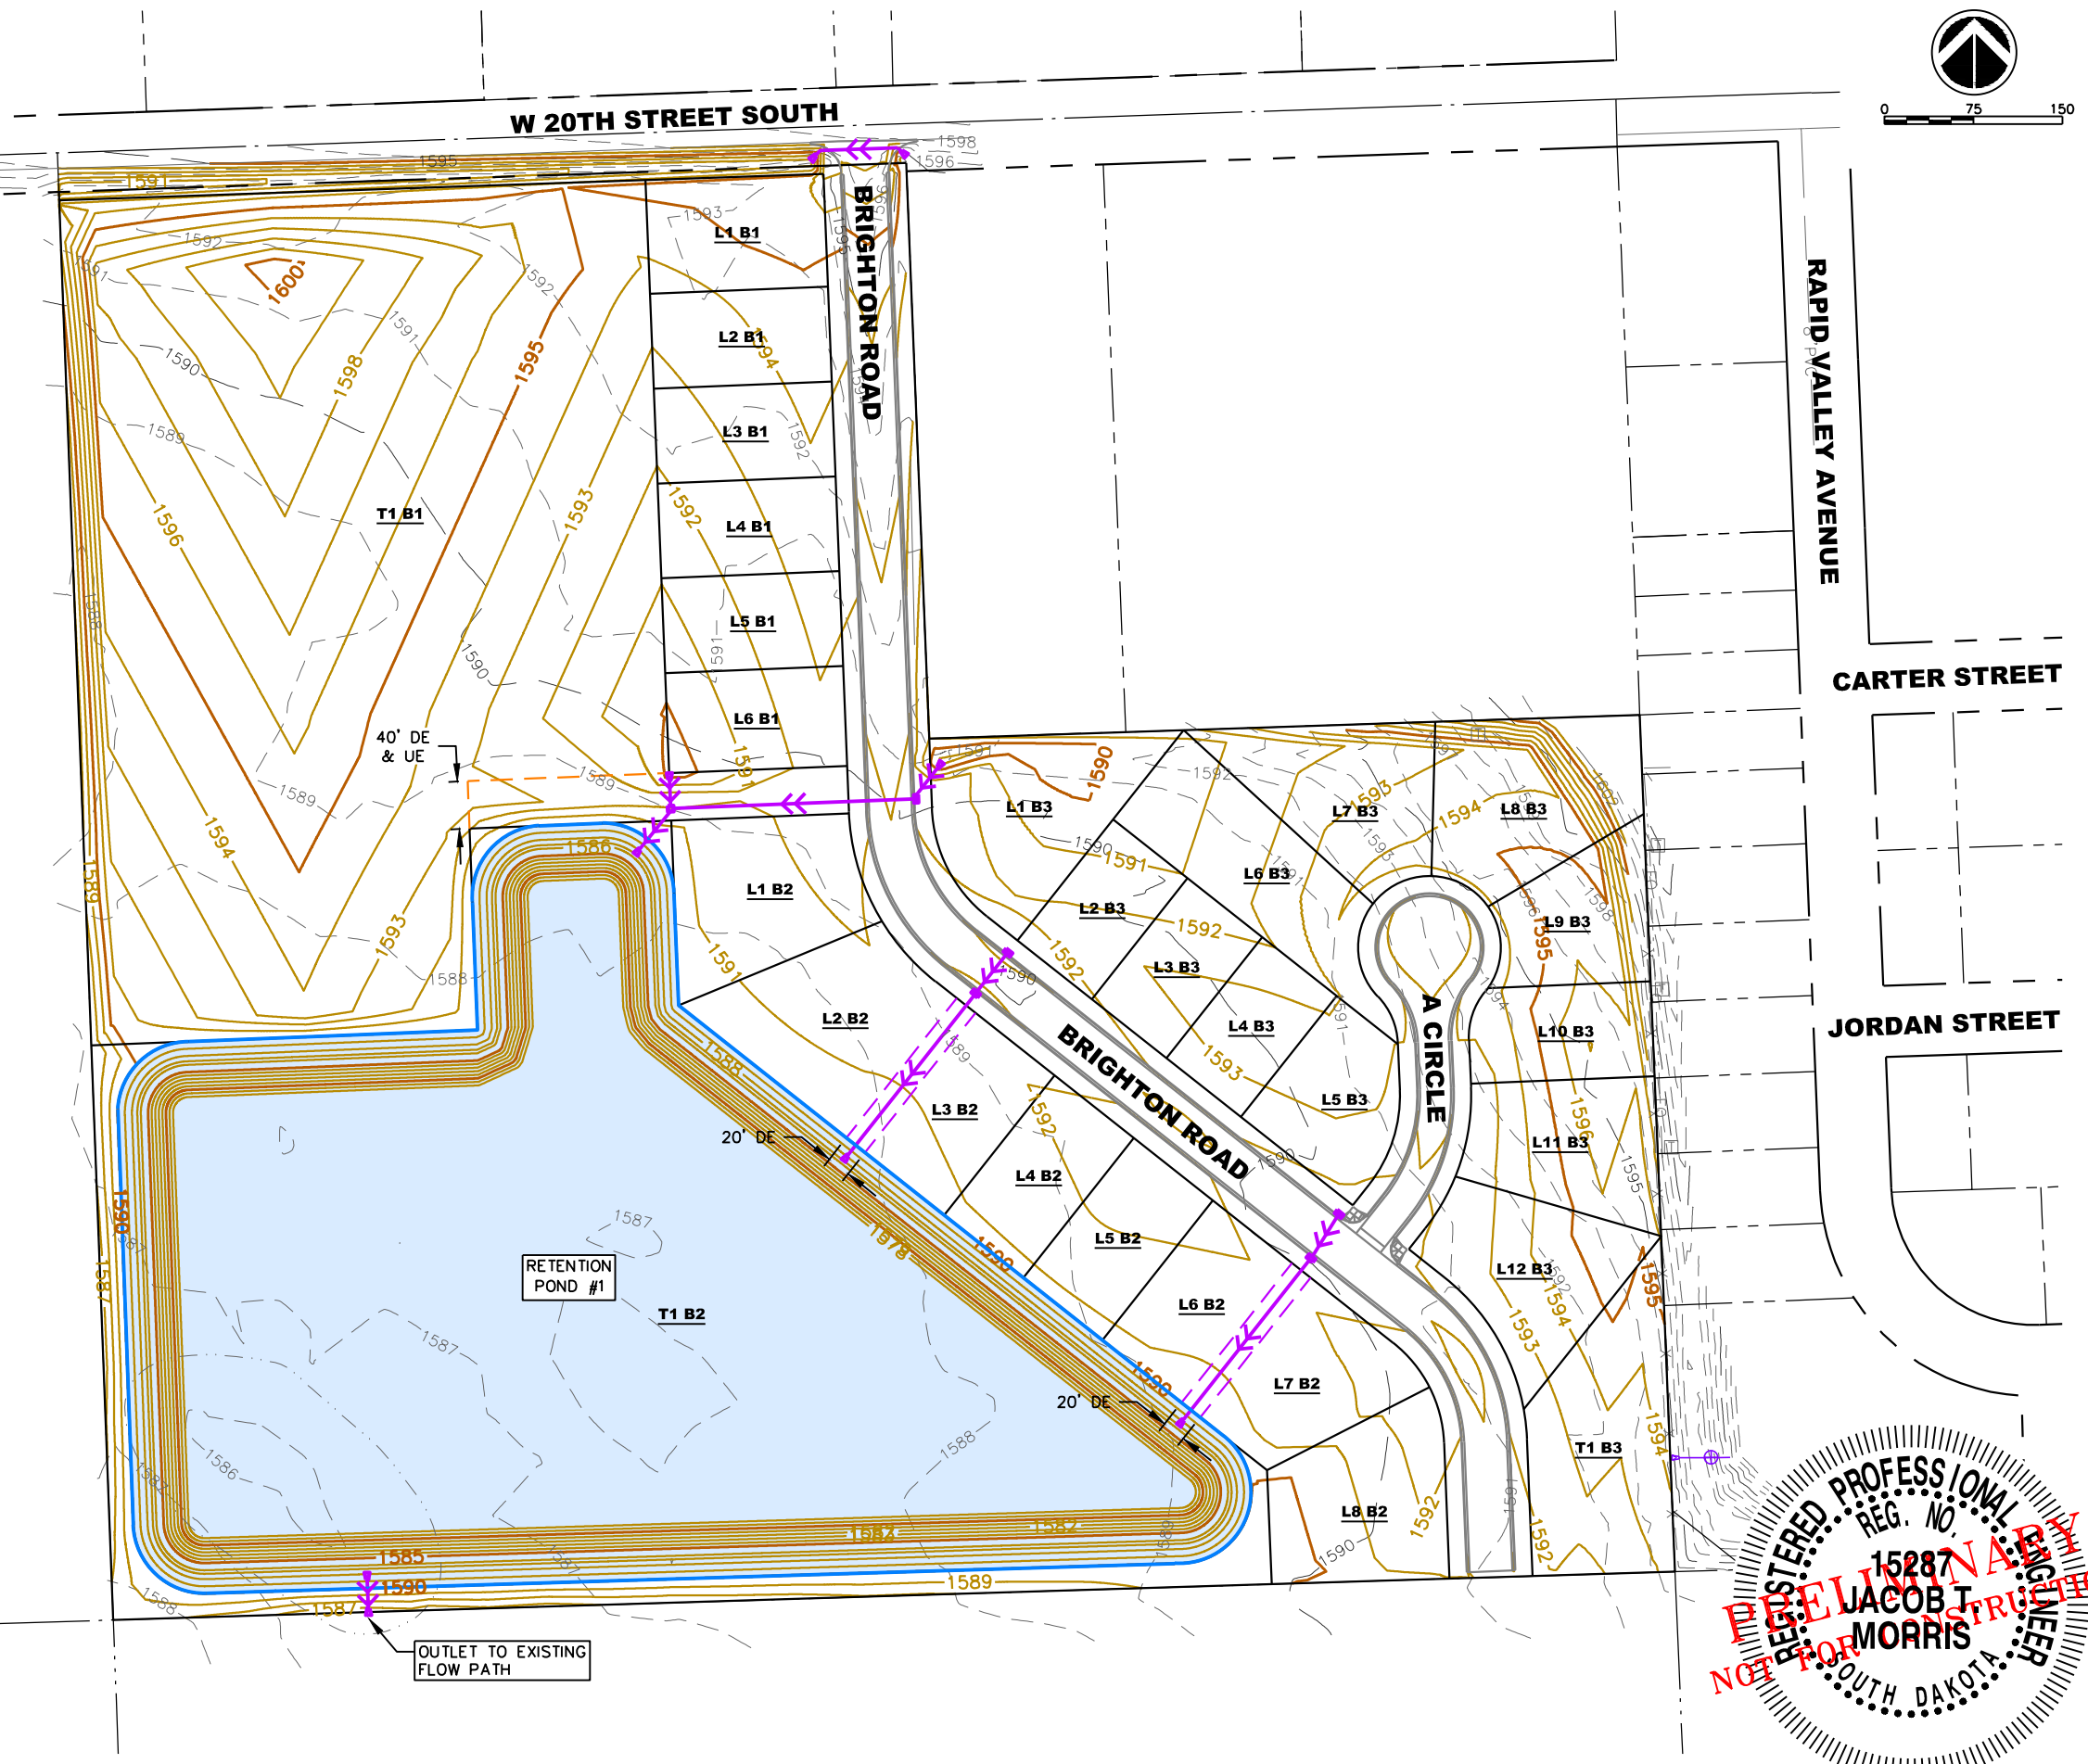

Preliminary Plans
 Prairie Sunset Addition
 Brookings, South Dakota

Drainage Plan

REVISIONS

Project Manager: JTM
 Designer: JJE
 Project Number: 672115
 Phone: (605) 339-4157

