

2024-09STI CONCRETE MAINTENANCE PROJECT CITY OF BROOKINGS, SD

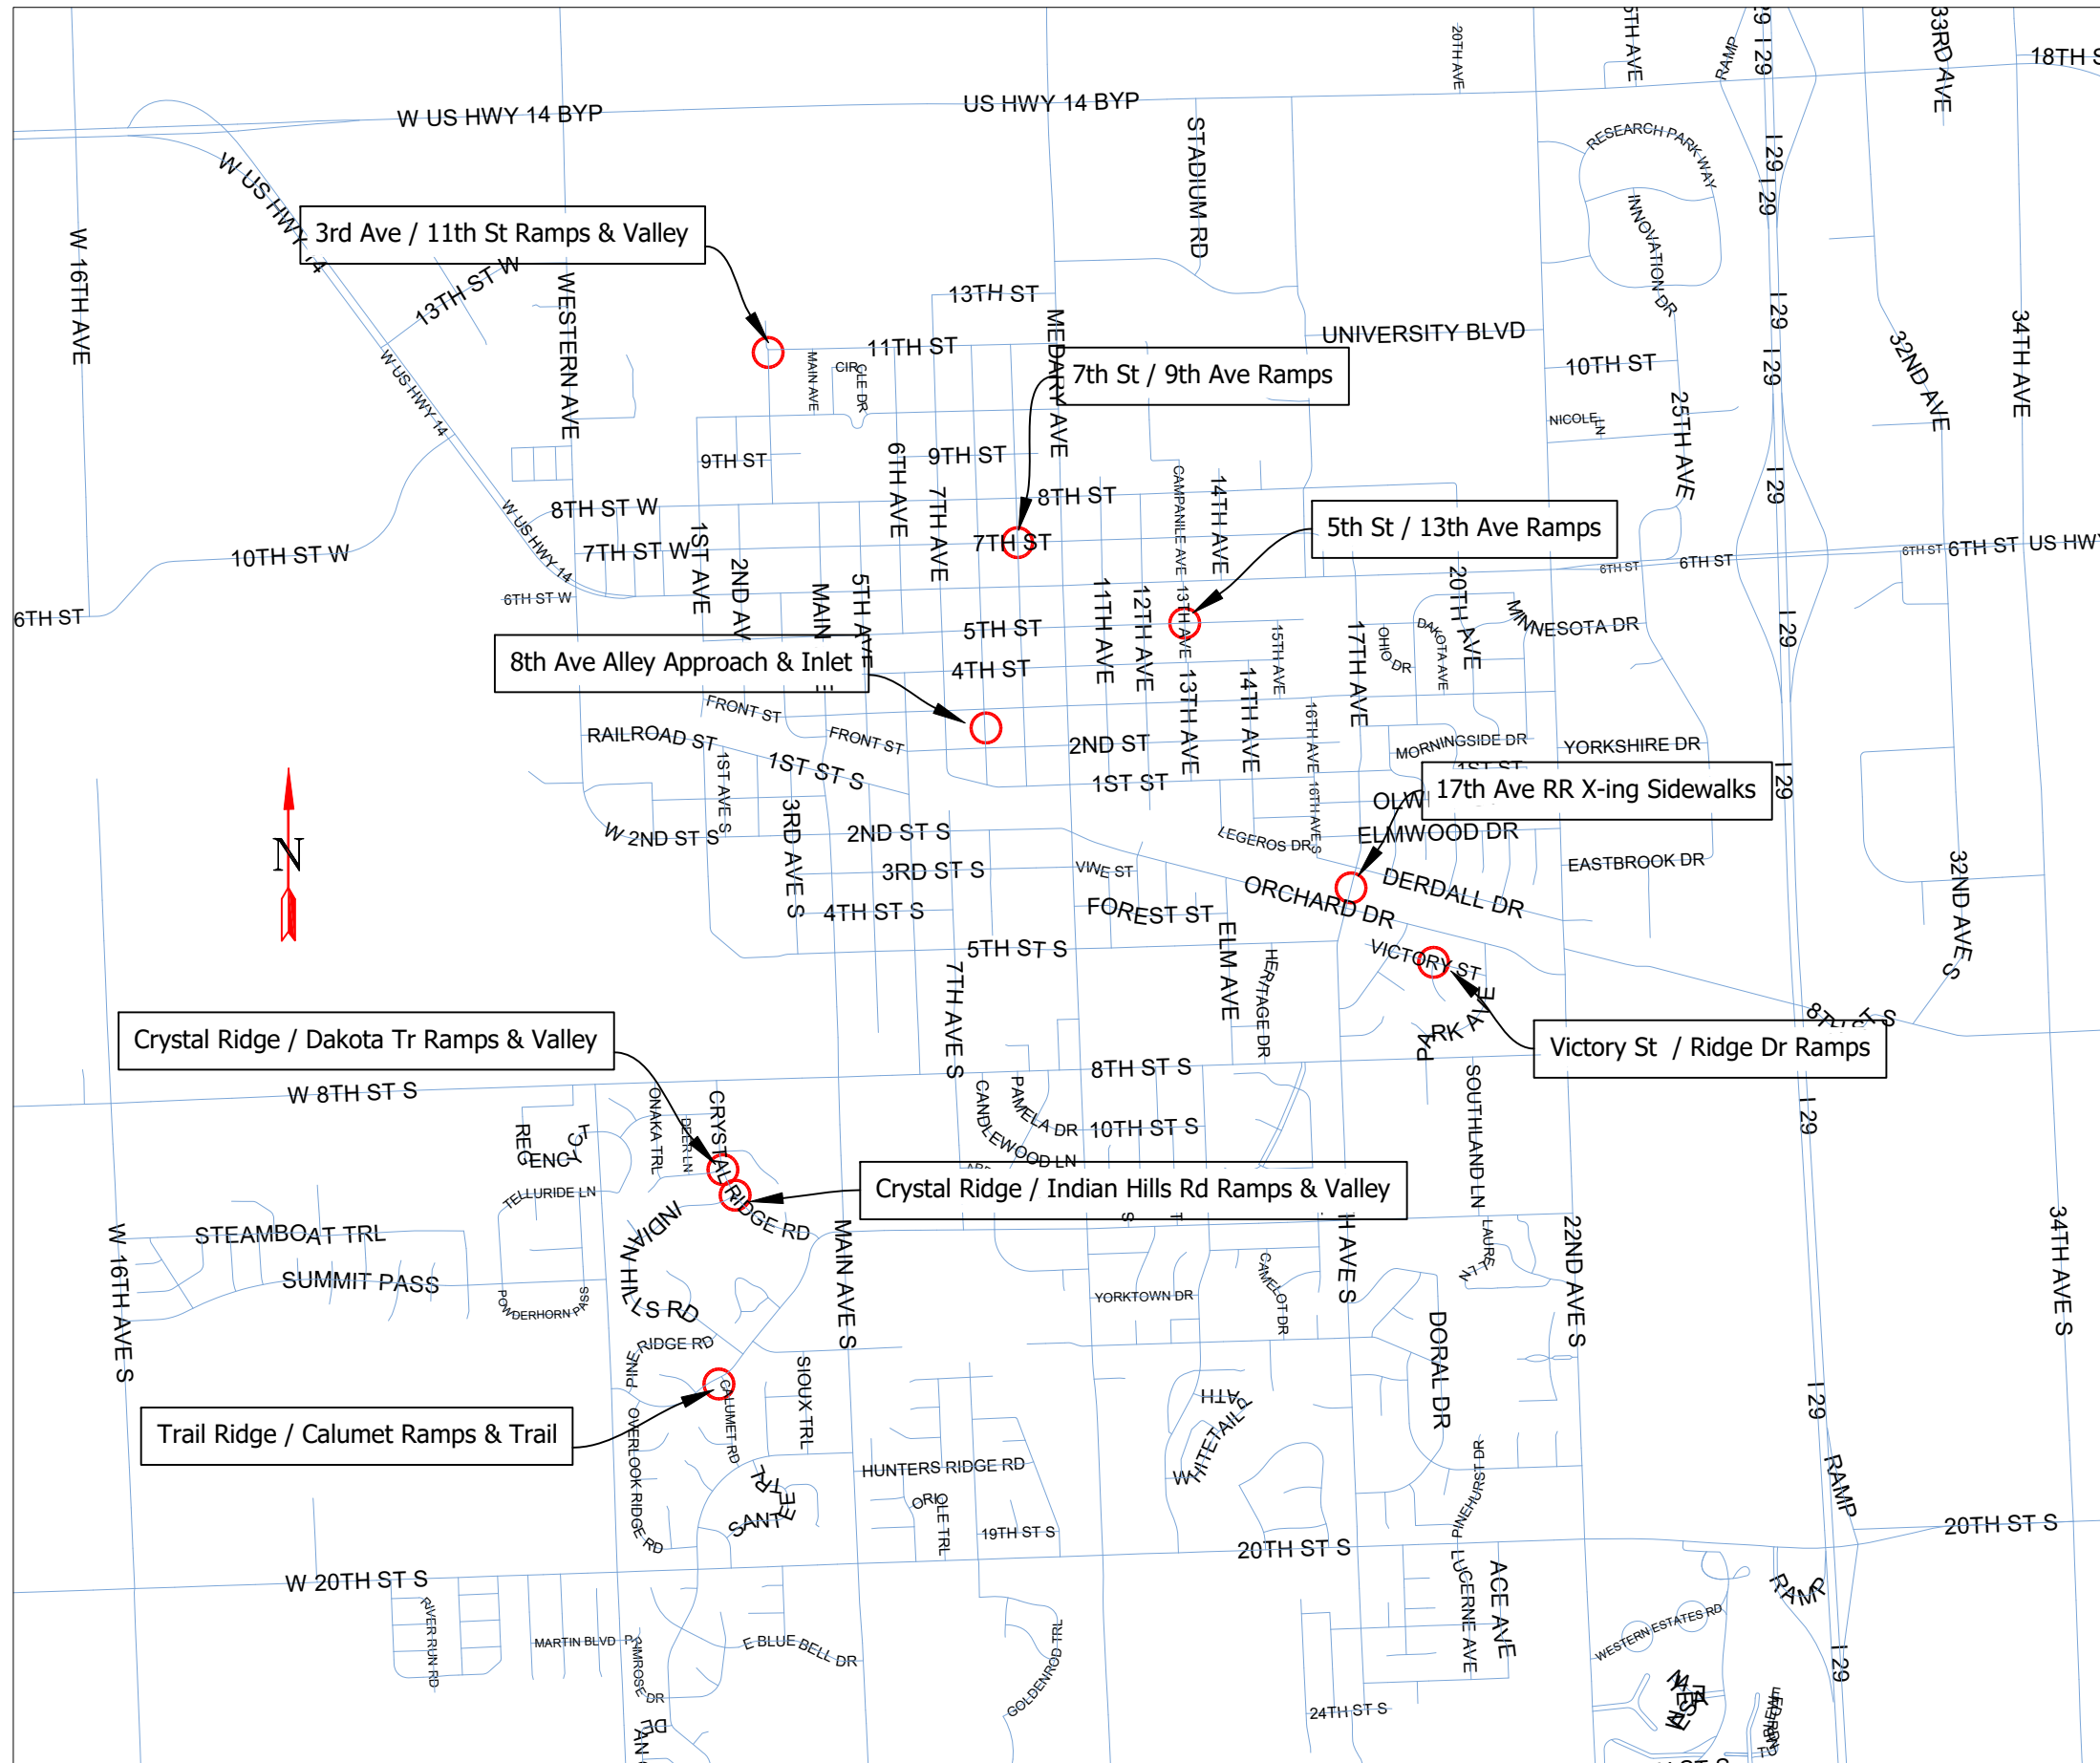


TABLE OF CONTENTS	
3RD AVE / 11TH ST RAMPS	2
9TH AVE / 7TH ST RAMPS	3
13TH AVE / 5TH ST RAMPS	5
8TH AVE ALLEY INLET & APPROACH	6
17TH AVE RR SIDEWALK CROSSING	8
VICTORY ST / RIDGE DR RAMPS	9
CRYSTAL RIDGE / DAKOTA TR RAMPS	10
CRYSTAL RIDGE / INDIAN HILLS RAMPS	11
CALUMET RD / TRAIL RIDGE RAMPS	13
HOMEOWNER SIDEWALK REPLACEMENTS	14
DETAILS	15
DOT PLATES	16

Concrete Maintenance Project
No. 2024-09STI
Project Locations