


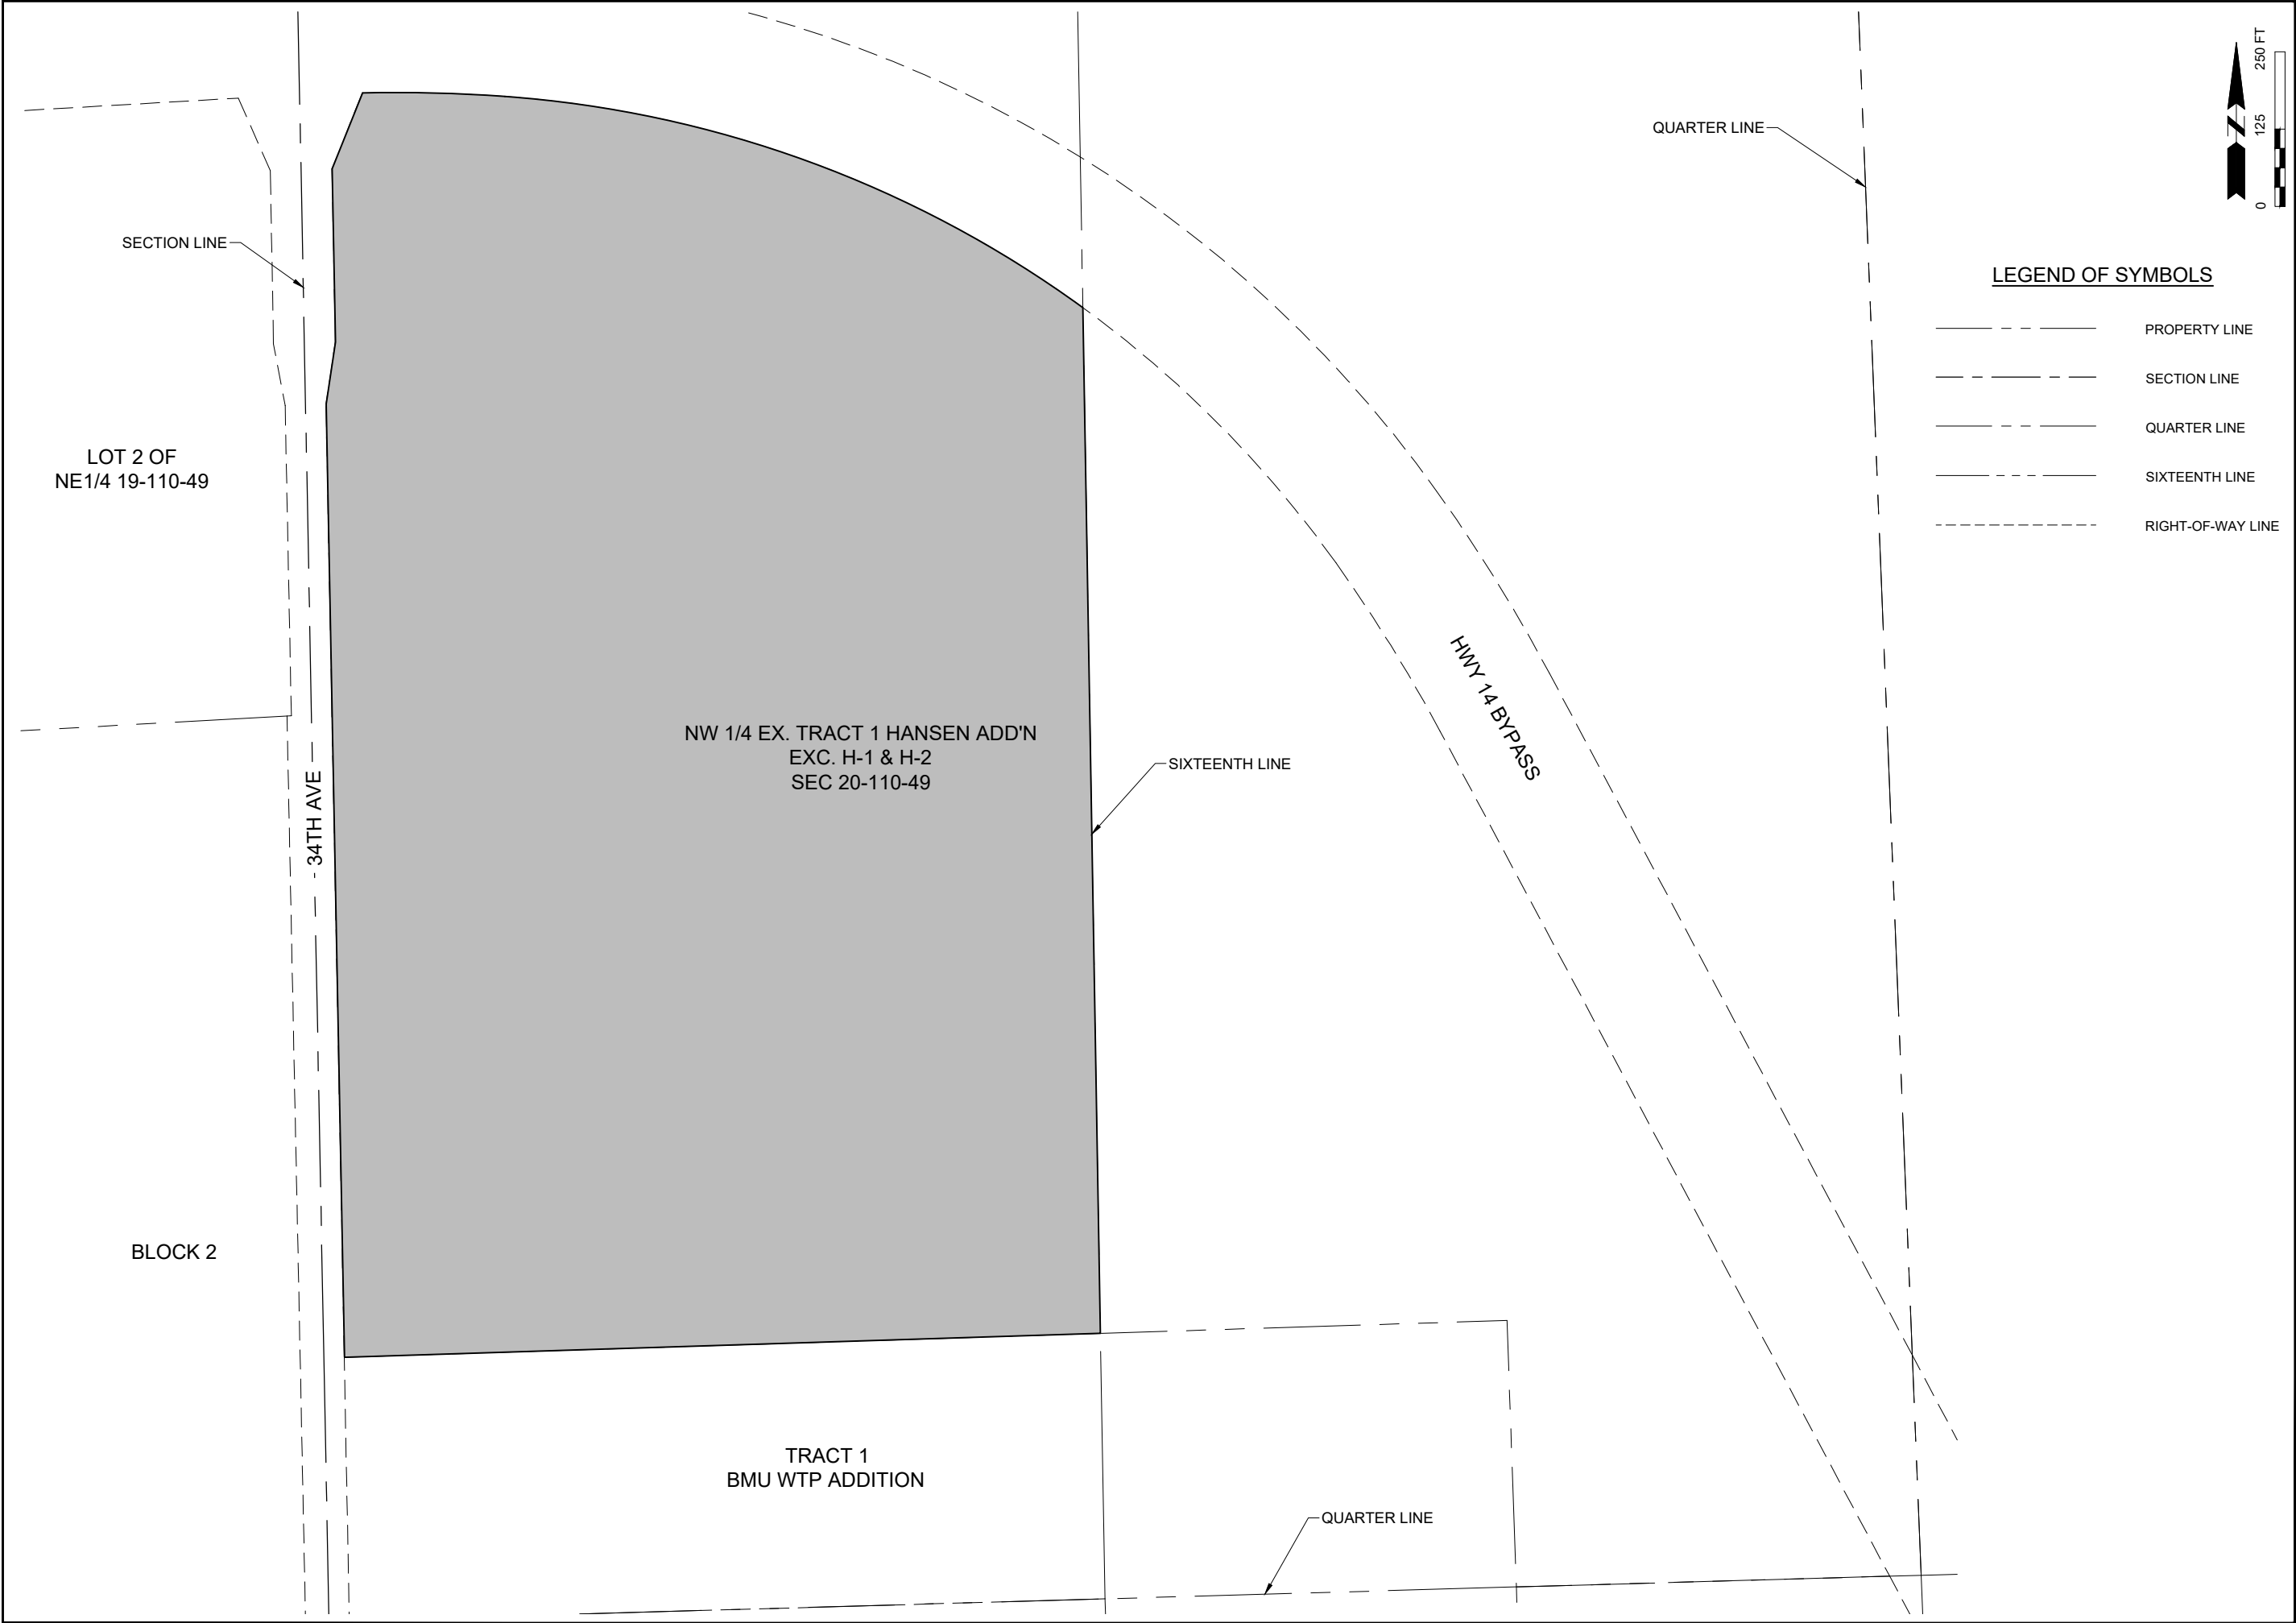

BANNER

engineering a better community

www.bannerassociates.com - Toll Free: 1.855.323.6342

PROJECT / SHEET TITLE:		NE HANSEN ADDITION	
		ANNEXATION EXHIBIT	
		BROOKINGS, SOUTH DAKOTA	
		DESCRIPTION	
REV.	DATE		

FOR REVIEW ONLY
NOT FOR CONSTRUCTION

JOB No.: 23991-00

DATE: FEBRUARY 2025

DESIGNED BY: JDB

CHECKED BY:

DRAWN BY:

0 1/2" 1"

SCALE REDUCTION BAR

SHEET No.:

1